

FURNITURE SCHEDULE


IMAGE	TYPE MARK	COUNT	CATEGORY	PRODUCT DESCRIPTION	IMAGE	TYPE MARK	COUNT	CATEGORY	PRODUCT DESCRIPTION	IMAGE	TYPE MARK	COUNT	CATEGORY	PRODUCT DESCRIPTION
	1A-A	2	TECHNOLOGY SUPPORT	ERGONOMIC KEYBOARD SUPPORT		1DB-B	2	BED	BABY CRIB		1T-O	15	TABLE	SIDE/ROUND OCCASIONAL TABLE
	1A-B	8	TECHNOLOGY SUPPORT	WALL STATION SUPPORT		1ET-A	2	EQUIPMENT	EXAM TABLE		1T-P	6	TABLE	COFFEE ROUND OCCASIONAL TABLE
	1C-A	22	CHAIR	CONFERENCE/GUEST CHAIR		1F-A	2	FILE	THREE DRAWER MOBILE FILE PEDESTAL - 18" W		1T-S	1	TABLE	NIGHTSTAND
	1C-B	111	CHAIR	MULTIPURPOSE TASK CHAIR		1FL-A	1	LIGHTING	FLOOR LAMP		1W-B	2	GLASS MARKER BOARD	72" X 48" GLASS MARKER BOARD
	1C-C	48	CHAIR	SOFT SEATING		1G-C	2	SHELVING	CHILDREN STORAGE BOOKCASE		1W-C	1	GLASS MARKER BOARD	36" X 72" - MOBILE GLASS MARKER BOARD
	1C-D	5	CHAIR	LOVE SEAT		1L-B	5	CHAIR	LOUNGE CHAIR		1W-D	1	GLASS MARKER BOARD	48" X 48" - GLASS MARKER BOARD
	1C-E	30	CHAIR	CONFERENCE/GUEST CHAIR		1L-C	8	CHAIR	LOUNGE CHAIR		1WS-A	1	SHELVING	60" HEAVY DUTY WIRE SHELVING
	1C-F	8	CHAIR	HEIGHT ADJUSTABLE BAR STOOL		1L-D	3	CHAIR	GAMING CHAIR		1WS-B	6	SHELVING	48" HEAVY DUTY WIRE SHELVING
	1C-G	11	CHAIR	STACKING CHAIR		1L-E	4	CHAIR	POUF OTTOMAN		1WS-C	2	SHELVING	36" HEAVY DUTY WIRE SHELVING
	1C-I	1	CHAIR	SWIVEL RECLINER		1L-H	5	CHAIR	LOVESEAT					
	1C-J	4	CHAIR	BEAN BAG		1P-A	1	LECTURN	MOBILE LECTERN					
	1C-L	24	CHAIR	CONFERENCE CHAIR		1T-A	8	TABLE	WOOD SINGLE PEDESTAL TABLE					
	1C-M	1	CHAIR	SOFA		1T-B	3	TABLE	CONFERENCE TABLE					
	1C-N	2	CHAIR	MULTIPURPOSE TASK CHAIR - ARMLESS W/RIGHT TABLE		1T-D	1	TABLE	30" DIA LAMINATE TOP TABLE					
	1C-O	2	CHAIR	MULTIPURPOSE TASK CHAIR - ARMLESS W/LEFT TABLE		1T-G	4	TABLE	ART THERAPY HEIGHT ADJUSTABLE TABLES					
	1C-P	2	CHAIR	CHAIR		1T-H	10	TABLE	31" W X 21" D MOBILE DIGITAL WORKSPACE					
	1C-Q	3	CHAIR	BACKLESS STOOL		1T-I	48	TABLE	MULTIPURPOSE FLIP TOP NESTING TABLE					
	1DB-A	1	BED	HEAVY DUTY BUNK BED		1T-I.1	48	TABLE	TABLE POWER ENTRY WITH PLUG END					
						1T-K	2	TABLE	ROUND TABLE					
						1T-M	3	TABLE	HALF ROUND TABLE					

Grand total: 482


GENERAL NOTES

- A) FOR DOOR CLEARANCES, SEE 30 / A800
- B) FURNISHINGS SHOWN IN HALFTONE, TO BE PROVIDED BY OWNER, TYP.


FURNITURE PLAN LEGEND

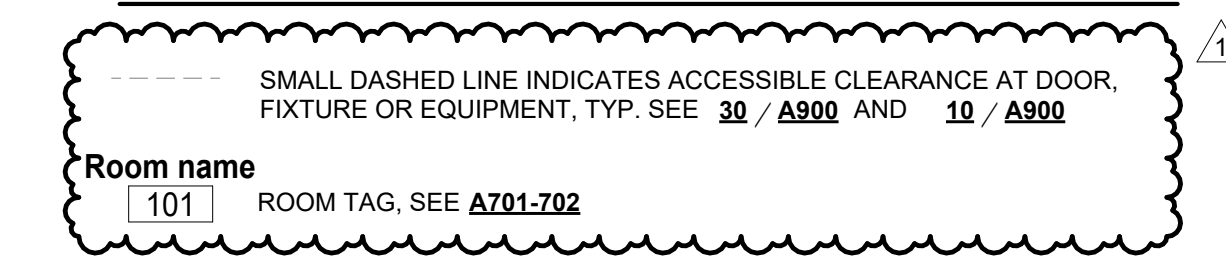

PH
PAUL HALAJIAN ARCHITECTS
 389 Clovis Ave, Suite 200
 Clovis, CA 93612-1185
 T: 559.297.7900 F: 559.297.7950
 www.halajianarch.com

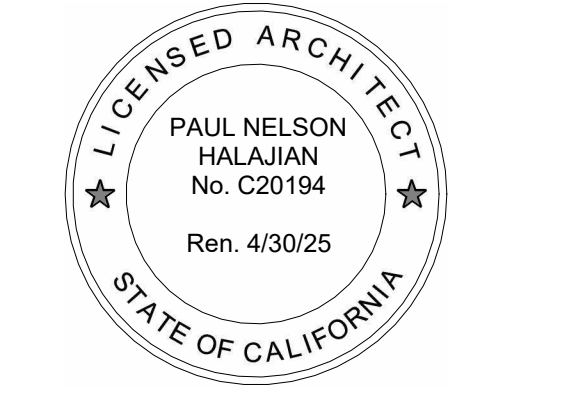

PAUL HALAJIAN ARCHITECTS properly reserves its copyright and other property rights specifically related to the contents of these plans. These documents and the ideas and designs incorporated herein, as an instrument of professional services rendered by PAUL HALAJIAN ARCHITECTS, are not to be used in whole or in part for any other project without prior written authorization from PAUL HALAJIAN ARCHITECTS.

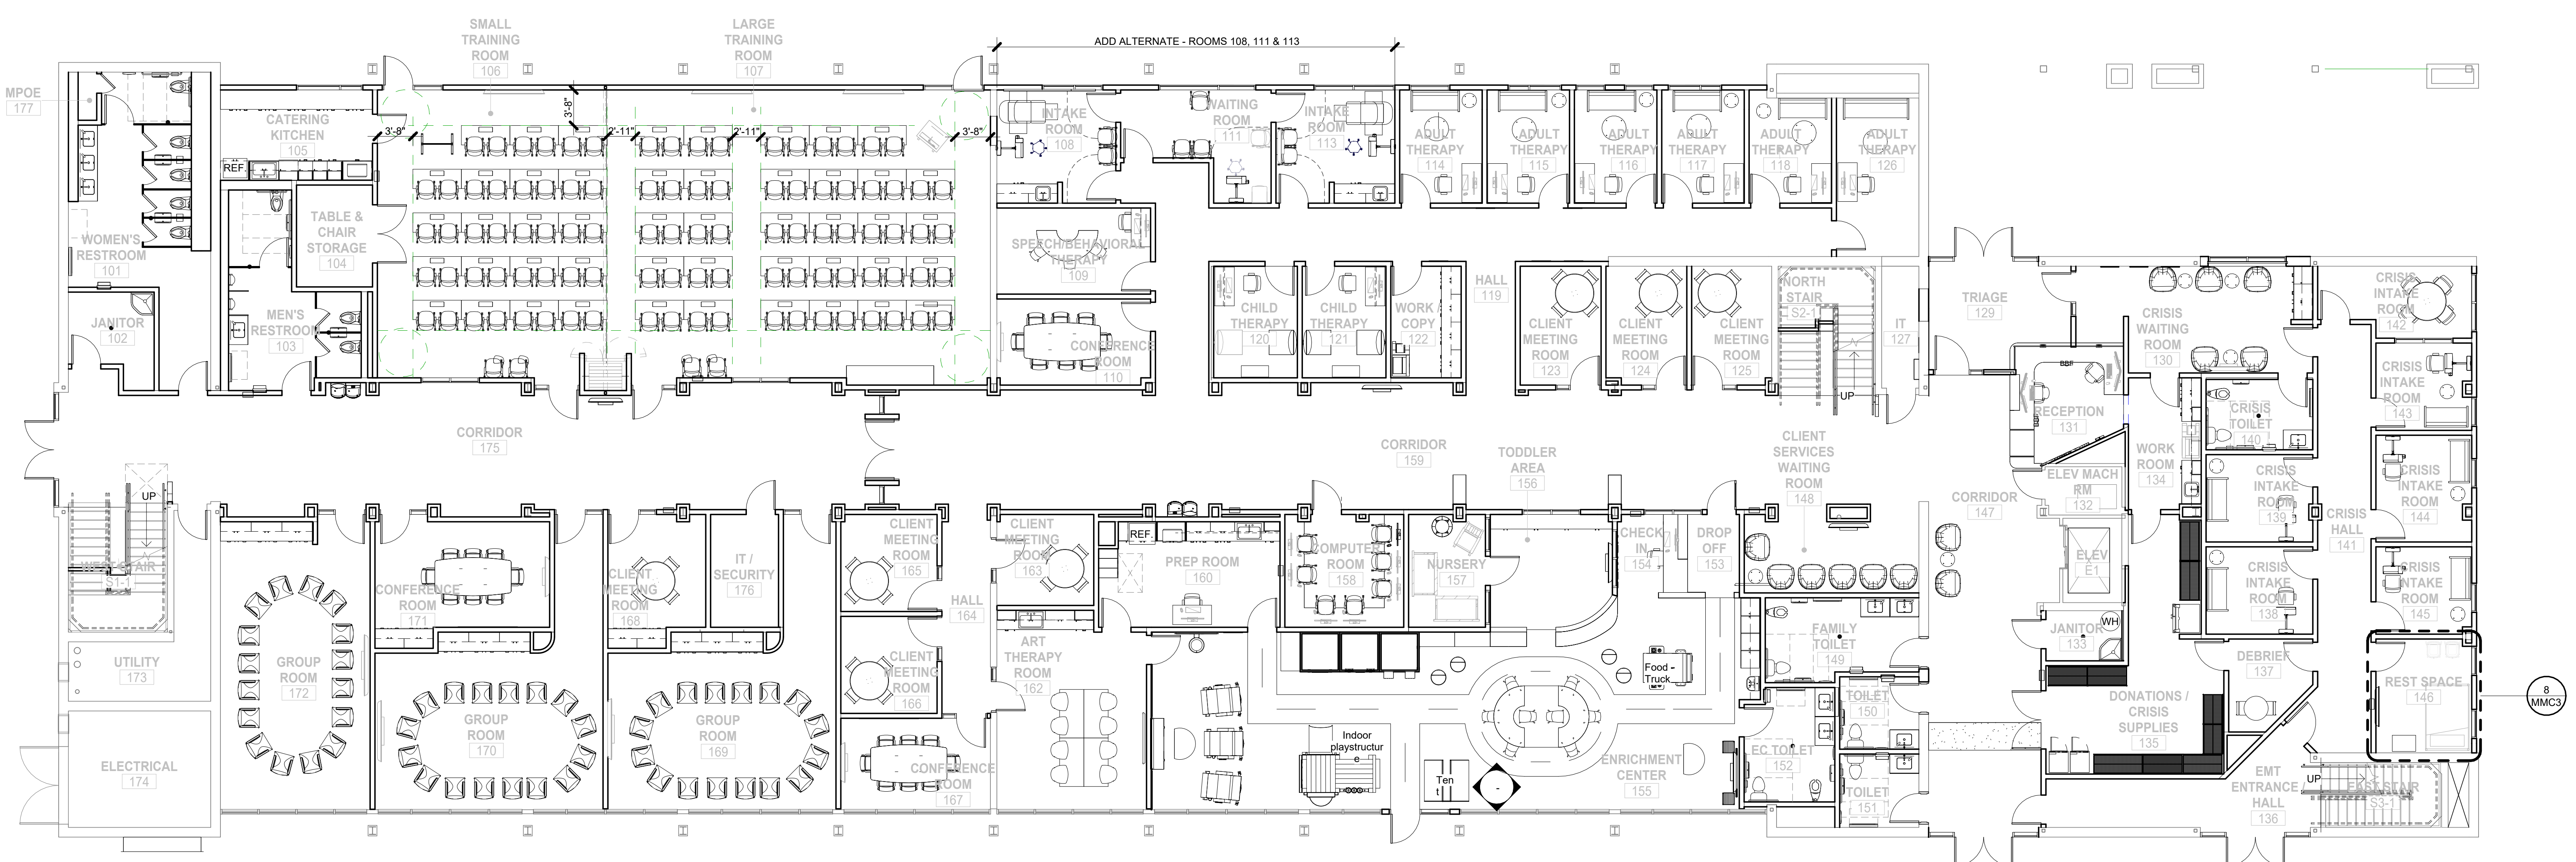

1 FIRST FLOOR FURNITURE PLAN
 1/8" = 1'-0"



PROJECT:
 MARJAREE MASON CENTER
COMMUNITY RESOURCE CENTER TI
 255 WEST BULLARD AVE, FRESNO, CA 93704
 SHEET: FIRST FLOOR - FURNITURE PLAN

DRAWING SET INFORMATION:

03.12.24	BID SET
----------	---------

REVISIONS:

1	04.01.24	QA + COORDINATION
---	----------	-------------------

PROJECT NUMBER:
 2023-15

SHEET NUMBER:
 A222

FURNITURE SCHEDULE

IMAGE	TYPE MARK	COUNT	CATEGORY	DESCRIPTION
	2B-C	4	TABLE	CONSOLE TABLE
	2C-F	1	CHAIR	LOUNGE
	2C-F.1	1	CHAIR	OTTOMAN CHAIR
	2C-F.2	1	CHAIR	LOUNGE CHAIR
	2C-I	3	CHAIR	SWIVEL RECLINER
	2C-K	50	CHAIR	OFFICE CHAIR
	2C-L	16	CHAIR	EXECUTIVE OFFICE CHAIR, LEATHER
	2C-M	47	CHAIR	BREAK ROOM CHAIRS
	2C-N	75	CHAIR	OFFICE CHAIR
	2C-R	1	CHAIR	SECTIONAL ARMLESS COUCH
	2C-S	3	CHAIR	CLUB LOUNGE CHAIR
	2C-T	46	CHAIR	GUEST CHAIR
	2CW-A	13	STORAGE	TALL STORAGE - CREDENZA + TOWER
	2D-A	10	DESK	L-SHAPE DESK W/ MOBILE PEDESTAL
	2D-A.1	1	DESK	L-SHAPE DESK W/ MOBILE PEDESTAL
	2D-A.2	1	DESK	L-SHAPE DESK W/ MOBILE PEDESTAL
	2D-B	1	DESK	U-SHAPE DESK
	2F-A	47	FILE	PEDESTAL FILE
	2L-C	3	CHAIR	LOUNGE CHAIR
	2T-B.2	1	TABLE	CONFERENCE TABLE

IMAGE	TYPE MARK	COUNT	CATEGORY	DESCRIPTION
	2T-C	1	TABLE	CONFERENCE TABLE W/BOAT TOP + POWER/DATA
	2T-E	64	DESK	HEIGHT ADJUSTABLE 90 DEGREE CUBICLE
	2T-E.1	4	DESK	HEIGHT ADJUSTABLE 90 DEGREE TABLE WITHOUT ACOUSTICAL PANELS
	2T-H	10	TABLE	36" X 36" TABLE W/ PEDESTAL BASE - COMPLY WITH DIMENSIONS FOR FORWARD APPROACH AND KNEE CLEARANCES AS LISTED ON A900
	2T-M	6	TABLE	42"DIA. CONFERENCE TABLE
	2T-O	2	SIDE TABLE	OBSISSIAN RECLINER WEDGE TABLE
	2T-P	5	TABLE	RECHARGE LAPTOP TABLE
	2T-Q	1	TABLE	AIR HOCKEY TABLE
	2T-R	2	TABLE	WORK TABLE
	2T-S	1	TABLE	SIT-STAND DESK
	2T-T	1	SIDE TABLE	CURVED SIDE TABLE
	2T-V	1		
	2TR-A	1	EQUIPMENT	TRASH RECEPTACLE
	2VF-1	5	FILE	VERTICAL FILE - (F.B.O)
	2W-A	3	WATER FEATURE	WALL HANGING BUBBLE WALL PANEL 300MM LED LIGHTING SENSORY
	2W-B	5	WRITING SYSTEM	MOBILE GLASS MARKERBOARD 48"Wx48"H
	2W-C	1	WRITING SYSTEM	WHITE BOARD
	2W-D	5	WRITING SYSTEM	MOBILE GLASS MARKERBOARD- 72"x48"

Grand total: 461

FURNITURE PLAN LEGEND

SMALL DASHED LINE INDICATES ACCESSIBLE CLEARANCE AT DOOR, FIXTURE OR EQUIPMENT, TYP. SEE 30 / A900 AND 10 / A900


Room name [101] ROOM TAG, SEE A701-702

GENERAL NOTES


- A) FOR DOOR CLEARANCES, SEE 30 / A900
- B) FURNISHINGS SHOWN IN HALFTONE, TO BE PROVIDED BY OWNER, TYP.

KEYNOTES

01-004 DASHED LINE INDICATES 30" x 48" ACCESSIBLE FLOOR CLEARANCE, SEE A900 FOR MORE INFORMATION

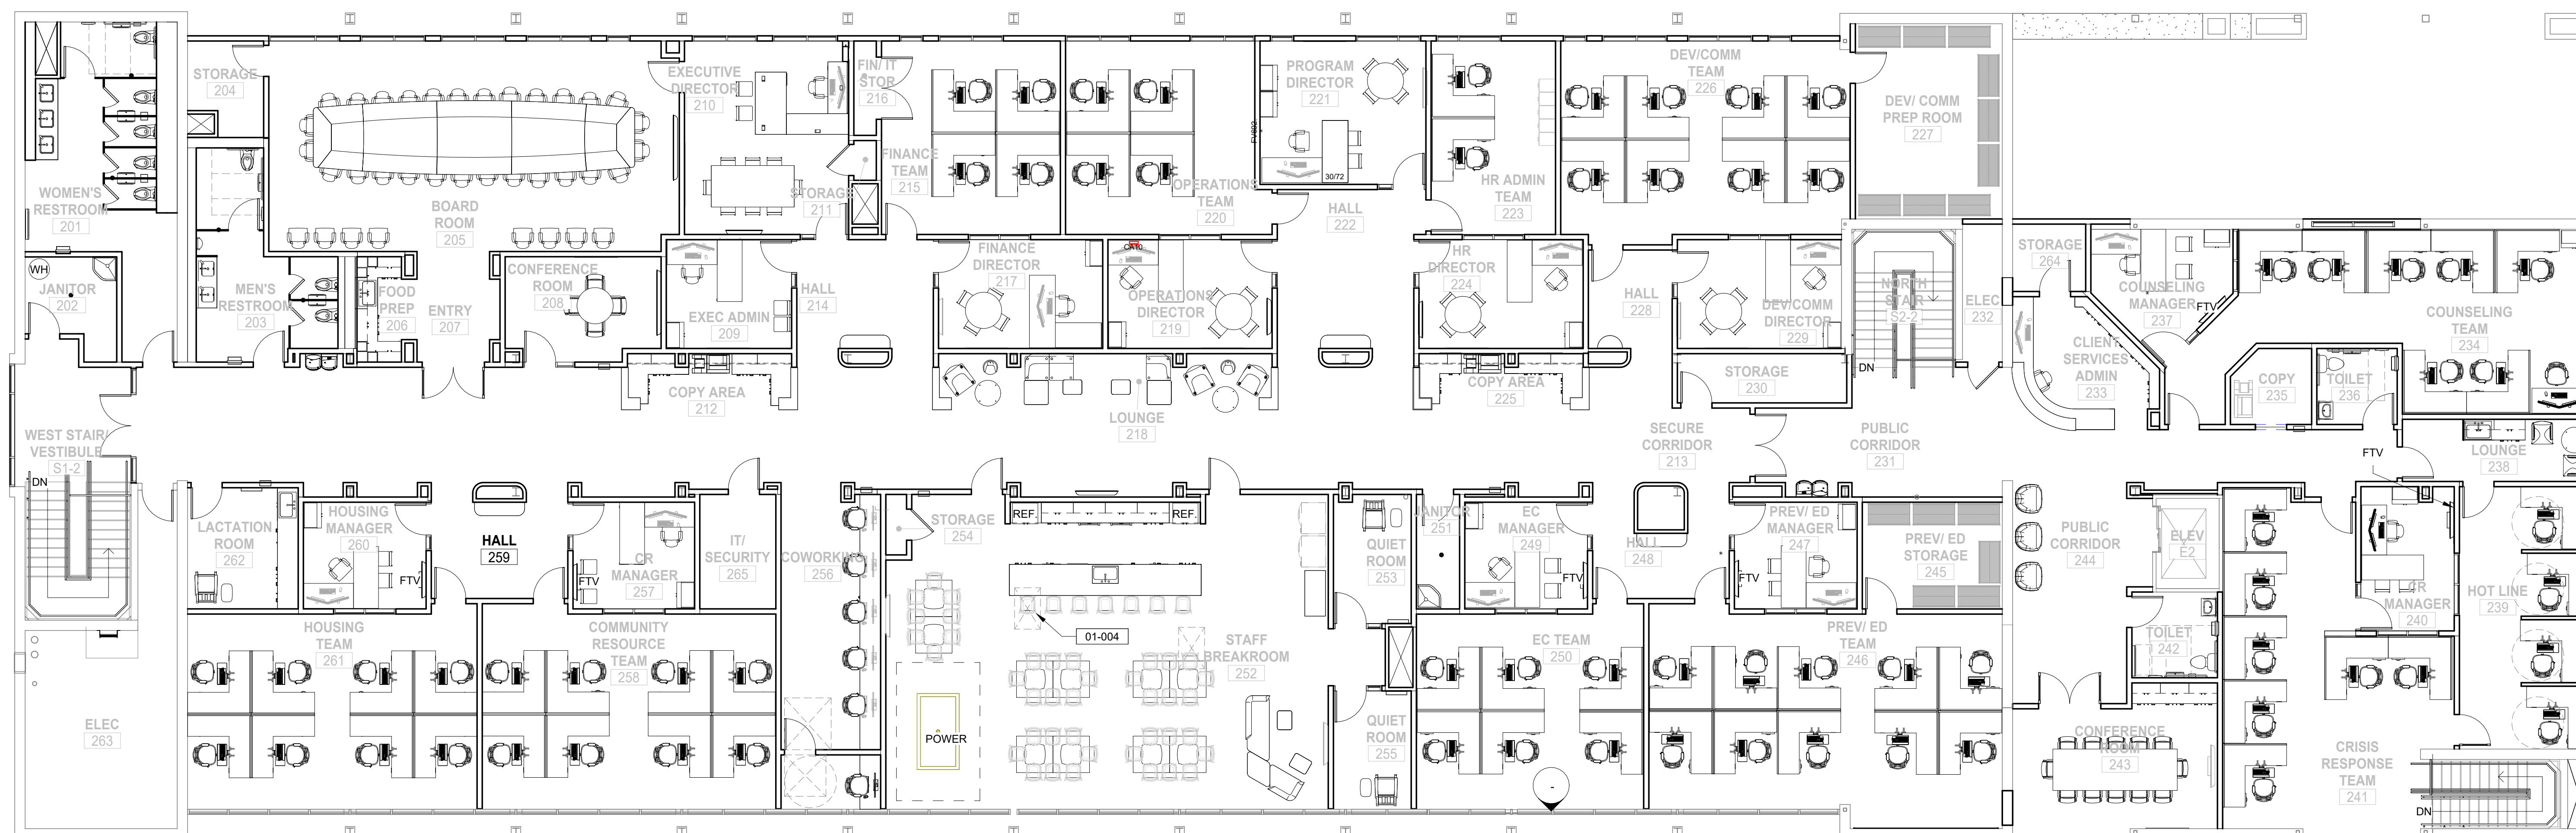

PH
PAUL HALAJIAN ARCHITECTS
 389 Clovis Ave, Suite 200
 Clovis, CA 93612-1185
 T: 559.297.7900 F: 559.297.7950
 www.halajianarch.com

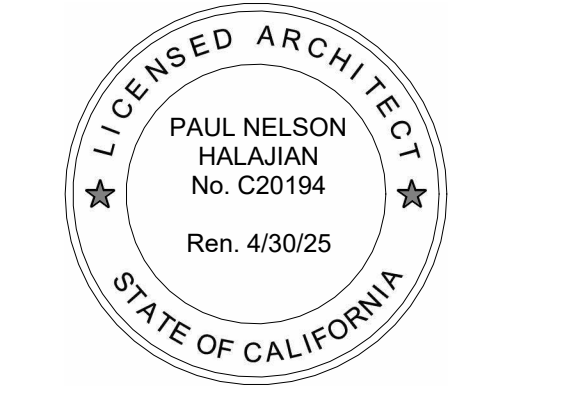

PAUL HALAJIAN ARCHITECTS properly reserves its copyright and other property rights specifically related to the contents of these plans. This document and the ideas and designs incorporated herein, as an instrument of professional service rendered by PAUL HALAJIAN ARCHITECTS, shall not be used in whole or in part for any other project without prior written authorization from PAUL HALAJIAN ARCHITECTS.

PROJECT: MARJAREE MASON CENTER
COMMUNITY RESOURCE CENTER TI
 255 WEST BULLARD AVE, FRESNO, CA 93704
 SHEET: SECOND FLOOR - FURNITURE PLAN

DRAWING SET INFORMATION:

03.12.24	BID SET
----------	---------


REVISIONS:

1	04.01.24	QA + COORDINATION
5	04.18.24	PLAN CHECK COMMENTS

PROJECT NUMBER: 2023-15
 SHEET NUMBER: A223



1ST FLOOR - RECEPTION, WAITING ROOMS, CONFERENCE ROOM, AND TRAINING ROOM

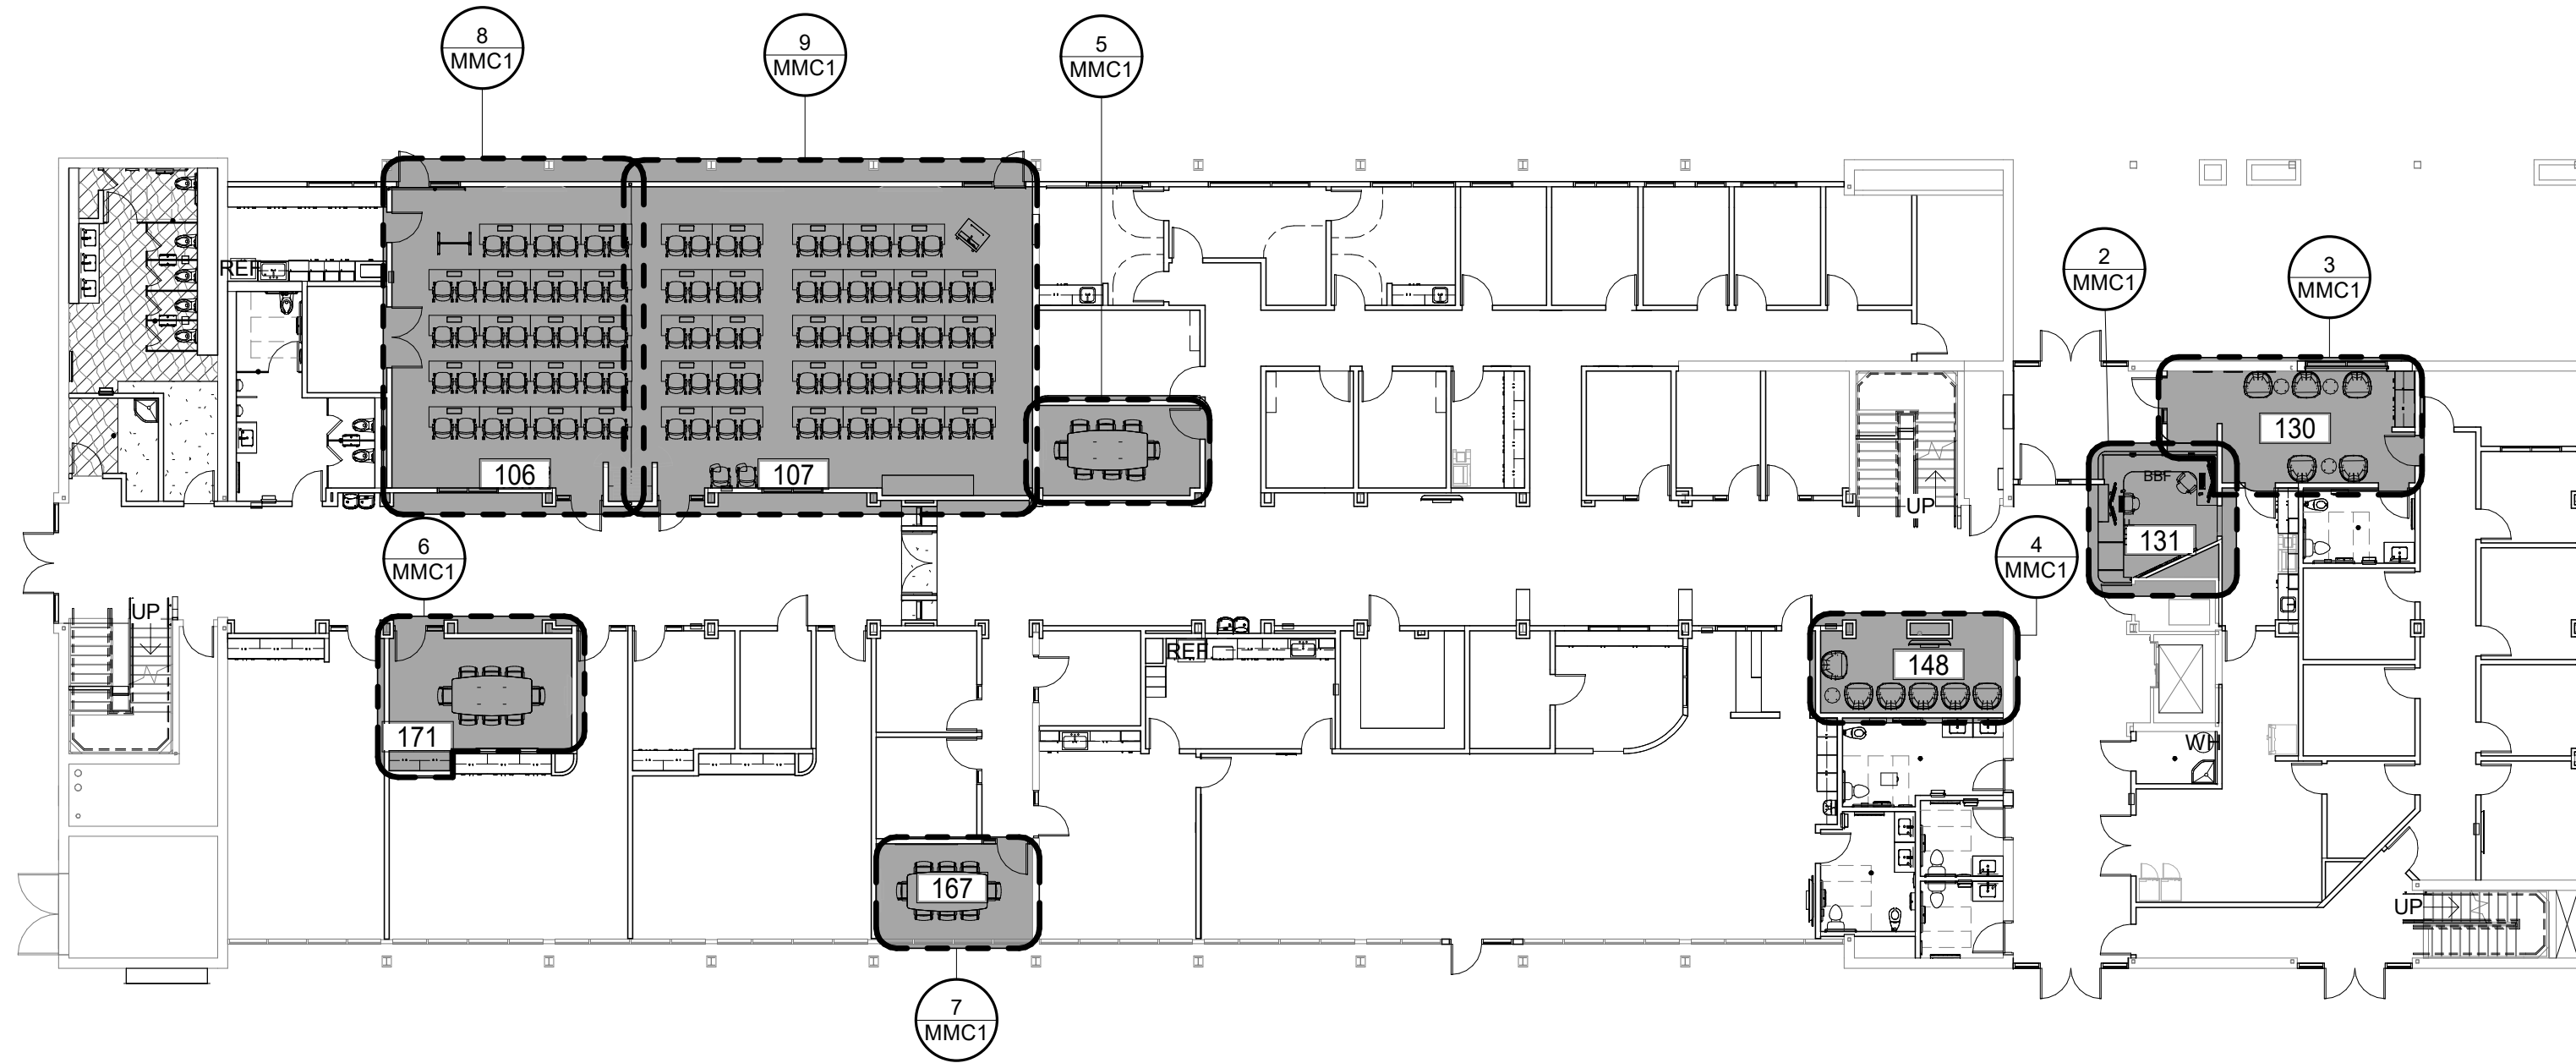


1 MMC-1 - 1st Floor Key Plan
1/16" = 1'-0"




FURNITURE SCHEDULE

IMAGE	TYPE MARK	COUNT	CATEGORY	PRODUCT DESCRIPTION
	1A-A	2	TECHNOLOGY SUPPORT	ERGONOMIC KEYBOARD SYSTEM
	1C-A	2	CHAIR	CONFERENCE/GUEST CHAIR
	1C-B	96	CHAIR	MULTIPURPOSE TASK CHAIR
	1C-L	24	CHAIR	CONFERENCE CHAIR
	1C-N	2	CHAIR	MULTIPURPOSE TASK CHAIR - ARMLESS W/RIGHT TABLE
	1C-O	2	CHAIR	MULTIPURPOSE TASK CHAIR - ARMLESS W/LEFT TABLE
	1F-A	2	FILE	THREE DRAWER MOBILE FILE PEDESTAL - 18" W
	1L-B	5	CHAIR	LOUNGE CHAIR
	1L-C	6	CHAIR	LOUNGE CHAIR
	1P-A	1	LECTURN	MOBILE LECTERN
	1T-B	3	TABLE	CONFERENCE TABLE
	1T-I	48	TABLE	MULTIPURPOSE FLIP TOP NESTING TABLE
	1T-L1	48	TABLE POWER PLUG	CONNECT POWER ENTRY WITH PLUG END
	1T-O	4	TABLE	SIDE/ROUND OCCASIONAL TABLE
	1W-B	2	GLASS MARKER BOARD	72"x48"-GLASS MARKERBOARD
	1W-C	1	GLASS MARKER BOARD	36"x72"- MOBILE GLASS MARKERBOARD
	1W-D	1	GLASS MARKER BOARD	48"x48"- GLASS MARKETBOARD


Grand total: 249

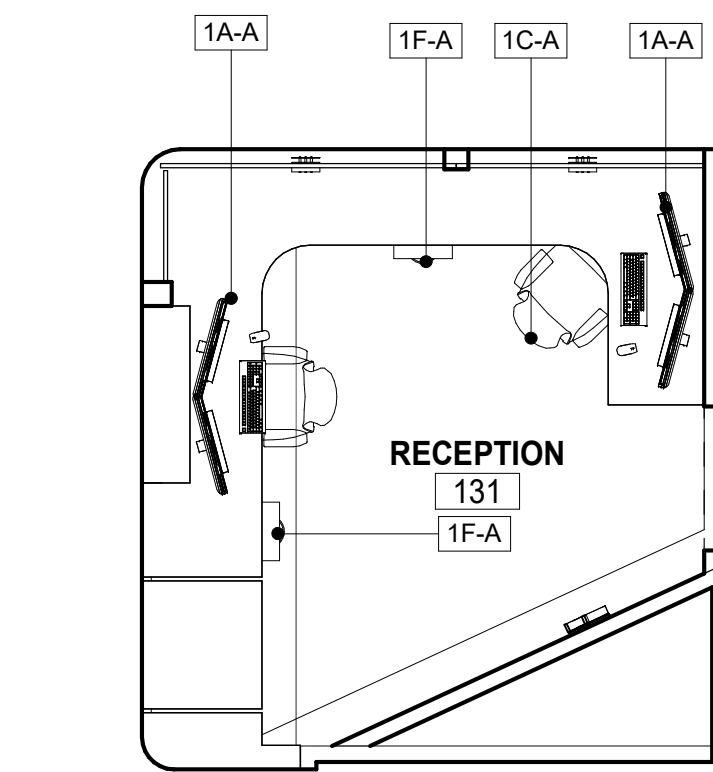


2 131 - RECEPTION ROOM
1/4" = 1'-0"

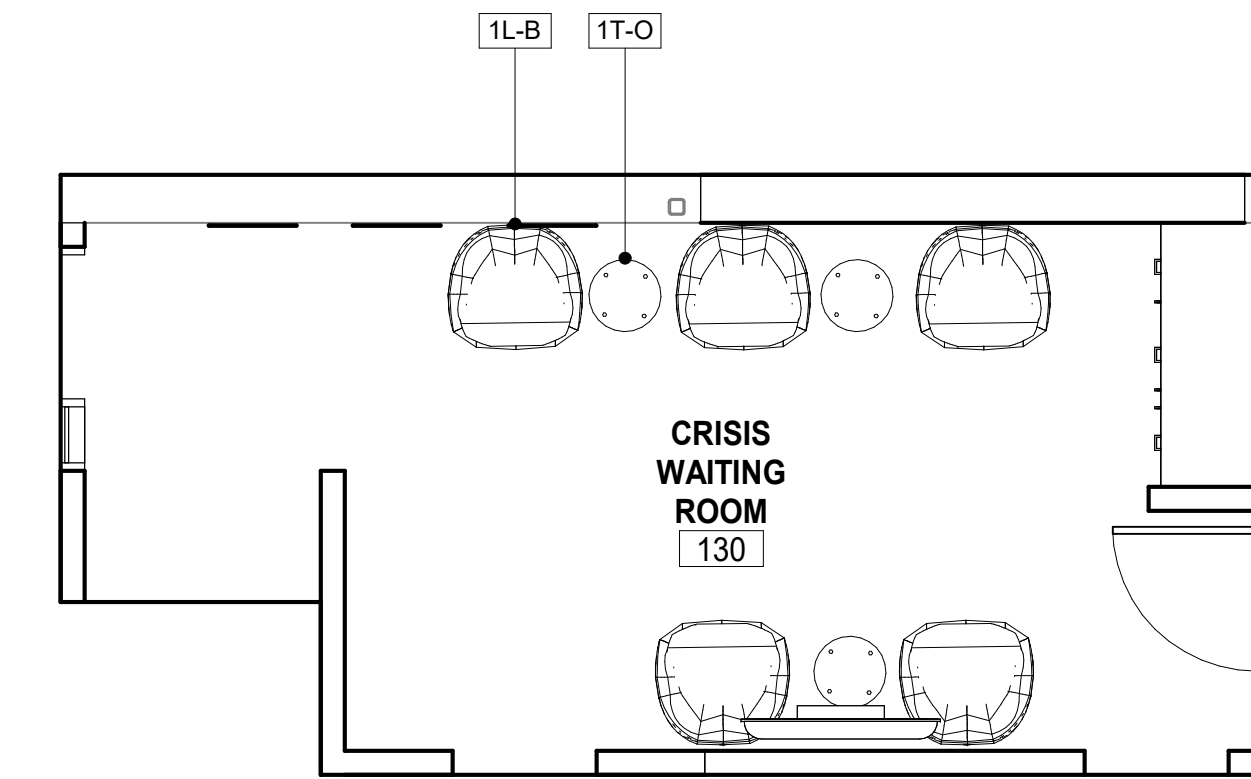


3 130 - CRISIS WAITING ROOM
1/4" = 1'-0"

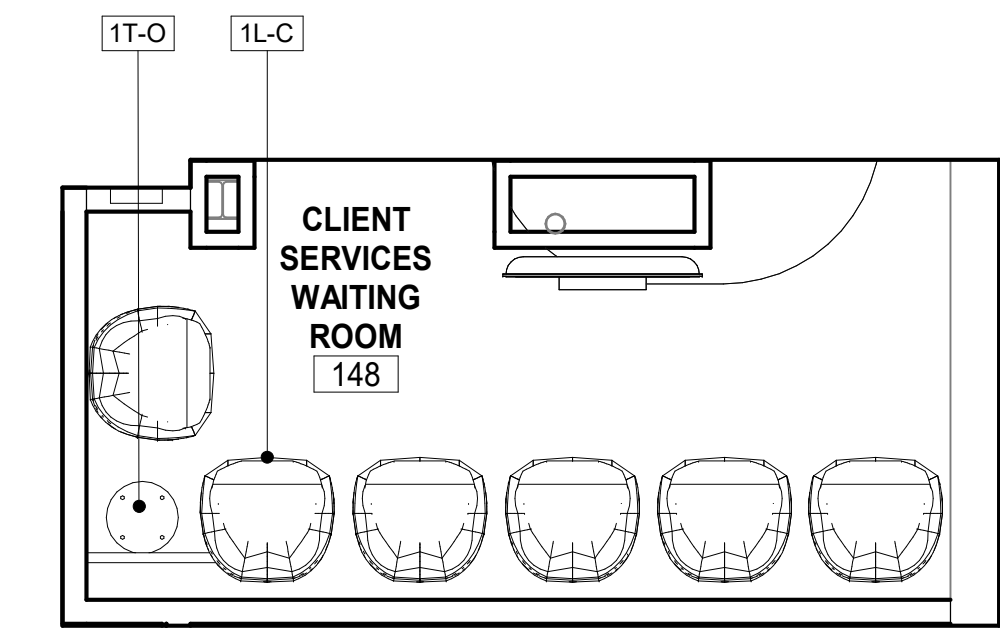


4 148 - CLIENT SERVICES WAITING ROOM
1/4" = 1'-0"

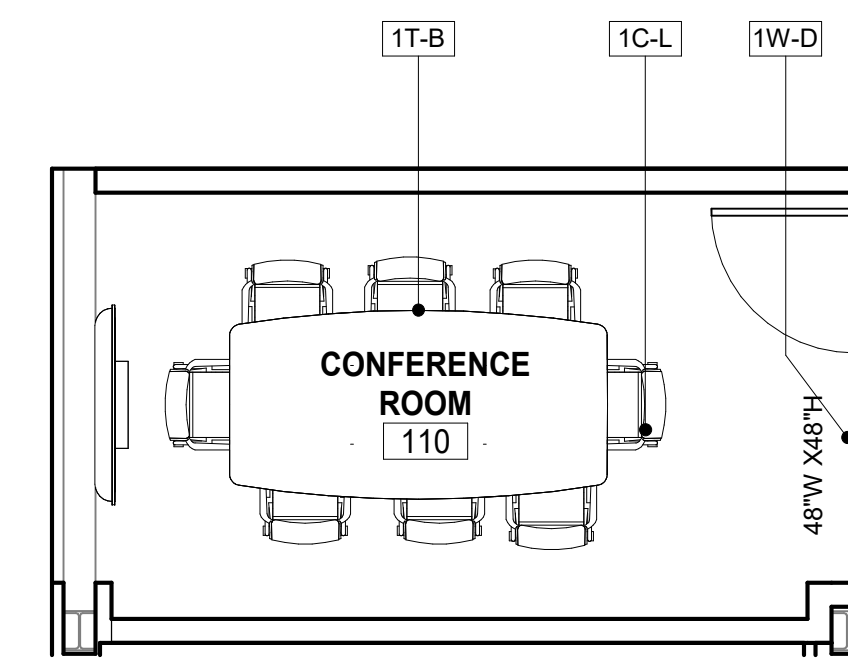


5 110 - CONFERENCE ROOM
1/4" = 1'-0"

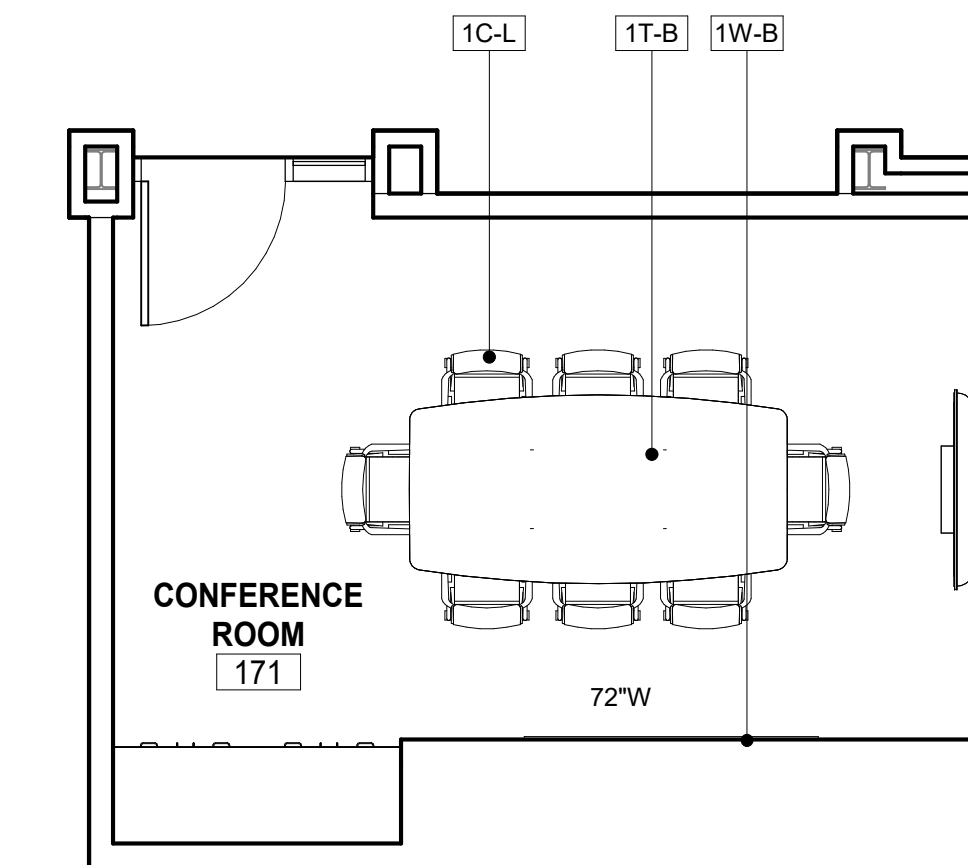


6 171 - CONFERENCE ROOM
1/4" = 1'-0"

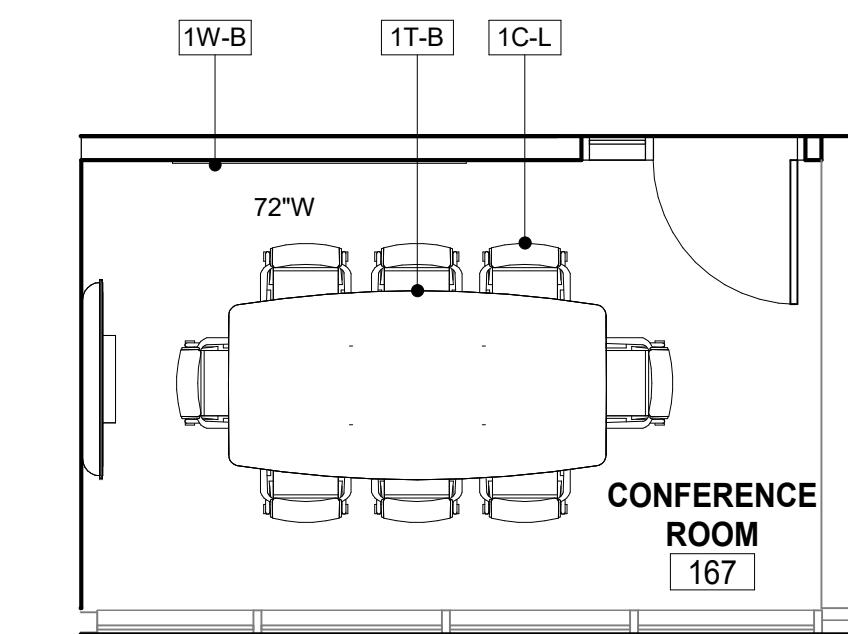


7 167 - CONFERENCE ROOM
1/4" = 1'-0"

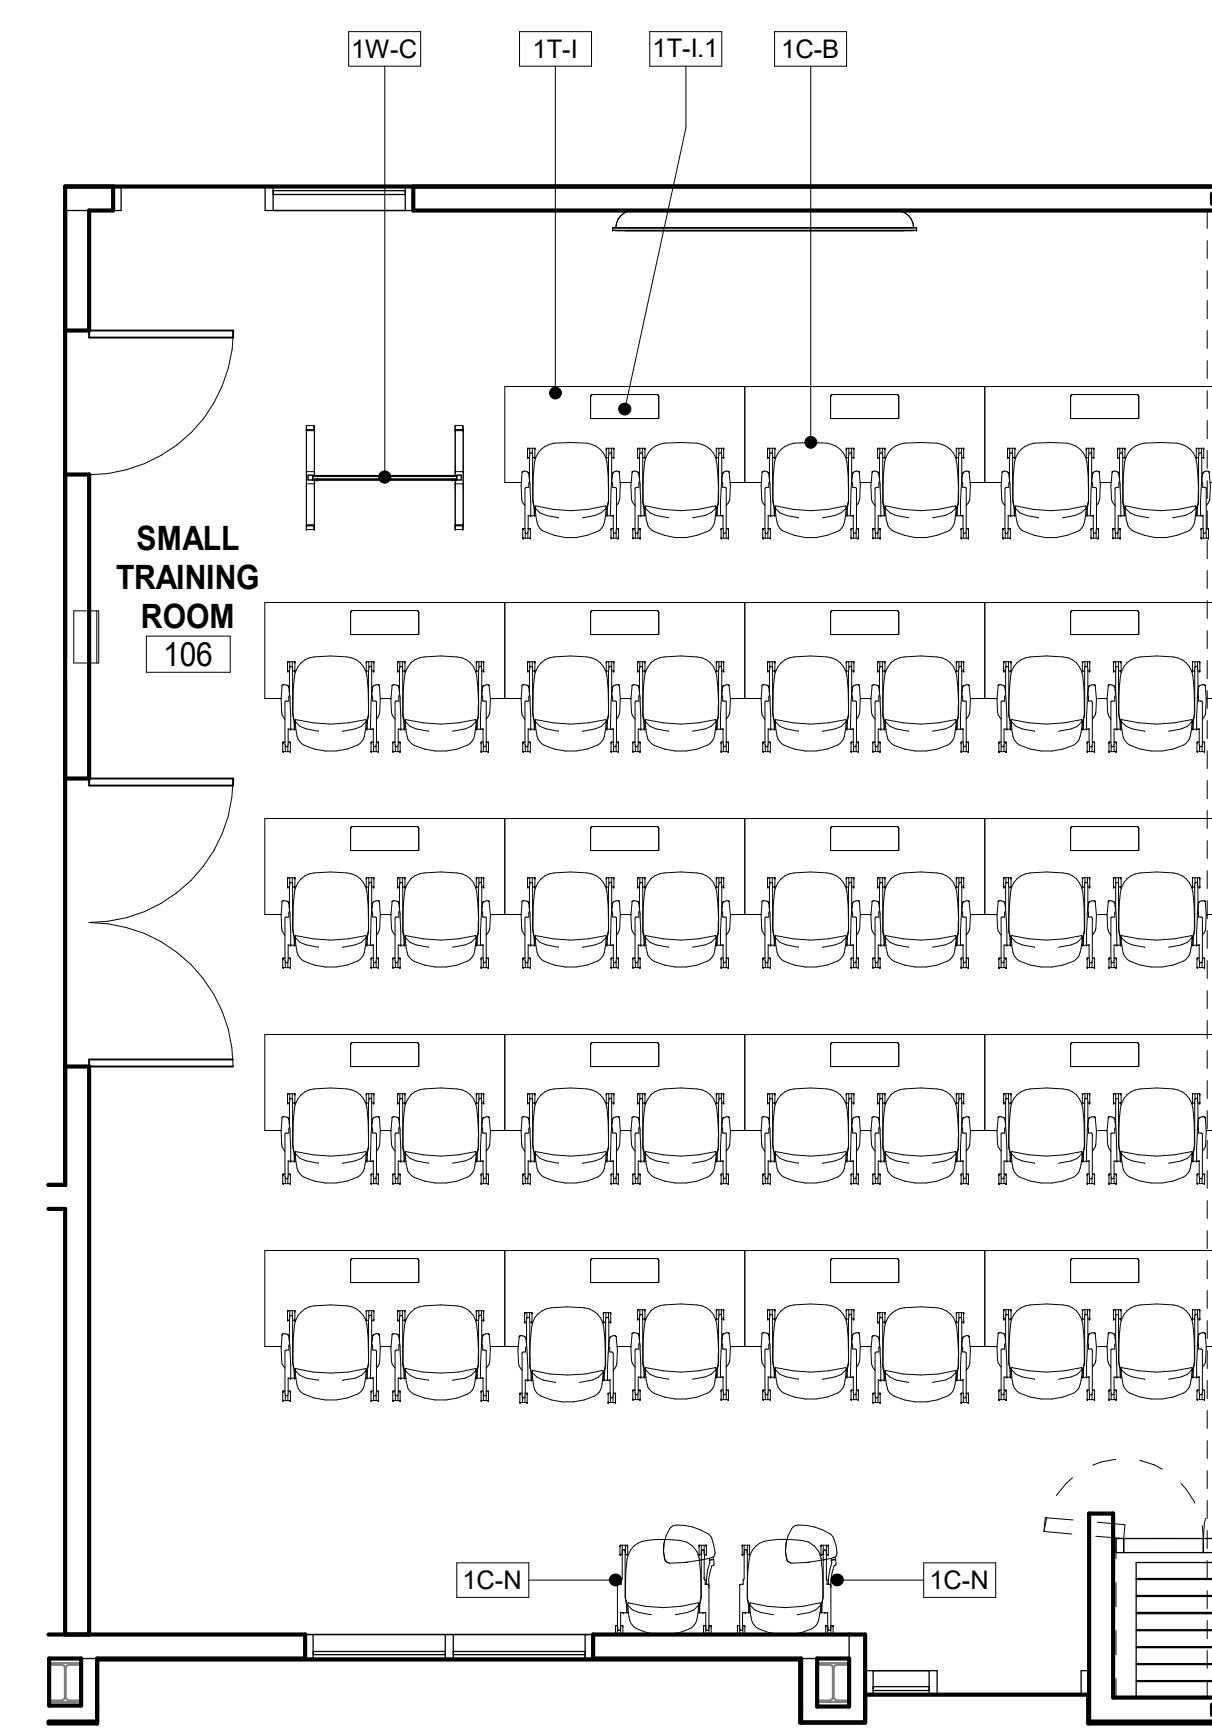


8 106 - SMALL TRAINING ROOM
1/4" = 1'-0"

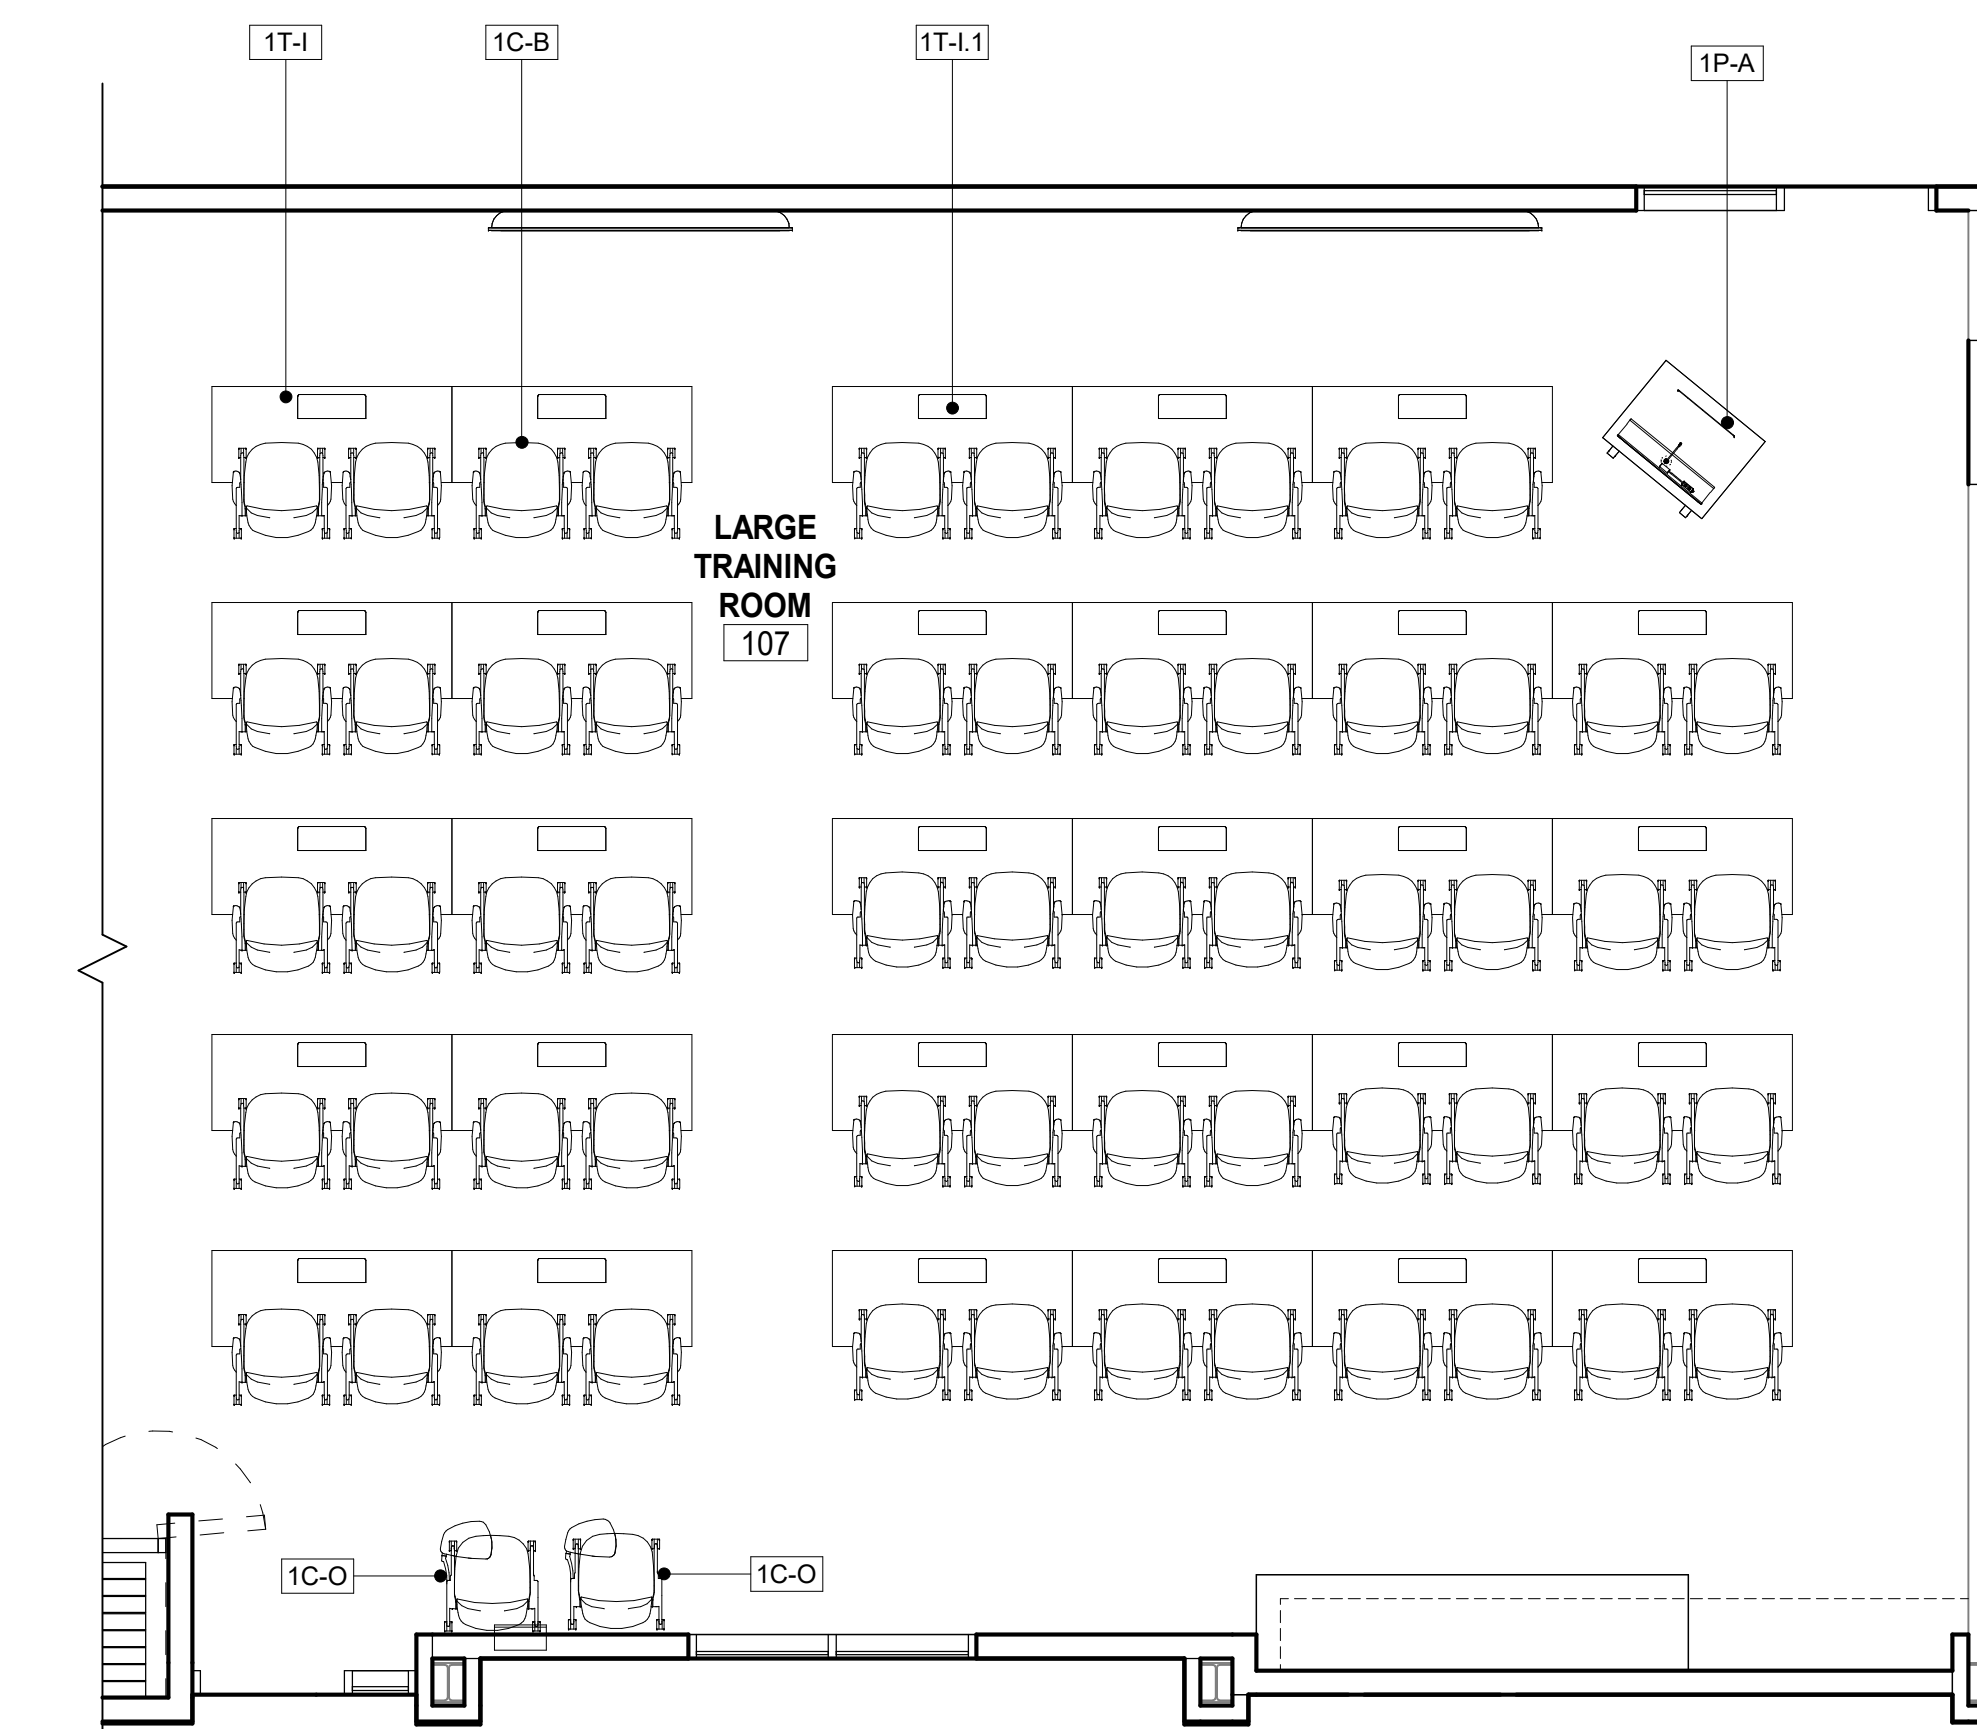

9 107 - LARGE TRAINING ROOM
1/4" = 1'-0"

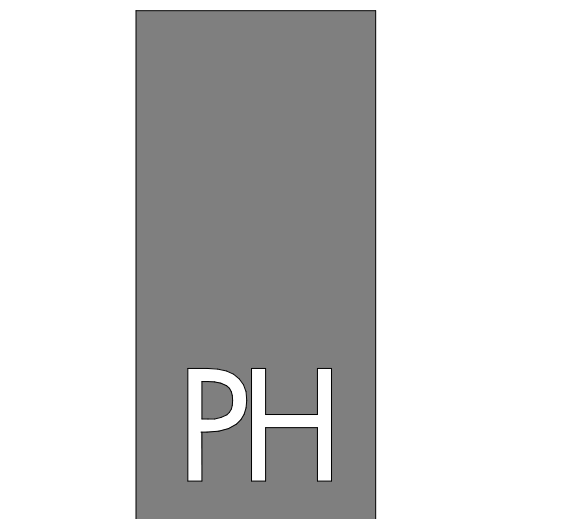

PAUL HALAJIAN ARCHITECTS
389 Clovis Ave, Suite 200
Clovis, CA 93612-1185
T: 559.297.7900 F: 559.297.7950
www.halajianarch.com

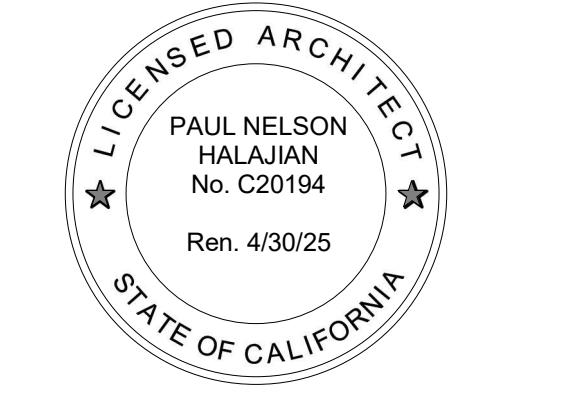

PAUL HALAJIAN ARCHITECTS expressly reserves its copyright and other property rights specifically related to the contents of these plans. This document and the ideas and designs incorporated herein, as an instrument of professional service rendered by PAUL HALAJIAN ARCHITECTS, is not to be used in whole or in part for any other project without prior written authorization from PAUL HALAJIAN ARCHITECTS.

PROJECT: MARJAREE MASON CENTER
COMMUNITY RESOURCE CENTER TI
 255 WEST BULLARD AVE, FRESNO, CA 93704
 SHEET: 1F- RECEPTION, WAITING ROOM, CONFERENCE ROOM, AND TRAINING ROOM

DRAWING SET INFORMATION:

03.12.24	BID SET
----------	---------

REVISIONS:

PROJECT NUMBER:
2023-15
SHEET NUMBER:
MMC1

FURNITURE SPECIFICATIONS

MAJAREE MASON CENTER

COMMUNITY RESOURCE CENTER TI


			1A-A
ITEM DESCRIPTION			ERGONOMIC KEYBOARD SYSTEM
WARRANTY			LIFETIME
GRADE			CONTRACT
A	FINISH:		TO BE SELECTED FROM FULL RANGE OF COLORS
	COLOR		TO BE SELECTED FROM FULL RANGE OF COLORS
B	MECHANISM	1	INTUITIVE ERGONOMIC ADJUSTABILITY
			HEIGHT ADJUSTMENT
	KEYBOARD PLATFORM	2	WITH BUILT-IN MOUSING SURFACE
			PALM SUPPORT - GEL WITH SYNTHETIC LEATHER COVER
	TRACK LENGTH	3	COORDINATE WITH DESK. SEE THE FREE SPACE FROM THE FRONT OF THE DESK TO THE BACK OF THE DESK ALONG THE PATH WHERE THE KEYBOARD SYSTEM WILL SLIDE IN/OUT
C	FINISH TYPE		
	GRADE		
	MANUFACTURER		
	COLOR		
	COMMENTS		
D	FINISH TYPE		
	GRADE		
	MANUFACTURER		
	COLOR		
	COMMENTS		
			PHOTO FOR STYLE REFERENCE



FURNITURE SPECIFICATIONS

MAJAREE MASON CENTER

COMMUNITY RESOURCE CENTER TI

			1C-A and 2C-A
ITEM DESCRIPTION			CONFERENCE/ GUEST CHAIR
WARRANTY			LIFE TIME
GRADE			CONTRACT
A	FINISH TYPE: TEXTILES		
	GRADE		CONTRACT
	BUDGET		\$65 NET PER YARD
	MANUFACTURER		TO BE SELECTED
	COLOR		TO BE SELECTED FROM FULL RANGE OF COLORS
	CHEMICAL FINISH		SOIL AND STAIN-REPELLENT
	STANDARD		ALL SPECIFIED TEXTILES MUST MEET OR EXCEED THE REQUIREMENTS OF THE STATE OF CALIFORNIA, DEPARTMENT OF CONSUMER AFFAIRS, TECHNICAL BULLETIN 117-2013.
	ABRASION		100,000 DOUBLE RUBS
			
B	FEATURES		ERGONOMICS
	BASE	1	STABLE FIVE POINT.
			FINISH - POLISHED ALUMINUM (ALTERNATIVES WILL BE CONSIDER)
	CASTERS	2	WHEELS OR CASTERS SUITABLE FOR THE TYPE OF FLOORING
	CONTROLS	3	EASY TO OPERATE FROM SITTING POSITION
	SEAT	4	ADJUSTS FOR BOTH HEIGHT AND TILT
			DOES NOT PUT PRESSURE THE BACK OF THIGHS OR KNEES
			WITH A FRONT EDGE THAT CURVES TOWARDS THE FLOOR
			BREATHABLE, NON-SLIPPERY FABRIC ON THE SEAT
	MECHANISM	5	SWIVEL
	ARMRESTS	6	ADJUSTS FOR BOTH HEIGHT AND TILT
			PHOTO FOR STYLE REFERENCE

FURNITURE SPECIFICATIONS

MAJAREE MASON CENTER

COMMUNITY RESOURCE CENTER TI

1C-B

ITEM DESCRIPTION		MULTIPURPOSE TASK CHAIR
WARRANTY		LIFETIME
GRADE		CONTRACT
ADDITIONAL COMMENTS		SEAT WILL FLIP UP SO UNITS CAN BE NESTED
		FLIP. NEST. STACK
A	FINISH : BACK	TO BE SELECTED FROM FULL RANGE OF FINISH OPTIONS
	COLOR	TO BE SELECTED FROM FULL RANGE OF COLORS
B	FINISH : ARMS	PLASTIC INJECTION ARMS
	COLOR	TO BE SELECTED FROM FULL RANGE OF COLORS
C	FINISH TYPE: MESH	100 % TRANSLUCENT NYLON
	COLOR	TO BE SELECTED FROM FULL RANGE OF COLORS
D	FINISH: TEXTILE	FULL RANGE OF COLORS
	MANUFACTURER	TO BE SELECTED
	GRADE	CONTRACT
	TEXTILE FINISH	SOIL AND STAIN-REPELLENT
	COLOR	TO BE SELECTED FROM FULL RANGE OF COLORS
	BUDGET	\$65 NET PER YARD
	STANDARD	ALL SPECIFIED TEXTILES MUST MEET OR EXCEED THE REQUIREMENTS OF THE STATE OF CALIFORNIA, DEPARTMENT OF CONSUMER AFFAIRS, TECHNICAL BULLETIN 117-2013.
	ABRASION	100,000 DOUBLE RUBS
E	FINISH: FRAME	TO BE SELECTED FROM FULL RANGE OF FINISH OPTIONS
F	CASTERS	WHEELS OR CASTERS SUITABLE FOR THE TYPE OF FLOORING



PHOTO FOR STYLE REFERENCE

FURNITURE SPECIFICATIONS

MAJAREE MASON CENTER

COMMUNITY RESOURCE CENTER TI


			1C-L and 2C-L
ITEM DESCRIPTION			CONFERENCE CHAIR
WARRANTY			LIFE TIME
GRADE			CONTRACT
A	FINISH TYPE: TEXTILE		
	GRADE		CONTRACT
	MANUFACTURER		TO BE SELECTED
	BUDGET		\$65 NET PER YARD
	COLOR		TO BE SELECTED FROM FULL RANGE OF COLORS
	ABRASION RESISTANCE		100,000 DOUBLE RUBS
	STANDARD		ALL SPECIFIED TEXTILES MUST MEET OR EXCEED THE REQUIREMENTS OF THE STATE OF CALIFORNIA, DEPARTMENT OF CONSUMER AFFAIRS, TECHNICAL BULLETIN 117-2013.
B	FEATURES		PNEUMATIC SEAT HEIGHT ADJUSTMENT
C	FINISH TYPE : ARMS		ALUMINUM (ALTERNATIVE FINISHES WILL BE CONSIDER)
	COLOR/FINISH		POLISHED (ALTERNATIVE FINISHES WILL BE CONSIDER)
D	FINISH TYPE: BASE		ALUMINUM (ALTERNATIVE FINISHES WILL BE CONSIDER)
	COLOR /FINISH		POLISHED (ALTERNATIVE FINISHES WILL BE CONSIDER)
	COMMENTS		CASTERS SUITABLE FOR THE TYPE OF FLOORING
			PHOTO FOR STYLE REFERENCE



FURNITURE SPECIFICATIONS

MAJAREE MASON CENTER

COMMUNITY RESOURCE CENTER TI

			1F-A
ITEM DESCRIPTION			THREE DRAWER MOBILE FILE PEDESTAL - 18" W
WARRANTY			LIFETIME
GRADE			CONTRACT
A	FINISH TYPE: BODY		METAL
	COLOR		TO BE SELECTED FROM FULL RANGE OF COLORS
	FEATURE		LOCKABLE
B	FINISH TYPE : CASTERS		SUITABLE FOR THE TYPE OF FLOORING
	GRADE		
	MANUFACTURER		
	COLOR		
	COMMENTS		
C	FINISH TYPE		
	GRADE		
	MANUFACTURER		
	COLOR		
	COMMENTS		
			
			PHOTO FOR STYLE REFERENCE

FURNITURE SPECIFICATIONS

MAJAREE MASON CENTER

COMMUNITY RESOURCE CENTER TI



			1C-N
ITEM DESCRIPTION		MULTIPURPOSE TASK CHAIR - ARMLESS W/RIGHT TABLE	
WARRANTY		LIFETIME	
GRADE		CONTRACT	
ADDITIONAL COMMENTS		FLIP. NEST. STACK	
A	FINISH TYPE : BACK	TO BE SELECTED FROM FULL RANGE OF FINISH OPTIONS	
	COLOR	TO BE SELECTED FROM FULL RANGE OF COLOR OPTIONS	
B	FINISH TYPE :TABLE	TO BE SELECTED FROM FULL RANGE OF FINISH OPTIONS	
	COLOR	TO BE SELECTED FROM FULL RANGE OF COLOR OPTIONS	
C	FINISH TYPE: MESH	TO BE SELECTED FROM FULL RANGE OF OPTIONS	
	COLOR	TO BE SELECTED FROM FULL RANGE OF COLOR OPTIONS	
D	FINISH: TEXTILE	FULL RANGE OF COLORS	
	MANUFACTURER	TO BE SELECTED	
	GRADE	CONTRACT	
	TEXTILE FINISH	SOIL AND STAIN-REPELLENT	
	COLOR	TO BE SELECTED FROM FULL RANGE OF COLORS	
	BUDGET	\$65 NET PER YARD	
	STANDARD	ALL SPECIFIED TEXTILES MUST MEET OR EXCEED THE REQUIREMENTS OF THE STATE OF CALIFORNIA, DEPARTMENT OF CONSUMER AFFAIRS, TECHNICAL BULLETIN 117-2013.	
	ABRASION	100,000 DOUBLE RUBS	
E	FINISH: FRAME	TO BE SELECTED FROM FULL RANGE OF FINISH OPTIONS	
F	CASTERS	WHEELS OR CASTERS SUITABLE FOR THE TYPE OF FLOORING	

PHOTO FOR STYLE REFERENCE

FURNITURE SPECIFICATIONS

MAJAREE MASON CENTER

COMMUNITY RESOURCE CENTER TI


			1C-0
ITEM DESCRIPTION		MULTIPURPOSE TASK CHAIR - ARMLESS W/LEFT TABLE	
WARRANTY		LIFETIME	
GRADE		CONTRACT	
ADDITIONAL COMMENTS		FLIP. NEST. STACK	
A	FINISH TYPE : BACK	TO BE SELECTED FROM FULL RANGE OF FINISH OPTIONS	
	COLOR	TO BE SELECTED FROM FULL RANGE OF COLOR OPTIONS	
B	FINISH TYPE :TABLE	TO BE SELECTED FROM FULL RANGE OF FINISH OPTIONS	
	COLOR	TO BE SELECTED FROM FULL RANGE OF COLOR OPTIONS	
C	FINISH TYPE: MESH	TO BE SELECTED FROM FULL RANGE OF OPTIONS	
	COLOR	TO BE SELECTED FROM FULL RANGE OF COLOR OPTIONS	
D	FINISH: TEXTILE	FULL RANGE OF COLORS	
	MANUFACTURER	TO BE SELECTED	
	GRADE	CONTRACT	
	TEXTILE FINISH	SOIL AND STAIN-REPELLENT	
	COLOR	TO BE SELECTED FROM FULL RANGE OF COLORS	
	BUDGET	\$65 NET PER YARD	
	STANDARD	ALL SPECIFIED TEXTILES MUST MEET OR EXCEED THE REQUIREMENTS OF THE STATE OF CALIFORNIA, DEPARTMENT OF CONSUMER AFFAIRS, TECHNICAL BULLETIN 117-2013.	
	ABRASION	100,000 DOUBLE RUBS	
E	FINISH: FRAME	TO BE SELECTED FROM FULL RANGE OF FINISH OPTIONS	PHOTO FOR STYLE REFERENCE
F	CASTERS	WHEELS OR CASTERS SUITABLE FOR THE TYPE OF FLOORING	




PHOTO FOR STYLE REFERENCE

FURNITURE SPECIFICATIONS

MAJAREE MASON CENTER

COMMUNITY RESOURCE CENTER TI

				1T-B
ITEM DESCRIPTION		CONFERENCE TABLE		
SEATS		8		
WARRANTY		LIFETIME		
GRADE		CONTRACT		
A	FINISH TYPE: SURFACE	PLASTIC LAMINATE		
	COLOR	FULL RANGE OF COLOR OPTIONS		
B	FINISH TYPE: EDGE	3MM PVC EDGE-GRP 1		PHOTO FOR STYLE REFERENCE
	COLOR	FULL RANGE OF COLOR OPTIONS		
C	DATE	1	POWER, DATA + USB - COORDINATE WITH THE OWNER	
	GROMMET FINISH	2	METAL FINISH - SILVER	
	PLACEMENT	3	COORDINATE PLACEMENT WITH THE OWNER	

FURNITURE SPECIFICATIONS

MAJAREE MASON CENTER

COMMUNITY RESOURCE CENTER TI

			1L-B, 1L-C and 2L-C
ITEM NAME			LOUNGE CHAIR
WARRANTY			LIFETIME
GRADE			CONTRACT
A	FINISH TYPE		FABRIC
	GRADE		100,000 DOUBLE RUBS WYZENBEEK MIN.
	MANUFACTURER		TO BE SELECTED
	COLOR		FULL RANGE OF COLORS - SEE BUDGET
	CHEMICAL FINISH		STAIN, MOISTURE, MOLD, MILDEW, BACTERIA AND ODOR-RESISTING PROTECTION
	STANDARD		ALL SPECIFIED TEXTILES MUST MEET OR EXCEED THE REQUIREMENTS OF THE STATE OF CALIFORNIA, DEPARTMENT OF CONSUMER AFFAIRS, TECHNICAL BULLETIN 117-2013.
	BUDGET		\$65 NET PER YARD
	COMMENTS		DIFFERENT FABRIC SELECTIONS FOR CHAIR 1L-B, 1L-C & 2L-C
B	FINISH TYPE: WOOD ACCENT		TO BE SELECTED - FULL RANGE OF OPTIONS
	COLOR		TO BE SELECTED - FULL RANGE OF COLORS
C	FEATURES	1	COMMERCIAL GRADE PLYWOOD FRAME FOR STRENGTH AND STABILITY
		2	SOLID HARDWOOD LEGS FOR LONG LASTING DURABILITY
		3	COMMERCIAL GRADE FOAM AND FILLING MATERIAL FOR MAXIMUM RESILIENCY
		4	MOISTURE BARRIER ON SEAT CUSHION AND SEAT DECK TO HELP MANAGE SPILLS
			PHOTO FOR STYLE REFERENCE



FURNITURE SPECIFICATIONS

MAJAREE MASON CENTER
 COMMUNITY RESOURCE CENTER TI

			1L-D	
ITEM DESCRIPTION			G-FORCE XL BLUETOOTH AUDIO FLOOR ROCKER, BLACK	
WARRANTY			LIFETIME	
GRADE			CONTRACT	
A	FINISH TYPE: BODY		BLACK	
	GRADE		CONTRACT	
	MANUFACTURER		TO BE SELECTED	
	COLOR		TO BE SELECTED FROM FULL RANGE OF COLORS	
	COMMENTS		MATERIAL - VEGAN LEATHER	
B	FEATURES	1	CONNECTIVITY - WIRE & BLUETHOOH	
		2	BUILT-IN SOUND SYSTEM	
		3	BLUETHOOH CONNECTIVITY	
		3	CONSOLE COMPATABLE	
	COLOR		BLACK	
	COMMENTS		MAX WEITHG 250 LBS.	
C	FINISH TYPE			
	GRADE			
	MANUFACTURER			
	COLOR			
	COMMENTS			
D	FINISH TYPE			
	GRADE			
	MANUFACTURER			
	COLOR			
	COMMENTS			
				
			PHOTO FOR STYLE REFERENCE	

FURNITURE SPECIFICATIONS

MAJAREE MASON CENTER

COMMUNITY RESOURCE CENTER TI

			1P-A
ITEM DESCRIPTION		ELECTRIC HEIGHT ADJUSTABLE LECTERN	
WARRANTY		10 YEARS	
GRADE		CONTRACT	
ADDITIONAL COMMENTS		ELECTRIC CONTROL FOR THE HEIGHT ADJUSTIBILITY. WHEELCHAIR USER FRIENDLY	
A	FINISH TYPE: BODY	FULL RANGE OF COLOURS AND COMBINATION OF HPL AVAILABLE BY MANUFACTURE	
	GRADE	CONTRACT	
	MANUFACTURER	VILLA PRO CTRL	
	COLOR	TO BE SELECTED	
B	FEATURES	1	TECHNOLOGY
	CABLE MANAGEMENT	2	CONNECTIONS FOR LAPTOP OR TABLET
	ETHERNET CONNECTION	3	COORDINATE W/OWNER
	AUDIO JACK	4	MICROPHONE CABLES + MICROPHONE
	PATCH PANEL	5	COORDINATE W/OWNER
	LIGHTING	6	LED READING LIGHT
	CASTERS	7	SUITABLE FOR THE TYPE OF FLOORING
D	DIMENSIONS	COORDINATE UNIT SIZE WITH THE ROOM LAYOUT	



PHOTO FOR STYLE REFERENCE

FURNITURE SPECIFICATIONS

MAJAREE MASON CENTER
 COMMUNITY RESOURCE CENTER TI

ITEM DESCRIPTION		MULTIPURPOSE FLIP TOP NESTING TABLE
DIMENSIONS		W60" x D24" x H29"
WARRANTY		LIFETIME WARRANTY ON ALL COMPONENTS
ADDITIONAL COMMENTS		ONE HAND FLIP UP OPERATION
GRADE		CONTRACT GRADE
A	FINISH TYPE : SURFACE	LAMINATE TOP - FULL RANGE OF COLORS (TBS)
	FINISH TYPE : EDGE	LAMINATE EDGE FINISH - FULL RANGE OF COLORS (TBS)
	COLOR	FULL RANGE - TO BE SELECTED
B	FINISH TYPE: BASE/T-LEG	METAL
	COLOR	FULL RANGE OF COLORS (TBS)
	COMMENTS	CASTERS W/LOCKING OPTION. SUITABLE FOR THE TYPE OF FLOORING
C	OPTIONS	1 GANGING PLATES
		2 POWER BLOCK-COORDINATE OPTIONS WITH OWNER
		3 OPTIMAL DAISY CHAIN POWER MANAGEMENT
		4 WIRE MANAGEMENT SNAP-IN-CHANNEL
		5 POWER BLOCK CUTOUT - COORDINATE POSITION W/OWNER
		6 UL LISTED
D	ITEM NAME	CONNECT POWER ENTRY WITH PLUG END
	LENGTH	COORDINATE POWER CORD LENGTH WITH LOCATION OF FLOOR POWER BOXES
	PLUG TYPE	STRAIGHT PLUG
	COLOR	TO BE SELECTED FROM FULL RANGE OF COLORS
	COMMENTS	UL LISTED

1T-I + 1T-I.1






PHOTO FOR STYLE REFERENCE

FURNITURE SPECIFICATIONS

MAJAREE MASON CENTER


COMMUNITY RESOURCE CENTER TI

			1T-O
ITEM DESCRIPTION		SIDE/ROUND OCCACIONAL TABLE	
DIMENSIONS		18"D x 20"H	
WARRANTY		LIFETIME	
GRADE		CONTRACT	
A	FINISH TYPE : TOP	LAMINATE	
	COLOR/FINISH	FULL RANGE OF COLORS - TO BE SELECTED	
B	FINISH TYPE: FACE	LAMINATE	
	COLOR	FULL RANGE FULL RANGE OF COLORS - TO BE SELECTED	
C	FINISH TYPE:		
	COLOR		
D	FINISH TYPE		
	COLOR		
			PHOTO FOR STYLE REFERENCE

FURNITURE SPECIFICATIONS

MAJAREE MASON CENTER

COMMUNITY RESOURCE CENTER TI

ITEM NAME		GLASS MARKERBOARD		<div style="border: 1px solid black; padding: 5px;"> <div style="background-color: #cccccc; text-align: center; padding: 2px;">1W-B</div>  </div>
DIMENSIONS		72X48		
WARRANTY		LIFETIME		
GRADE		CONTRACT		
A	FINISH TYPE: SURFACE	GLASS		
	COLOR	WHITE		
	THICKNESS	6-8 mm		
B	INSTALLATION	FLUSH MOUNT - 2mm PROUD WHEN INSTALLED		
C	FINISH TYPE			
	COLOR			
D	FINISH TYPE			
	COLOR			
				PHOTO FOR STYLE REFERENCE

FURNITURE SPECIFICATIONS

MAJAREE MASON CENTER

COMMUNITY RESOURCE CENTER TI

ITEM NAME		MOBILE GLASS WRITE	
DIMENSIONS		36"W x 72"H	
WARRANTY		LIFETIME	
GRADE		CONTRACT	
A	FINISH TYPE: SURFACE	GLASS	
	COLOR	WHITE	
B		FRAME	CLEAR ANODIZED (ALTERNATIVE FINISHES WILL BE CONSIDER)
C		CASTERS	SUITABLE FOR THE TYPE OF FLOORING
D	FINISH TYPE		
	GRADE		
	MANUFACTURER		
	COLOR		
	COMMENTS		

1W-C





PHOTO FOR STYLE REFERENCE


FURNITURE SPECIFICATIONS

MAJAREE MASON CENTER



COMMUNITY RESOURCE CENTER TI

			1W-D & 2W-B
ITEM NAME			GLASS MARKERBOARD
DIMENSIONS			48X48
WARRANTY			LIFETIME
GRADE			CONTRACT
A	FINISH TYPE: SURFACE		GLASS
	COLOR		WHITE
	THICKNESS		6-8 mm
B	INSTALLATION		FLUSH MOUNT - 2mm PROUD WHEN INSTALLED
C	FINISH TYPE		
	COLOR		
D	FINISH TYPE		
	COLOR		
			
			PHOTO FOR STYLE REFERENCE


1ST FLOOR - CLIENT MEETING ROOM AND GROUP ROOM

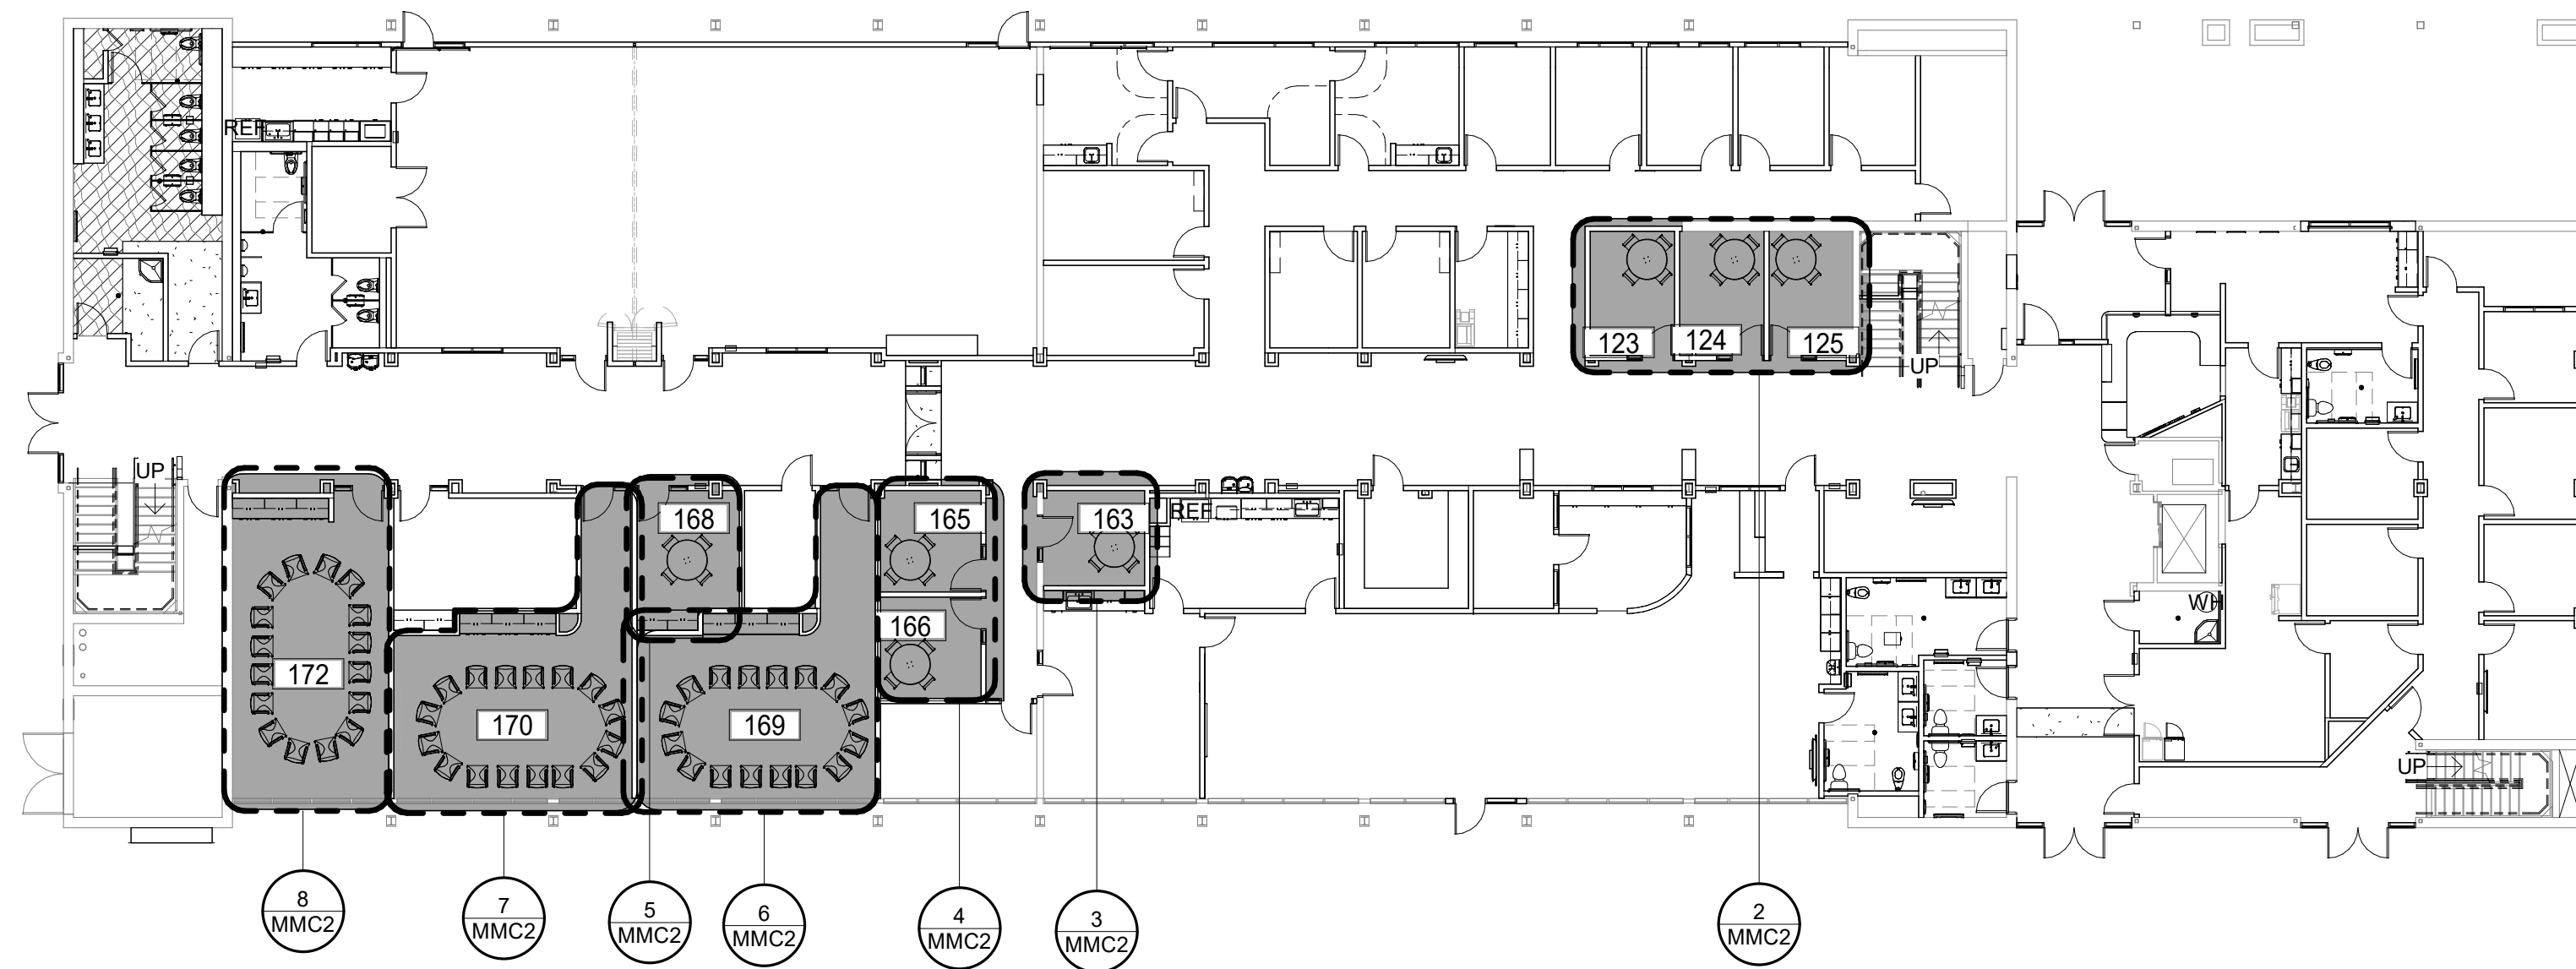


1 MMC-5 - 1st Floor Key Plan
1/16" = 1'-0"

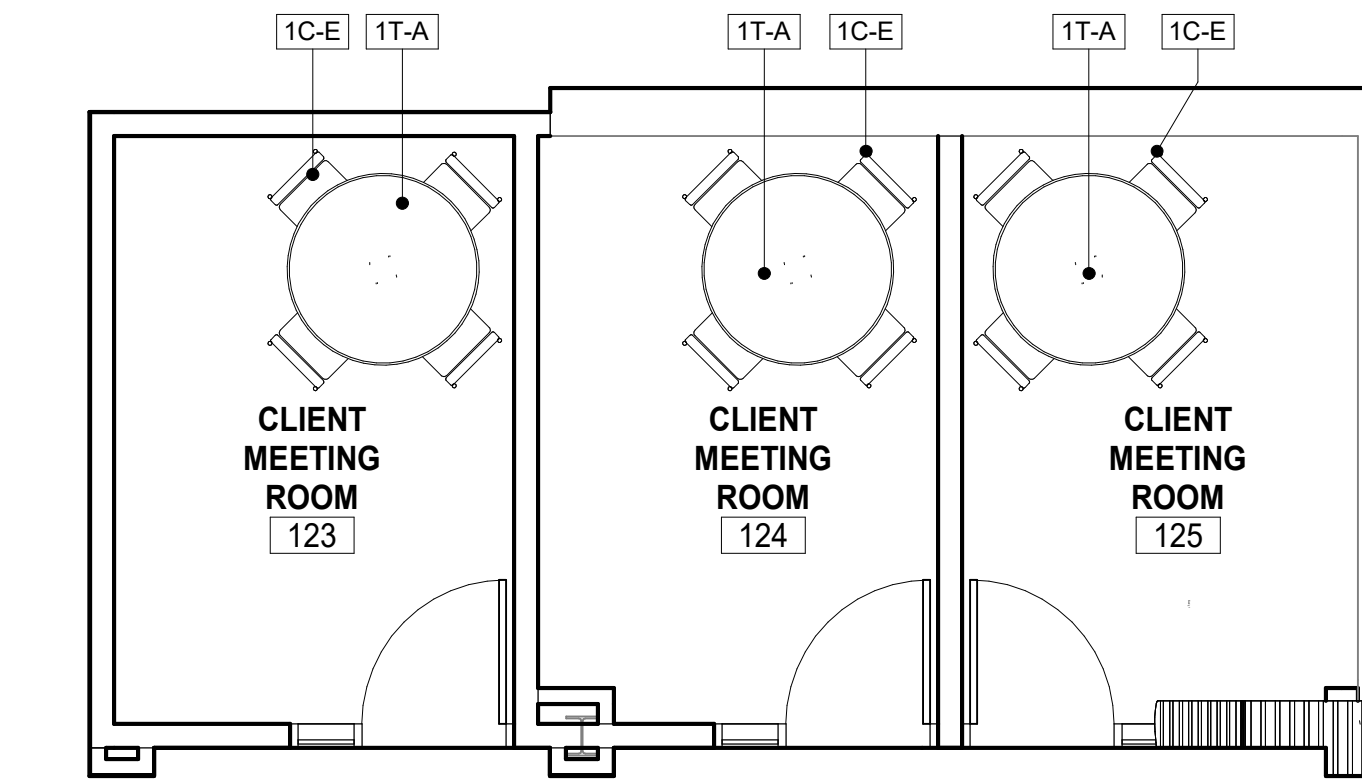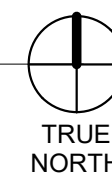


2 123/124/125 - CLIENT MEETING ROOM
1/4" = 1'-0"

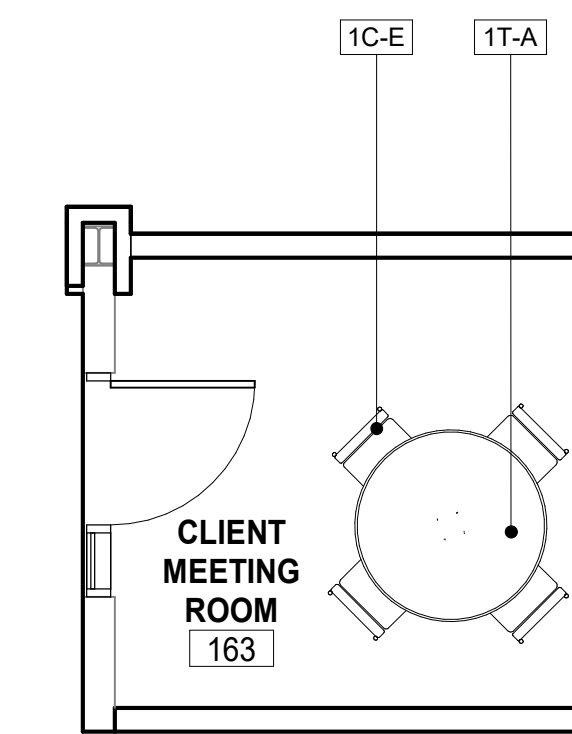

3 163 - CLIENT MEETING ROOM
1/4" = 1'-0"

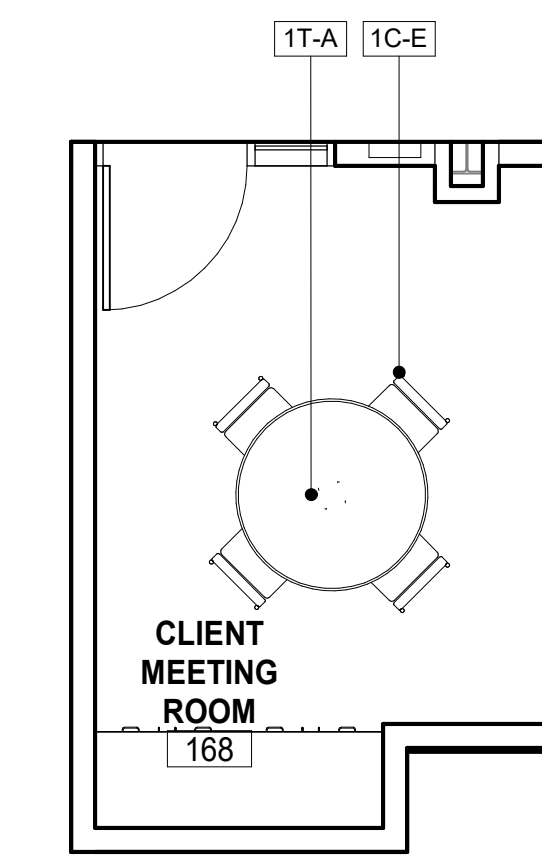

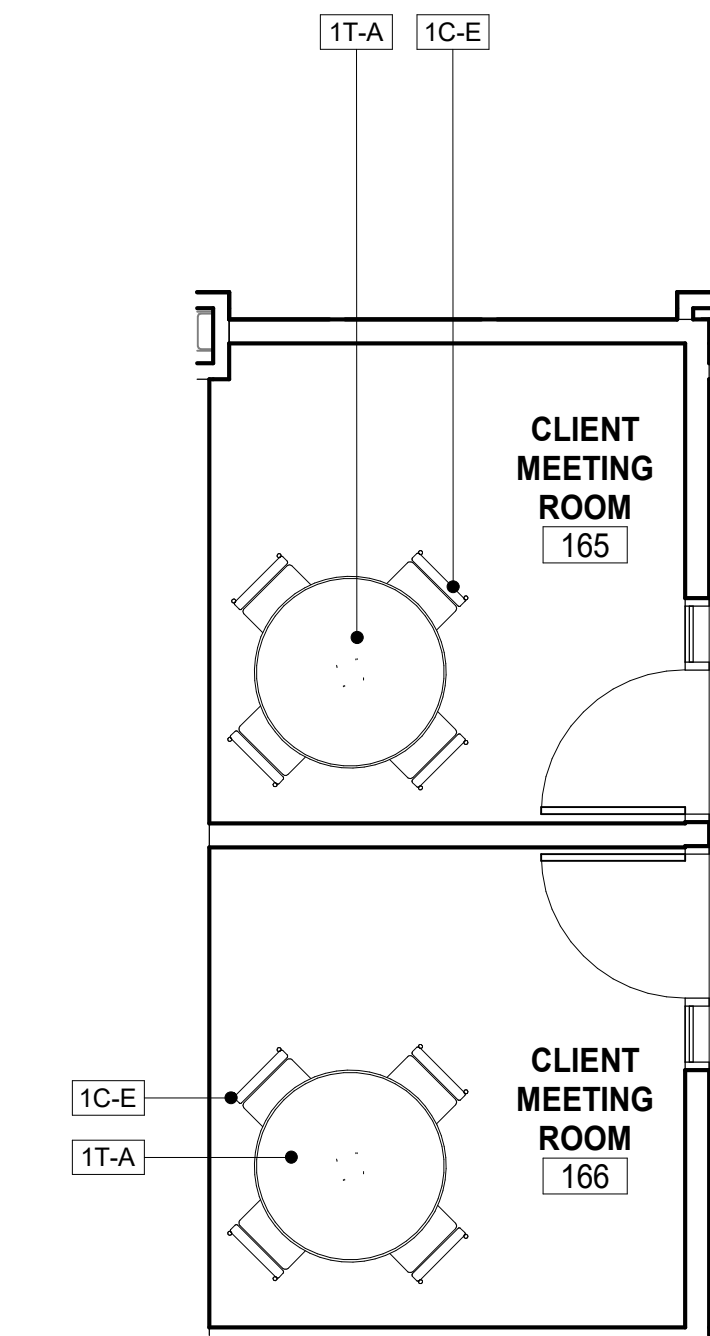


5 168 - CLIENT MEETING ROOM
1/4" = 1'-0"




4 165/166 - CLIENT MEETING ROOM
1/4" = 1'-0"


FURNITURE SCHEDULE

IMAGE	TYPE MARK	COUNT	CATEGORY	PRODUCT DESCRIPTION
	1C-C	48	CHAIR	SOFT SEATING
	1C-E	28	CHAIR	GUEST CHAIR
	1T-A	7	TABLE	WOOD SINGLE PEDESTAL TABLE


Grand total: 83

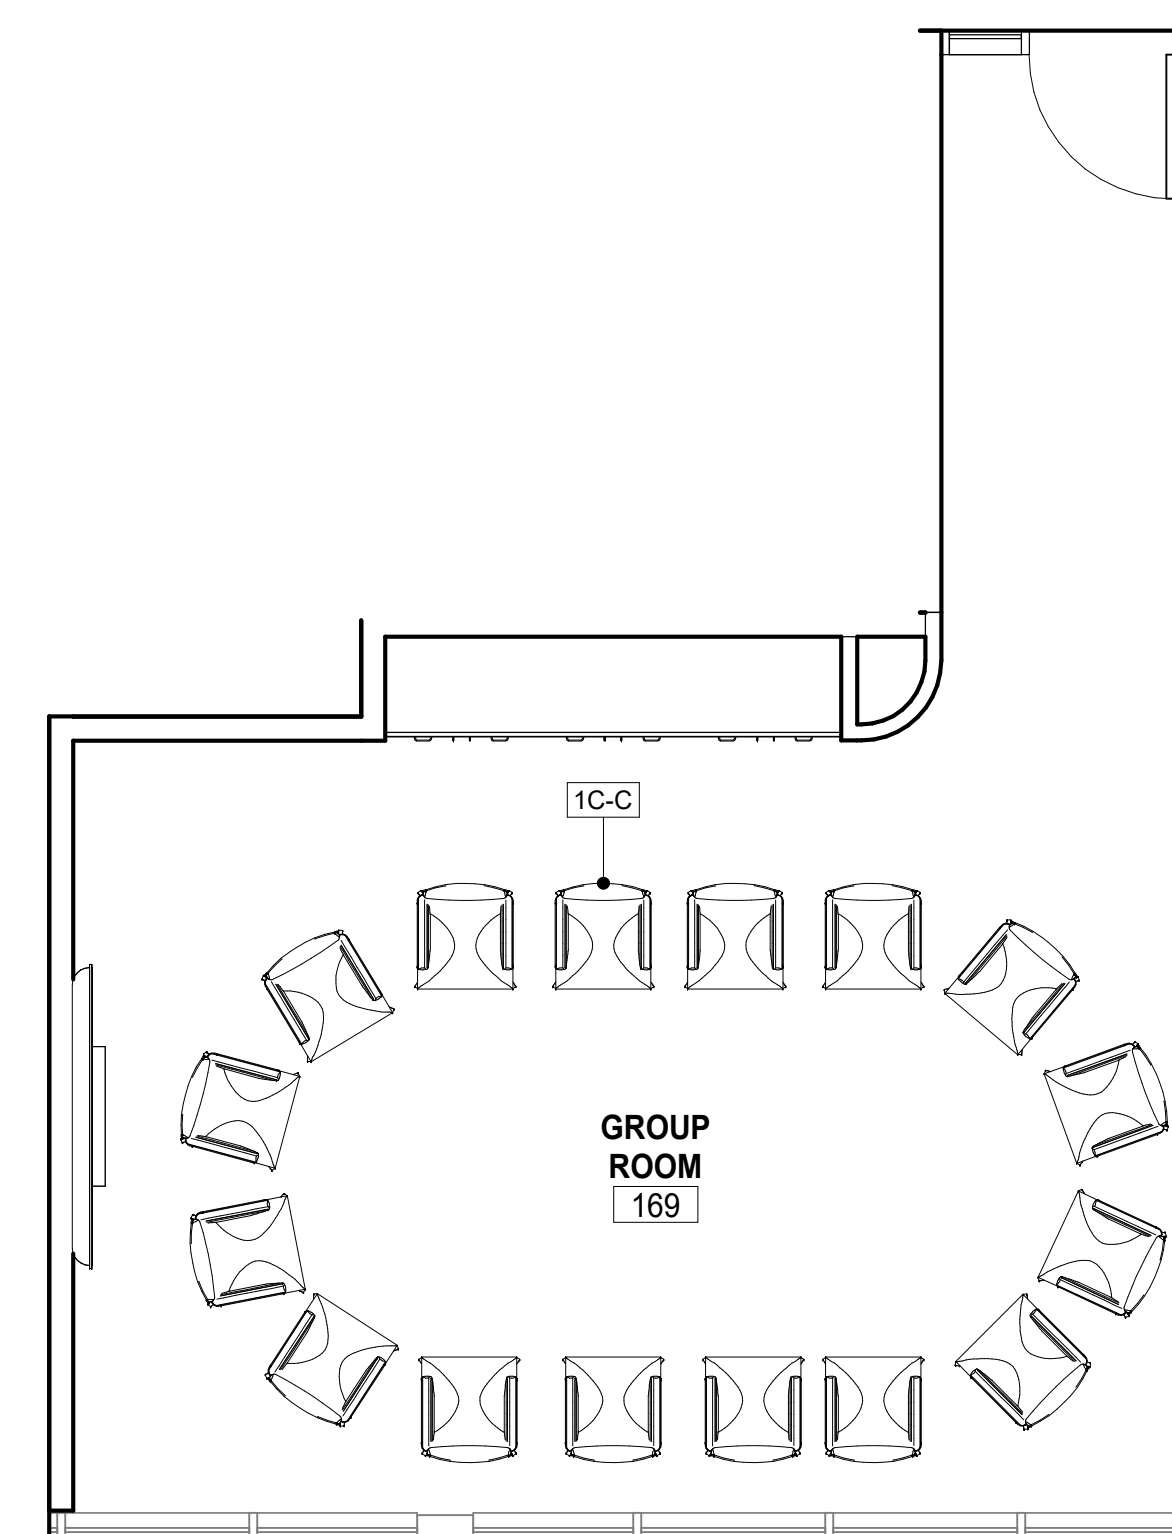

6 169 - GROUP ROOM
1/4" = 1'-0"

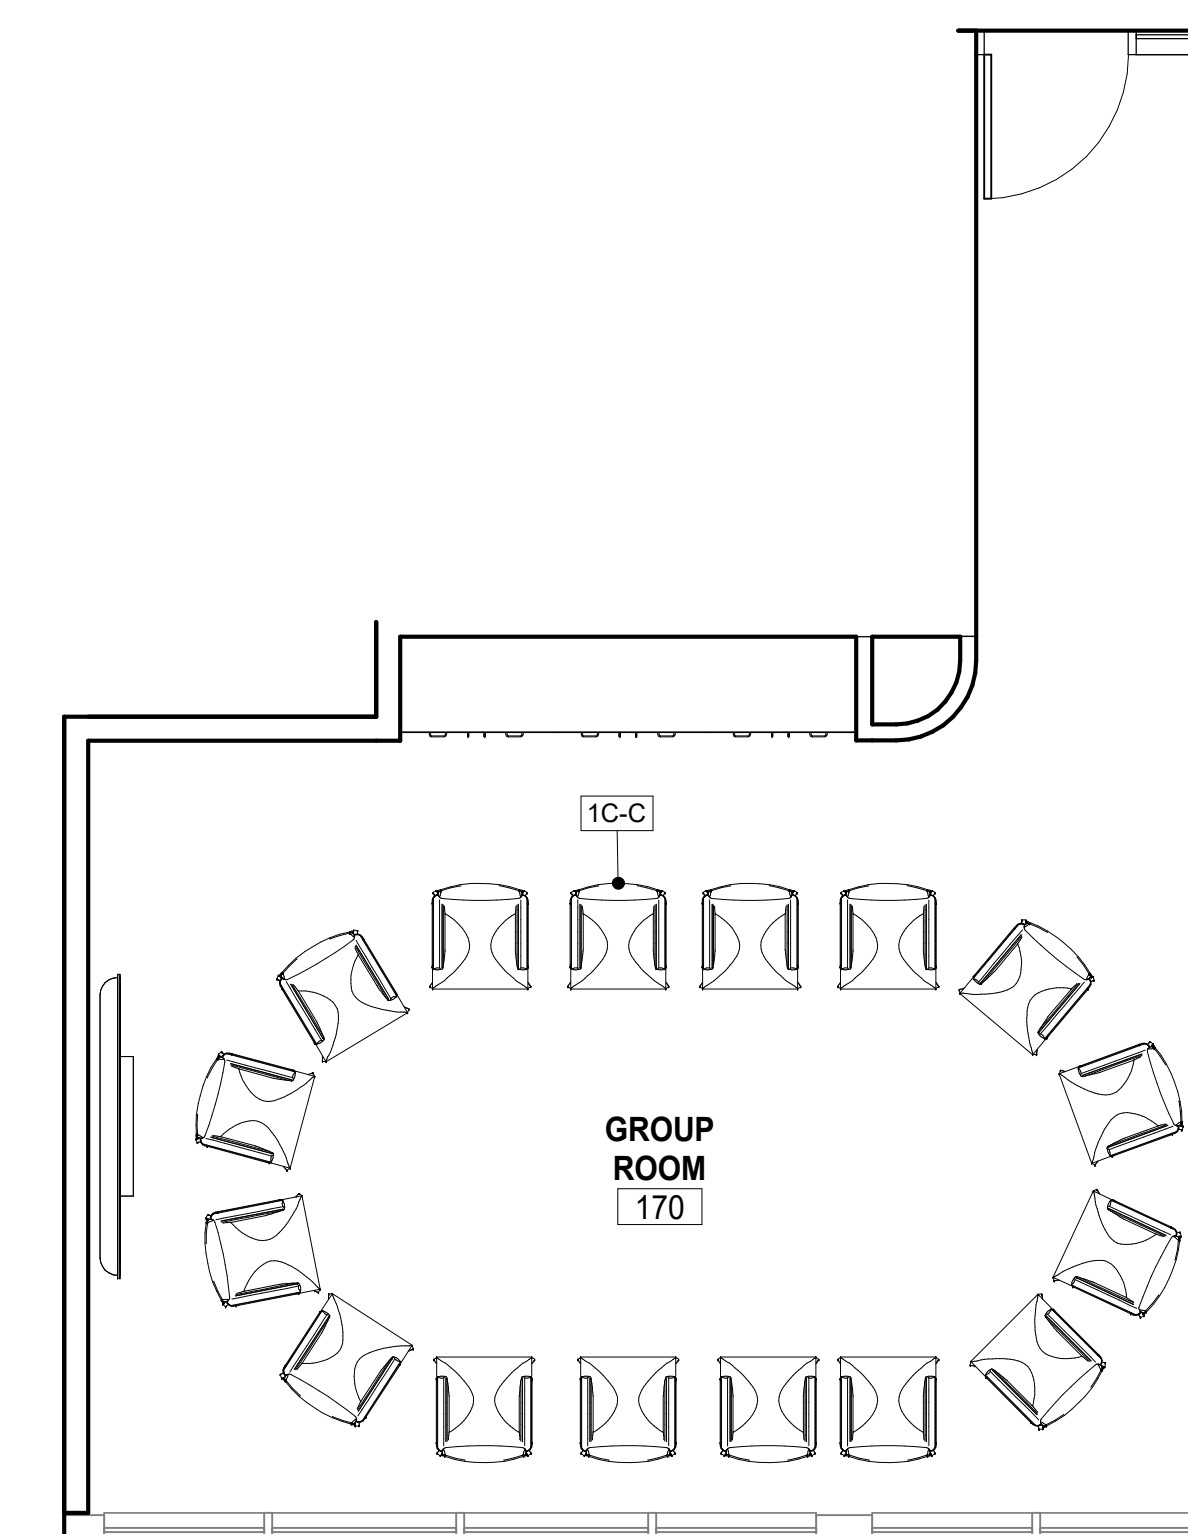

7 170 - GROUP ROOM
1/4" = 1'-0"

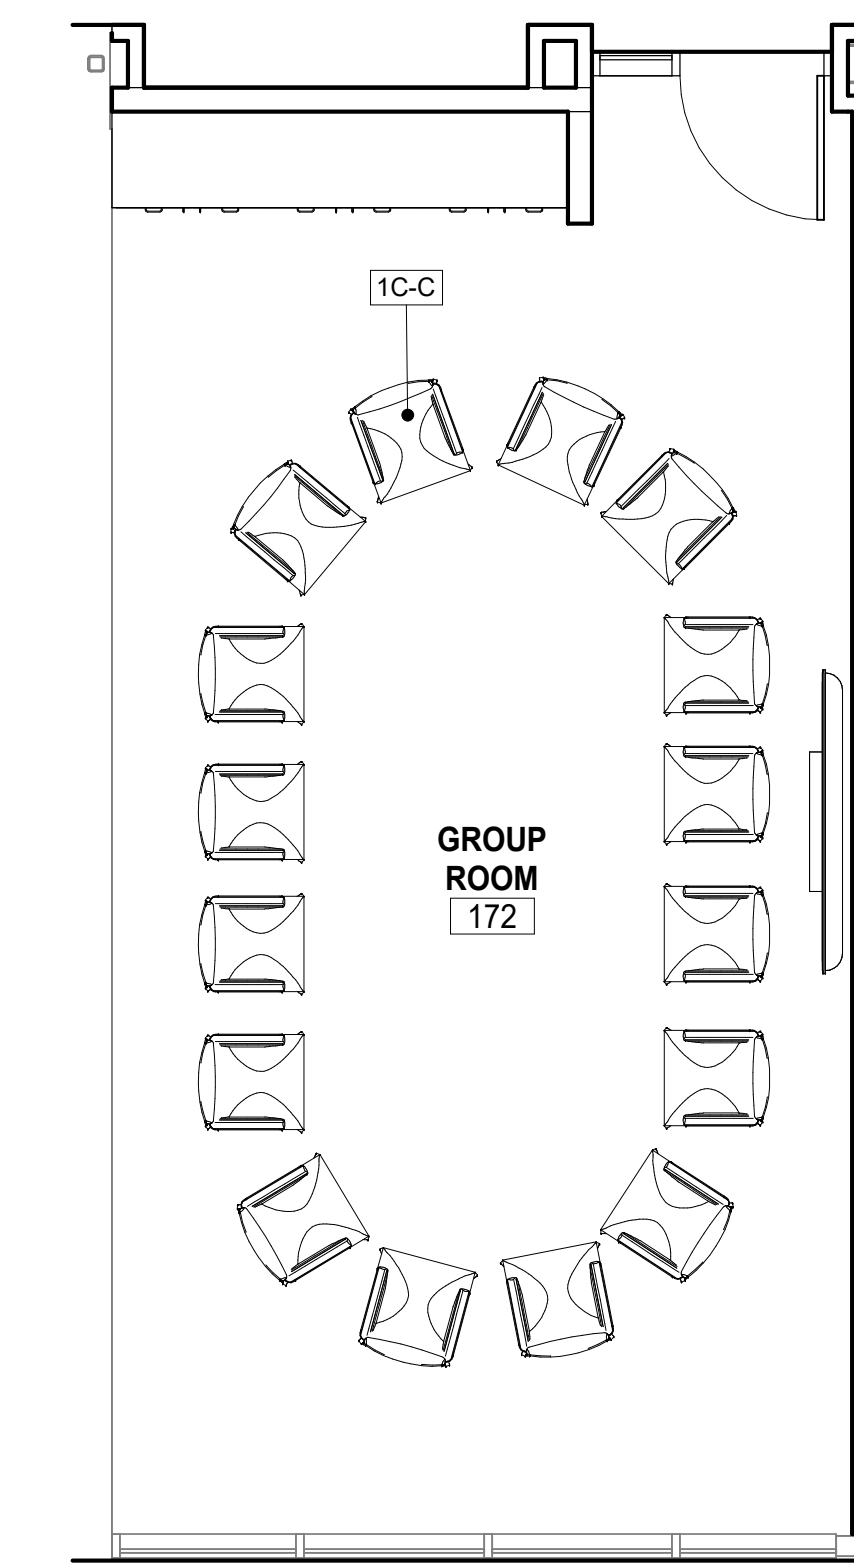


8 172 - GROUP ROOM
1/4" = 1'-0"



PAUL HALAJIAN ARCHITECTS

389 Clovis Ave, Suite 200
Clovis, CA 93612-1185
T: 559.297.7900 F: 559.297.7950
www.halajianarch.com

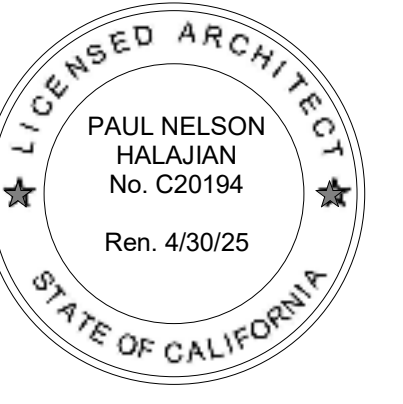

PAUL HALAJIAN ARCHITECTS expressly reserves its copyright and other property rights specifically related to the contents of these plans. This document and the ideas and designs incorporated herein, as an instrument of professional service rendered by PAUL HALAJIAN ARCHITECTS, is not to be used or copied or in part for any other project without prior written authorization from PAUL HALAJIAN ARCHITECTS.

PROJECT:
MARJAREE MASON CENTER
COMMUNITY RESOURCE CENTER TI
255 WEST BULLARD AVE, FRESNO, CA 93704

SHEET: 1F-CLIENT MEETING ROOM AND GROUP ROOM

DRAWING SET INFORMATION:

03.12.24 BID SET

REVISIONS:

NO.	DESCRIPTION

PROJECT NUMBER:

2023-15


SHEET NUMBER:

MMC2

FURNITURE SPECIFICATIONS

MAJAREE MASON CENTER

COMMUNITY RESOURCE CENTER TI

			1C-C and 2C-C
ITEM NAME		SOFT SEATING	
WARRANTY		LIFETIME	
GRADE		CONTRACT	
A	FINISH TYPE: TEXTILES		
	GRADE	CONTRACT	
	BUDGET	\$65	
	MANUFACTURER	TO BE SELECTED	
	COLOR	TO BE SELECTED FROM FULL RANGE OF COLORS	
	CHEMICAL FINISH	SOIL AND STAIN-REPELLENT	
	STANDARD	ALL SPECIFIED TEXTILES MUST MEET OR EXCEED THE REQUIREMENTS OF THE STATE OF CALIFORNIA, DEPARTMENT OF CONSUMER AFFAIRS, TECHNICAL BULLETIN 117-2013.	
ABRASION	100,000 DOUBLE RUBS		
B	FINISH TYPE : LEGS	METAL	<p style="text-align: center;">PHOTO FOR STYLE REFERENCE</p>
	COLOR	TO BE SELECTED FROM FULL RANGE OF COLORS	
C	FINISH TYPE		
	COLOR		
D	FINISH TYPE		
	COLOR		

FURNITURE SPECIFICATIONS

MAJAREE MASON CENTER

COMMUNITY RESOURCE CENTER TI

1C-E + 2C-T


ITEM NAME		GUEST CHAIR
WARRANTY		LIFETIME
GRADE		CONTRACT
A	FINISH TYPE	TEXTILE
	GRADE	CONTRACT
	BUDGET	\$65 NET PER YARD
	MANUFACTURER	TO BE SELECTED
	COLOR	TO BE SELECTED FROM FULL RANGE OF COLORS
	CHEMICAL FINISH	SOIL AND STAIN-REPELLENT
	STANDARD	ALL SPECIFIED TEXTILES MUST MEET OR EXCEED THE REQUIREMENTS OF THE STATE OF CALIFORNIA, DEPARTMENT OF CONSUMER AFFAIRS, TECHNICAL BULLETIN 117-2013.
	ABRASION	100,000 DOUBLE RUBS
B	FINISH TYPE :WOOD	TO BE SELECTED FROM FULL RANGE OF OPTIONS
	GRADE	CONTRACT
	COLOR	TO BE SELECTED FROM FULL RANGE OF COLORS




FURNITURE SPECIFICATIONS

MAJAREE MASON CENTER

COMMUNITY RESOURCE CENTER TI


			IT-A + 2T-M
ITEM NAME		WOOD SINGLE PEDESTAL TABLE	
DIMENSIONS		48"	
WARRANTY		LIFETIME	
GRADE		CONTRACT	
A	FINISH TYPE : TOP & PEDESTAL	SOLID HARDWOOD CONSTRUCTION	
	FINISH	TO BE SELECTED FROM FULL RANGE OF OPTIONS	
	COLOR	TO BE SELECTED FROM FULL RANGE OF COLORS	
	COMMENTS		
B	FINISH TYPE		<p>PHOTO FOR STYLE REFERENCE</p>
	COLOR		
	COMMENTS		
C	FINISH TYPE		
	COLOR		
	COMMENTS		
D	FINISH TYPE		
	COLOR		
	COMMENTS		

1ST FLOOR - ADULT THERAPY, CHILDREN THERAPY, CRISIS INTAKE ROOM, ART THERAPY, AND NURSERY


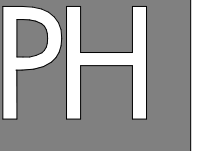


PAUL HALAJIAN ARCHITECTS

389 Clovis Ave, Suite 200
 Clovis, CA 93612-1185
 T: 559.297.7900 F: 559.297.7950
 www.halajianarch.com

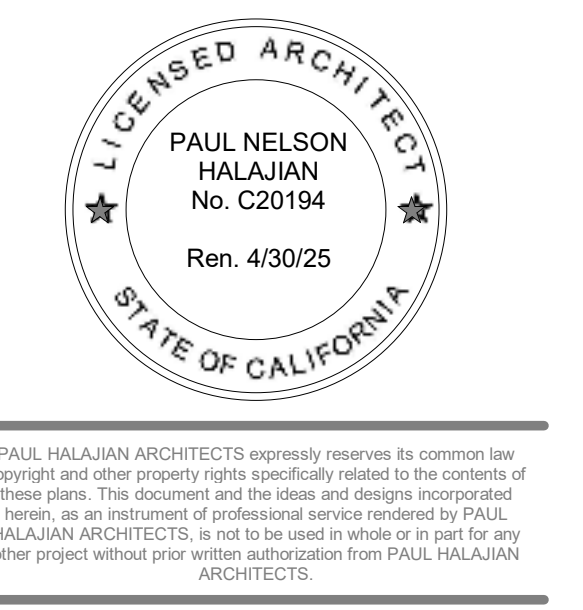

PAUL HALAJIAN ARCHITECTS expressly reserves its copyright and other property rights specifically related to the contents of these plans. These documents and the ideas and designs incorporated herein, as an instrument of professional service rendered by PAUL HALAJIAN ARCHITECTS, shall not be used or copied or in part for any other project without prior written authorization from PAUL HALAJIAN ARCHITECTS.

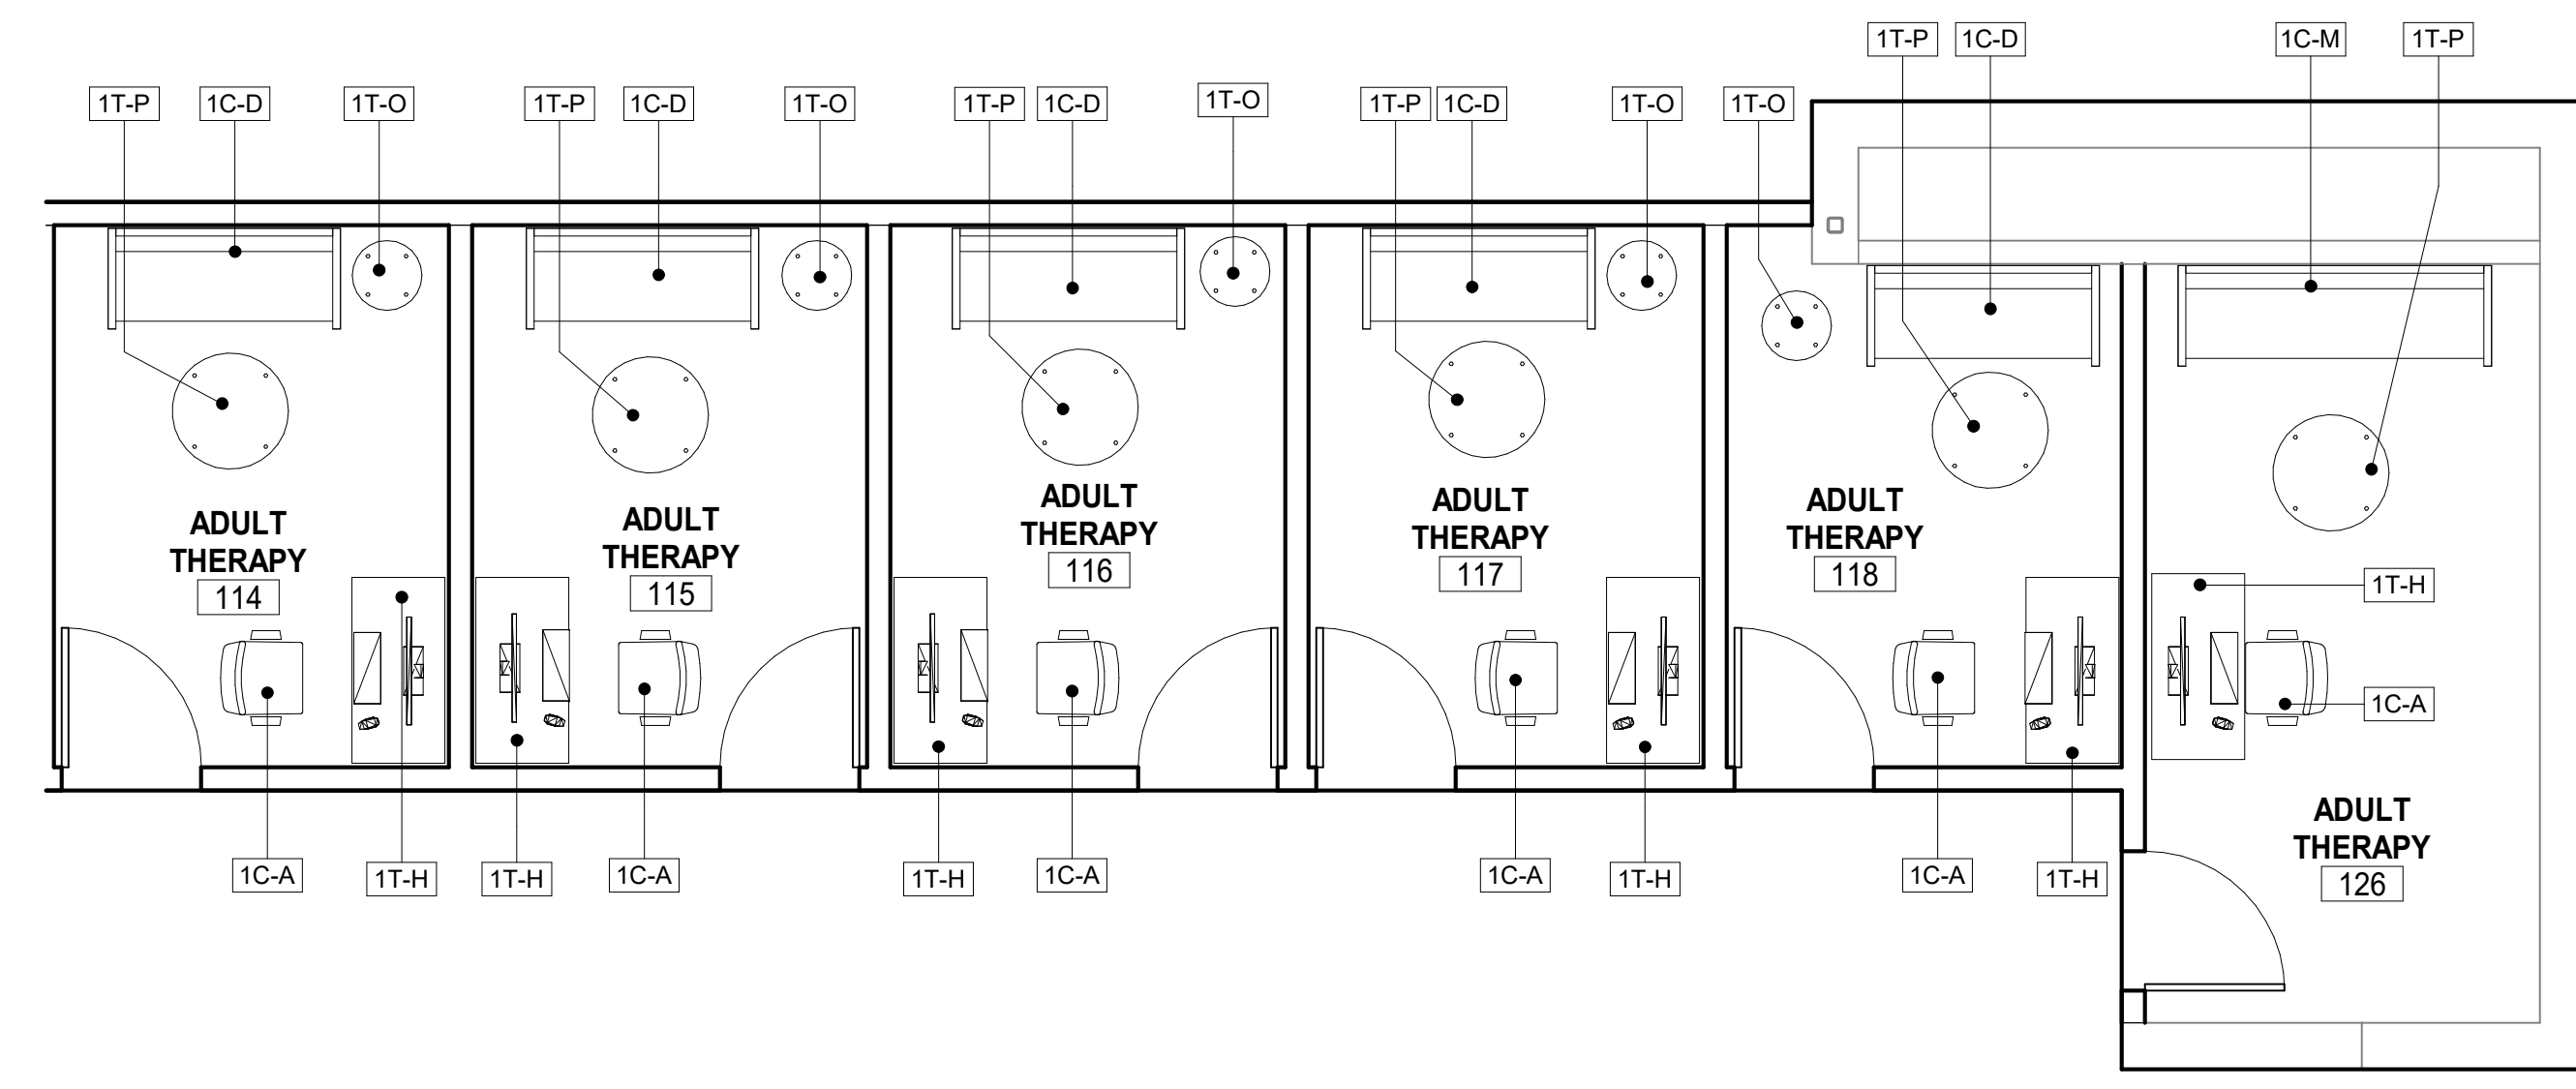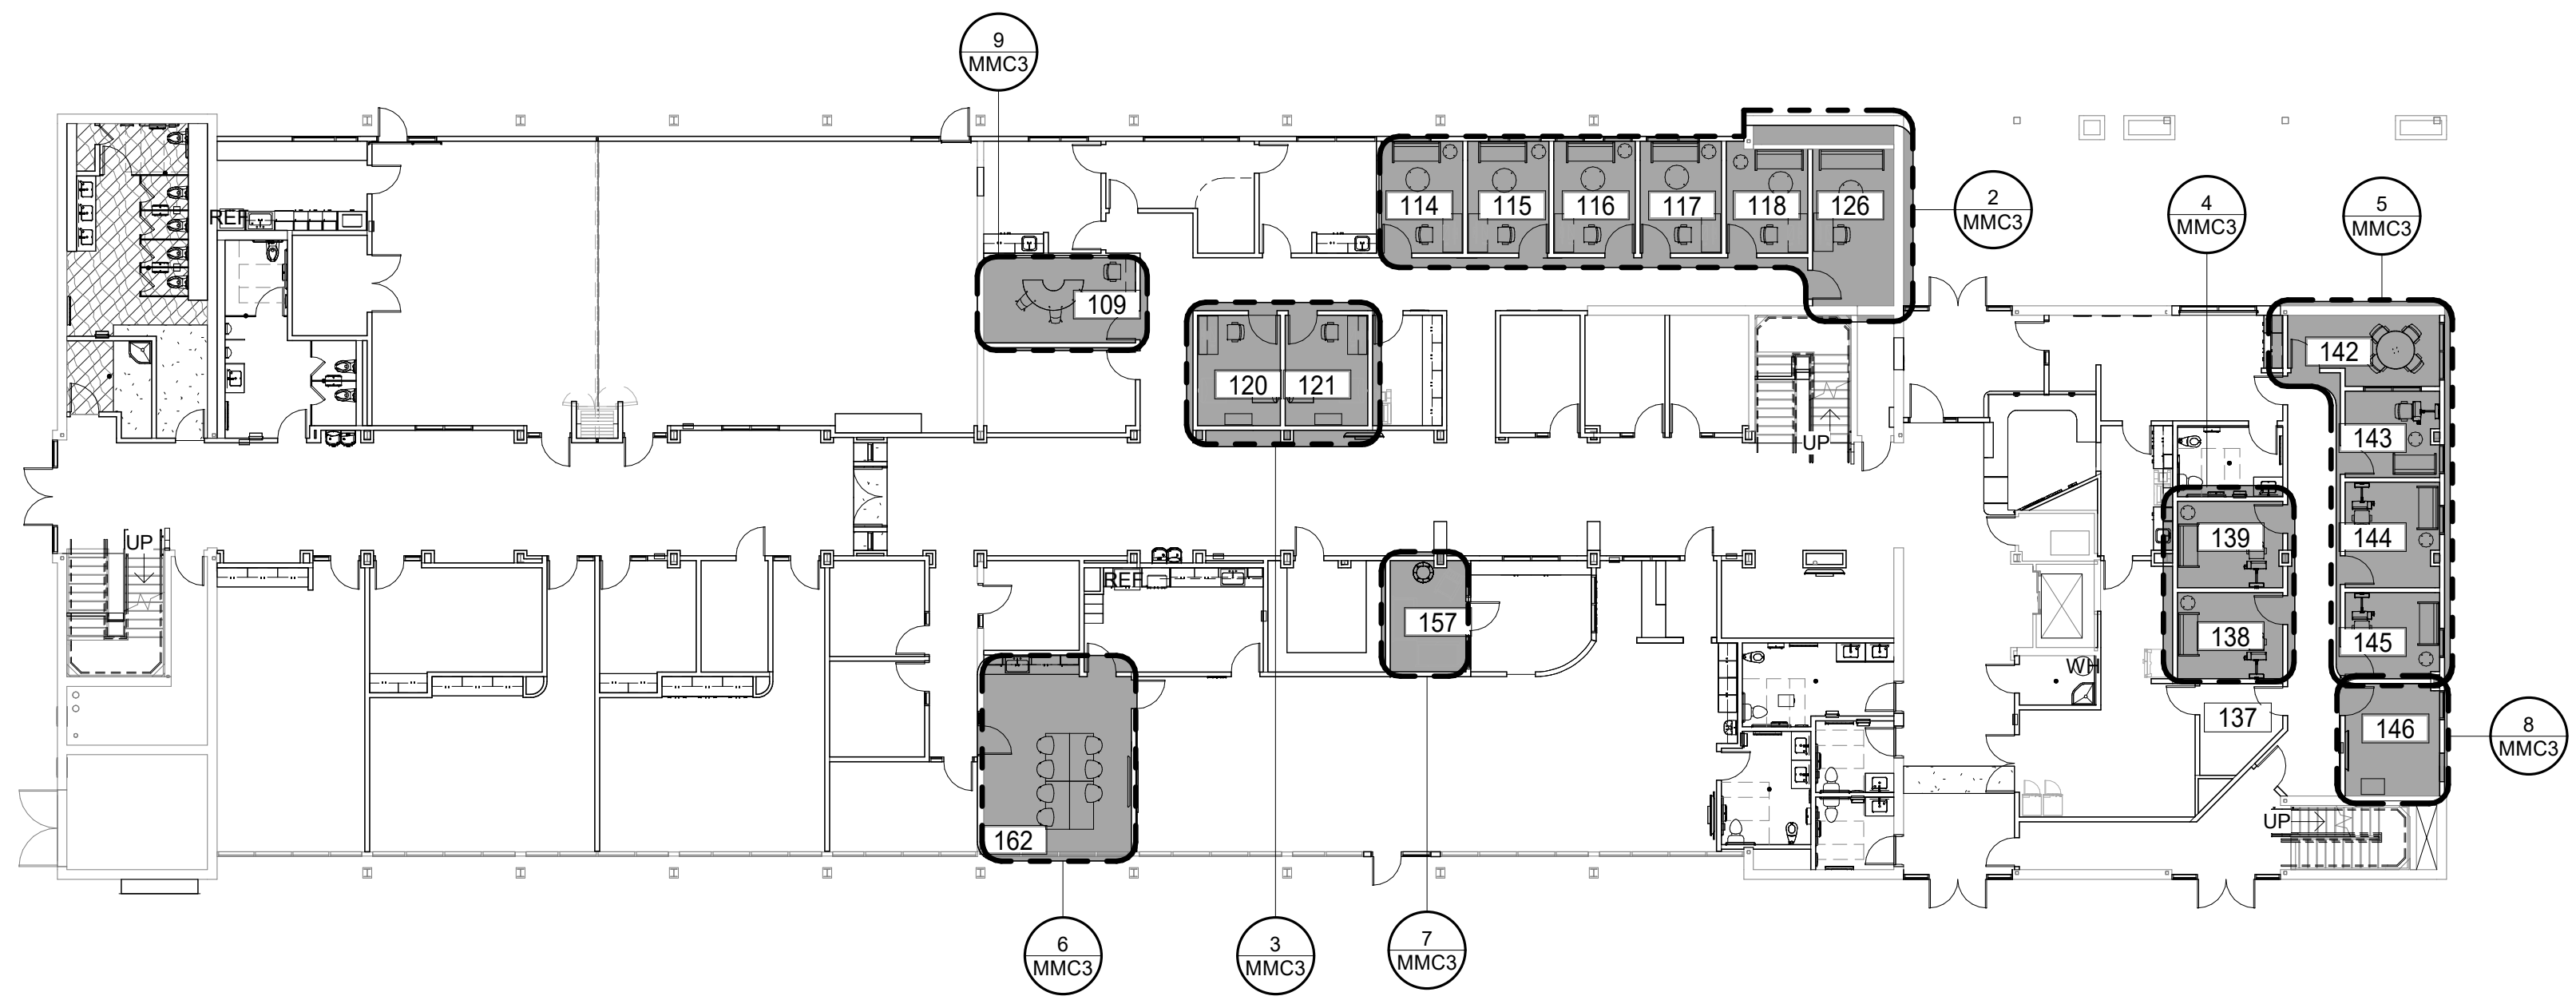



1 MMC-7 - 1st Floor Key Plan
 1/16" = 1'-0"

2 114 TO 118 & 126 ADULT THERAPY ROOMS
 1/4" = 1'-0"


FURNITURE SCHEDULE

IMAGE	TYPE MARK	COUNT	CATEGORY	PRODUCT DESCRIPTION
	1A-B	5	TECHNOLOGY SUPPORT	WALL STATION
	1C-A	18	CHAIR	CONFERENCE/GUEST CHAIR
	1C-D	5	CHAIR	LOVE SEAT
	1C-F	8	CHAIR	HEIGHT ADJUSTABLE BAR STOOL
	1C-G	3	CHAIR	STACKING CHAIR
	1C-I	1	CHAIR	SWIVEL RECLINER
	1C-J	4	CHAIR	BEAN BAG
	1C-M	1	CHAIR	SOFA
	1C-P	2	CHAIR	CHAIR
	1DB-A	1	BED	HEAVY DUTY BUNK BED
	1DB-B	2	BED	BABY CRIB
	1FL-A	1	LIGHTING	FLOOR LAMP
	1G-C	2	SHELVING	CHILDREN STORAGE BOOKCASE
	1L-H	5	CHAIR	LOVESEAT
	1T-A	1	TABLE	WOOD SINGLE PEDESTAL TABLE
	1T-G	4	TABLE	ART THERAPY HEIGHT ADJUSTABLE TABLES
	1T-H	9	TABLE	31" W x 21" D MOBILE DIGITAL WORKSPACE
	1T-M	1	TABLE	HALF ROUND TABLE
	1T-O	10	TABLE	SIDE/ROUND OCCASIONAL TABLE
	1T-P	6	TABLE	COFFEE ROUND OCCASIONAL TABLE
	1T-S	1	TABLE	NIGHTSTAND


Grand total: 90

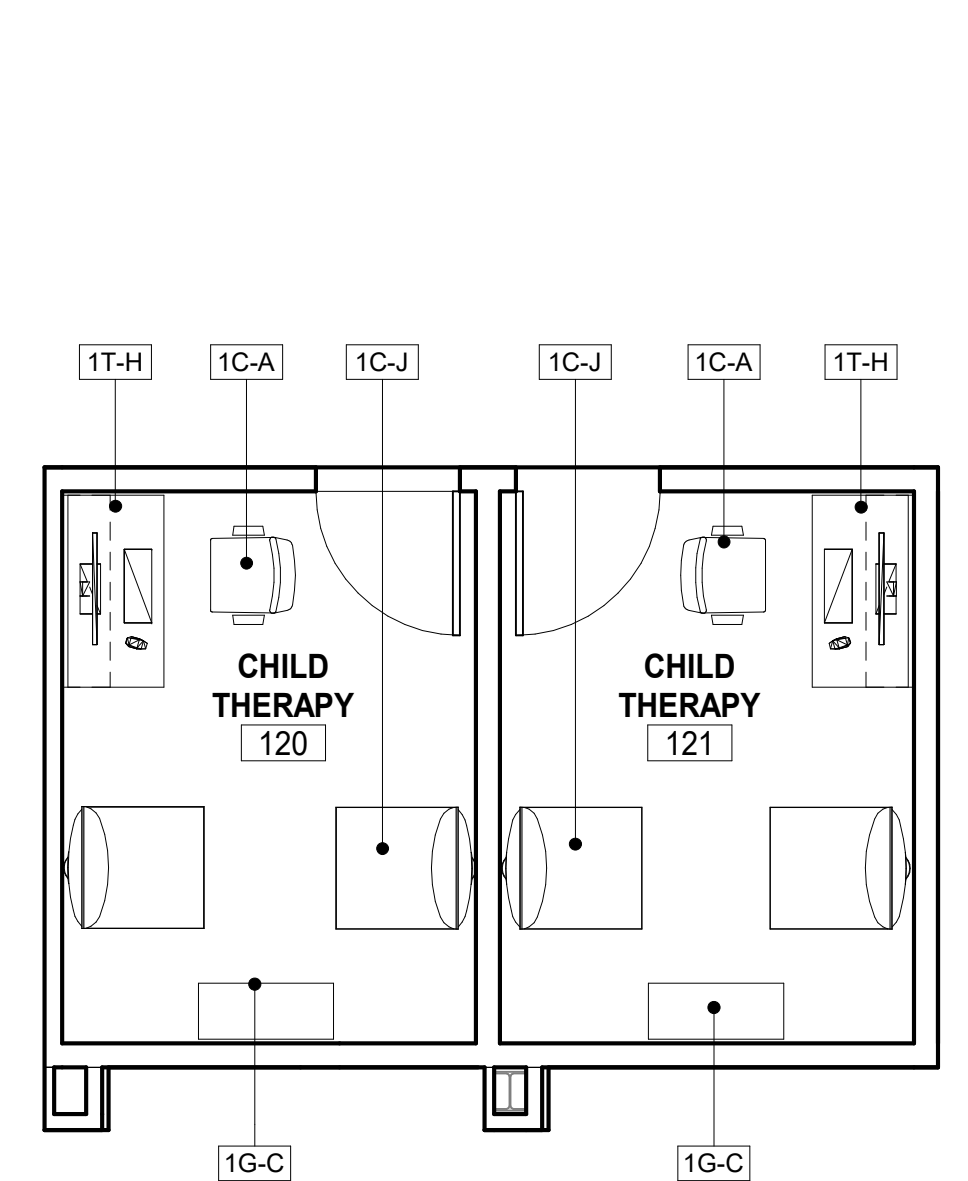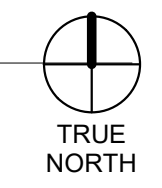


3 120 & 121 - CHILD THERAPY
 1/4" = 1'-0"

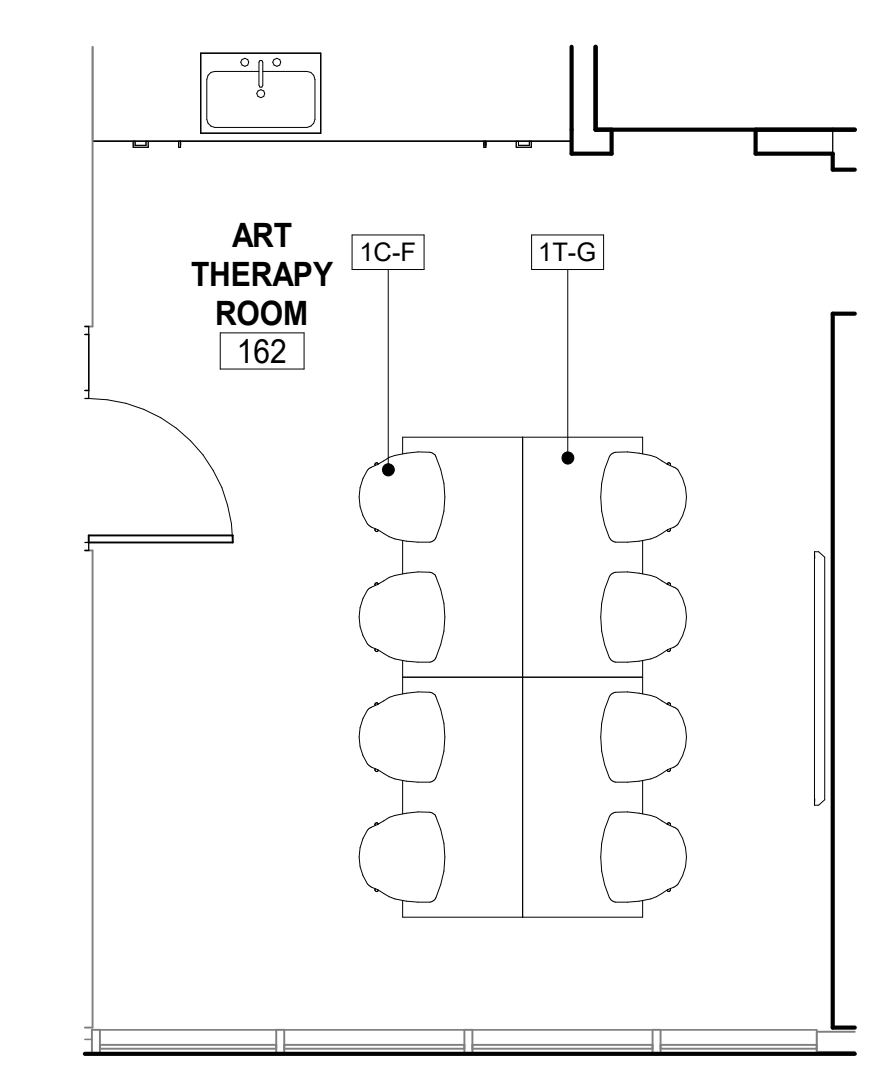


6 162 - ART THERAPY ROOM
 1/4" = 1'-0"

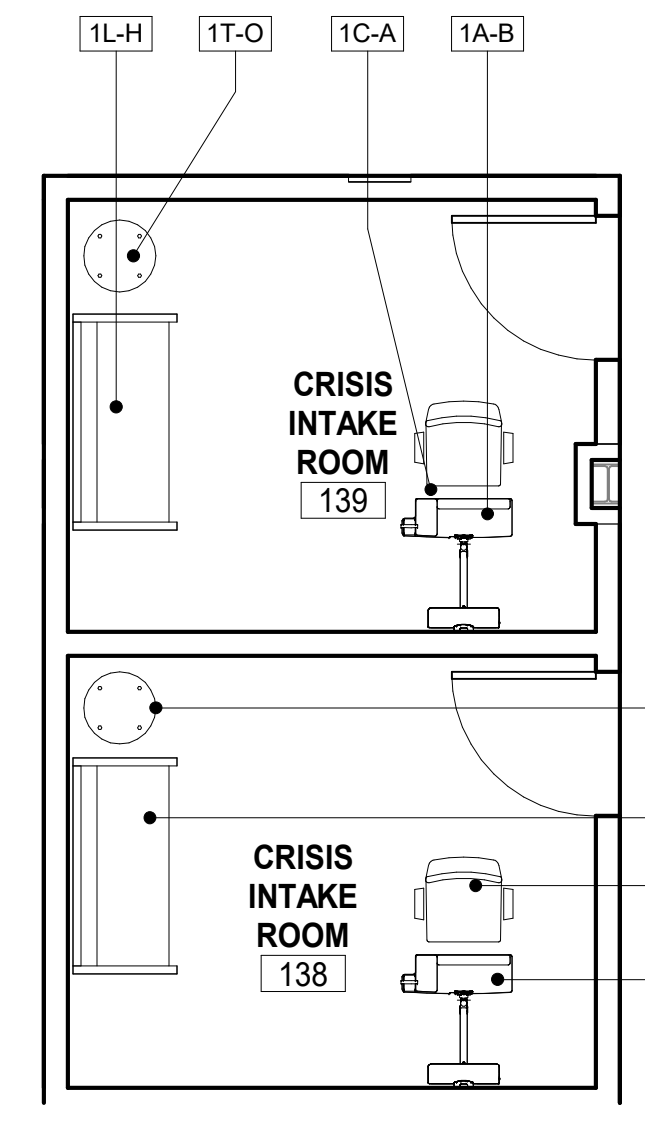


4 138 & 139 - CRISIS INTAKE ROOM
 1/4" = 1'-0"

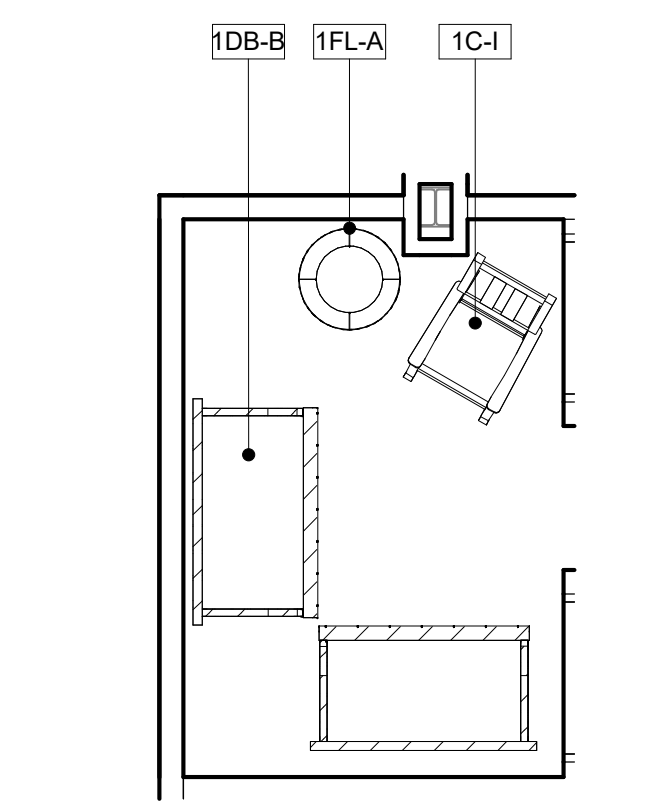


7 157 - NURSERY
 1/4" = 1'-0"

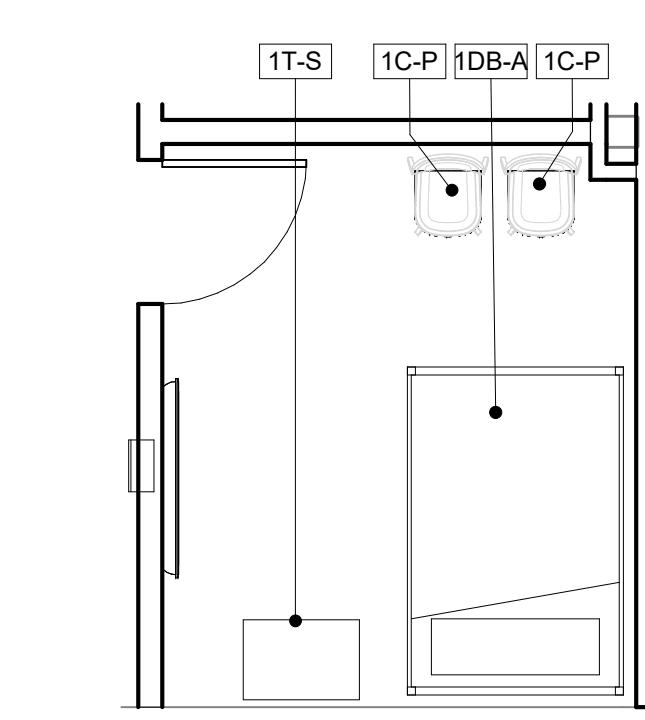

8 146 - REST SPACE
 1/4" = 1'-0"

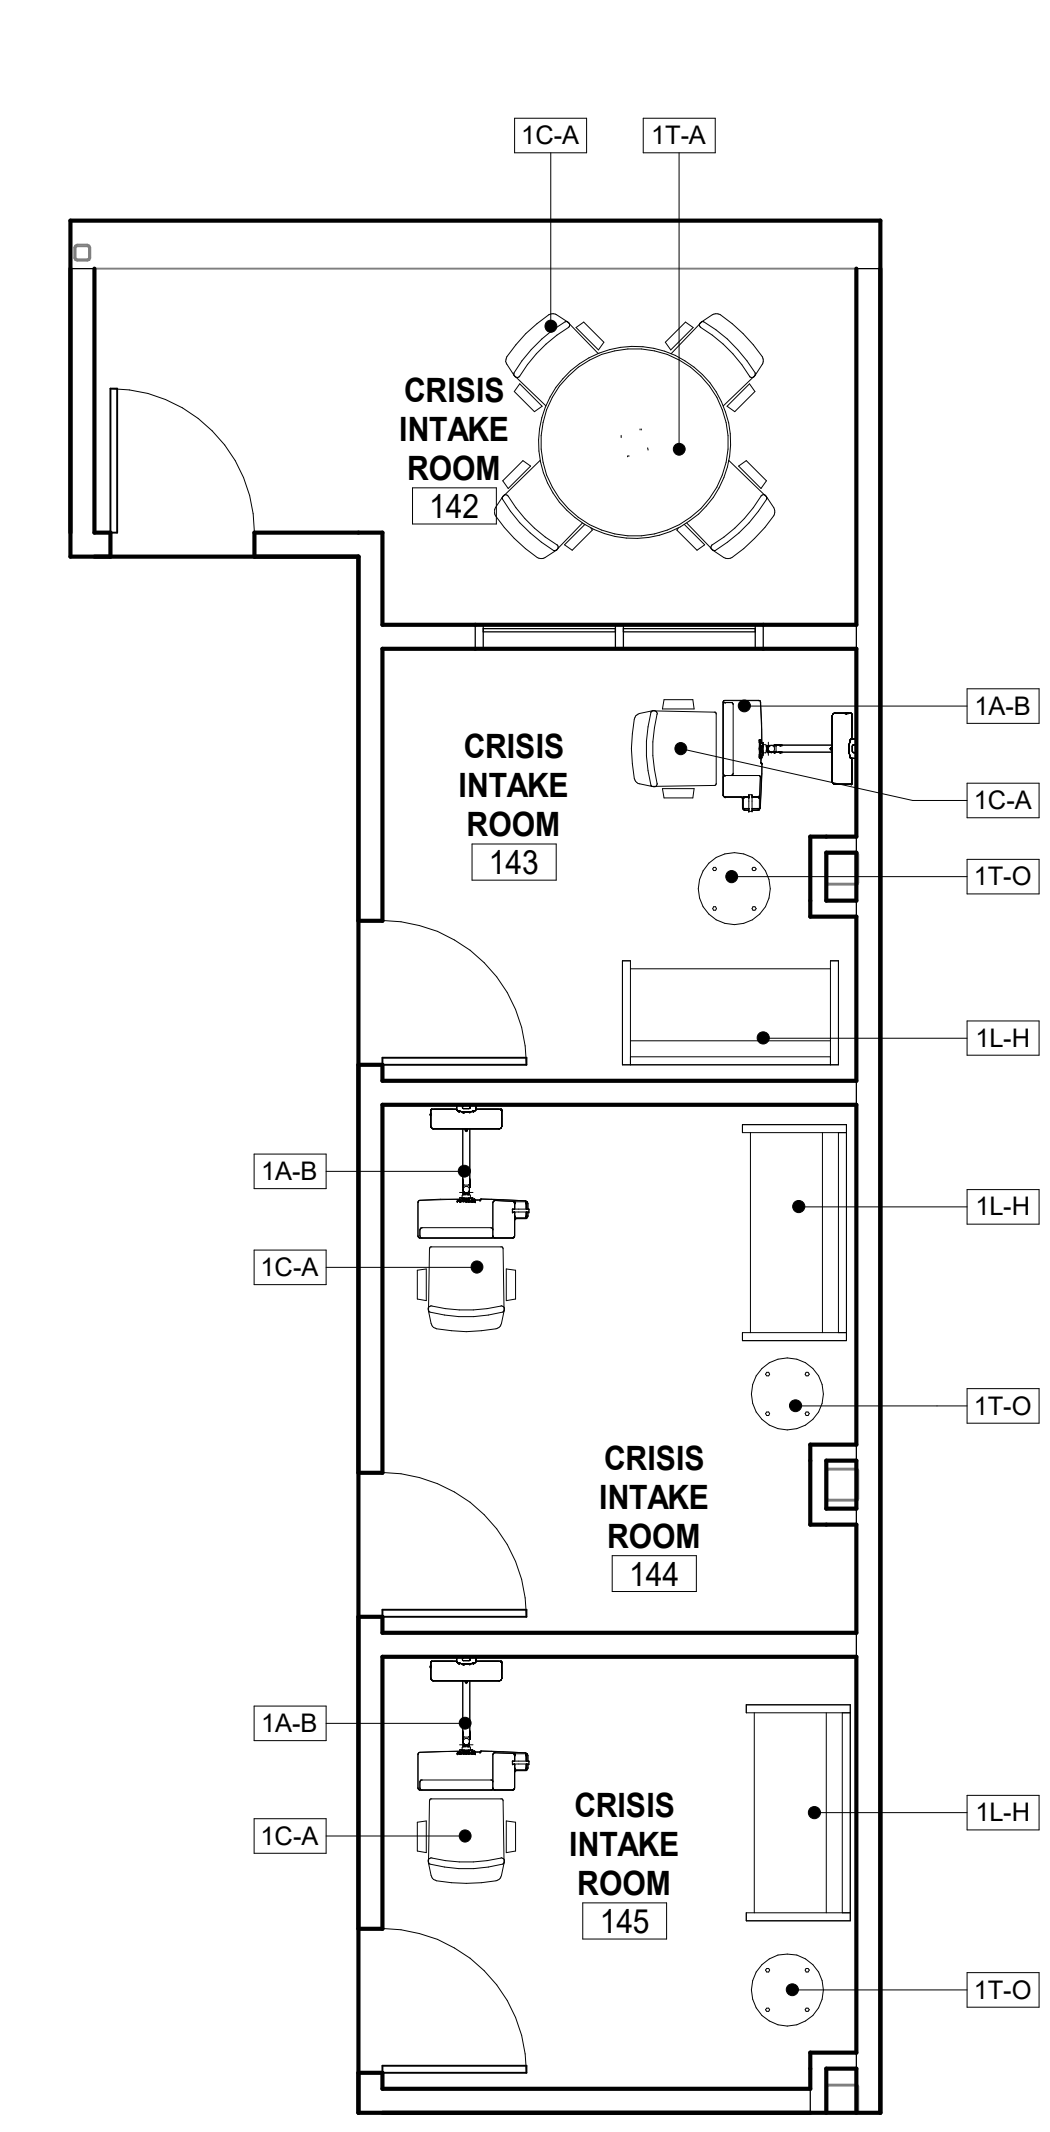

5 142 TO 145 CRISIS INTAKE ROOM
 1/4" = 1'-0"

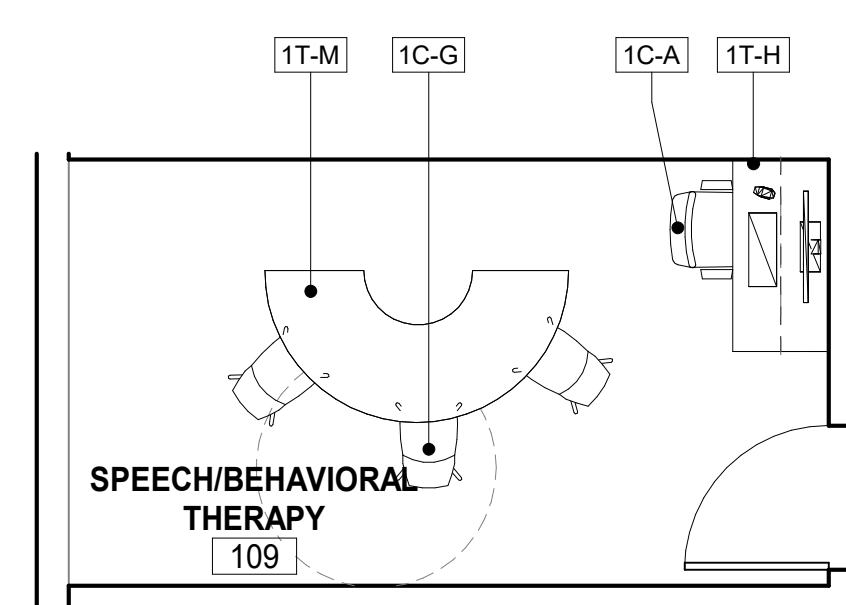

9 109 - SPEECH/BEHAVIORAL THERAPY
 1/4" = 1'-0"

PROJECT: MARJAREE MASON CENTER
COMMUNITY RESOURCE CENTER TI
 255 WEST BULLARD AVE, FRESNO, CA 93704
 SHEET: 1F-ADULT/CHILD/ART/SPEECH & BEHAVIORAL THERAPY, CRISIS INTAKE, AND NURSERY

DRAWING SET INFORMATION:

03.12.24	BID SET
----------	---------

REVISIONS:

PROJECT NUMBER: 2023-15
 SHEET NUMBER: MMC3

FURNITURE SPECIFICATIONS

MAJAREE MASON CENTER

COMMUNITY RESOURCE CENTER TI

			1A-B
ITEM NAME			WALL-STATION
WARRANTY			LIFETIME
GRADE			CONTRACT
ADDITIONAL COMMENTS			DESIGN FOR EASY, PRACTICAL USE AT BOTH SITTING AND STANDING POSITIONS.
A	FEATURES		
	TRACK LENGTH	1	COORDINATE WITH OWNER
	MONITOR ARM	2	COORDINATE WITH OWNER
	KEYBOARD ARM	3	COORDINATE WITH OWNER
	KEYBOARD PLATFORM	4	COORDINATE WITH OWNER
	WALL MOUNT CPU HOLDER	5	COORDINATE WITH OWNER
B	FINISH		TO BE SELECTED FROM FULL RANGE OF OPTIONS
	COLOR		TO BE SELECTED FROM FULL RANGE OF OPTIONS
C	FINISH TYPE		
	COLOR		
	COMMENTS		
D	FINISH TYPE		
	COLOR		
	COMMENTS		

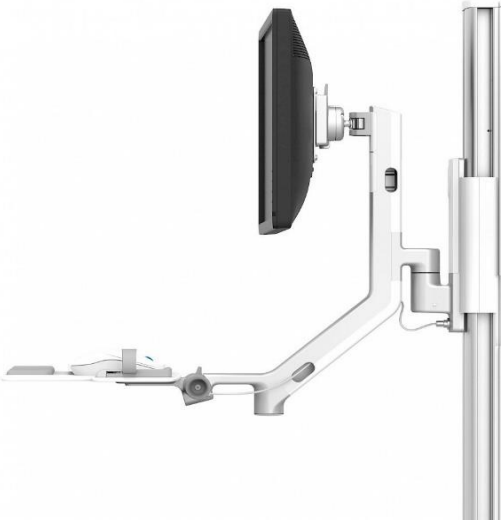



PHOTO FOR STYLE REFERENCE

FURNITURE SPECIFICATIONS

MAJAREE MASON CENTER


COMMUNITY RESOURCE CENTER TI

			1C-A and 2C-A
ITEM DESCRIPTION			CONFERENCE/ GUEST CHAIR
WARRANTY			LIFE TIME
GRADE			CONTRACT
A	FINISH TYPE: TEXTILES		
	GRADE		CONTRACT
	BUDGET		\$65 NET PER YARD
	MANUFACTURER		TO BE SELECTED
	COLOR		TO BE SELECTED FROM FULL RANGE OF COLORS
	CHEMICAL FINISH		SOIL AND STAIN-REPELLENT
	STANDARD		ALL SPECIFIED TEXTILES MUST MEET OR EXCEED THE REQUIREMENTS OF THE STATE OF CALIFORNIA, DEPARTMENT OF CONSUMER AFFAIRS, TECHNICAL BULLETIN 117-2013.
	ABRASION		100,000 DOUBLE RUBS
			
B	FEATURES		ERGONOMICS
	BASE	1	STABLE FIVE POINT.
			FINISH - POLISHED ALUMINUM (ALTERNATIVES WILL BE CONSIDER)
	CASTERS	2	WHEELS OR CASTERS SUITABLE FOR THE TYPE OF FLOORING
	CONTROLS	3	EASY TO OPERATE FROM SITTING POSITION
	SEAT	4	ADJUSTS FOR BOTH HEIGHT AND TILT
			DOES NOT PUT PRESSURE THE BACK OF THIGHS OR KNEES
			WITH A FRONT EDGE THAT CURVES TOWARDS THE FLOOR
			BREATHABLE, NON-SLIPPERY FABRIC ON THE SEAT
	MECHANISM	5	SWIVEL
	ARMRESTS	6	ADJUSTS FOR BOTH HEIGHT AND TILT
			PHOTO FOR STYLE REFERENCE

FURNITURE SPECIFICATIONS

MAJAREE MASON CENTER

COMMUNITY RESOURCE CENTER TI

			1C-D
ITEM NAME		LOVE SEAT	
WARRANTY		LIFETIME	
GRADE		CONTRACT	
A	FINISH TYPE: TEXTILE		
	GRADE	CONTRACT	
	BUDGET	\$65 NET PER YARD	
	MANUFACTURER	TO BE SELECTED	
	COLOR	TO BE SELECTED FROM FULL RANGE OF COLORS	
	CHEMICAL FINISH	SOIL AND STAIN-REPELLENT	
	STANDARD	ALL SPECIFIED TEXTILES MUST MEET OR EXCEED THE REQUIREMENTS OF THE STATE OF CALIFORNIA, DEPARTMENT OF CONSUMER AFFAIRS, TECHNICAL BULLETIN 117-2013.	
ABRASION	100,000 DOUBLE RUBS		
B	WOOD FINISH	TO BE SELECTED. FULL RANGE OF COLORS	PHOTO FOR STYLE REFERENCE
C	FINISH TYPE		
	COLOR		
D	FINISH TYPE		
	COLOR		

FURNITURE SPECIFICATIONS

MAJAREE MASON CENTER

COMMUNITY RESOURCE CENTER TI

			1C-F
ITEM DESCRIPTION			ADJUSTABLE HEIGHT STOOL
WARRANTY			LIFETIME
GRADE			CONTRACT
A	FINISH TYPE: SHELL		WOOD SHELL
	COLOR		TO BE SELECTED - FULL RANGE OF COLORS
	COMMENTS		
B	FEATURES		
	CASTERS		SUITABLE FOR THE TYPE OF FLOORING
	COLOR		TO BE SELECTED - FULL RANGE OF COLORS
	COMMENTS		
C	FINISH TYPE		
	COLOR		
	COMMENTS		
D	FINISH TYPE		
	COLOR		
	COMMENTS		




PHOTO FOR STYLE REFERENCE

FURNITURE SPECIFICATIONS

MAJAREE MASON CENTER

COMMUNITY RESOURCE CENTER TI

1C-G

ITEM NAME		KIDS STACKING CHAIR	
DIMENSIONS		HEIGHT - COORDINATE W/OWNER	
GRADE		CONTRACT	
WARRANTY		LIFETIME	
A	FINISH TYPE : BODY	BALTIC BIRCH	
	COLOR/FINISH	FULL RANGE - TO BE SELECTED	
	COMMENTS		
B	FINISH TYPE: FACE		
	COLOR		
	COMMENTS		
C	FINISH TYPE: BASE		
	COLOR		
	COMMENTS		
D	FINISH TYPE		
	COLOR		
	COMMENTS		



PHOTO FOR STYLE REFERENCE

FURNITURE SPECIFICATIONS

MAJAREE MASON CENTER

COMMUNITY RESOURCE CENTER TI

1C-I + 2C-1

ITEM NAME		MANUAL & POWER SWIVEL RECLINER
WARRANTY		LIFETIME
GRADE		CONTRACT
A	FINISH : TEXTILE	
	GRADE	CONTRACT
	BUDGET	\$65 NET PER YARD
	MANUFACTURER	TO BE SELECTED
	COLOR	TO BE SELECTED FROM FULL RANGE OF COLORS
	CHEMICAL FINISH	SOIL AND STAIN-REPELLENT
	STANDARD	ALL SPECIFIED TEXTILES MUST MEET OR EXCEED THE REQUIREMENTS OF THE STATE OF CALIFORNIA, DEPARTMENT OF CONSUMER AFFAIRS, TECHNICAL BULLETIN 117-2013.
	ABRASION	100,000 DOUBLE RUBS
B	FINISH TYPE	
	COLOR	
	COMMENTS	
C	FINISH TYPE	
	COLOR	
	COMMENTS	
D	FINISH TYPE	
	COLOR	
	COMMENTS	




PHOTO FOR STYLE REFERENCE

FURNITURE SPECIFICATIONS

MAJAREE MASON CENTER


COMMUNITY RESOURCE CENTER TI

			1C-J
ITEM DESCRIPTION			
WARRANTY		BEAN BAG CHAIR	
GRADE		LIFETIME	
GRADE		CONTRACT	
A	FINISH TYPE: TEXTILES		
	GRADE	CONTRACT	
	BUDGET	\$65	
	MANUFACTURER	TO BE SELECTED	
	COLOR	TO BE SELECTED FROM FULL RANGE OF COLORS	
	CHEMICAL FINISH	SOIL AND STAIN-REPELLENT	
	STANDARD	ALL SPECIFIED TEXTILES MUST MEET OR EXCEED THE REQUIREMENTS OF THE STATE OF CALIFORNIA, DEPARTMENT OF CONSUMER AFFAIRS, TECHNICAL BULLETIN 117-2013.	
ABRASION	100,000 DOUBLE RUBS		
B	FINISH TYPE		PHOTO FOR STYLE REFERENCE
	COLOR		
	COMMENTS		
C	FINISH TYPE		
	COLOR		
	COMMENTS		
D	FINISH TYPE		
	COLOR		
	COMMENTS		

FURNITURE SPECIFICATIONS

MAJAREE MASON CENTER


COMMUNITY RESOURCE CENTER TI

			1C-M
ITEM NAME		SOFA	
WARRANTY		LIFETIME	
GRADE		CONTRACT	
A	FINISH TYPE: TEXTILE		
	GRADE	CONTRACT	
	BUDGET	\$65 NET PER YARD	
	MANUFACTURER	TO BE SELECTED	
	COLOR	TO BE SELECTED FROM FULL RANGE OF COLORS	
	CHEMICAL FINISH	SOIL AND STAIN-REPELLENT	
	STANDARD	ALL SPECIFIED TEXTILES MUST MEET OR EXCEED THE REQUIREMENTS OF THE STATE OF CALIFORNIA, DEPARTMENT OF CONSUMER AFFAIRS, TECHNICAL BULLETIN 117-2013.	
ABRASION	100,000 DOUBLE RUBS		
B	WOOD FINISH	TO BE SELECTED. FULL RANGE OF COLORS	PHOTO FOR STYLE REFERENCE
C	FINISH TYPE		
	COLOR		
D	FINISH TYPE		
	COLOR		

FURNITURE SPECIFICATIONS

MAJAREE MASON CENTER






COMMUNITY RESOURCE CENTER TI

			1C-P + 2C-M
ITEM DESCRIPTION		STACKING CHAIR	
WARRANTY		LIFETIME	
GRADE		CONTRACT	
A	FINISH TYPE : FRAME	POLYPROPYLENE	
	COLOR	TO BE SELECTED FROM FULL RANGE OF COLOR OPTIONS	
B	FINISH TYPE		
	COLOR		
C	FINISH TYPE		
	COLOR		
D	FINISH		
	COLOR		
			PHOTO FOR STYLE REFERENCE

FURNITURE SPECIFICATIONS

MAJAREE MASON CENTER

COMMUNITY RESOURCE CENTER TI

			1DB-A
ITEM DESCRIPTION			 <p>PHOTOS FOR STYLE REFERENCE</p>
WARRANTY			
ADDITIONAL COMMENTS			
GRADE			
A	FINISH TYPE : FRAME		
	COLOR		
	COMMENTS		
B	FINISH TYPE : MATTRESS		
	GRADE		
	COLOR		
C	MATTRESS OPTIONS		
		1	
	COMMENTS		
D	FINISH TYPE : PILLOW		
	GRADE		
	COLOR		
	COMMENTS		

FURNITURE SPECIFICATIONS

MAJAREE MASON CENTER

COMMUNITY RESOURCE CENTER TI

1DB-B

ITEM DESCRIPTION		INFANT CRIB
WARRANTY		LIFETIME
GRADE		FOR COMMERCIAL HIGH USE ENVIROMENT
A	FINISH TYPE: FRAME	SOLID WOOD FRAME
	COLOR	TO BE SELECTED FROM FULL RANGE OF COLORS
B	FEATURES	
	MATTRESS	INFANT FOAM MATTRESS
	CASTERS	SUITABLE FOR THE TYPE OF FLOORING
	COMMENTS	
C	FINISH TYPE	
	GRADE	
	MANUFACTURER	
	COLOR	
	COMMENTS	
D	FINISH TYPE	
	GRADE	
	MANUFACTURER	
	COLOR	
	COMMENTS	




PHOTO FOR STYLE REFERENCE

FURNITURE SPECIFICATIONS


MAJAREE MASON CENTER

COMMUNITY RESOURCE CENTER TI

			1FL-A
ITEM NAME			WOOD BALL FLOOR LAMP
WARRANTY			LIFETIME
GRADE			CONTRACT
A	FINISH TYPE		SOLID WOOD
	LAMP		LED
	COLOR		TO BE SELECTED FROM FULL RANGE OF COLOR OPTIONS
B	FEATURES		LAMP SHADE
	GRADE		CONTRACT
	COLOR		TO BE SELECTED FROM FULL RANGE OF COLOR OPTIONS
	COMMENTS		
C	FINISH TYPE		
	GRADE		
	MANUFACTURER		
	COLOR		
	COMMENTS		
D	FINISH TYPE		
	GRADE		
	MANUFACTURER		
	COLOR		
	COMMENTS		
			
			PHOTO FOR STYLE REFERENCE

FURNITURE SPECIFICATIONS


MAJAREE MASON CENTER
 COMMUNITY RESOURCE CENTER TI

			1G-C
ITEM NAME		CHILDREN KIDS STORAGE BOOKCASE, BOOK SHELF AND TOY BIN ORGANIZER	
WARRANTY		LIFETIME	
ADDITIONAL COMMENTS		5 STORAGE COMPARTMENT	
GRADE		CONTRACT	
A	FINISH TYPE : BODY	WOOD	
	COLOR	TO BE SELECTED FROM FULL RANGE OF COLORS	
	COMMENTS		
B	FINISH TYPE: LEGS	WOOD	
	COLOR	TO BE SELECTED FROM FULL RANGE OF COLORS	
	COMMENTS		
C	FINISH TYPE		
	GRADE		
	MANUFACTURER		
	COLOR		
	COMMENTS		
D	FINISH TYPE		
	GRADE		
	MANUFACTURER		
	COLOR		
	COMMENTS		
			
			PHOTO FOR STYLE REFERENCE

FURNITURE SPECIFICATIONS

MAJAREE MASON CENTER


COMMUNITY RESOURCE CENTER TI

				1L-H
ITEM DESCRIPTION		LOVESEAT		
WARRANTY		LIFETIME		
GRADE		CONTRACT		
A	FINISH TYPE	FABRIC		
	GRADE	100,000 DOUBLE RUBS WYZENBEEK MIN.		
	MANUFACTURER	TO BE SELECTED		
	COLOR	FULL RANGE OF COLORS - SEE BUDGET		
	CHEMICAL FINISH	STAIN, MOISTURE, MOLD, MILDEW, BACTERIA AND ODOR-RESISTING PROTECTION		
	STANDARD	ALL SPECIFIED TEXTILES MUST MEET OR EXCEED THE REQUIREMENTS OF THE STATE OF CALIFORNIA, DEPARTMENT OF CONSUMER AFFAIRS, TECHNICAL BULLETIN 117-2013.		
	BUDGET	\$65 NET PER YARD		
B	FEATURES	1	PILLOWS	<p>PHOTO FOR STYLE REFERENCE</p>
		2	FIXED SEAT	
C	FINISH TYPE			
	COLOR			
	COMMENTS			
D	FINISH TYPE			
	COLOR			
	COMMENTS			

FURNITURE SPECIFICATIONS

MAJAREE MASON CENTER


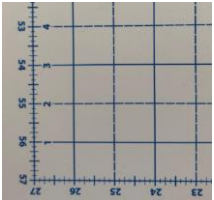
COMMUNITY RESOURCE CENTER TI

			IT-A + 2T-M
ITEM NAME		WOOD SINGLE PEDESTAL TABLE	
DIMENSIONS		48"	
WARRANTY		LIFETIME	
GRADE		CONTRACT	
A	FINISH TYPE : TOP & PEDESTAL	SOLID HARDWOOD CONSTRUCTION	
	FINISH	TO BE SELECTED FROM FULL RANGE OF OPTIONS	
	COLOR	TO BE SELECTED FROM FULL RANGE OF COLORS	
	COMMENTS		
B	FINISH TYPE		PHOTO FOR STYLE REFERENCE
	COLOR		
	COMMENTS		
C	FINISH TYPE		
	COLOR		
	COMMENTS		
D	FINISH TYPE		
	COLOR		
	COMMENTS		

FURNITURE SPECIFICATIONS

MAJAREE MASON CENTER

COMMUNITY RESOURCE CENTER TI

			1T-G
ITEM DESCRIPTION		HEIGHT ADJUSTABLE MAKER FLEX TABLE	
DIMENSIONS		60X30	
WARRANTY		LIFETIME	
ADDITIONAL COMMENTS		ADJUSTABLE HEIGHT 27" TO 41"H/ HAND CRANK	
GRADE		CONTRACT	
A	FINISH TYPE : TOP	MAKER BUTCHER BLOCK	<p style="text-align: center;">PHOTO FOR STYLE REFERENCE</p>
	GRADE	COMMERCIAL	
	MANUFACTURER	TO BE SELECTED	
	COLOR	TO BE SELECTED FROM FULL RANGE OF COLORS	
B	FINISH TYPE: BASE	POWDER COATED STEEL TABLE BASE	
	GRADE	COMMERCIAL	
	MANUFACTURER	TO BE SELECTED	
	COLOR	TO BE SELECTED FROM FULL RANGE OF COLORS	
	CASTER	SUITABLE FOR THE FLOORING TYPE	
C	FINISH TYPE	UNDER TOP MOUNTED POWER OUTLET	
	GRADE	CONTRACT/ UL LISTED	
	MANUFACTURER	TO BE SELECTED	
	COLOR	TO BE SELECTED FROM FULL RANGE OF COLORS	
	POWER BLOCK	PLUG IN /GFI. COORDINATE FEATURES WITH THE OWNER	
D	PRODUCT TYPE	THE BIG MAT ROTARY CUTTING SURFACE	
	GRADE	CONTRACT	
	MANUFACTURER	TO BE SELECTED	
	DIMENSION	TO MATCH THE TABLE TOP	
	COMMENTS		

FURNITURE SPECIFICATIONS

MAJAREE MASON CENTER

COMMUNITY RESOURCE CENTER TI

			1T-H
ITEM NAME		MOBILE DIGITAL WORKSPACE	
WARRANTY		LIFETIME	
ADDITIONAL COMMENTS		ACCOMMODATES LAPTOPS, TABLET PCS, LCD/ CPUS, ALL-IN-ONE CPUS, PORTABLE DOCUMENT CAMERAS/VISUALISERS, DVD PLAYERS AND WIRELESS EXTENDERS OF CHOICE	
GRADE		CONTRACT	
A	FINISH TYPE : TOP	PHENOLIC WORK SURFACE	
	FINISH TYPE: FRAME	POWDER COATED PAINT STEEL	
	MANUFACTURER	TO BE SELECTED	
	COLOR	TO BE SELECTED FROM FULL RANGE OF COLORS	
	COMMENTS		
B	FEATURES		
		1	KEYBOARD AND LAPTOP ADJUSTMENT
		2	SIT/STAND
		3	CABLE MANAGEMENT TRAY
		4	OPTIONAL SECURITY MODULE—A SECURE STASH SPOT FOR TEACHING
		5	KEYBOARD/ MOUSE TRAY
		4	4 LOCKABLE CASTERS
C	FINISH TYPE		
	COLOR		
	COMMENTS		
D	FINISH TYPE		
	COLOR		
	COMMENTS		





PHOTO FOR STYLE REFERENCE

FURNITURE SPECIFICATIONS


MAJAREE MASON CENTER
COMMUNITY RESOURCE CENTER TI

			1T-M
ITEM NAME			THE HALF ROUND TABLE FOR CHILDREN
DIMENSIONS			TABLE HEIGHT - COORDINATE WITH OWNER
WARRANTY			LIFETIME
ADDITIONAL COMMENTS			SEATING CAPACITY 2-4
GRADE			COMMERCIAL
A	FINISH TYPE : TOP		TO BE SELECTED FROM WOOD GRANE LAMINATE OR WHTIE LAMINATE + BIRCH 2-TONE
	GRADE		CONTRACT
	MANUFACTURER		TO BE SELECTED
	COLOR/FINISH		TO BE SELECTED FROM FULL RANGE OF COLORS
	COMMENTS		
B	FINISH TYPE		
	COLOR		
	COMMENTS		
C	FINISH TYPE		
	COLOR		
	COMMENTS		
D	FINISH TYPE		
	COLOR		
	COMMENTS		
			
			PHOTO FOR STYLE REFERENCE

FURNITURE SPECIFICATIONS

MAJAREE MASON CENTER


COMMUNITY RESOURCE CENTER TI

			1T-O
ITEM DESCRIPTION		SIDE/ROUND OCCACIONAL TABLE	
DIMENSIONS		18"D x 20"H	
WARRANTY		LIFETIME	
GRADE		CONTRACT	
A	FINISH TYPE : TOP	LAMINATE	
	COLOR/FINISH	FULL RANGE OF COLORS - TO BE SELECTED	
B	FINISH TYPE: FACE	LAMINATE	
	COLOR	FULL RANGE FULL RANGE OF COLORS - TO BE SELECTED	
C	FINISH TYPE:		
	COLOR		
D	FINISH TYPE		
	COLOR		
			PHOTO FOR STYLE REFERENCE

FURNITURE SPECIFICATIONS

MAJAREE MASON CENTER


COMMUNITY RESOURCE CENTER TI

			1T-P
ITEM NAME			
DIMENSIONS		30"D x 15"H	
WARRANTY		LIFETIME	
GRADE		CONTRACT	
GRADE		CONTRACT	
A	FINISH TYPE : TOP	LAMINATE	<p style="text-align: center;">PHOTO FOR STYLE REFERENCE</p>
	GRADE	CONTRACT	
	MANUFACTURER	TO BE SELECTED	
	COLOR/FINISH	FULL RANGE - TO BE SELECTED	
	COMMENTS	SINGLE COLOR	
B	FINISH TYPE: FACE	LAMINATE SELF EDGE	
	GRADE	CONTRACT	
	MANUFACTURER	TO BE SELECTED	
	COLOR	FULL RANGE - TO BE SELECTED	
	COMMENTS	SINGLE COLOR	
C	FINISH TYPE:		
	COLOR		
	COMMENTS		
D	FINISH TYPE		
	COLOR		
	COMMENTS		


FURNITURE SPECIFICATIONS

MAJAREE MASON CENTER

COMMUNITY RESOURCE CENTER TI




			1T-S	
ITEM NAME		ONE-DRAWER NIGHTSTAND		
WARRANTY		LIFETIME		
GRADE		CONTRACT		
A	FINISH TYPE : MATERIAL	SOLID WOOD		
	GRADE	PAINT GRADE		
	MANUFACTURER	TO BE SELECTED		
	COLOR	TO BE SELECTED FROM FULL RANGE OF COLORS		
	COMMENTS			
B	FINISH TYPE			PHOTO FOR STYLE REFERENCE
	FINISH			
	COMMENTS			
C	FINISH TYPE			
	COLOR			
	COMMENTS			
D	FINISH TYPE			
	COLOR			
	COMMENTS			

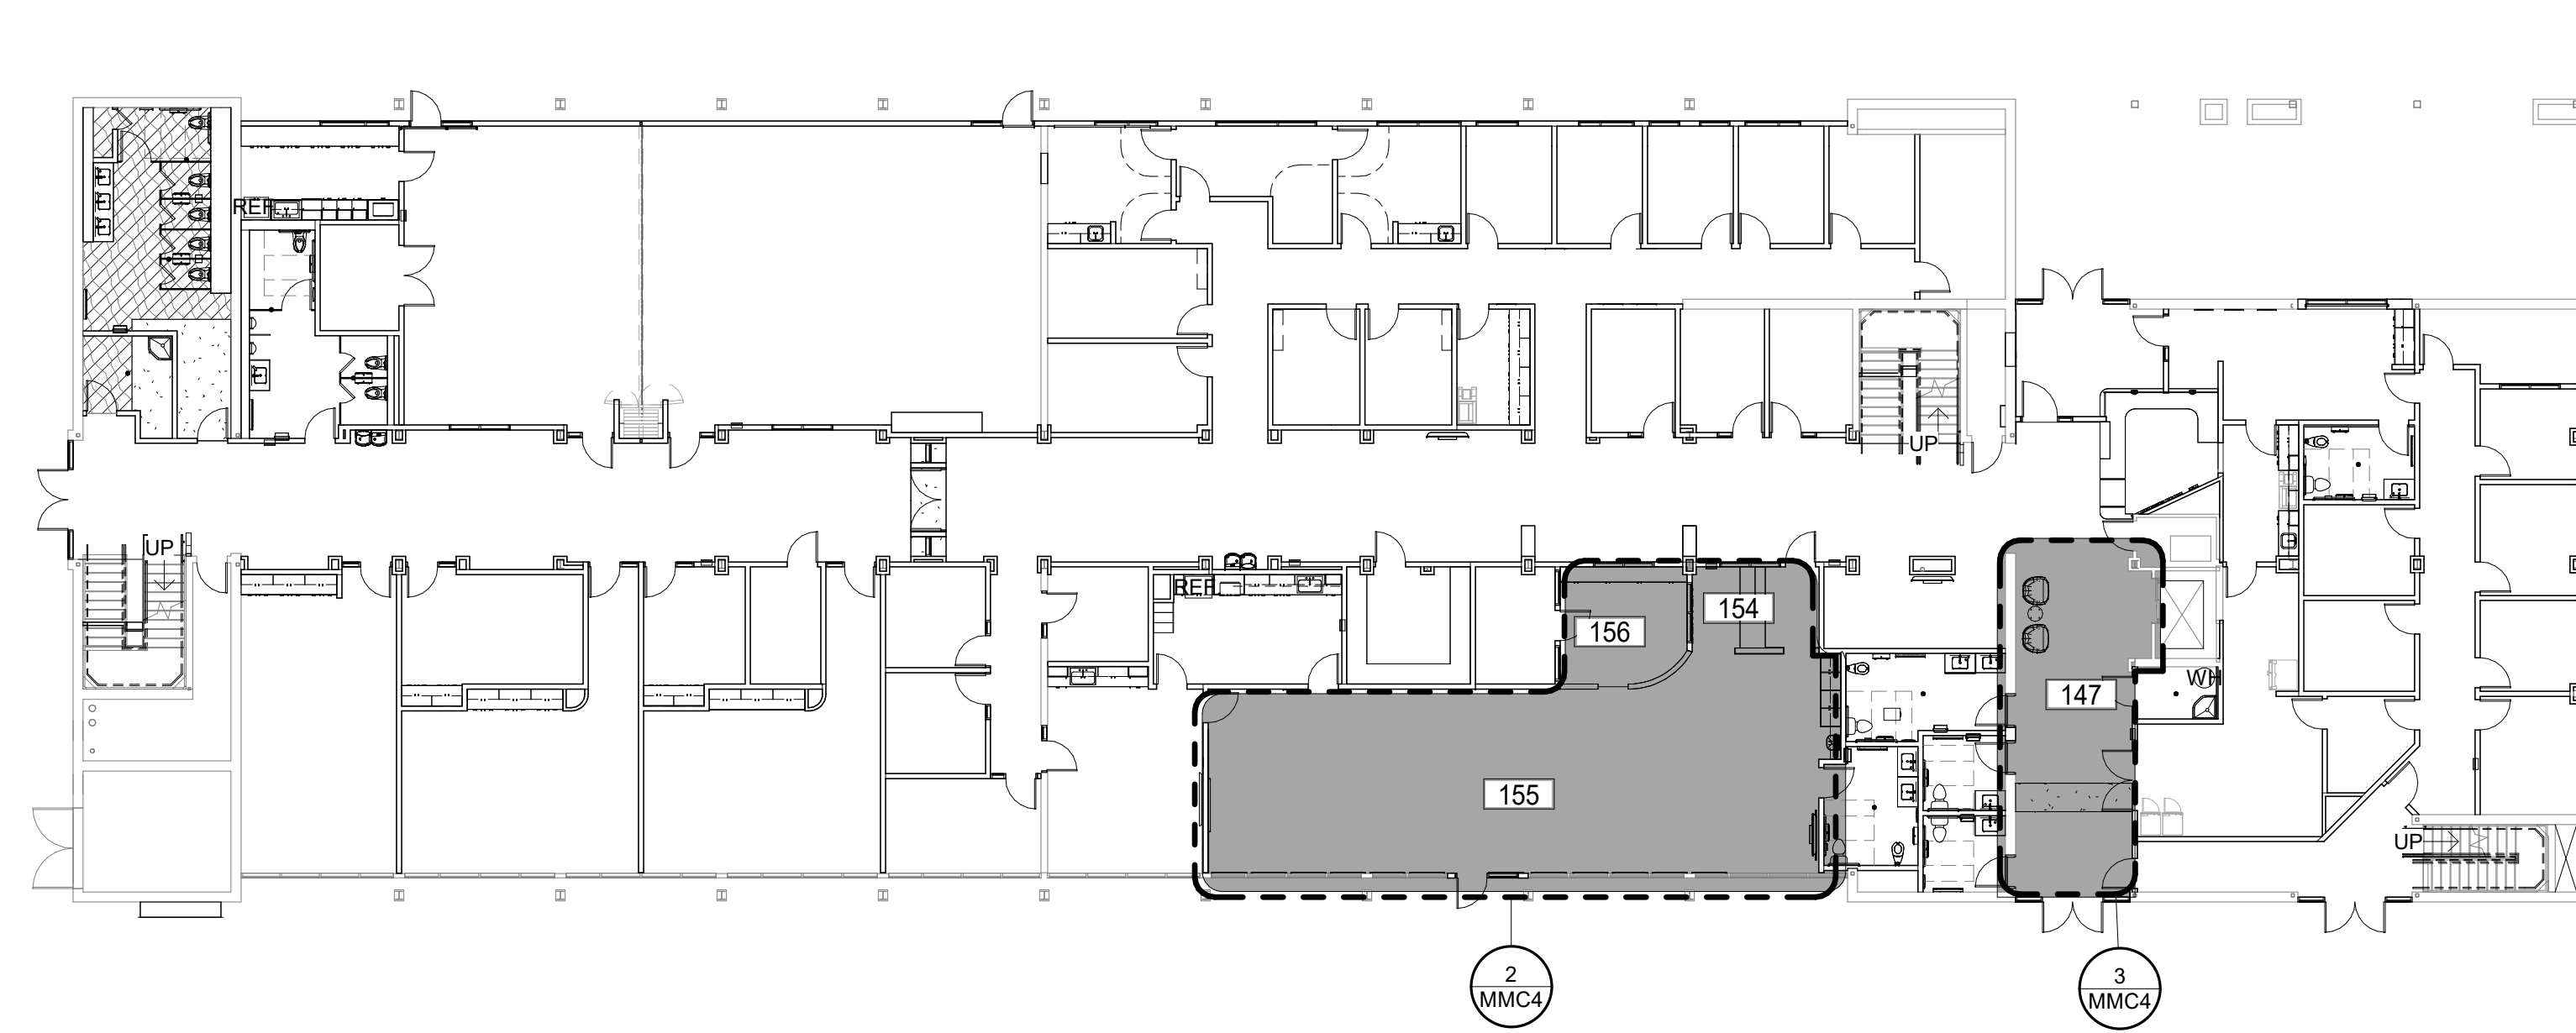1ST FLOOR - ENRICHMENT CENTER





1 MMC-12 - 1st Floor Key Plan
1/16" = 1'-0"


FURNITURE SCHEDULE

IMAGE	TYPE MARK	COUNT	CATEGORY	PRODUCT DESCRIPTION
	1C-A	1	CHAIR	CONFERENCE/GUEST CHAIR
	1L-C	3	CHAIR	LOUNGE CHAIR
	1T-O	1	TABLE	SIDE/ROUND OCCASIONAL TABLE


Grand total: 5

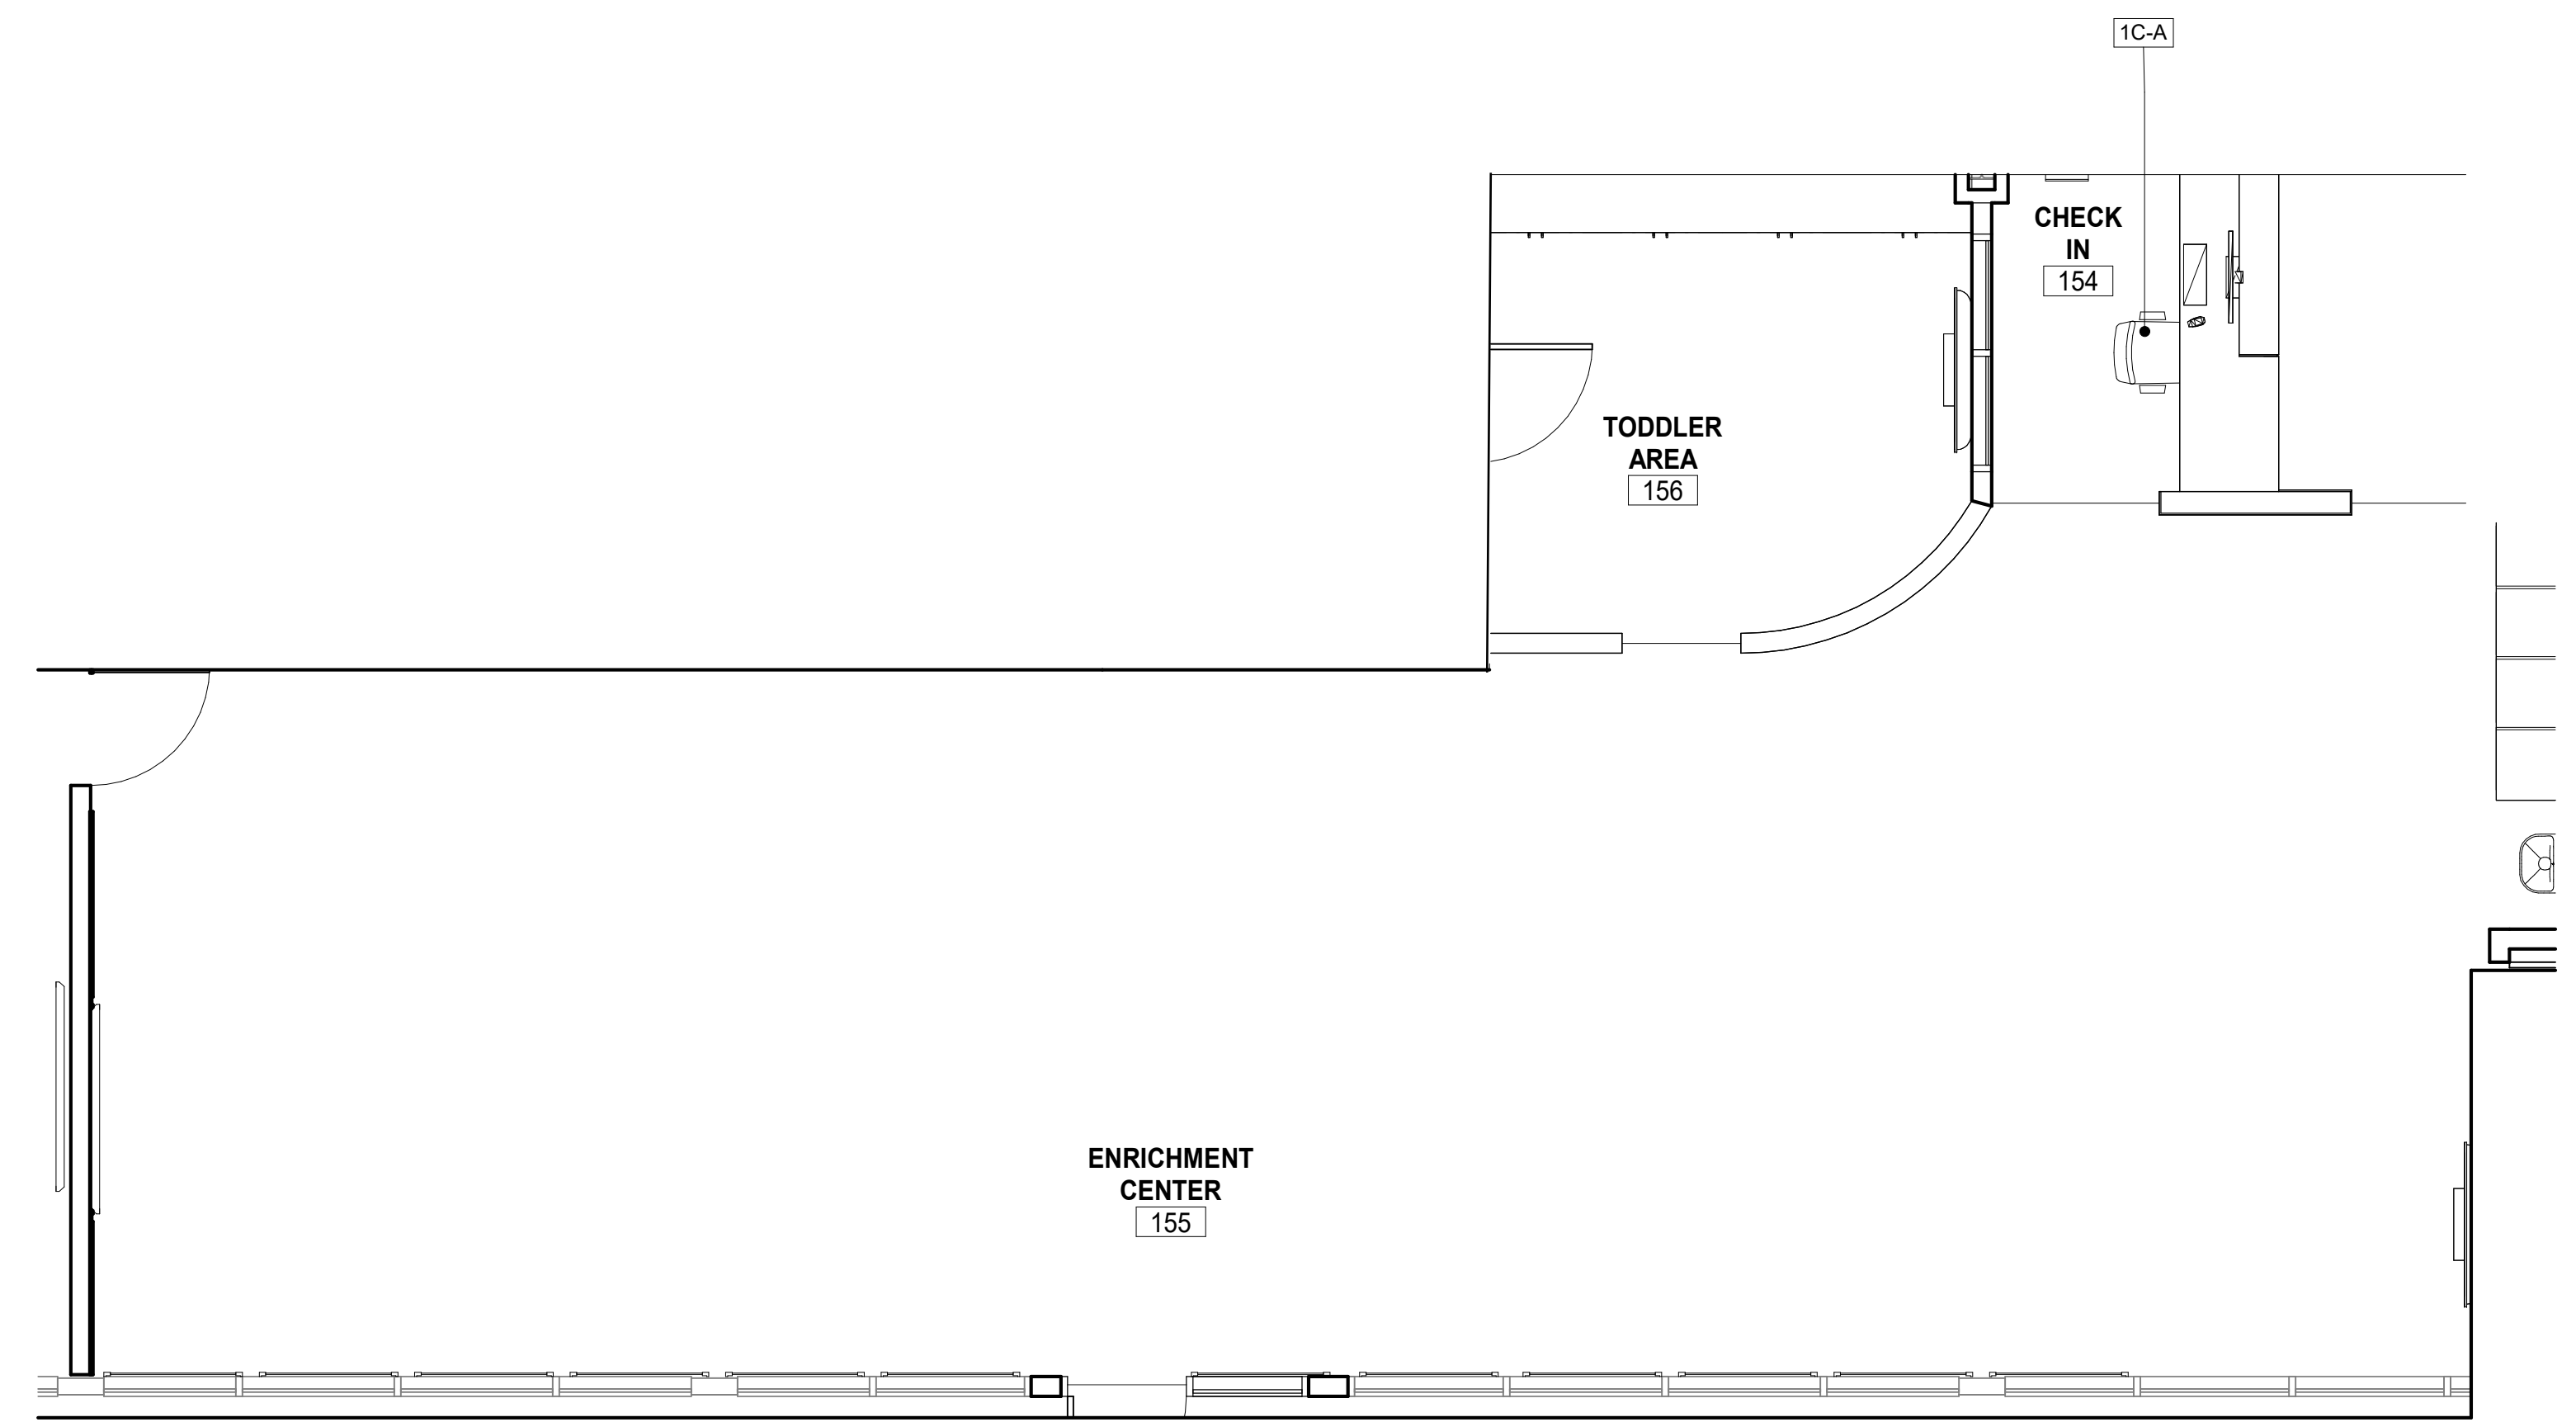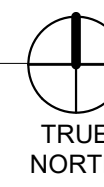

2 154/155 - CHECK IN / ENRICHMENT CENTER & 156 - TODDLER AREA
1/4" = 1'-0"

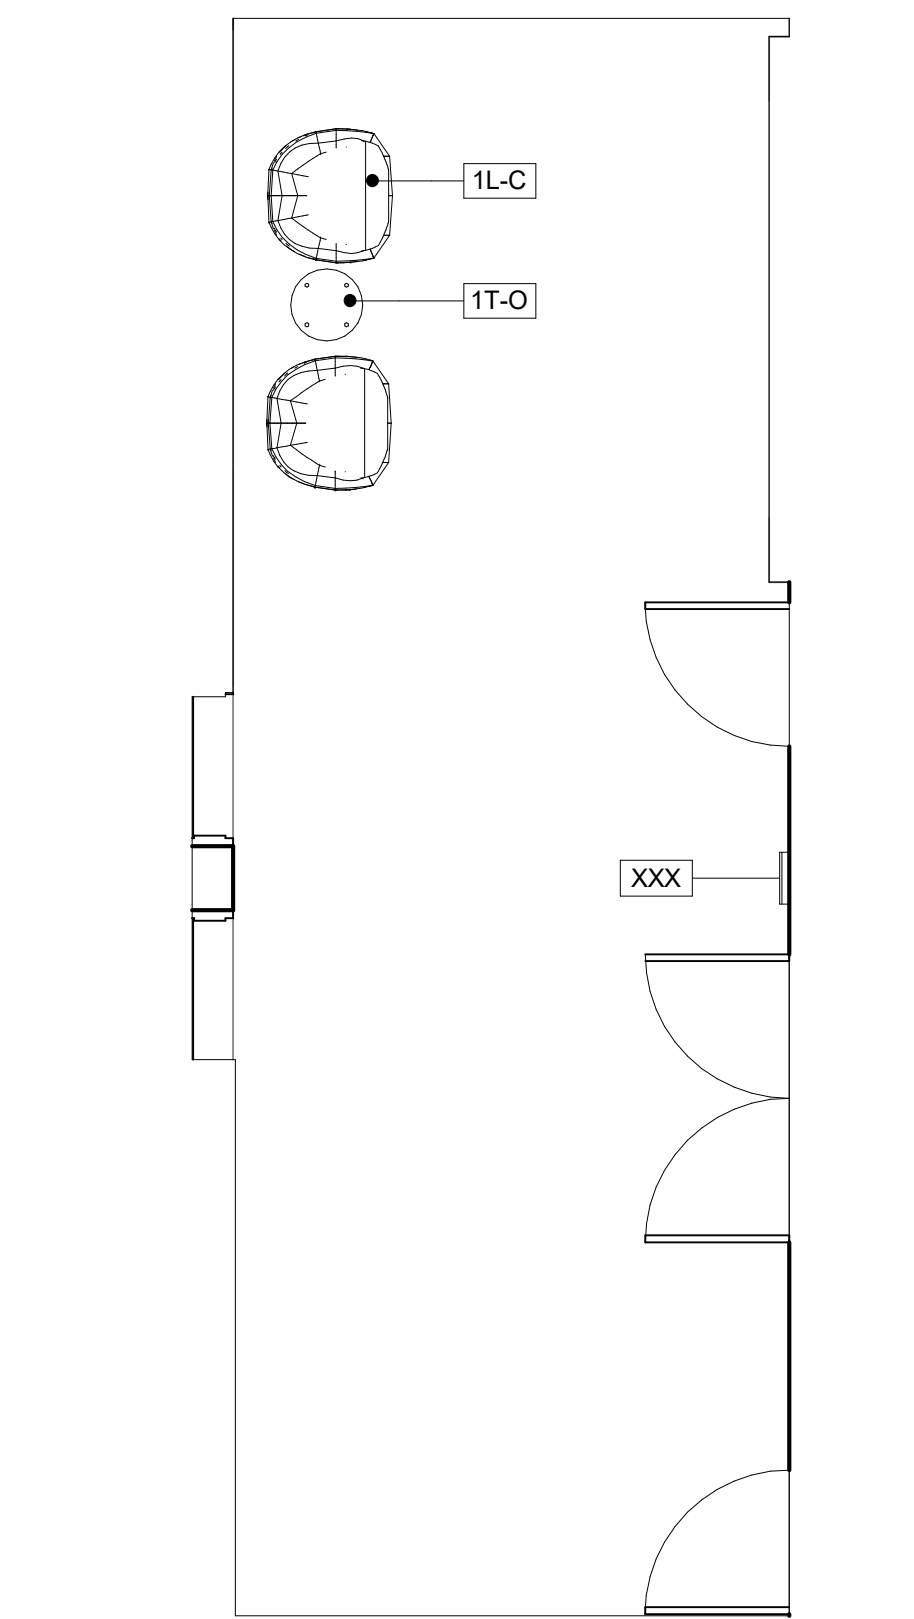


3 147 - CORRIDOR
1/4" = 1'-0"

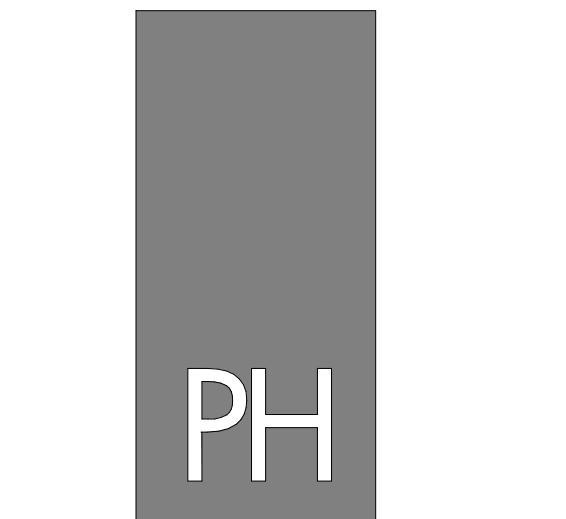

PAUL HALAJIAN ARCHITECTS

389 Clovis Ave, Suite 200
Clovis, CA 93612-1185
T: 559.297.7900 F: 559.297.7950
www.halajianarch.com

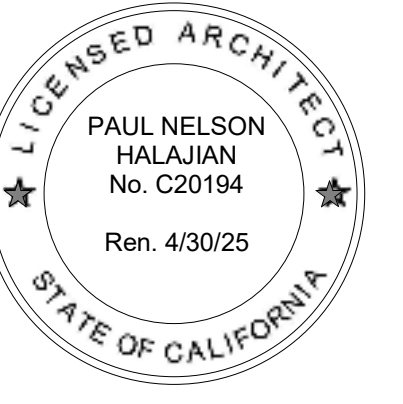

PAUL HALAJIAN ARCHITECTS is hereby licensed to control the copyright and other property rights specifically related to the contents of these plans. This document and the ideas and designs incorporated herein, as an instrument of professional service rendered by PAUL HALAJIAN ARCHITECTS, is not to be used in whole or in part for any other project without prior written authorization from PAUL HALAJIAN ARCHITECTS.

PROJECT:
MARJAREE MASON CENTER
COMMUNITY RESOURCE CENTER TI
255 WEST BULLARD AVE, FRESNO, CA 93704
SHEET: 1F- ENRICHMENT CENTER

DRAWING SET INFORMATION:

03.12.24	BID SET
----------	---------

REVISIONS:

PROJECT NUMBER:

2023-15


SHEET NUMBER:

MMC4

FURNITURE SPECIFICATIONS

MAJAREE MASON CENTER

COMMUNITY RESOURCE CENTER TI

			1C-A and 2C-A
ITEM DESCRIPTION			CONFERENCE/ GUEST CHAIR
WARRANTY			LIFE TIME
GRADE			CONTRACT
A	FINISH TYPE: TEXTILES		
	GRADE		CONTRACT
	BUDGET		\$65 NET PER YARD
	MANUFACTURER		TO BE SELECTED
	COLOR		TO BE SELECTED FROM FULL RANGE OF COLORS
	CHEMICAL FINISH		SOIL AND STAIN-REPELLENT
	STANDARD		ALL SPECIFIED TEXTILES MUST MEET OR EXCEED THE REQUIREMENTS OF THE STATE OF CALIFORNIA, DEPARTMENT OF CONSUMER AFFAIRS, TECHNICAL BULLETIN 117-2013.
	ABRASION		100,000 DOUBLE RUBS
			
B	FEATURES		ERGONOMICS
	BASE	1	STABLE FIVE POINT.
			FINISH - POLISHED ALUMINUM (ALTERNATIVES WILL BE CONSIDER)
	CASTERS	2	WHEELS OR CASTERS SUITABLE FOR THE TYPE OF FLOORING
	CONTROLS	3	EASY TO OPERATE FROM SITTING POSITION
	SEAT	4	ADJUSTS FOR BOTH HEIGHT AND TILT
			DOES NOT PUT PRESSURE THE BACK OF THIGHS OR KNEES
			WITH A FRONT EDGE THAT CURVES TOWARDS THE FLOOR
			BREATHABLE, NON-SLIPPERY FABRIC ON THE SEAT
	MECHANISM	5	SWIVEL
	ARMRESTS	6	ADJUSTS FOR BOTH HEIGHT AND TILT
			PHOTO FOR STYLE REFERENCE

FURNITURE SPECIFICATIONS

MAJAREE MASON CENTER

COMMUNITY RESOURCE CENTER TI


			1L-B, 1L-C and 2L-C
ITEM NAME			LOUNGE CHAIR
WARRANTY			LIFETIME
GRADE			CONTRACT
A	FINISH TYPE		FABRIC
	GRADE		100,000 DOUBLE RUBS WYZENBEEK MIN.
	MANUFACTURER		TO BE SELECTED
	COLOR		FULL RANGE OF COLORS - SEE BUDGET
	CHEMICAL FINISH		STAIN, MOISTURE, MOLD, MILDEW, BACTERIA AND ODOR-RESISTING PROTECTION
	STANDARD		ALL SPECIFIED TEXTILES MUST MEET OR EXCEED THE REQUIREMENTS OF THE STATE OF CALIFORNIA, DEPARTMENT OF CONSUMER AFFAIRS, TECHNICAL BULLETIN 117-2013.
	BUDGET		\$65 NET PER YARD
	COMMENTS		DIFFERENT FABRIC SELECTIONS FOR CHAIR 1L-B, 1L-C & 2L-C
B	FINISH TYPE: WOOD ACCENT		TO BE SELECTED - FULL RANGE OF OPTIONS
	COLOR		TO BE SELECTED - FULL RANGE OF COLORS
C	FEATURES	1	COMMERCIAL GRADE PLYWOOD FRAME FOR STRENGTH AND STABILITY
		2	SOLID HARDWOOD LEGS FOR LONG LASTING DURABILITY
		3	COMMERCIAL GRADE FOAM AND FILLING MATERIAL FOR MAXIMUM RESILIENCY
		4	MOISTURE BARRIER ON SEAT CUSHION AND SEAT DECK TO HELP MANAGE SPILLS
			PHOTO FOR STYLE REFERENCE




FURNITURE SPECIFICATIONS

MAJAREE MASON CENTER



COMMUNITY RESOURCE CENTER TI

			1T-O
ITEM DESCRIPTION		SIDE/ROUND OCCACIONAL TABLE	
DIMENSIONS		18"D x 20"H	
WARRANTY		LIFETIME	
GRADE		CONTRACT	
A	FINISH TYPE : TOP	LAMINATE	
	COLOR/FINISH	FULL RANGE OF COLORS - TO BE SELECTED	
B	FINISH TYPE: FACE	LAMINATE	
	COLOR	FULL RANGE FULL RANGE OF COLORS - TO BE SELECTED	
C	FINISH TYPE:		
	COLOR		
D	FINISH TYPE		
	COLOR		
			PHOTO FOR STYLE REFERENCE


1ST FLOOR - COMPUTER ROOM, CLILIC EXAM ROOM, PREP ROOM, DEBRIEF, AND D/C SUPPLIES.

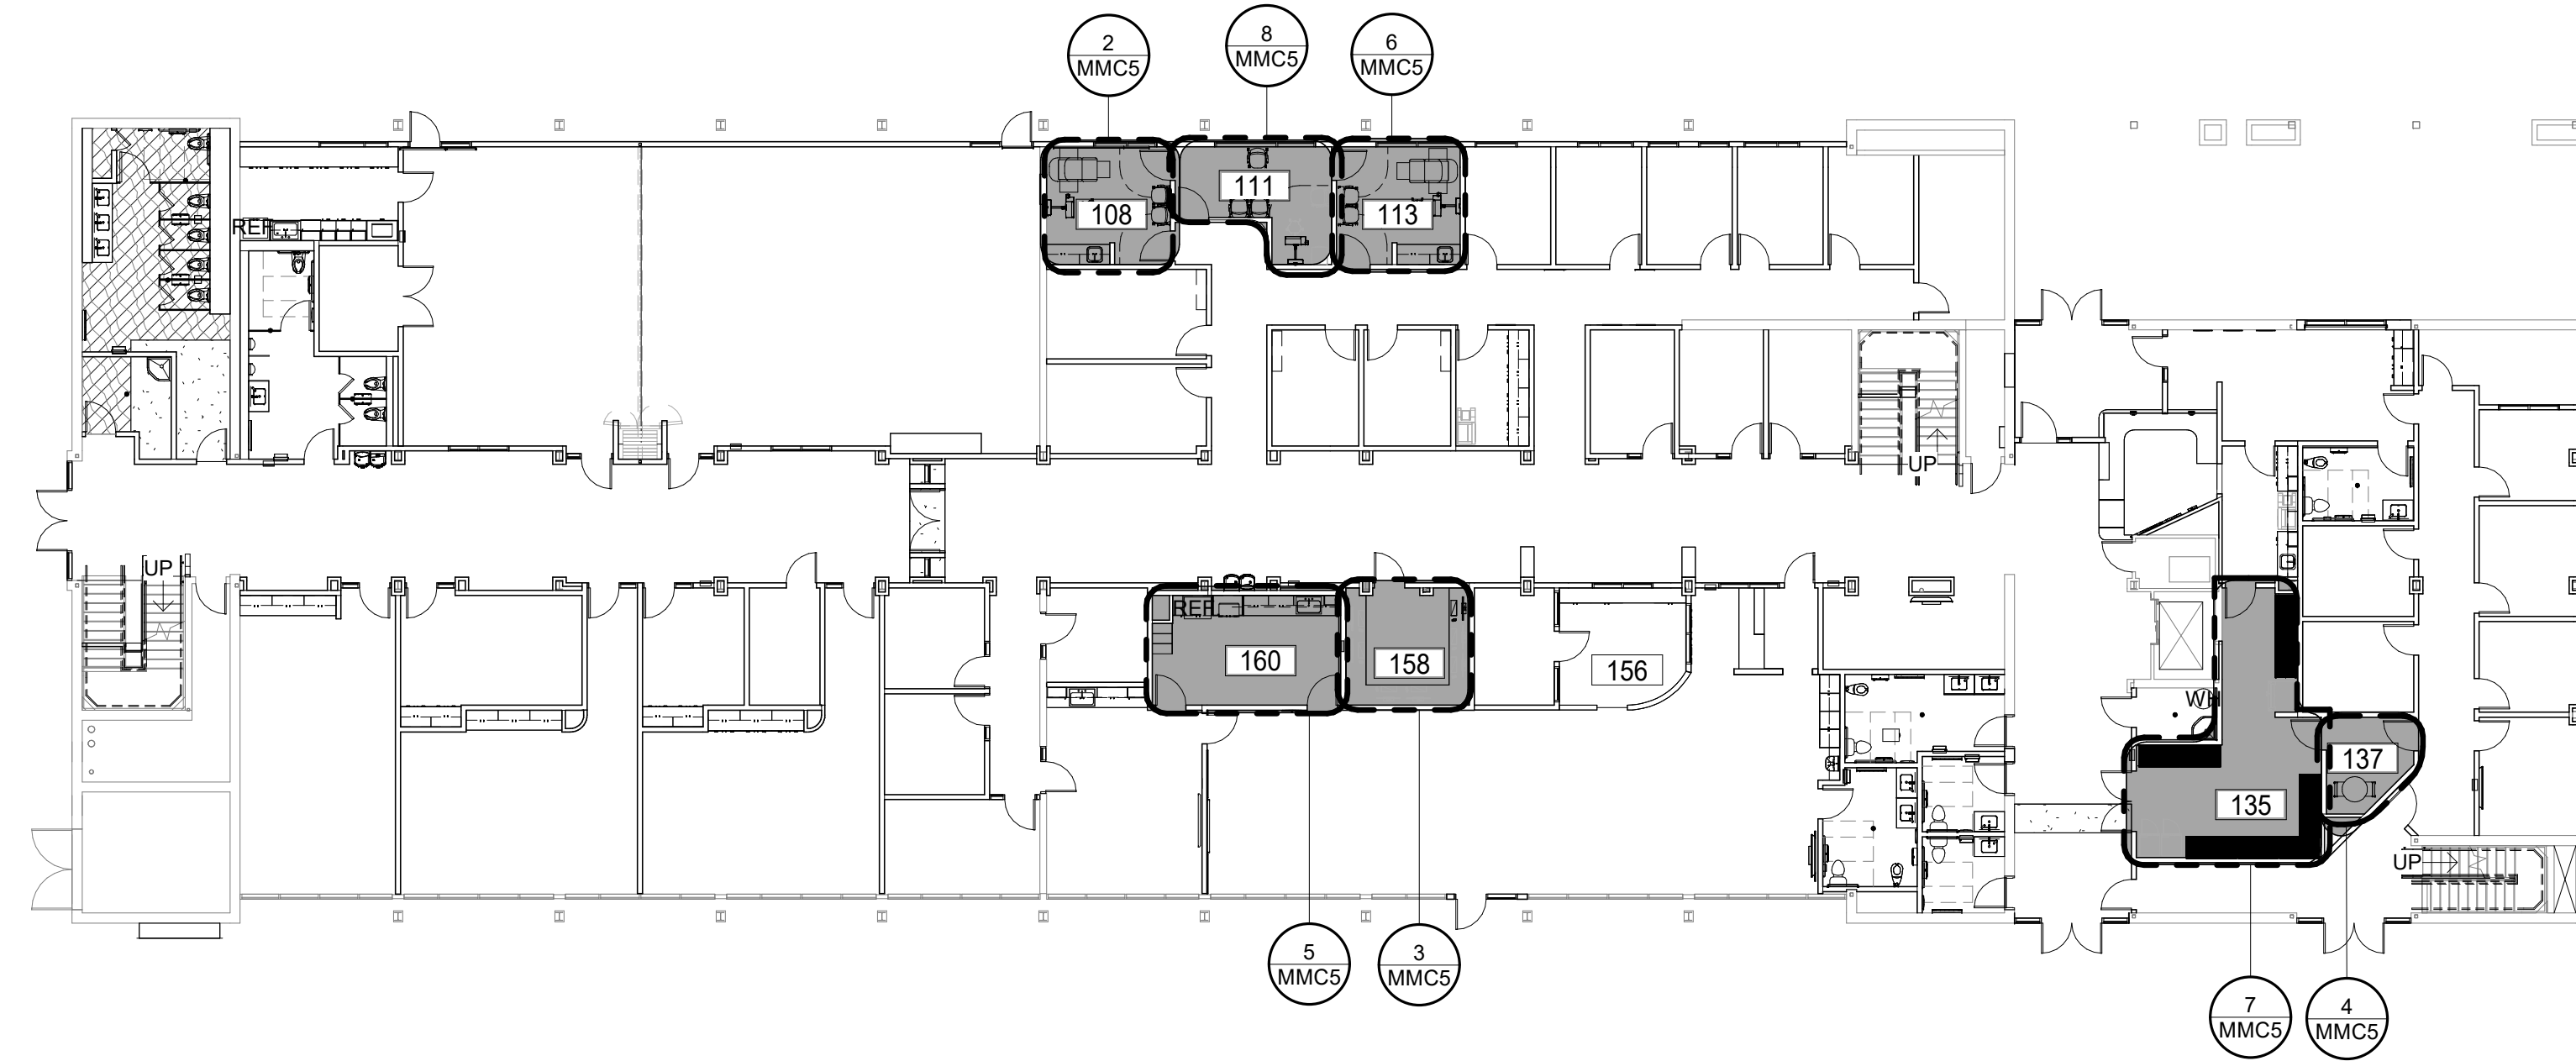


1 MMC 13 - 1st Floor Key Plan
1/16" = 1'-0"

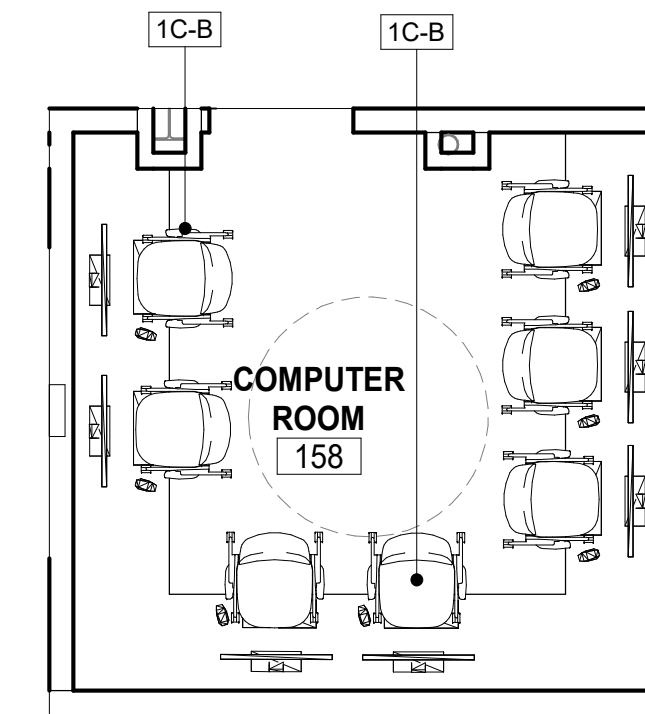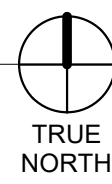

3 158 - COMPUTER ROOM
1/4" = 1'-0"

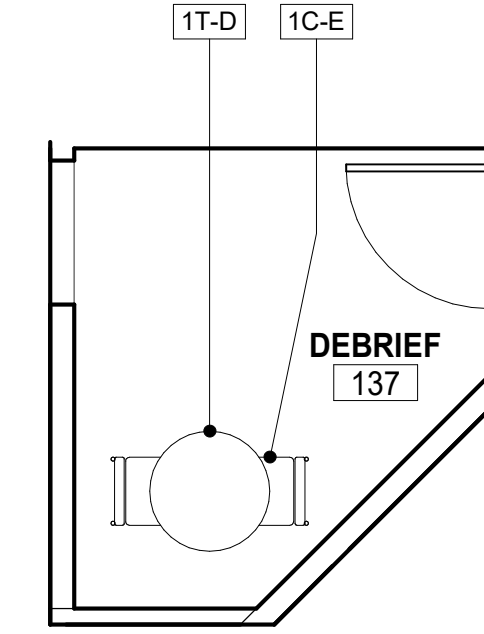

4 137 - DEBRIEF
1/4" = 1'-0"

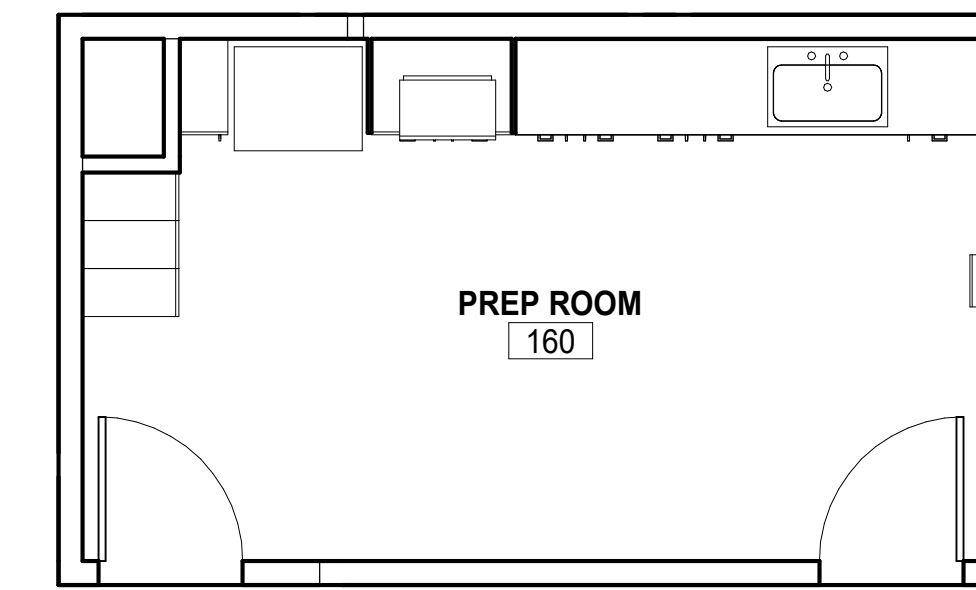


5 160 - PREP ROOM
1/4" = 1'-0"


FURNITURE SCHEDULE

IMAGE	TYPE MARK	COUNT	CATEGORY	PRODUCT DESCRIPTION
	1A-B	3	TECHNOLOGY SUPPORT	WALL STATION SUPPORT
	1C-A	1	CHAIR	CONFERENCE/GUEST CHAIR
	1C-B	15	CHAIR	MULTIPURPOSE TASK CHAIR
	1C-E	2	CHAIR	<varies>
	1C-Q	3	CHAIR	BACKLESS STOOL
	1ET-A	2	EQUIPMENT	EXAM TABLE
	1T-D	1	TABLE	30" DIA. LAMINATE TOP TABLE
	1WS-A	1	SHELVING	60" HEAVY DUTY WIRE SHELVING
	1WS-B	6	SHELVING	48" HEAVY DUTY WIRE SHELVING
	1WS-C	2	SHELVING	36" HEAVY DUTY WIRE SHELVING


Grand total: 36

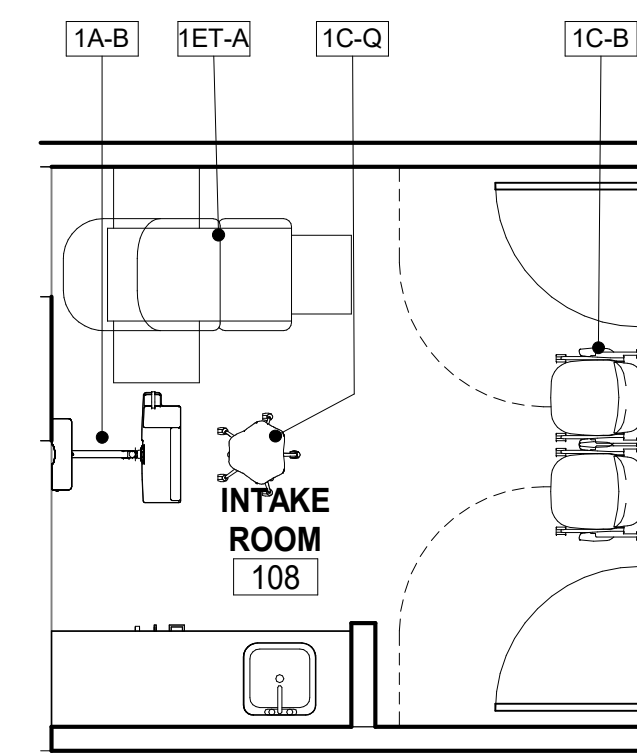


2 108 - EXAM ROOM
1/4" = 1'-0"
NOTE:
ADD ALTERNATE - ROOM 108

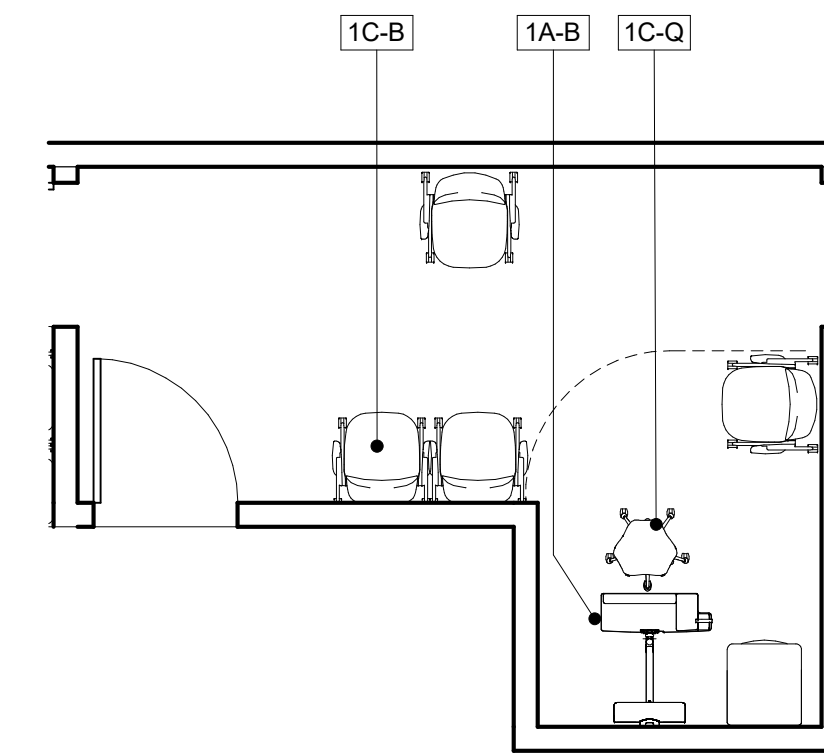


8 111 - WAITING ROOM
1/4" = 1'-0"
NOTE:
ADD ALTERNATE - ROOM 111

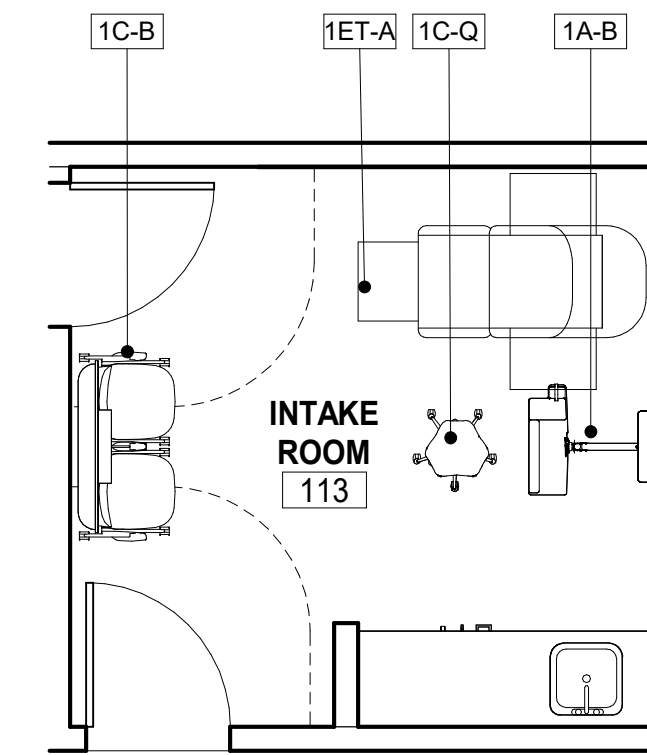


6 113 - EXAM ROOM
1/4" = 1'-0"
NOTE:
ADD ALTERNATE - ROOM 113

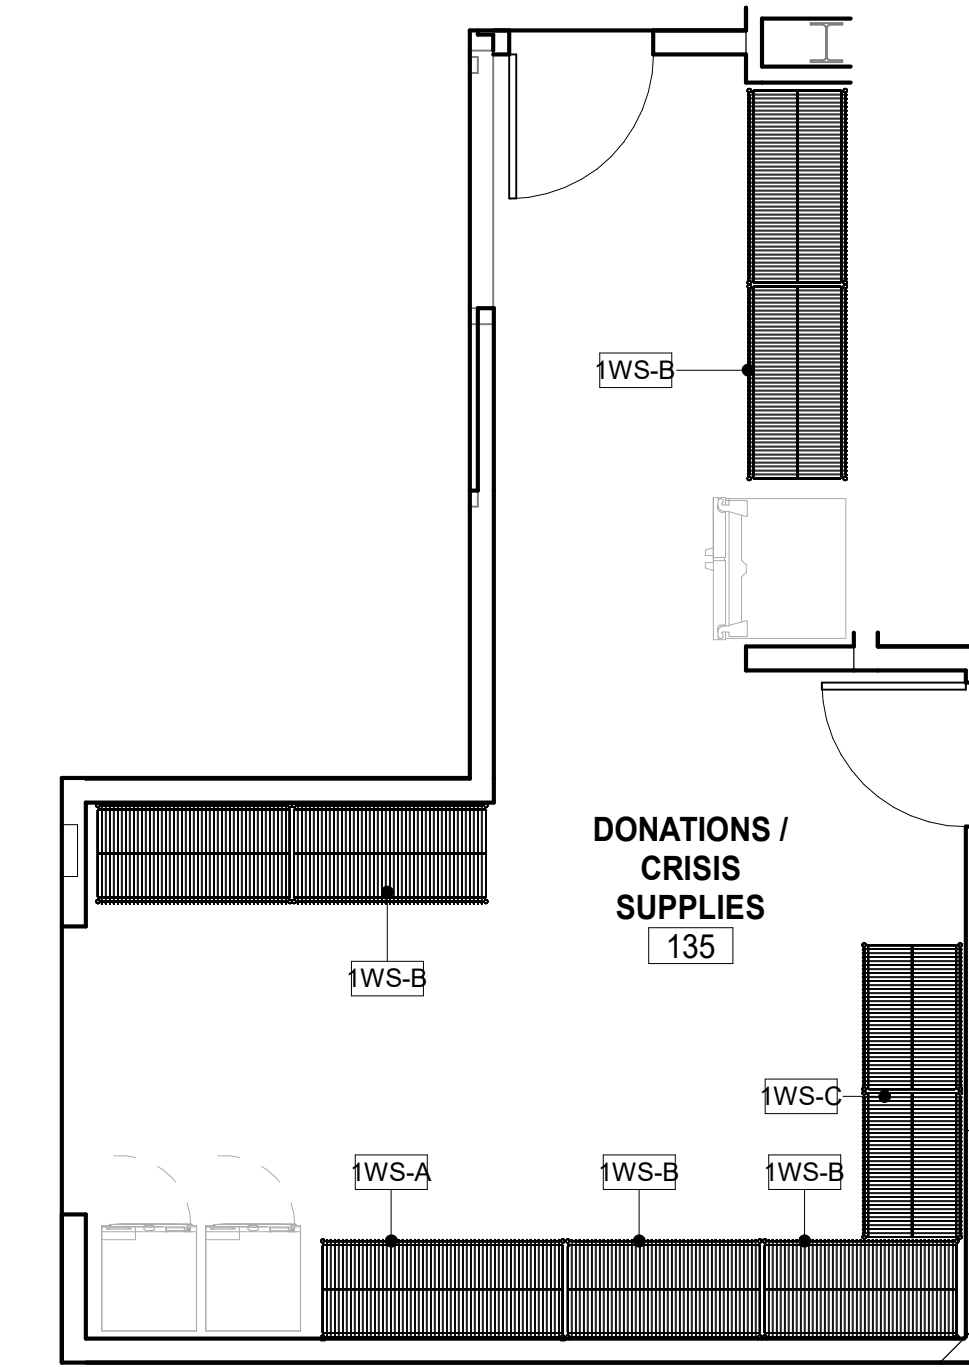

7 135 - DONATIONS / CRISIS SUPPLIES
1/4" = 1'-0"

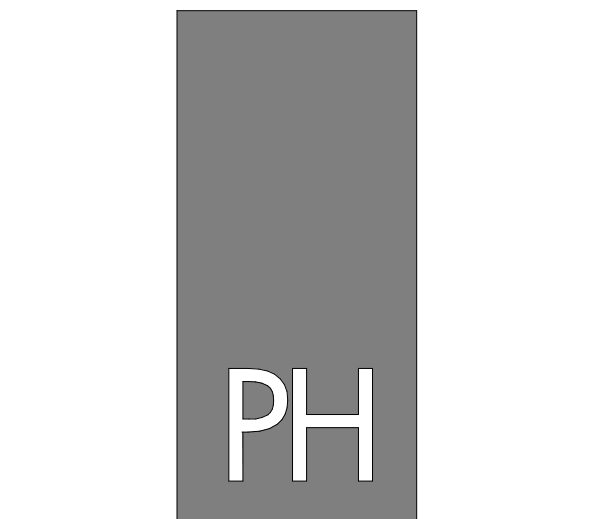

PAUL HALAJIAN ARCHITECTS
389 Clovis Ave, Suite 200
Clovis, CA 93612-1185
T: 559.297.7900 F: 559.297.7950
www.halajianarch.com

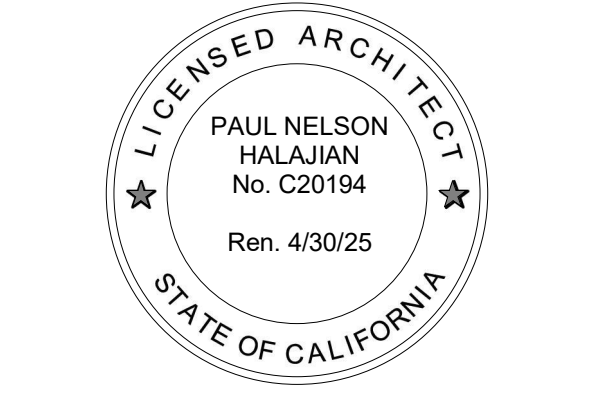

PAUL HALAJIAN ARCHITECTS expressly reserves its copyright and other property rights specifically related to the contents of these plans. This document and the ideas and designs incorporated herein, as an instrument of professional service rendered by PAUL HALAJIAN ARCHITECTS, is not to be used in whole or in part for any other project without prior written authorization from PAUL HALAJIAN ARCHITECTS.

PROJECT:
MARJAREE MASON CENTER
COMMUNITY RESOURCE CENTER TI
255 WEST BULLARD AVE, FRESNO, CA 93704
SHEET: 1F-COMPUTER ROOM, CLILIC EXAM ROOM, PREP ROOM, DEBRIEF, AND D/C SUPPLIES.

DRAWING SET INFORMATION:

03.12.24	BID SET
----------	---------

REVISIONS:

PROJECT NUMBER:
2023-15

SHEET NUMBER:
MMC5

FURNITURE SPECIFICATIONS

MAJAREE MASON CENTER

COMMUNITY RESOURCE CENTER TI


			1A-B
ITEM NAME			WALL-STATION
WARRANTY			LIFETIME
GRADE			CONTRACT
ADDITIONAL COMMENTS			DESIGN FOR EASY, PRACTICAL USE AT BOTH SITTING AND STANDING POSITIONS.
A	FEATURES		
	TRACK LENGTH	1	COORDINATE WITH OWNER
	MONITOR ARM	2	COORDINATE WITH OWNER
	KEYBOARD ARM	3	COORDINATE WITH OWNER
	KEYBOARD PLATFORM	4	COORDINATE WITH OWNER
	WALL MOUNT CPU HOLDER	5	COORDINATE WITH OWNER
B	FINISH		TO BE SELECTED FROM FULL RANGE OF OPTIONS
	COLOR		TO BE SELECTED FROM FULL RANGE OF OPTIONS
C	FINISH TYPE		
	COLOR		
	COMMENTS		
D	FINISH TYPE		
	COLOR		
	COMMENTS		

PHOTO FOR STYLE REFERENCE

FURNITURE SPECIFICATIONS

MAJAREE MASON CENTER

COMMUNITY RESOURCE CENTER TI

			1C-A and 2C-A
ITEM DESCRIPTION			CONFERENCE/ GUEST CHAIR
WARRANTY			LIFE TIME
GRADE			CONTRACT
A	FINISH TYPE: TEXTILES		
	GRADE		CONTRACT
	BUDGET		\$65 NET PER YARD
	MANUFACTURER		TO BE SELECTED
	COLOR		TO BE SELECTED FROM FULL RANGE OF COLORS
	CHEMICAL FINISH		SOIL AND STAIN-REPELLENT
	STANDARD		ALL SPECIFIED TEXTILES MUST MEET OR EXCEED THE REQUIREMENTS OF THE STATE OF CALIFORNIA, DEPARTMENT OF CONSUMER AFFAIRS, TECHNICAL BULLETIN 117-2013.
	ABRASION		100,000 DOUBLE RUBS
			
B	FEATURES		ERGONOMICS
	BASE	1	STABLE FIVE POINT.
			FINISH - POLISHED ALUMINUM (ALTERNATIVES WILL BE CONSIDER)
	CASTERS	2	WHEELS OR CASTERS SUITABLE FOR THE TYPE OF FLOORING
	CONTROLS	3	EASY TO OPERATE FROM SITTING POSITION
	SEAT	4	ADJUSTS FOR BOTH HEIGHT AND TILT
			DOES NOT PUT PRESSURE THE BACK OF THIGHS OR KNEES
			WITH A FRONT EDGE THAT CURVES TOWARDS THE FLOOR
			BREATHABLE, NON-SLIPPERY FABRIC ON THE SEAT
	MECHANISM	5	SWIVEL
	ARMRESTS	6	ADJUSTS FOR BOTH HEIGHT AND TILT
			PHOTO FOR STYLE REFERENCE

FURNITURE SPECIFICATIONS

MAJAREE MASON CENTER
 COMMUNITY RESOURCE CENTER TI

ITEM DESCRIPTION		MULTIPURPOSE TASK CHAIR
WARRANTY		LIFETIME
GRADE		CONTRACT
ADDITIONAL COMMENTS		SEAT WILL FLIP UP SO UNITS CAN BE NESTED
		FLIP. NEST. STACK
A	FINISH : BACK	TO BE SELECTED FROM FULL RANGE OF FINISH OPTIONS
	COLOR	TO BE SELECTED FROM FULL RANGE OF COLORS
B	FINISH : ARMS	PLASTIC INJECTION ARMS
	COLOR	TO BE SELECTED FROM FULL RANGE OF COLORS
C	FINISH TYPE: MESH	100 % TRANSLUCENT NYLON
	COLOR	TO BE SELECTED FROM FULL RANGE OF COLORS
D	FINISH: TEXTILE	FULL RANGE OF COLORS
	MANUFACTURER	TO BE SELECTED
	GRADE	CONTRACT
	TEXTILE FINISH	SOIL AND STAIN-REPELLENT
	COLOR	TO BE SELECTED FROM FULL RANGE OF COLORS
	BUDGET	\$65 NET PER YARD
	STANDARD	ALL SPECIFIED TEXTILES MUST MEET OR EXCEED THE REQUIREMENTS OF THE STATE OF CALIFORNIA, DEPARTMENT OF CONSUMER AFFAIRS, TECHNICAL BULLETIN 117-2013.
	ABRASION	100,000 DOUBLE RUBS
E	FINISH: FRAME	TO BE SELECTED FROM FULL RANGE OF FINISH OPTIONS
F	CASTERS	WHEELS OR CASTERS SUITABLE FOR THE TYPE OF FLOORING

1C-B




PHOTO FOR STYLE REFERENCE

FURNITURE SPECIFICATIONS

MAJAREE MASON CENTER

COMMUNITY RESOURCE CENTER TI

1C-E + 2C-T


ITEM NAME		GUEST CHAIR
WARRANTY		LIFETIME
GRADE		CONTRACT
A	FINISH TYPE	TEXTILE
	GRADE	CONTRACT
	BUDGET	\$65 NET PER YARD
	MANUFACTURER	TO BE SELECTED
	COLOR	TO BE SELECTED FROM FULL RANGE OF COLORS
	CHEMICAL FINISH	SOIL AND STAIN-REPELLENT
	STANDARD	ALL SPECIFIED TEXTILES MUST MEET OR EXCEED THE REQUIREMENTS OF THE STATE OF CALIFORNIA, DEPARTMENT OF CONSUMER AFFAIRS, TECHNICAL BULLETIN 117-2013.
	ABRASION	100,000 DOUBLE RUBS
B	FINISH TYPE :WOOD	TO BE SELECTED FROM FULL RANGE OF OPTIONS
	GRADE	CONTRACT
	COLOR	TO BE SELECTED FROM FULL RANGE OF COLORS



FURNITURE SPECIFICATIONS


MAJAREE MASON CENTER

COMMUNITY RESOURCE CENTER TI

			1C-Q
ITEM DESCRIPTION		BACKLESS STOOL	
WARRANTY		LIFETIME	
GRADE		CONTRACT	
A	FINISH TYPE: TEXTILE		
	GRADE	CONTRACT	
	MANUFACTURER	TO BE SELECTED	
	BUDGET	\$65 NET PER YARD	
	COLOR	TO BE SELECTED FROM FULL RANGE OF COLORS	
	ABRASION RESISTANCE	100,000 DOUBLE RUBS	
	STANDARD	ALL SPECIFIED TEXTILES MUST MEET OR EXCEED THE REQUIREMENTS OF THE STATE OF CALIFORNIA, DEPARTMENT OF CONSUMER AFFAIRS, TECHNICAL BULLETIN 117-2013.	
B	FINISH TYPE: FRAME		
	COLOR	TO BE SELECTED FROM FULL RANGE OF COLORS	
C	FEATURES		
	SEAT HEIGHT	COORDINATE WITH THE OWNER	
	CASTERS	SUITABLE FOR THE FLOOR FINISH	
D	FINISH TYPE : BASE	TO BE SELECTED FROM FULL RANGE OF OPTIONS	
	COLOR	TO BE SELECTED FROM FULL RANGE OF COLORS	
			
			PHOTO FOR STYLE REFERENCE

FURNITURE SPECIFICATIONS


MAJAREE MASON CENTER
 COMMUNITY RESOURCE CENTER TI

			1ET-A
ITEM DESCRIPTION		EXAM TABLE	
WARRANTY		LIFETIME	
GRADE		CONTRACT	
LOAD CAPACITY		400 LBS.	
A	FINISH TYPE: TEXTILE	VINYL UPHOLSTERY OVER FIRM FOAM PADDING	
	GRADE	CONTRACT	
	MANUFACTURER	TO BE SELECTED	
	BUDGET	\$65 NET PER YARD	
	COLOR	TO BE SELECTED FROM FULL RANGE OF COLORS	
	ABRASION RESISTANCE	100,000 DOUBLE RUBS	
	STANDARD	ALL SPECIFIED TEXTILES MUST MEET OR EXCEED THE REQUIREMENTS OF THE STATE OF CALIFORNIA, DEPARTMENT OF CONSUMER AFFAIRS, TECHNICAL BULLETIN 117-2013.	
			
B	FINISH TYPE: FRAME		
	COLOR	TO BE SELECTED FROM FULL RANGE OF COLORS	
C	FEATURES		
	STEP STOOL	HANDY, PULL-OUT, WELDED STEEL STEP STOOL WITH SAFETY TREAD	
		COATED, TWO-POSITION, PULL-OUT STIRRUPS THAT FOLD NEATLY OUT OF SIGHT WHEN NOT IN USE	
		PULL-OUT LEG REST ON STEEL TRACK	
		EASY CARE, ALL LAMINATE BASE	
		CHIP RESISTANT EDGES	
		LARGE SIDE STORAGE COMPARTMENT WITH SHELF IS ACCESSIBLE FROM BOTH SIDES (NO RIGHT OR LEFT HANDED TABLES)	
		2 DRAWERS WITH ALL STEEL SLIDES AT THE FOOT END OF THE TABLE	
		BUILT WITH PLYWOOD AND LAMINATE PANELS THAT ARE CALIFORNIA CARB II COMPLIANT	
		TOP SECTIONS ARE EASILY REPLACEABLE IN THE FIELD	
		ADJUSTABLE FEET FOR LEVELING	
		PAPER DISPENSER INCLUDED	
	ADJUSTABLE BACKREST		
D	FINISH TYPE : BASE	LAMINATE	
	COLOR	TO BE SELECTED FROM FULL RANGE OF COLORS	
			PHOTO FOR STYLE REFERENCE

FURNITURE SPECIFICATIONS

MAJAREE MASON CENTER


COMMUNITY RESOURCE CENTER TI

			IT-D
ITEM NAME		WOOD SINGLE PEDESTAL TABLE	
DIMENSIONS		30" DIA.	
WARRANTY		LIFETIME	
GRADE		CONTRACT	
A	FINISH TYPE : TOP	LAMINATE TOP	
	FINISH	TO BE SELECTED FROM FULL RANGE OF OPTIONS	
	COLOR	TO BE SELECTED FROM FULL RANGE OF COLORS	
	COMMENTS		
B	FINISH TYPE : BASE	METAL PEDESTAL BASE	<p>PHOTO FOR STYLE REFERENCE</p>
	FINISH	METAL	
	COLOR	TO BE SELECTED FROM FULL RANGE OF COLORS	
C	FINISH TYPE		
	COLOR		
	COMMENTS		
D	FINISH TYPE		
	COLOR		
	COMMENTS		

FURNITURE SPECIFICATIONS


MAJAREE MASON CENTER

COMMUNITY RESOURCE CENTER TI

			1T-H
ITEM NAME		MOBILE DIGITAL WORKSPACE	
WARRANTY		LIFETIME	
ADDITIONAL COMMENTS		ACCOMMODATES LAPTOPS, TABLET PCS, LCD/ CPUS, ALL-IN-ONE CPUS, PORTABLE DOCUMENT CAMERAS/VISUALISERS, DVD PLAYERS AND WIRELESS EXTENDERS OF CHOICE	
GRADE		CONTRACT	
A	FINISH TYPE : TOP	PHENOLIC WORK SURFACE	
	FINISH TYPE: FRAME	POWDER COATED PAINT STEEL	
	MANUFACTURER	TO BE SELECTED	
	COLOR	TO BE SELECTED FROM FULL RANGE OF COLORS	
	COMMENTS		
B	FEATURES		
		1	KEYBOARD AND LAPTOP ADJUSTMENT
		2	SIT/STAND
		3	CABLE MANAGEMENT TRAY
		4	OPTIONAL SECURITY MODULE—A SECURE STASH SPOT FOR TEACHING
		5	KEYBOARD/ MOUSE TRAY
		4	4 LOCKABLE CASTERS
C	FINISH TYPE		
	COLOR		
	COMMENTS		
D	FINISH TYPE		
	COLOR		
	COMMENTS		
			
			PHOTO FOR STYLE REFERENCE

FURNITURE SPECIFICATIONS


MAJAREE MASON CENTER
 COMMUNITY RESOURCE CENTER TI

			1WS-A
MANUFACTURER			HEAVY DUTY BLACK WIRE SHELVING
DIMENSIONS			60 x24 x 72
WARRANTY			LIFETIME
GRADE			CONTRACT
ADDITIONAL COMMENTS			4 SHELF STARTER UNIT
A	FINISH TYPE		METAL
	COLOR		TO BE SELECTED FROM FULL RANGE OF COLORS
	COMMENTS		
B	FINISH TYPE		
	COLOR		
	COMMENTS		
C	FINISH TYPE		
	COLOR		
	COMMENTS		
D	FINISH TYPE		
	COLOR		
	COMMENTS		
			
			<p>PHOTO FOR STYLE REFERENCE</p>

FURNITURE SPECIFICATIONS

MAJAREE MASON CENTER


COMMUNITY RESOURCE CENTER TI

			1WS-C
ITEM DESCRIPTION			
DIMENSIONS		HEAVY DUTY BLACK WIRE SHELVING 36 x24 x 72	
WARRANTY		LIFETIME	
ADDITIONAL COMMENTS		4 SHELF STARTER UNIT	
GRADE		CONTRACT	
A	FINISH TYPE	METAL	
	GRADE	TO BE SELECTED FROM FULL RANGE OF COLORS	
	MANUFACTURER		
	COLOR		
	COMMENTS		
B	FINISH TYPE		<p>PHOTO FOR STYLE REFERENCE</p>
	COLOR		
	COMMENTS		
C	FINISH TYPE		
	COLOR		
	COMMENTS		
D	FINISH TYPE		
	COLOR		
	COMMENTS		


FURNITURE SPECIFICATIONS

MAJAREE MASON CENTER

COMMUNITY RESOURCE CENTER TI


			1WS-B
MANUFACTURER			HEAVY DUTY BLACK WIRE SHELVING
DIMENSIONS			48 x24 x 72
WARRANTY			LIFETIME
ADDITIONAL COMMENTS			4 SHELF STARTER UNIT
GRADE			CONTRACT
A	FINISH TYPE		METAL
	COLOR		TO BE SELECTED FROM FULL RANGE OF COLORS
	COMMENTS		
B	FINISH TYPE		
	COLOR		
	COMMENTS		
C	FINISH TYPE		
	COLOR		
	COMMENTS		
D	FINISH TYPE		
	COLOR		
	COMMENTS		
			
			PHOTO FOR STYLE REFERENCE

2ND FLOOR - CLIENT SERVICES ADMIN (RECEPTION), LOUNGE AREA, PUBLIC CORRIDOR, STAFF BREAKROOM, QUIET ROOM, LACATATION ROOM



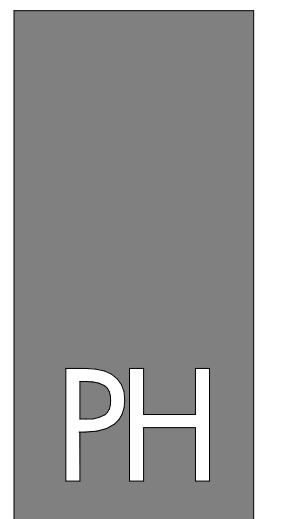


PAUL HALAJIAN ARCHITECTS

389 Clovis Ave, Suite 200
Clovis, CA 93612-1185
T: 559.297.7900 F: 559.297.7950
www.halajianarch.com

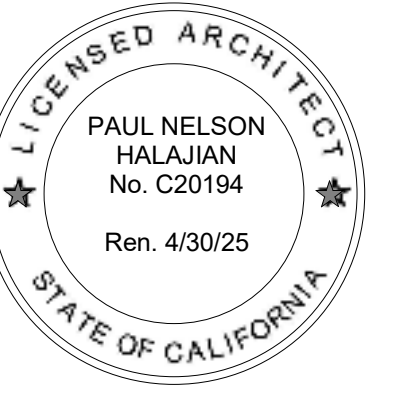

PAUL HALAJIAN ARCHITECTS is hereby granted its control and copyright and other property rights specifically related to the contents of these plans. This document and the ideas and designs incorporated herein, as an instrument of professional service rendered by PAUL HALAJIAN ARCHITECTS, is not to be used in whole or in part for any other project without prior written authorization from PAUL HALAJIAN ARCHITECTS.

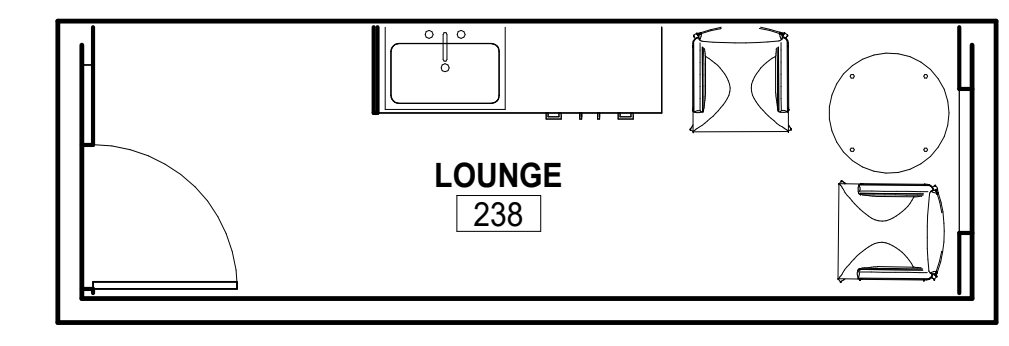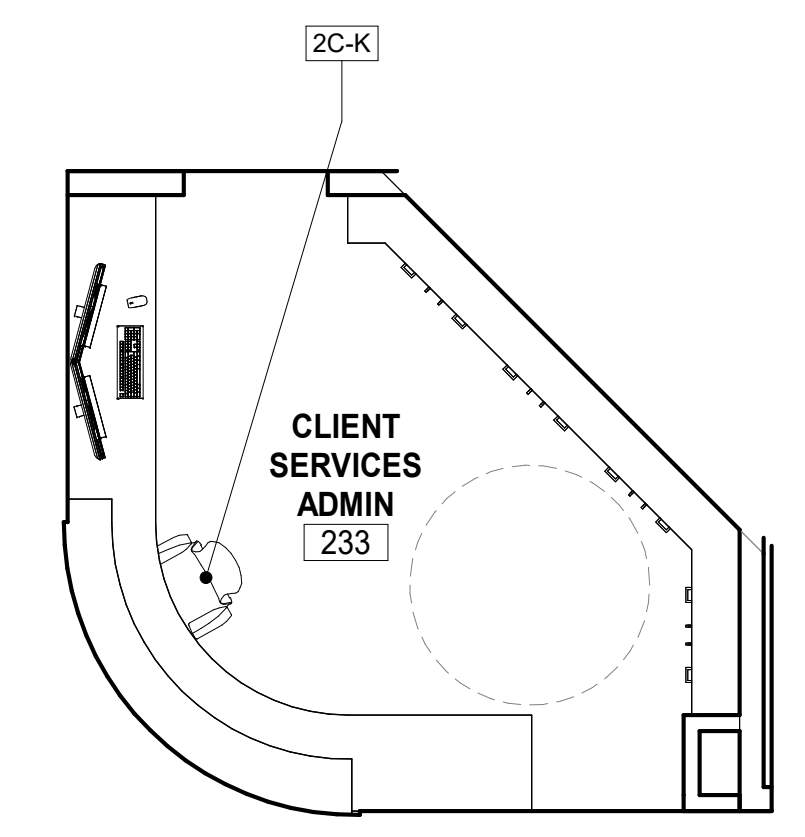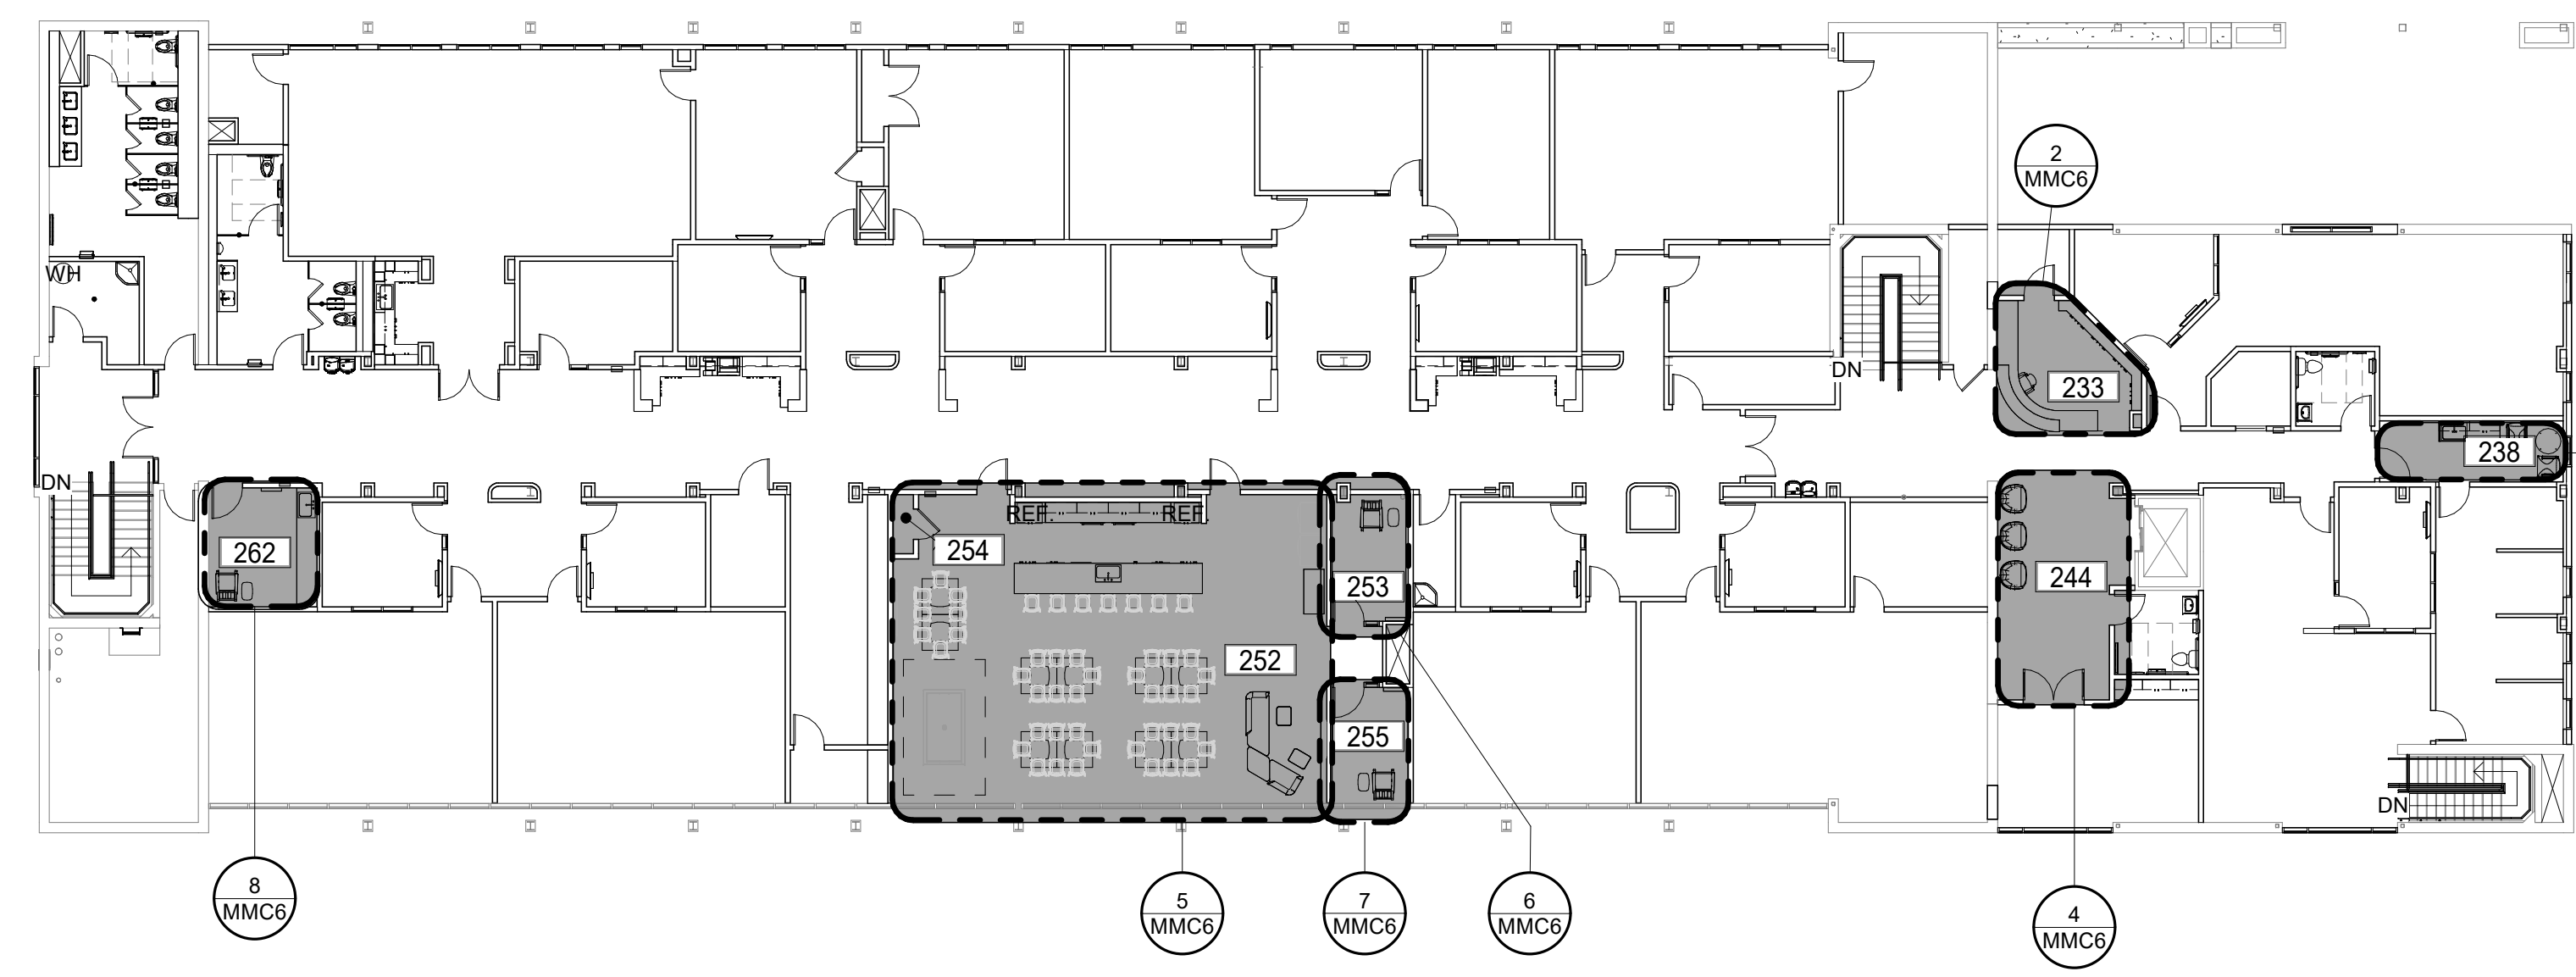


FURNITURE SCHEDULE

IMAGE	TYPE MARK	COUNT	CATEGORY	DESCRIPTION
	2C-F	1	CHAIR	LOUNGE
	2C-F.1	1	CHAIR	OTTOMAN CHAIR
	2C-F.2	1	CHAIR	LOUNGE CHAIR
	2C-I	3	CHAIR	SWIVEL RECLINER
	2C-K	1	CHAIR	CONFERENCE CHAIR - MID BACK
	2C-M	47	CHAIR	BREAK ROOM CHAIRS
	2L-C	3	CHAIR	LOUNGE CHAIR


IMAGE	TYPE MARK	COUNT	CATEGORY	DESCRIPTION
	2T-Q	1	TABLE	AIR HOCKEY TABLE
	2TR-A	1	EQUIPMENT	TRASH RECEPTACLE
	2W-A	3	WATER FEATURE	WALL HANGING BUBBLE WALL PANEL 300WM LED LIGHTING SENSORY
	IT-P	1	TABLE	COFFEE ROUND OCCASIONAL TABLE

Grand total: 78

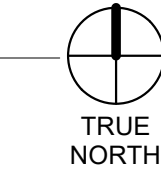


2 233 - CLIENT SERVICES ADMIN (RECEPTION)
1/4" = 1'-0"

3 238 - LOUNGE
1/4" = 1'-0"

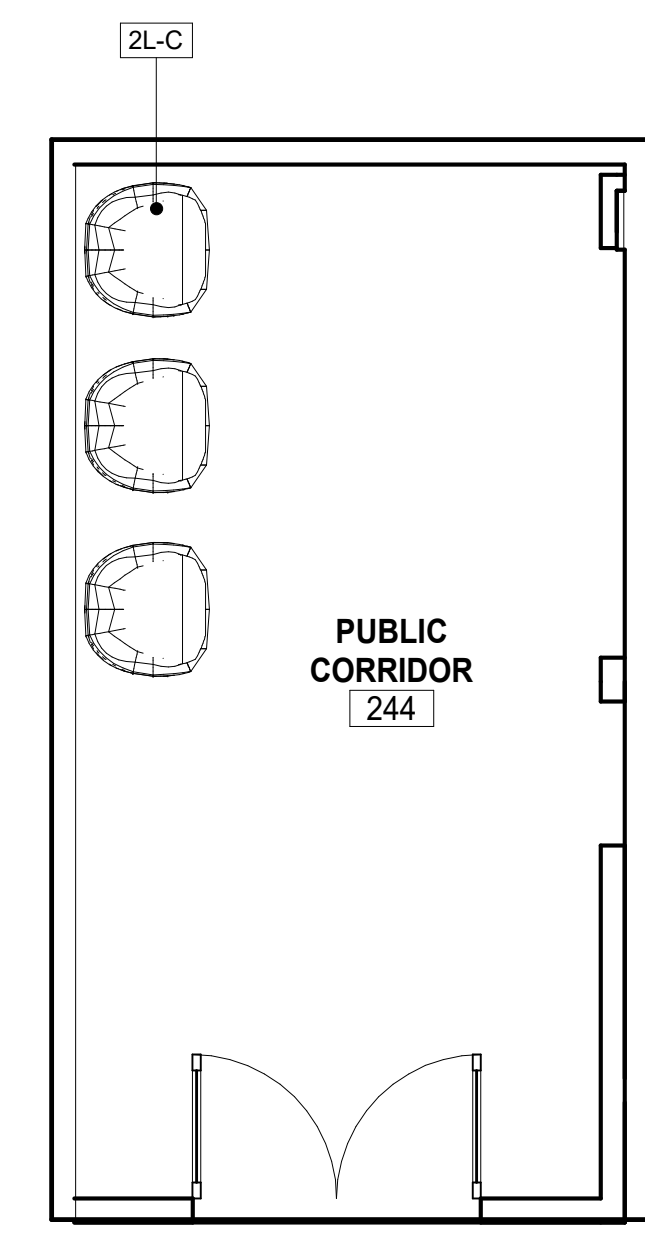


4 244 - PUBLIC CORRIDOR
1/4" = 1'-0"

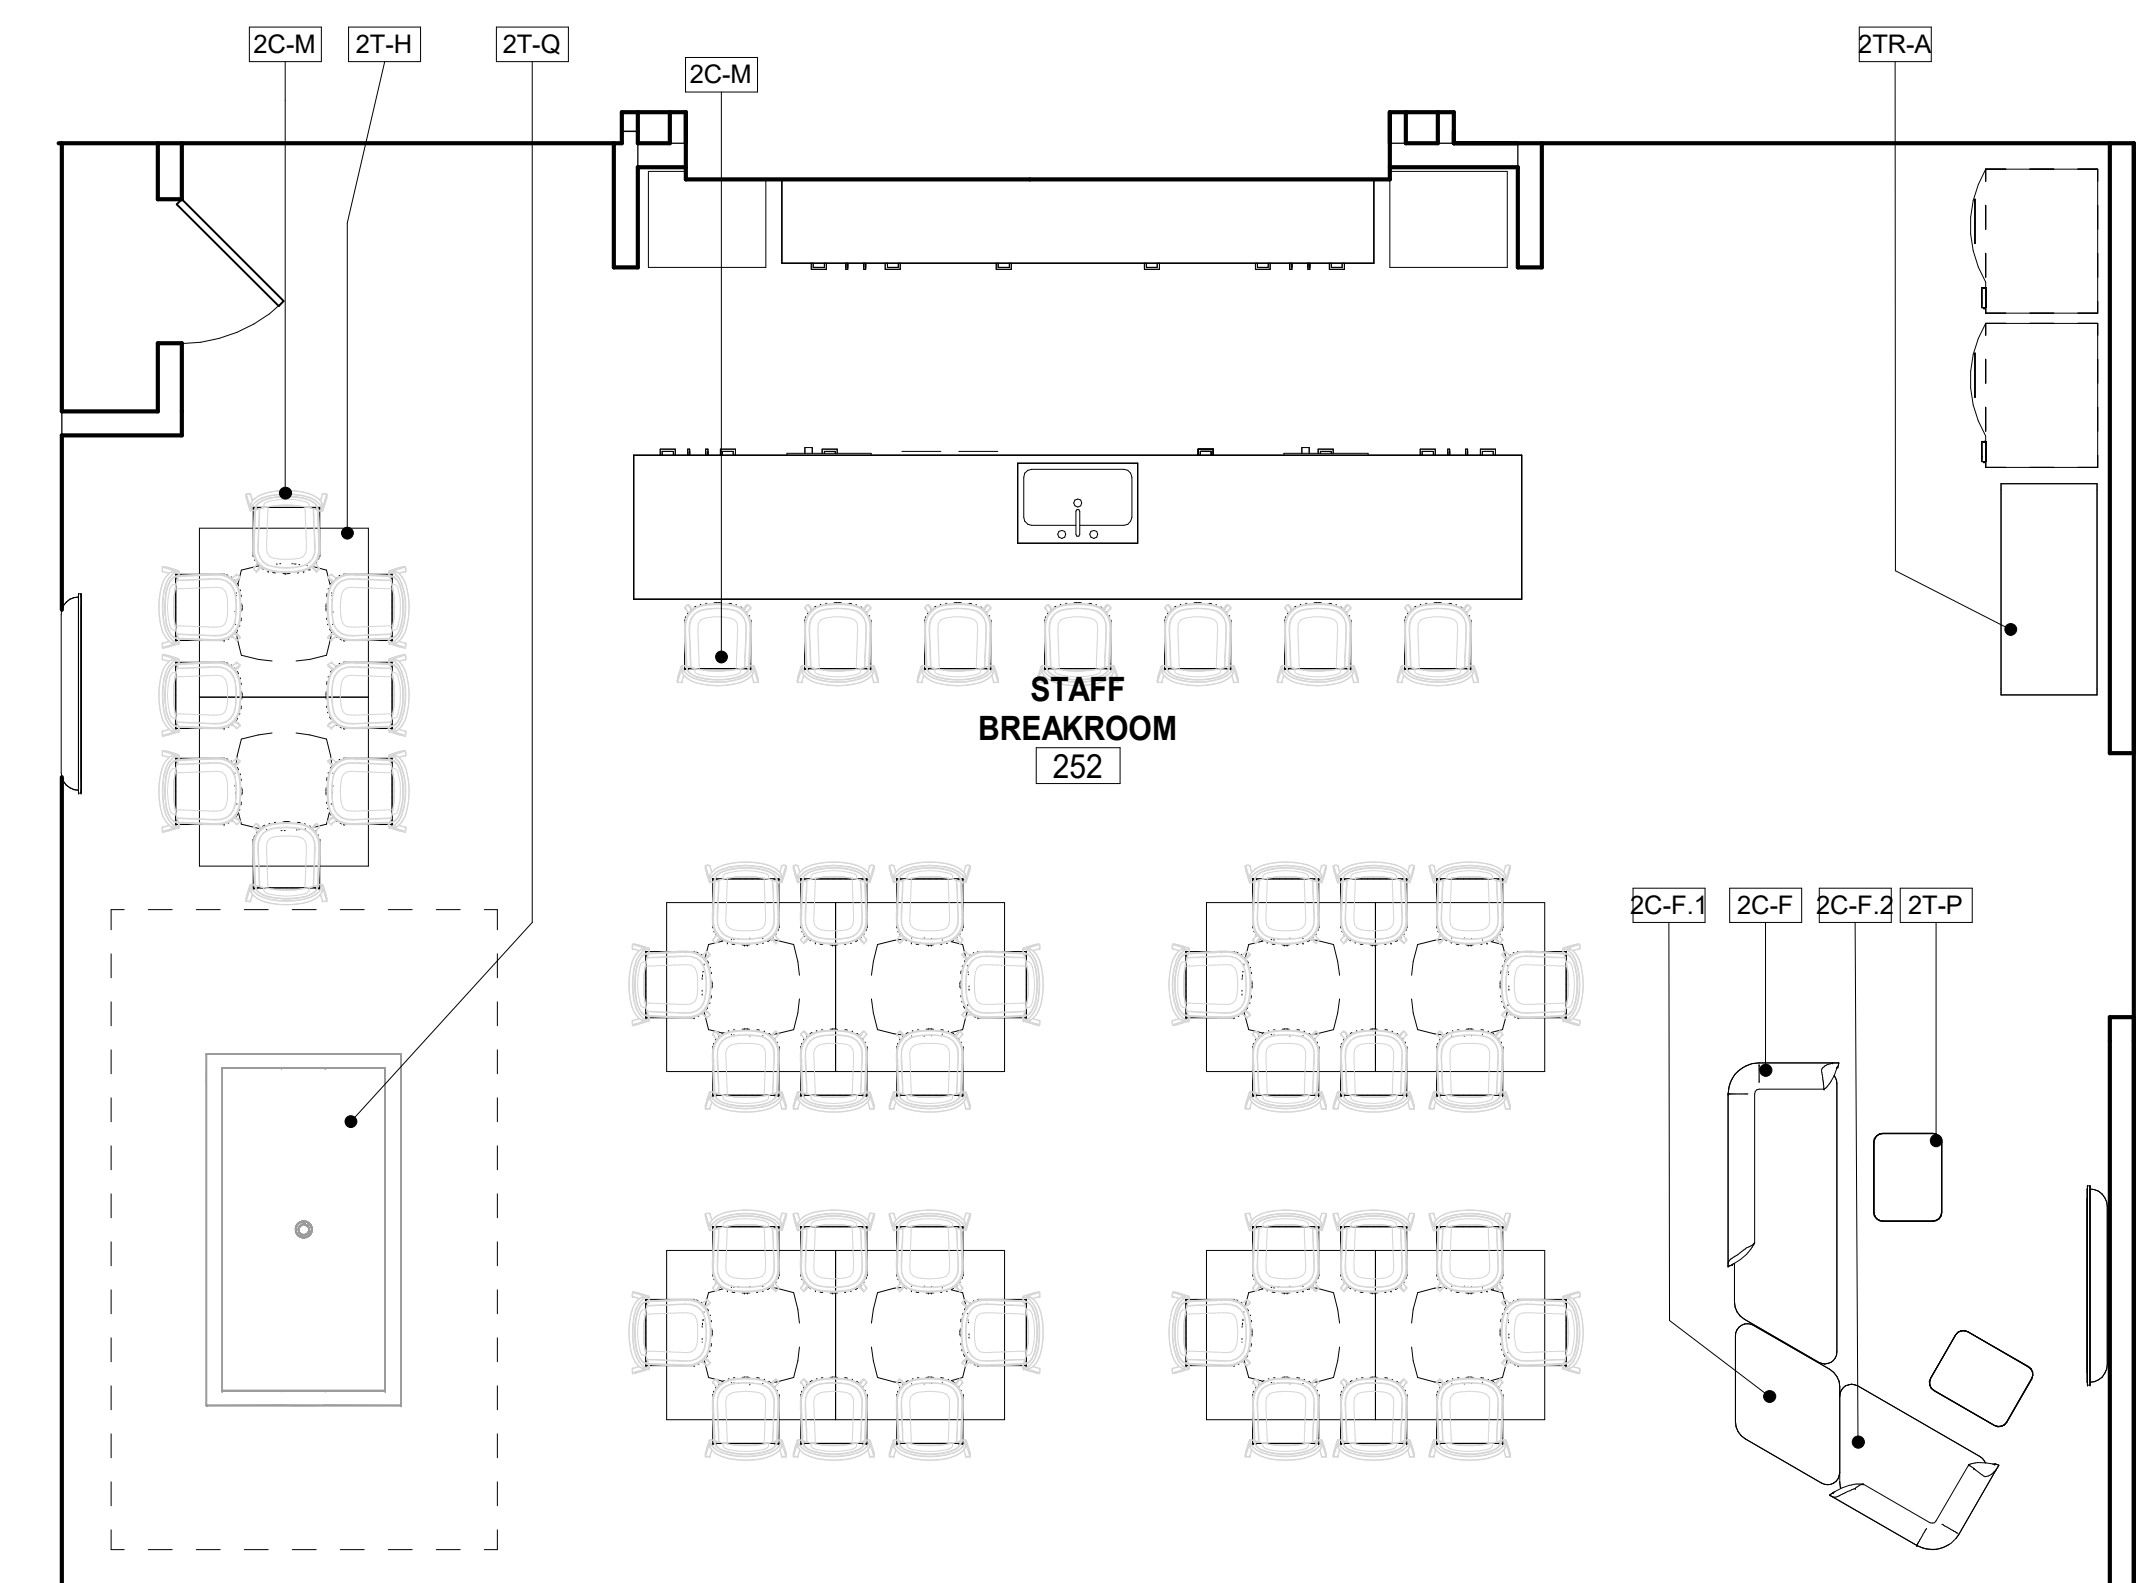


5 252 - STAFF BREAKROOM
1/4" = 1'-0"


	2T-H	10	TABLE	36" X 36" TABLE W/ PEDESTAL BASE - COMPLY WITH DIMENSIONS FOR FORWARD APPROACH AND KNEE CLEARANCES AS LISTED ON A900
	2T-O	2	SIDE TABLE	OBSISIAN RECLINER WEDGE TABLE
	2T-P	3	TABLE	RECHARGE LAPTOP TABLE

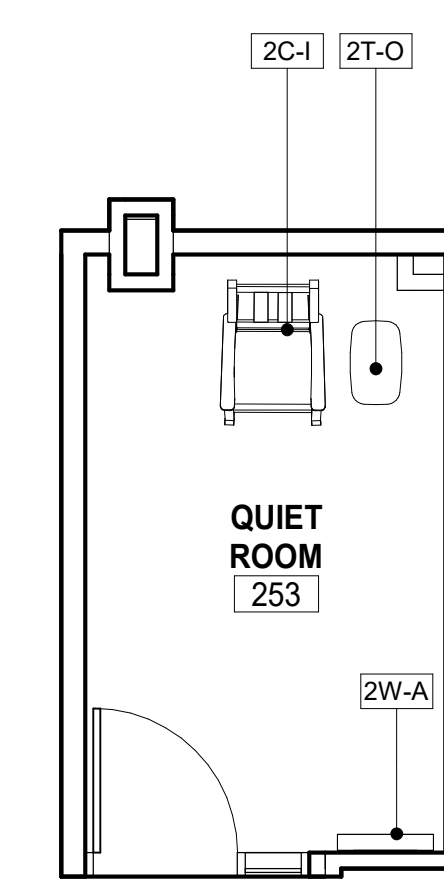

6 253 - QUIET ROOM
1/4" = 1'-0"

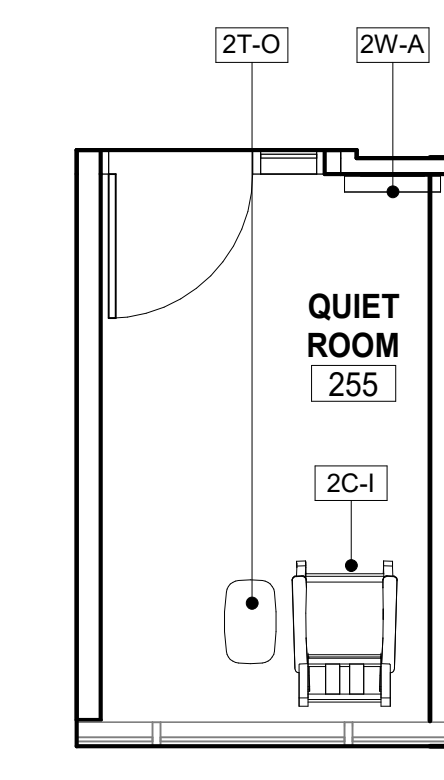

7 255 - QUIET ROOM
1/4" = 1'-0"

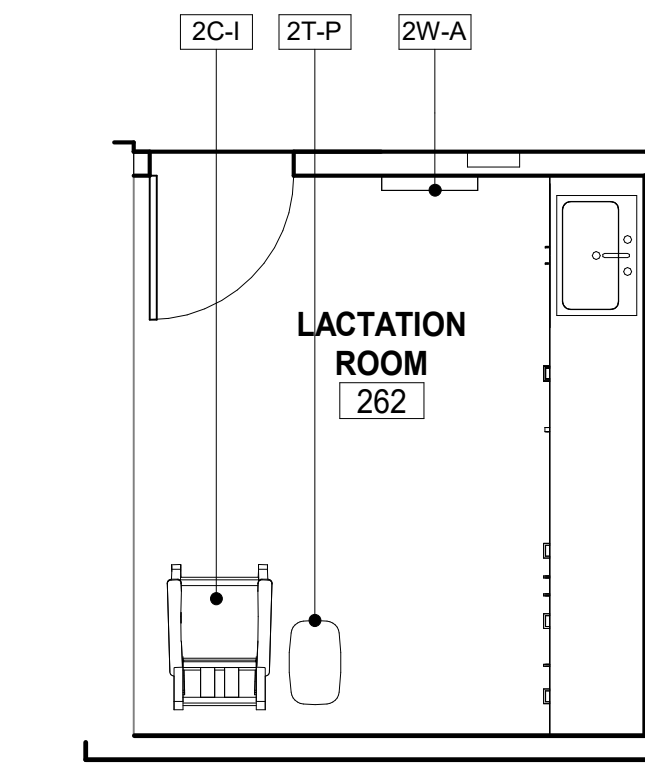

8 262 - LACATATION ROOM
1/4" = 1'-0"

PROJECT:
MARJAREE MASON CENTER

COMMUNITY RESOURCE CENTER TI

255 WEST BULLARD AVE. FRESNO, CA 93704

2F-CLIENT SERVICES ADMIN (RECEPTION), LOUNGE AREA, PUBLIC CORRIDOR, STAFF BREAKROOM, QUIET ROOM, LACATATION ROOM

DRAWING SET INFORMATION:

03.12.24	BID SET
----------	---------


REVISIONS:

PROJECT NUMBER:
2023-15

SHEET NUMBER:
MMc6

FURNITURE SPECIFICATIONS

MAJAREE MASON CENTER
COMMUNITY RESOURCE CENTER TI

2C-F , 2C-F.1 & 2C-F.2			
ITEM DESCRIPTION		LOUNGE - SECTIONAL	
WARRANTY		LIFE TIME	
GRADE		CONTRACT	
A	FINISH TYPE	Textile	PHOTO FOR STYLE REFERENCE
	GRADE	Contract	
	MANUFACTURER	To be selected	
	COLOR	To be selected from full range of colors	
	FINISH	Stain, moisture, mold, mildew, bacteria, and odor resistant protection	
	ABRASION	100,000 Double Rubs	
	BUDGET	\$65 Net per yard	
	COMMENTS	Location: Ottoman	
B	FINISH TYPE	Textile	PHOTO FOR STYLE REFERENCE
	GRADE	Contract	
	MANUFACTURER	To be selected	
	COLOR	To be selected from full range of colors	
	FINISH	Stain, moisture, mold, mildew, bacteria, and odor resistant protection	
	ABRASION	100,000 Double Rubs	
	BUDGET	\$65 Net per yard	
	COMMENTS	Location: Peak Seat	
C	FINISH TYPE	Textile	PHOTO FOR STYLE REFERENCE
	GRADE	Contract	
	MANUFACTURER	To be selected	
	COLOR	To be selected from full range of colors	
	FINISH	Stain, moisture, mold, mildew, bacteria, and odor resistant protection	
	ABRASION	100,000 Double Rubs	
	BUDGET	\$65 Net per yard	
	COMMENTS	Location: Peak Back	
D	FINISH TYPE	Textile	PHOTO FOR STYLE REFERENCE
	GRADE	Contract	
	MANUFACTURER	To be selected	
	COLOR	To be selected from full range of colors	
	FINISH	Stain, moisture, mold, mildew, bacteria, and odor resistant protection	
	ABRASION	100,000 Double Rubs	
	BUDGET	\$65 Net per yard	
	COMMENTS	Location: Peak Welt	

FURNITURE SPECIFICATIONS

MAJAREE MASON CENTER

COMMUNITY RESOURCE CENTER TI

1C-I + 2C-1

ITEM NAME		MANUAL & POWER SWIVEL RECLINER	
WARRANTY		LIFETIME	
GRADE		CONTRACT	
A	FINISH : TEXTILE		
	GRADE	CONTRACT	
	BUDGET	\$65 NET PER YARD	
	MANUFACTURER	TO BE SELECTED	
	COLOR	TO BE SELECTED FROM FULL RANGE OF COLORS	
	CHEMICAL FINISH	SOIL AND STAIN-REPELLENT	
	STANDARD	ALL SPECIFIED TEXTILES MUST MEET OR EXCEED THE REQUIREMENTS OF THE STATE OF CALIFORNIA, DEPARTMENT OF CONSUMER AFFAIRS, TECHNICAL BULLETIN 117-2013.	
	ABRASION	100,000 DOUBLE RUBS	
B	FINISH TYPE		
	COLOR		
	COMMENTS		
C	FINISH TYPE		
	COLOR		
	COMMENTS		
D	FINISH TYPE		
	COLOR		
	COMMENTS		



PHOTO FOR STYLE REFERENCE

FURNITURE SPECIFICATIONS

MAJAREE MASON CENTER

COMMUNITY RESOURCE CENTER TI

			1C-K - 2C-K
	ITEM NAME		CONFERENCE CHAIR
	WARRANTY		LIFETIME
	GRADE		CONTRACT
B	FINISH TYPE : TEXTILE		TEXTILE
	ABRESION		100,000 DOUBLE RUBS WYZENBEEK MIN.
	MANUFACTURER		TO BE SELECTED
	COLOR		FULL RANGE OF COLORS
	COMMENTS		STAIN, MOISTURE, MOLD, MILDEW, BACTERIA AND ODOR-RESISTING PROTECTION
	BUDGET		\$65 Net per yard
C	FEATURES	1	ARMS
		2	ACCENT STITCHING
		2	BACK SUPPORT
		4	UP FRONT CONTROL
		5	HEIGHT ADJUSTABLE FOOTING
		6	HEIGHT ADJUSTABLE ARMS
		7	CASTERS - SUITABLE FOR FLOOR FINISH
D	FINSH TYPE		
	COLOR		




PHOTO FOR STYLE REFERENCE

FURNITURE SPECIFICATIONS

MAJAREE MASON CENTER


COMMUNITY RESOURCE CENTER TI

			1C-P + 2C-M
ITEM DESCRIPTION		STACKING CHAIR	
WARRANTY		LIFETIME	
GRADE		CONTRACT	
A	FINISH TYPE : FRAME	POLYPROPYLENE	
	COLOR	TO BE SELECTED FROM FULL RANGE OF COLOR OPTIONS	
B	FINISH TYPE		
	COLOR		
C	FINISH TYPE		
	COLOR		
D	FINISH		
	COLOR		
			PHOTO FOR STYLE REFERENCE

FURNITURE SPECIFICATIONS

MAJAREE MASON CENTER

COMMUNITY RESOURCE CENTER TI

			1L-B, 1L-C and 2L-C
ITEM NAME		LOUNGE CHAIR	
WARRANTY		LIFETIME	
GRADE		CONTRACT	
A	FINISH TYPE	FABRIC	
	GRADE	100,000 DOUBLE RUBS WYZENBEEK MIN.	
	MANUFACTURER	TO BE SELECTED	
	COLOR	FULL RANGE OF COLORS - SEE BUDGET	
	CHEMICAL FINISH	STAIN, MOISTURE, MOLD, MILDEW, BACTERIA AND ODOR-RESISTING PROTECTION	
	STANDARD	ALL SPECIFIED TEXTILES MUST MEET OR EXCEED THE REQUIREMENTS OF THE STATE OF CALIFORNIA, DEPARTMENT OF CONSUMER AFFAIRS, TECHNICAL BULLETIN 117-2013.	
	BUDGET	\$65 NET PER YARD	
	COMMENTS	DIFFERENT FABRIC SELECTIONS FOR CHAIR 1L-B, 1L-C & 2L-C	
B	FINISH TYPE: WOOD ACCENT	TO BE SELECTED - FULL RANGE OF OPTIONS	
	COLOR	TO BE SELECTED - FULL RANGE OF COLORS	
C	FEATURES	1	COMMERCIAL GRADE PLYWOOD FRAME FOR STRENGTH AND STABILITY
		2	SOLID HARDWOOD LEGS FOR LONG LASTING DURABILITY
		3	COMMERCIAL GRADE FOAM AND FILLING MATERIAL FOR MAXIMUM RESILIENCY
		4	MOISTURE BARRIER ON SEAT CUSHION AND SEAT DECK TO HELP MANAGE SPILLS
			 <p>PHOTO FOR STYLE REFERENCE</p>

FURNITURE SPECIFICATIONS

MAJAREE MASON CENTER

COMMUNITY RESOURCE CENTER TI

2T-H

ITEM DESCRIPTION		CAFÉ TABLE
WARRANTY		LIFETIME
GRADE		CONTRACT
A	FINISH TYPE : TOP	LAMINATE
	GRADE	CONTRACT
	MANUFACTURER	TO BE SELECTED
B	FINISH TYPE : BASE	3" COLUMN
	GRADE	CORPORATE
	MANUFACTURER	TO BE SELECTED
	COLOR	STAINLESS STEEL
	COMMENTS	NYLON GLIDES
C	FINISH TYPE	
	GRADE	
	MANUFACTURER	
	COLOR	
	COMMENTS	



PHOTO FOR STYLE REFERENCE

FURNITURE SPECIFICATIONS

MAJAREE MASON CENTER

COMMUNITY RESOURCE CENTER TI

ITEM DESCRIPTION		OBSISIAN RECLINER WEDGE TABLE	
WARRANTY		LIFETIME	
GRADE		CONTRACT	
A	FINISH TYPE	WOOD	
	MANUFACTURER	TO BE SELECTED	
	COLOR	TO BE SELECTED FROM FULL RANGE OF OPTIONS	
	COMMENTS		
B	FINISH TYPE		
	GRADE		
	MANUFACTURER		
	COLOR		
	COMMENTS		

2T-0





PHOTO FOR STYLE REFERENCE

FURNITURE SPECIFICATIONS

MAJAREE MASON CENTER


COMMUNITY RESOURCE CENTER TI

		2T-P	
ITEM NAME		LAPTOP TABLE	
DIMENSIONS		22"L x 17"W x 28"H	
WARRANTY		LIFETIME	
GRADE		CONTRACT	
A	FINISH TYPE : TOP	LAMINATE	
	GRADE	CONTRACT	
	COLOR	TO BE SELECTED FULL RANGE OF COLORS	
B	FINISH TYPE: BASE	METAL	
	GRADE	CONTRACT	
	COLOR	TO BE SELECTED FULL RANGE OF COLORS	
			
PHOTO FOR REFERENCE ONLY			

FURNITURE SPECIFICATIONS

MAJAREE MASON CENTER


COMMUNITY RESOURCE CENTER TI

			2T-Q
ITEM NAME			
WARRANTY			
GRADE			
A	FINISH TYPE	PVC LAMINATE MDF SURFACE	
	LIGHTING	LED LUMEN - X - TECHNOLOGY (RED, BLUE + GREEN)	
	MUSIC	HIGHT TEMPO MUSIC	
	PUSHER	LED	
B	DIMENSIONS	PLAYING SURFACE LENGTH 82"	
		PLAYING SURFACE WITH 41"	
C			

FURNITURE SPECIFICATIONS

MAJAREE MASON CENTER

COMMUNITY RESOURCE CENTER TI


			2TR-A
ITEM NAME		TRASH RECEPTACLE	
WARRANTY		LIFETIME	
GRADE		CONTRACT	
A	FINISH TYPE: PANEL	LAMINATE	
	COLOR	TO BE SELECTED FROM FULL RANGE OF COLOR OPTIONS	
B	SIZE	48"W x 32"H x 22"D	
	DOORS	TWO HINGE DOORS	
	CABINET PANELS	MELAMINE	
	TOP MATERIAL	STEEL	
	TRAY TOP MOUNTING		
	LINER CAPACITY	23 GALLONS, EACH	
	FOOT GLIDES	ADJUSTABLE	
	CONTAINER CAPACITY	92 GALLONS	
	APPLICATIONS	SUITABLE FOR PAPER, CANS, GLASS, PLASTIC AND WASTE	
			PHOTO FOR STYLE REFERENCE

FURNITURE SPECIFICATIONS

MAJAREE MASON CENTER

COMMUNITY RESOURCE CENTER TI

ITEM NAME		WALL MOUNT BUBBLE WALL LED INDOOR FOUNTAIN WATER FEATURE	
DIMENSIONS		30"H x 18"W	
WARRANTY		LIFETIME	
ADDITIONAL COMMENTS		INCLUDES WIRELESS REMOTE CONTROL	
GRADE		CONTRACT	
A	FINISH TYPE		
	THICKNESS		1.5"
	COLOR		
B	FINISH TYPE		
	GRADE		
	MANUFACTURER		
	COLOR		
	COMMENTS		

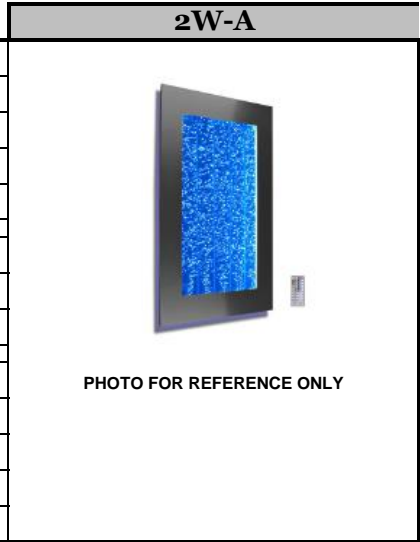

FURNITURE SPECIFICATIONS

MAJAREE MASON CENTER


COMMUNITY RESOURCE CENTER TI

			1T-P
ITEM NAME			COFFEE ROUND OCCACIONAL TABLE
DIMENSIONS			30"D x 15"H
WARRANTY			LIFETIME
GRADE			CONTRACT
A	FINISH TYPE : TOP		LAMINATE
	GRADE		CONTRACT
	MANUFACTURER		TO BE SELECTED
	COLOR/FINISH		FULL RANGE - TO BE SELECTED
	COMMENTS		SINGLE COLOR
B	FINISH TYPE: FACE		LAMINATE SELF EDGE
	GRADE		CONTRACT
	MANUFACTURER		TO BE SELECTED
	COLOR		FULL RANGE - TO BE SELECTED
	COMMENTS		SINGLE COLOR
C	FINISH TYPE:		
	COLOR		
	COMMENTS		
D	FINISH TYPE		
	COLOR		
	COMMENTS		




PHOTO FOR STYLE REFERENCE


2ND FLOOR -OPEN OFFICES (HR, COUSELING TEAM, HOT LINE, CRISIS RESPONSE TEAM, PREV.ED TEAM, EC TEAM)

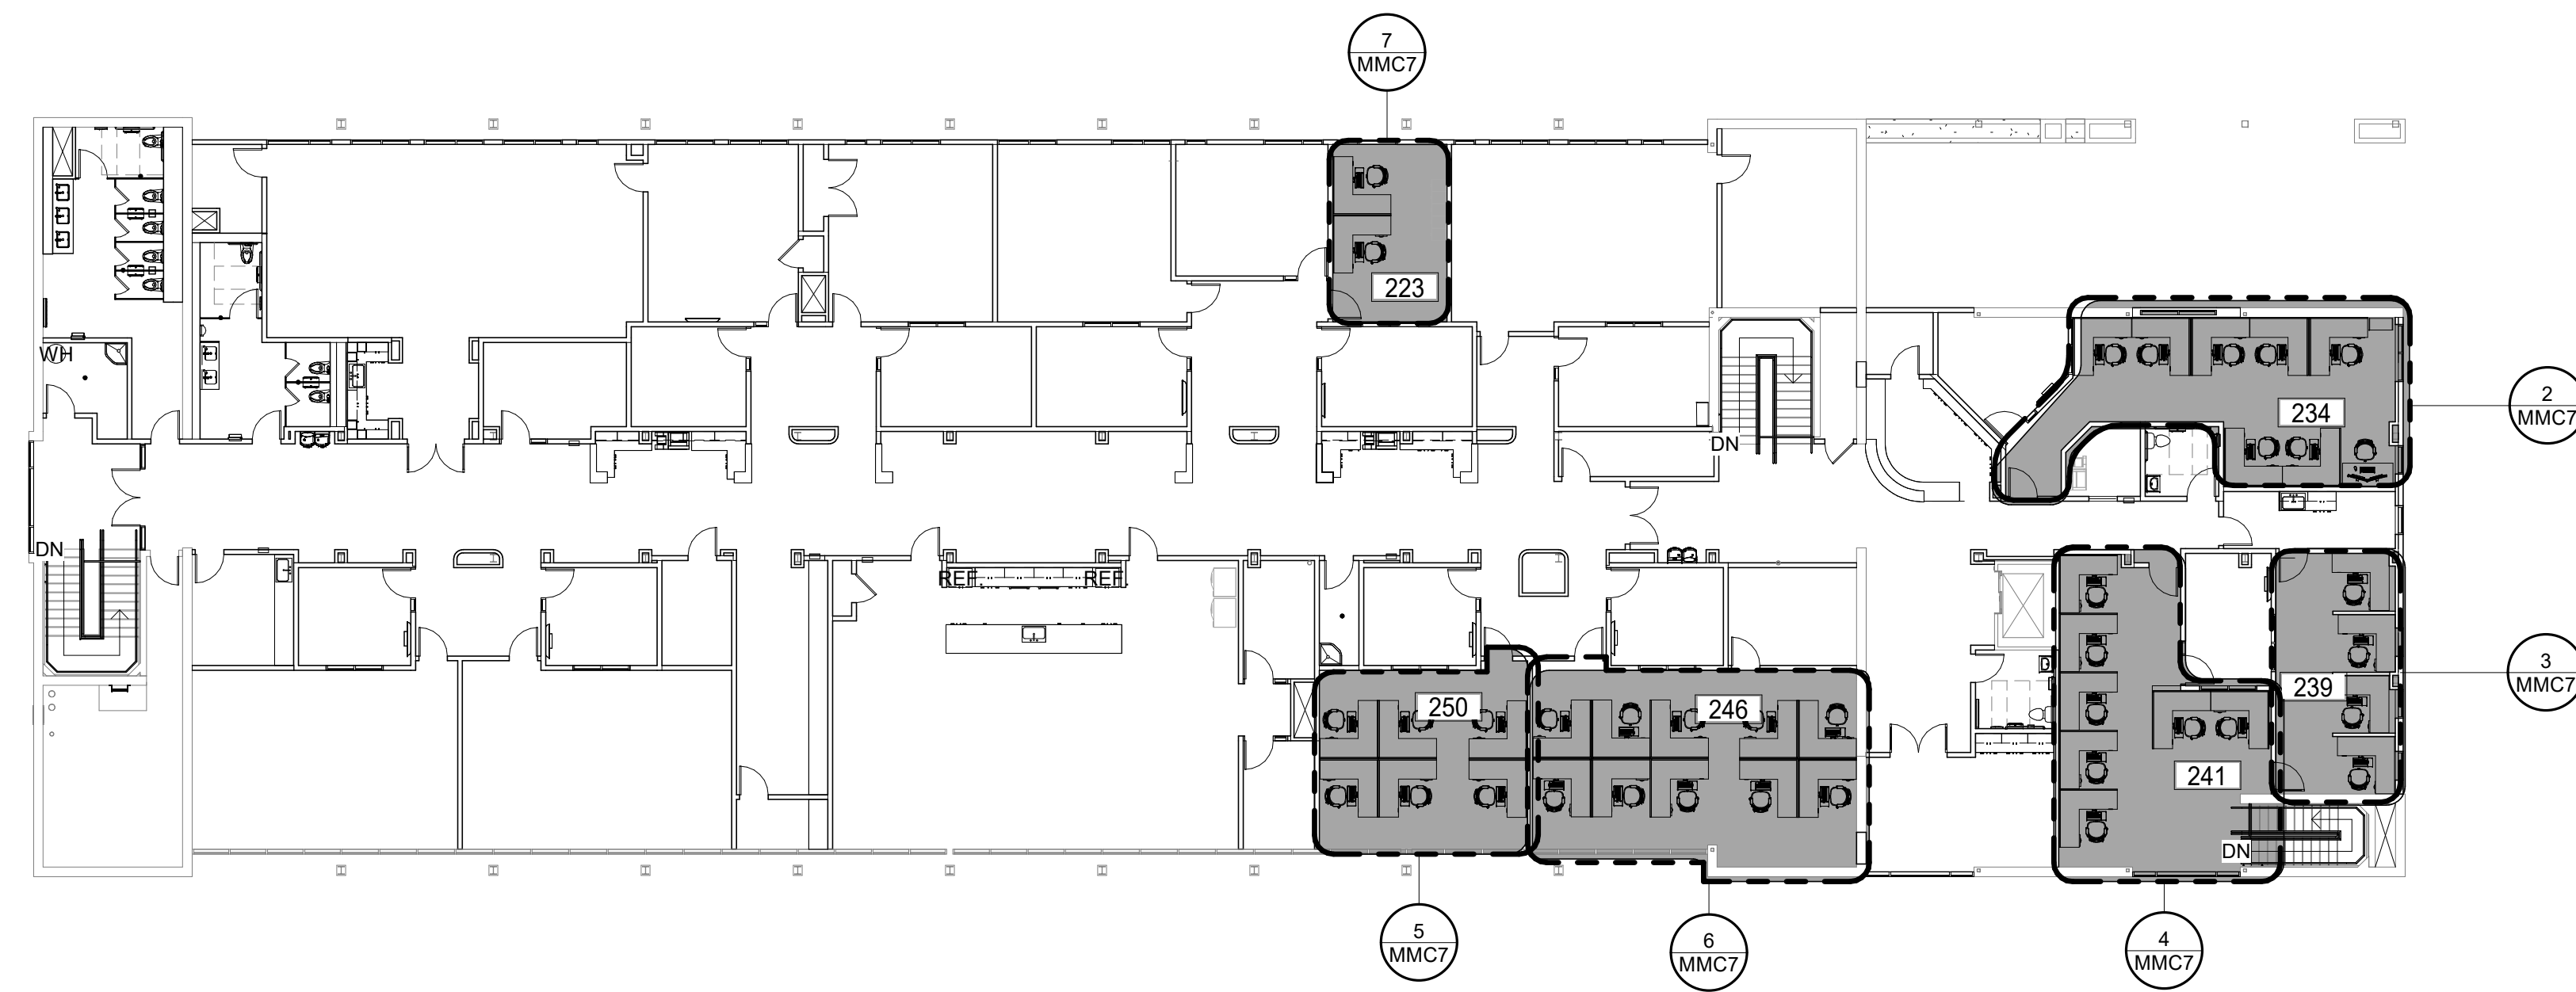


1 MMC 24 - 2nd Floor Key Plan
1/16" = 1'-0"

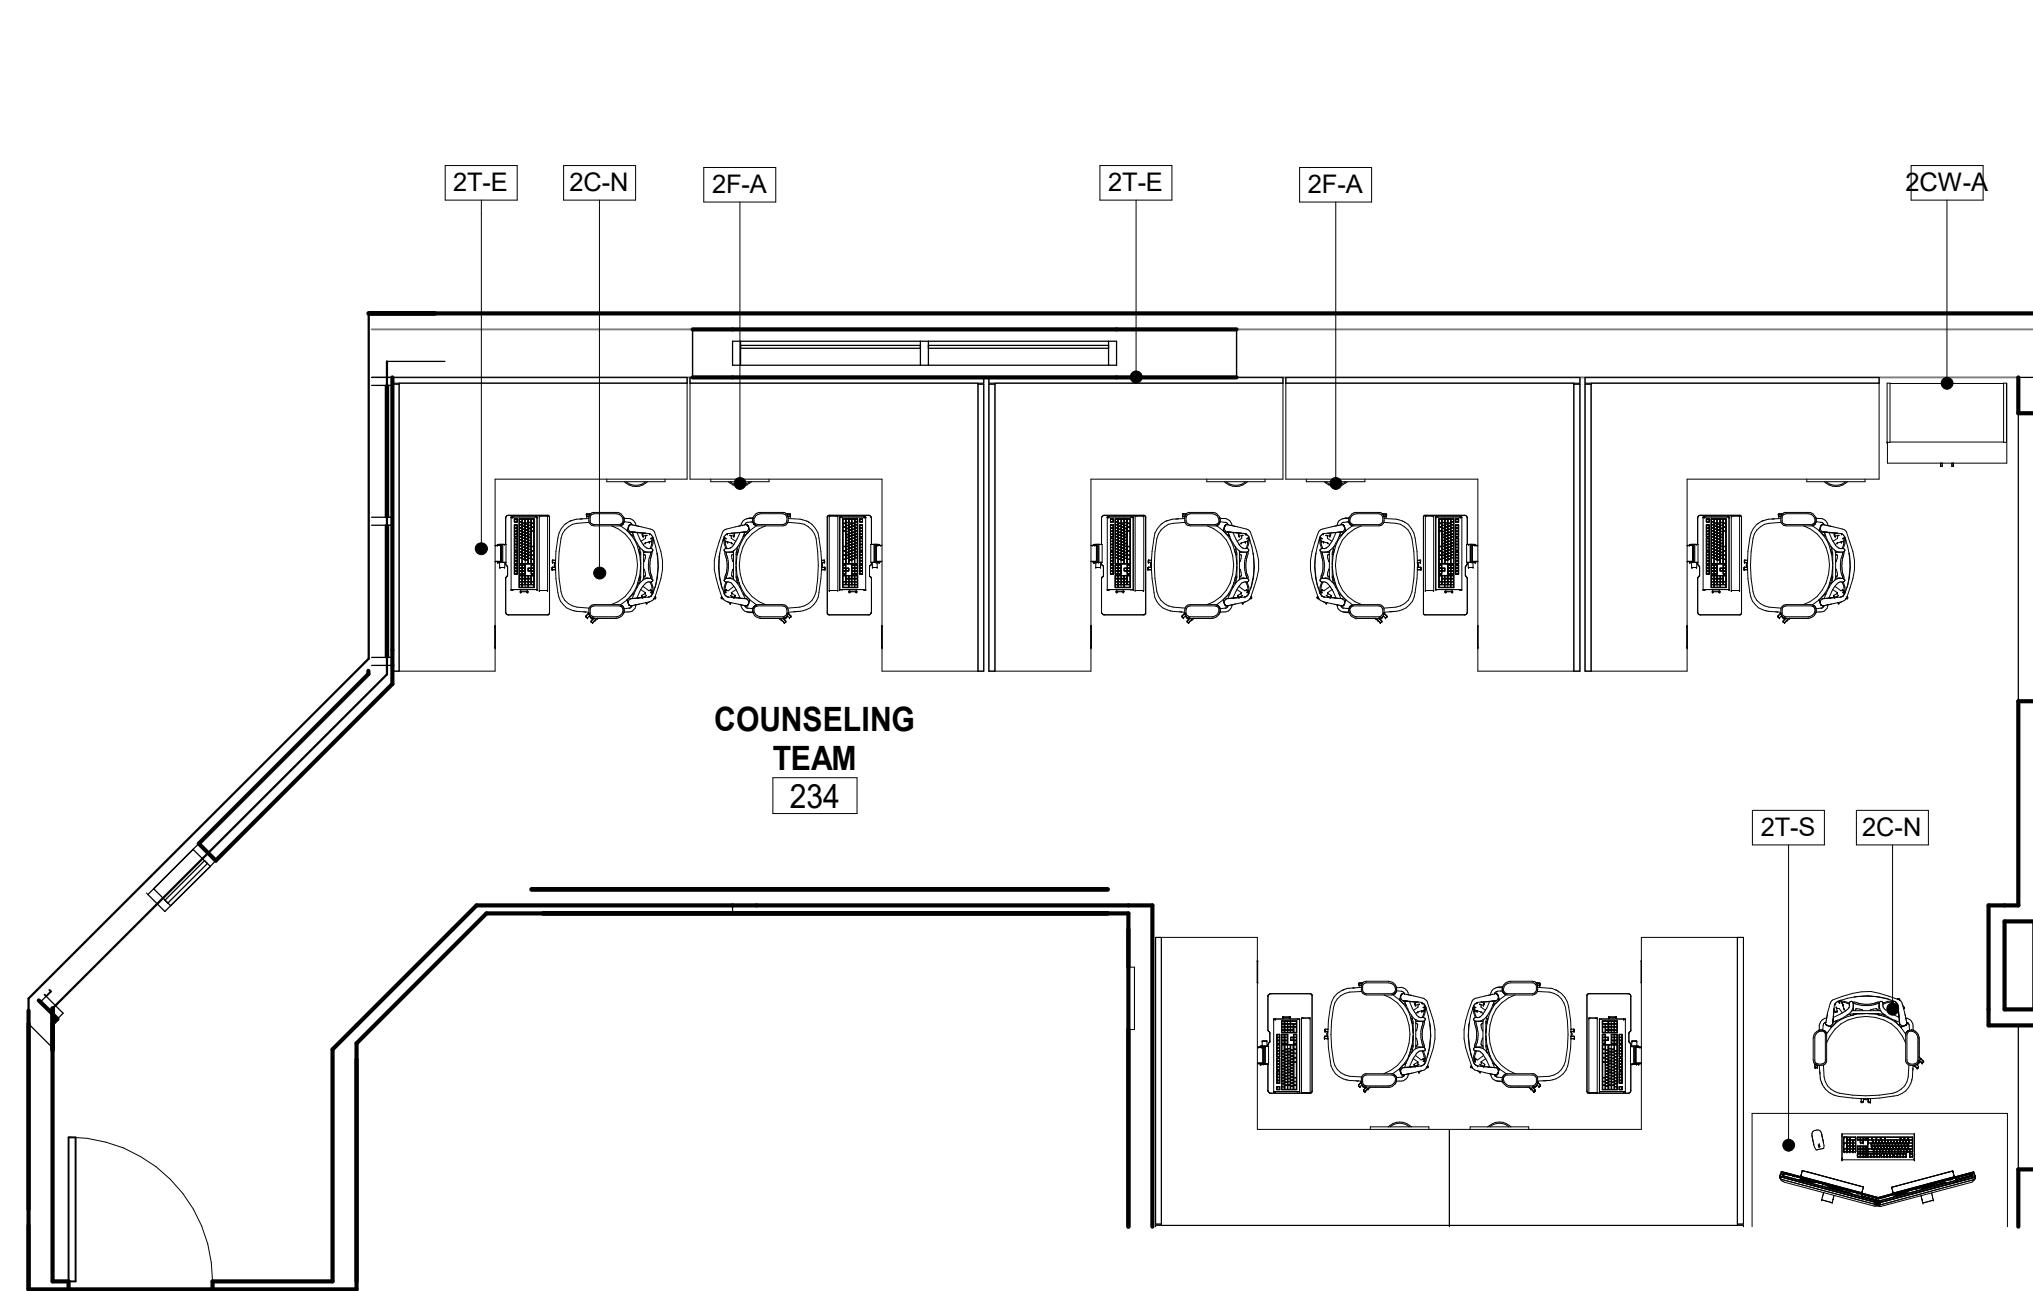


2 234 - COUNSELING TEAM
1/4" = 1'-0"

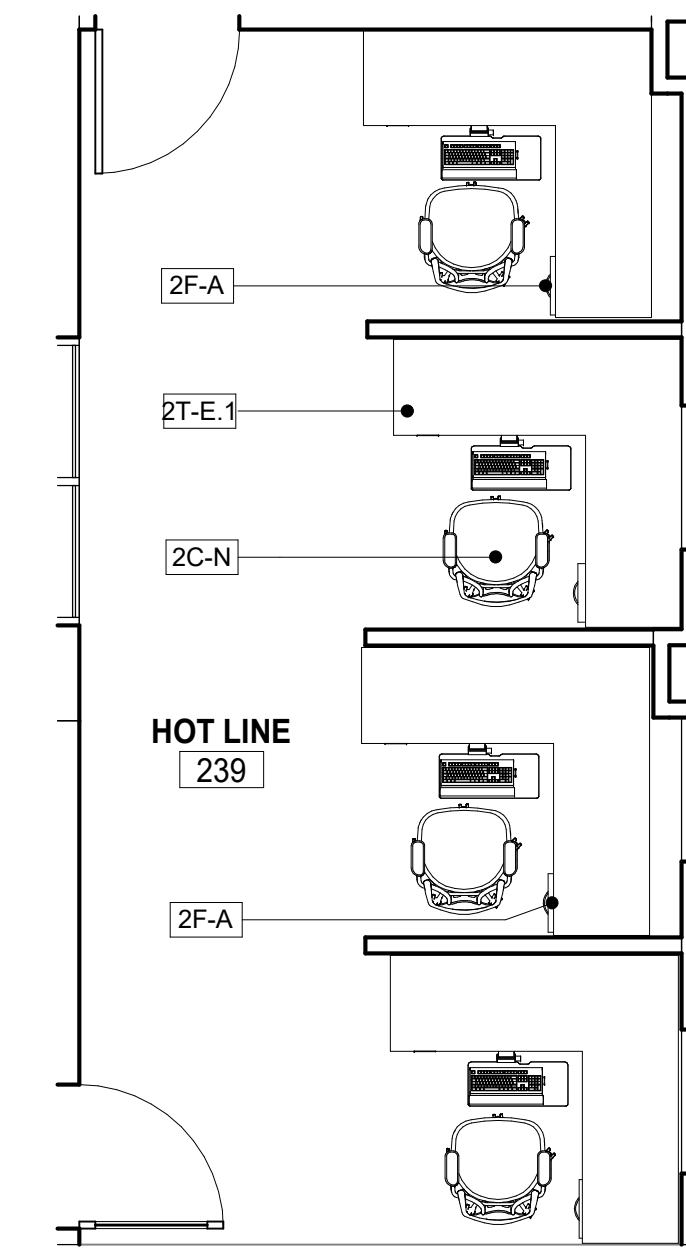


3 239 - HOT LINE
1/4" = 1'-0"

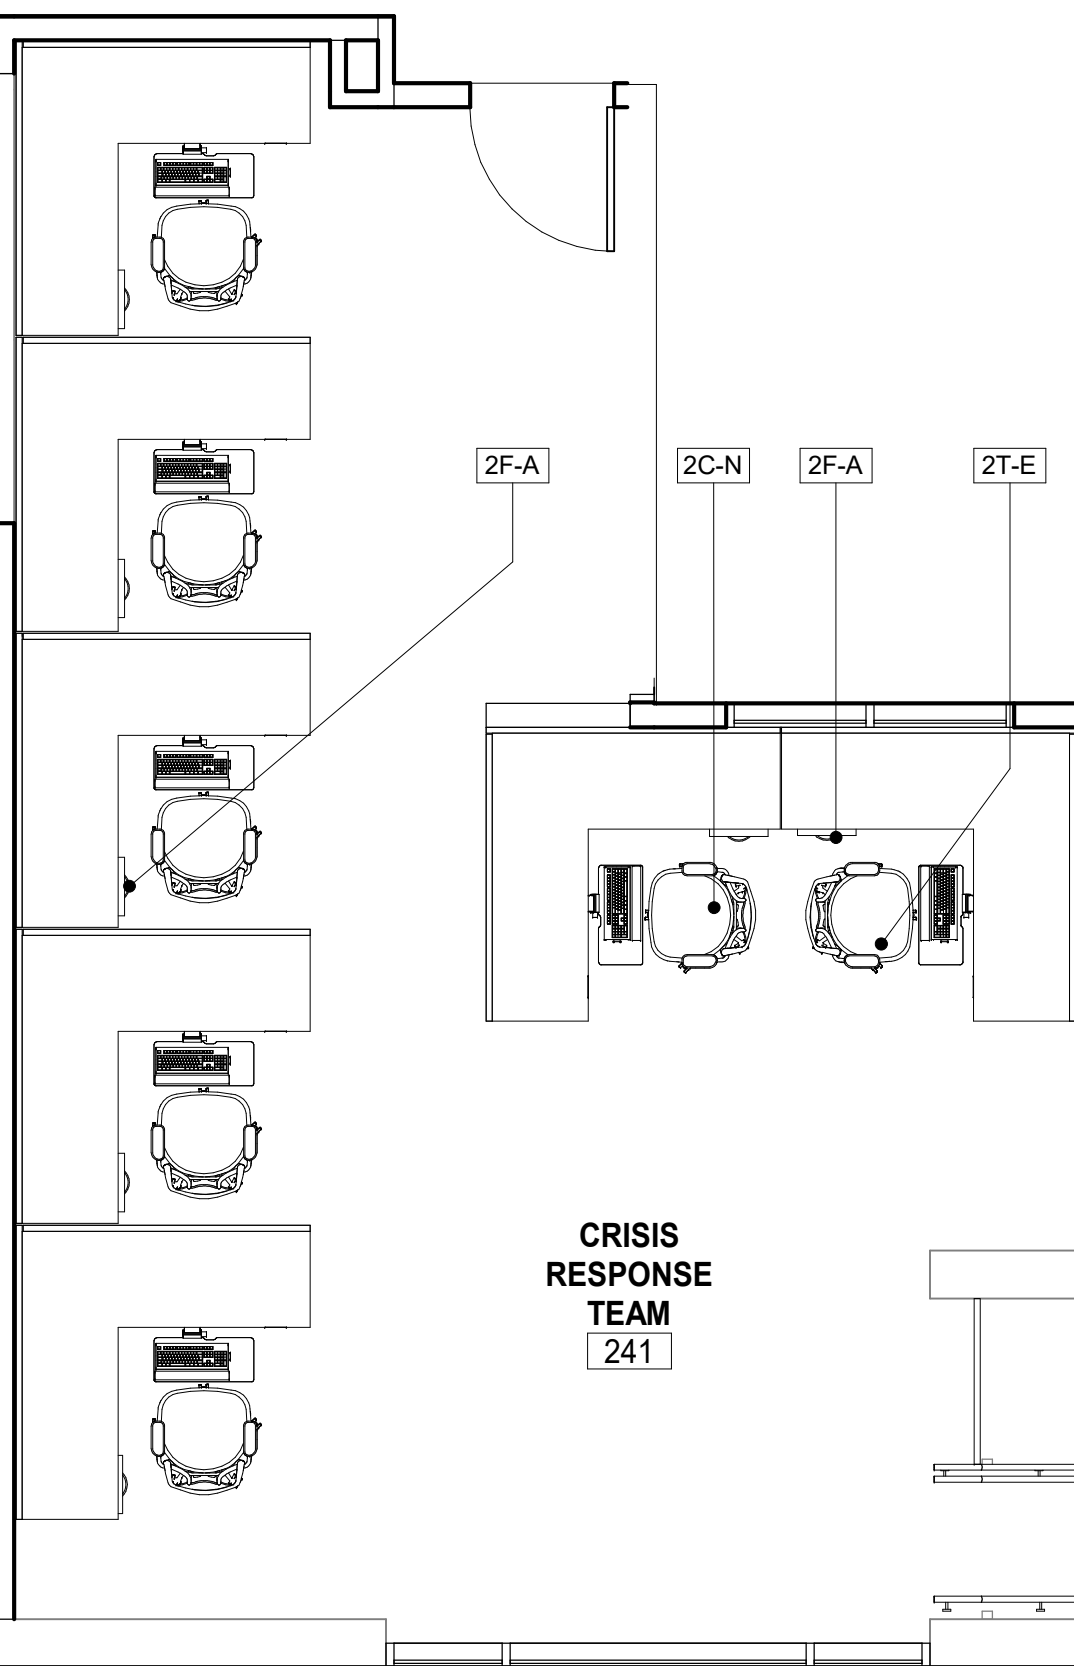


4 241 - CRISIS RESPONSE TEAM
1/4" = 1'-0"

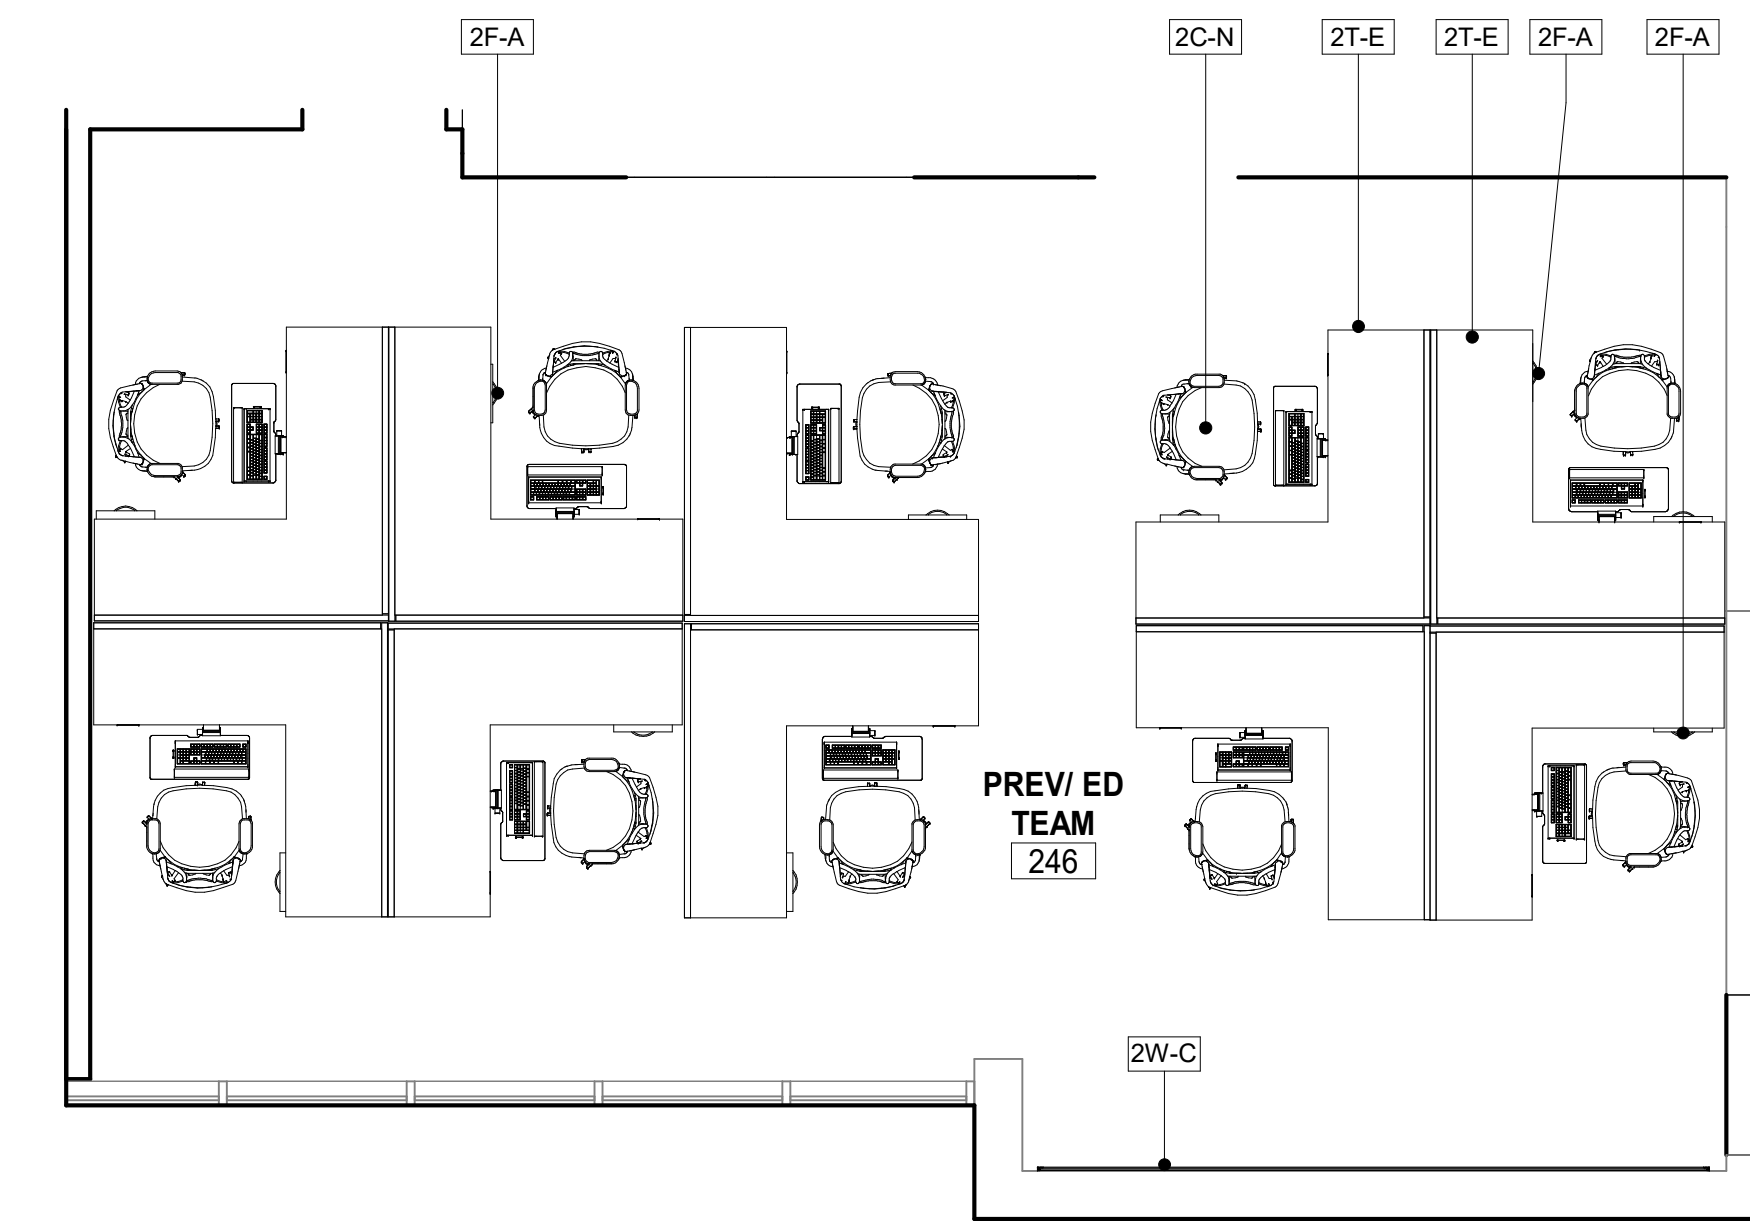

6 246 - PREV/ED TEAM
1/4" = 1'-0"

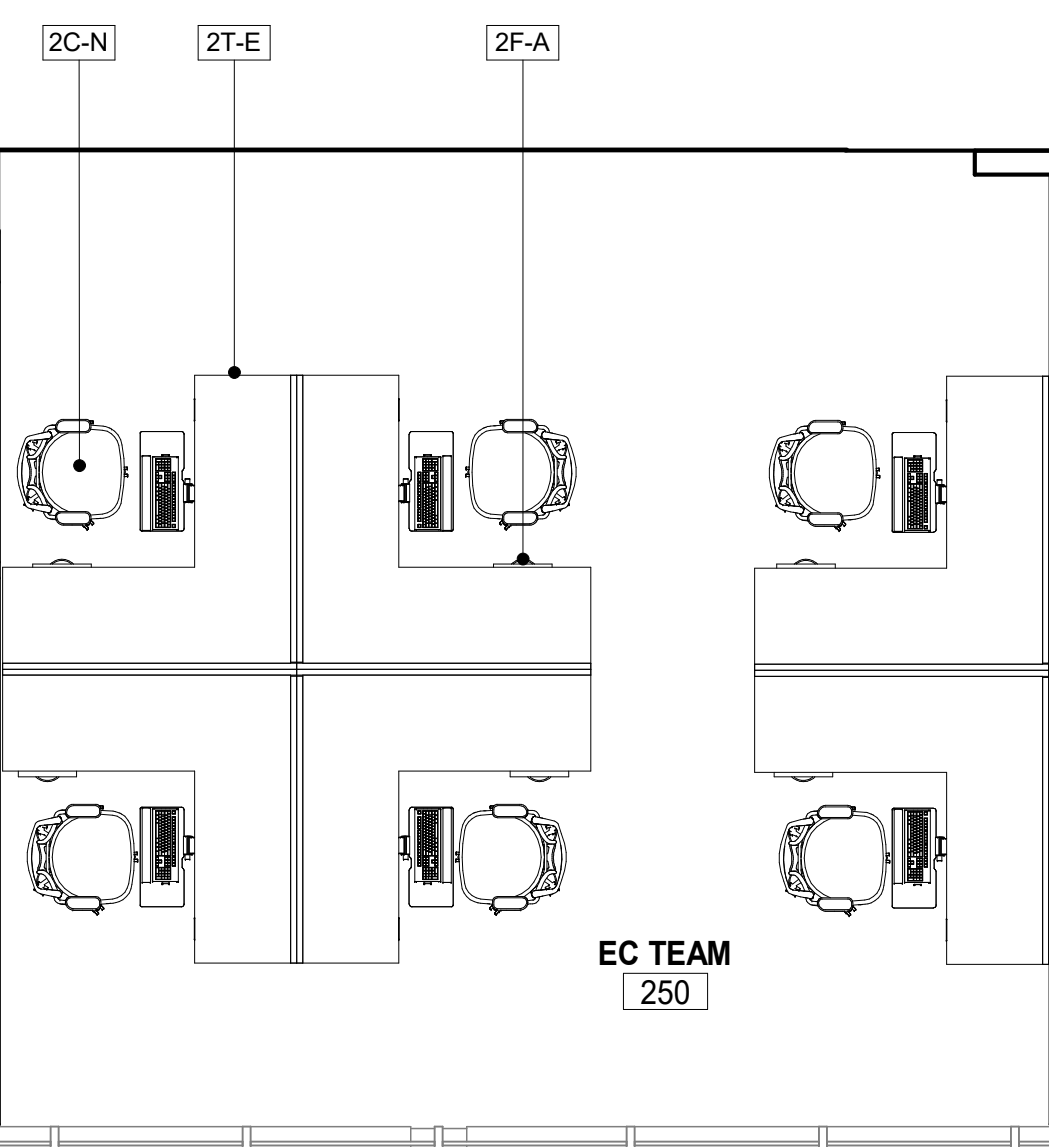

5 250 - EC TEAM
1/4" = 1'-0"

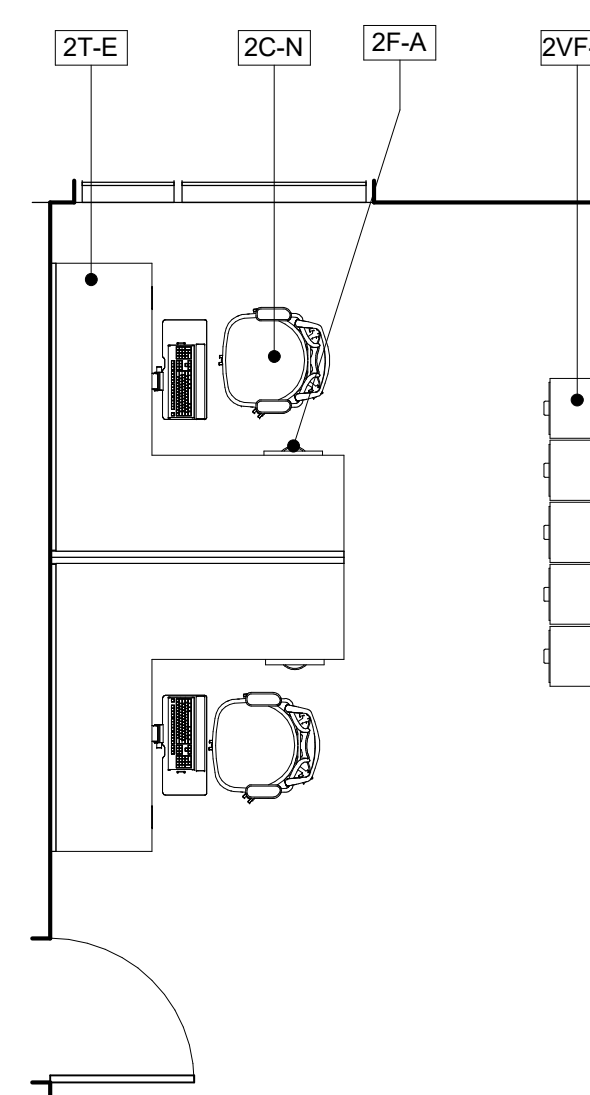


7 223 - HR ADMIN TEAM
1/4" = 1'-0"

FURNITURE SCHEDULE


IMAGE	TYPE MARK	COUNT	CATEGORY	DESCRIPTION
	2C-N	37	CHAIR	OFFICE CHAIR
	2CW-A	1	STORAGE	TALL STORAGE - CREDEZZA + TOWER
	2F-A	37	FILE	PEDESTAL FILE
	2T-E	32	DESK	HEIGHT ADJUSTABLE 90 DEGREE CUBICLE
	2T-E-1	4	DESK	HEIGHT ADJUSTABLE 90 DEGREE TABLE WITHOUT ACOUSTICAL PANELS
	2T-S	1	TABLE	SIT-STAND DESK
	2VF-1	5	FILE	VERTICAL FILE - (F.B.O)
	2W-C	1	WRITING SYSTEM	WHITE BOARD

Grand total: 118

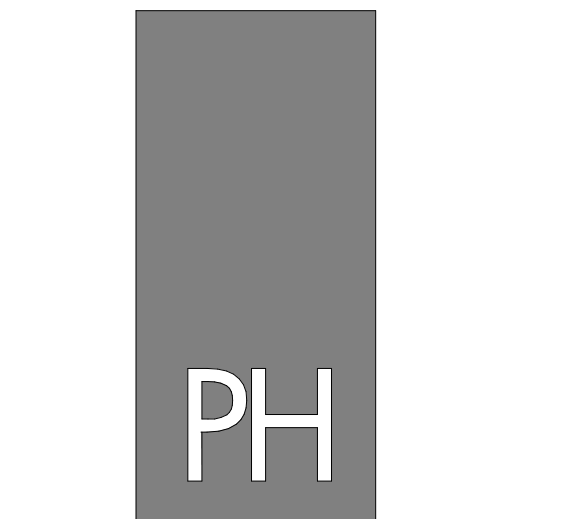

PAUL HALAJIAN ARCHITECTS

389 Clovis Ave, Suite 200
Clovis, CA 93612-1185
T: 559.297.7900 F: 559.297.7950
www.halajianarch.com

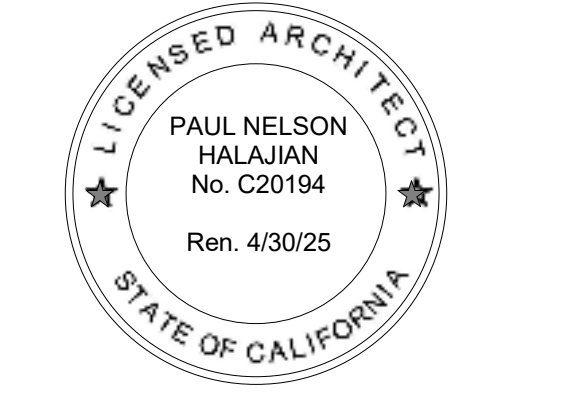

PAUL HALAJIAN ARCHITECTS is responsible to control the copyright and other property rights specifically related to the contents of these plans. This document and the ideas and designs incorporated herein, as an instrument of professional service rendered by PAUL HALAJIAN ARCHITECTS, is not to be used in whole or in part for any other project without prior written authorization from PAUL HALAJIAN ARCHITECTS.

PROJECT: MARJAREE MASON CENTER
COMMUNITY RESOURCE CENTER TI
255 WEST BULLARD AVE, FRESNO, CA 93704
2F-OPEN OFFICES (HR, COUSELING TEAM, HOT LINE, CRISIS RESPONSE TEAM, PREV.ED TEAM, EC TEAM)
SHEET: TEAM, EC TEAM

DRAWING SET INFORMATION:


03.12.24	BID SET
----------	---------

REVISIONS:

PROJECT NUMBER: 2023-15
SHEET NUMBER: MMC7

FURNITURE SPECIFICATIONS


MAJAREE MASON CENTER
 COMMUNITY RESOURCE CENTER TI

			2C-N
ITEM DESCRIPTION		OFFICE CHAIR	
WARRANTY		LIFE TIME	
GRADE		CONTRACT	
A	FINISH TYPE: TEXTILES		
	GRADE	CONTRACT	
	BUDGET	\$65 NET PER YARD	
	COLOR	TO BE SELECTED FROM FULL RANGE OF COLORS	
	CHEMICAL FINISH	SOIL AND STAIN-REPELLENT	
	STANDARD	ALL SPECIFIED TEXTILES MUST MEET OR EXCEED THE REQUIREMENTS OF THE STATE OF CALIFORNIA, DEPARTMENT OF CONSUMER AFFAIRS, TECHNICAL BULLETIN 117-2013.	
	ABRASION	100,000 DOUBLE RUBS	
B	FEATURES	ERGONOMICS	PHOTO FOR STYLE REFERENCE
	BASE	1 STABLE FIVE POINT.	
		FINISH - POLISHED ALUMINUM (ALTERNATIVES WILL BE CONSIDER)	
	CASTERS	2 WHEELS OR CASTERS SUITABLE FOR THE TYPE OF FLOORING	
	CONTROLS	3 EASY TO OPERATE FROM SITTING POSITION	
	SEAT	4 ADJUSTS FOR BOTH HEIGHT AND TILT	
		DOES NOT PUT PRESSURE THE BACK OF THIGHS OR KNEES	
		WITH A FRONT EDGE THAT CURVES TOWARDS THE FLOOR	
		BREATHABLE, NON-SLIPPERY FABRIC ON THE SEAT	
	MECHANISM	5 SWIVEL	
ARMRESTS	6 ADJUSTS FOR BOTH HEIGHT AND TILT		

FURNITURE SPECIFICATIONS

MAJAREE MASON CENTER


COMMUNITY RESOURCE CENTER TI

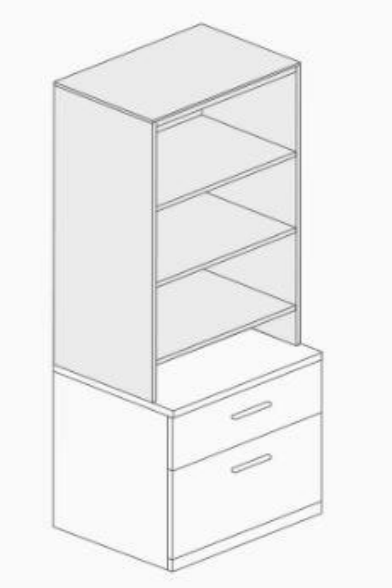			2CW-A
ITEM DESCRIPTION			BOOKCASE HUTCH, STORAGE W/ LOW CREDENZA & OPEN BOOKCASE
WARRANTY			LIFETIME
GRADE			CONTRACT
A	CONFIGURATION		COORDINATE WITH THE OWNER
			36" WIDE
			20" DEEP - MATCH LOW STORAGE DEPTH
B	HEIGHT		68" HIGH
	SHELVES		3 ADJUSTABLE SHELVES
C	FINISH TYPE: TOWER + LOWER STORAGE		HIGH PRESSURE LAMINATE
	CASE /EDGE FINISH		TO BE SELECTED FROM FULL RANGE OF COLORS
	TOP/EDGE FINISH		TO BE SELECTED FROM FULL RANGE OF COLORS
	DOOR FINIISH		TO BE SELECTED FROM FULL RANGE OF COLORS
D	FILE CONFIGURATION		COORDINATE OPTIONS WITH THE OWNER
E	LOCK		LOCK ON DOORS AND DRAWERS
			
			PHOTO FOR STYLE REFERENCE

FURNITURE SPECIFICATIONS

MAJAREE MASON CENTER





COMMUNITY RESOURCE CENTER TI

			1F-A
ITEM DESCRIPTION			THREE DRAWER MOBILE FILE PEDESTAL - 18" W
WARRANTY			LIFETIME
GRADE			CONTRACT
A	FINISH TYPE: BODY		METAL
	COLOR		TO BE SELECTED FROM FULL RANGE OF COLORS
	FEATURE		LOCKABLE
B	FINISH TYPE : CASTERS		SUITABLE FOR THE TYPE OF FLOORING
	GRADE		
	MANUFACTURER		
	COLOR		
	COMMENTS		
C	FINISH TYPE		
	GRADE		
	MANUFACTURER		
	COLOR		
	COMMENTS		
			
			PHOTO FOR STYLE REFERENCE

FURNITURE SPECIFICATIONS

MAJAREE MASON CENTER

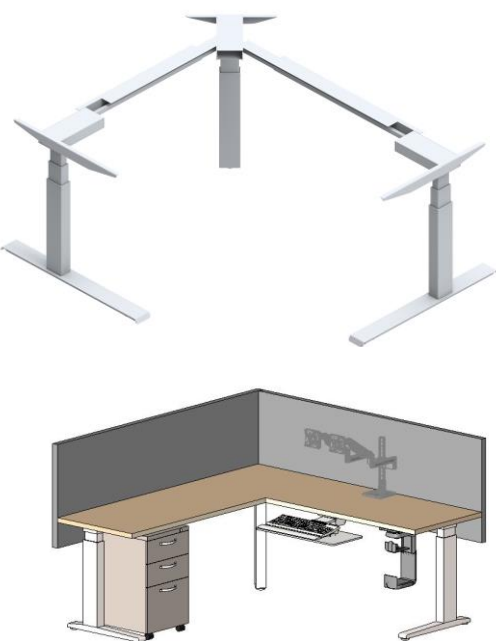COMMUNITY RESOURCE CENTER TI

			2T-E
A	ITEM DESCRIPTION	ELECTRICAL SIT/STAND WORKSTATION BASE	
		EXTENDED CORNER WORK SURFACE (COORDINATE LEFT OR RIGHT WITH SHEET MMC8)	
	FEATURES	HEIGHT ADJUSTABLE 90 DEGREE TABLE BASE W/ HAND SET	
	DIMENSIONS	6'X6' WORKSTATION	
	WARRANTY	LIFETIME	
	GRADE	CONTRACT	
	FINISH	POWDER COATED	
	COLOR	TO BE SELECTED FROM FULL RANGE OF COLORS	
B	FINISH TYPE : WORKSURFACE	HIGH PRESSURE LAMINATE	
	GRADE	CONTRACT	
	COLOR	TO BE SELECTED FROM FULL RANGE OF COLORS	
	COMMENTS	COORDINAT DIMENSIONS + INSTALLATION WITH WORKSATION BASE	
C	PRODUCT TYPE	ACOUSTIC PANELS	<div style="background-color: #cccccc; text-align: center; padding: 2px;">1A-C</div> <p style="text-align: center;">PHOTOS FOR STYLE REFERENCE</p> 
	GRADE	CONTRACT	
	COLOR	TO BE SELECTED FROM FULL RANGE OF COLORS	
	FINISH TYPE	STONEWOOD - RECYCLABLE, FREE PLASTIC FOR SOUND ABSORPTION	
	GRADE	CONTRACT	
	BRACKETS	METAL - CLEAR FINISH	
	QUANTITY	2 PER STATION. ONE L - SHAPE + ONE STRAIGHT. MATCH THE LENGTH OF THE COUNTERTOP.	
	COLOR	TO BE SELECTED FROM STANDARD COLORS	
	SOUND	NRC 0.55 MIN.	
	CORNER STYLE	COORDINATE WITH OWNER	
	D	PRODUCT TYPE	
GRADE		COMMERCIAL GRADE	
COLOR		TO BE SELECTED FROM FULL RANGE OF COLORS	
DIMENSIONS		24"H x 18"W x 24"D	
COMMENTS		LOCKABLE	
E	PRODUCT TYPE	CPU MOUNTING KIT	
	GRADE	CONTRACT	
	COLOR	TO BE SELECTED FROM FULL RANGE OF COLORS	
	COMMENTS	UNDER DESK MOUNTABLE	
F	PRODUCT TYPE	FLOOR BASE POWER + DATA DISTRIBUTION SYSTEM	
		4-CIRCUIT SYSTEM THAT FEATURES MOVEABLE POWER, EXPANDABLE DATA CAPACITY AND MULTIPLE ENTRANCE FITTING OPTIONS	
	GRADE	COMMERCIAL	
	FINISH	METAL FINISH	
	COLOR	TO BE SELECTED FROM FULL RANGE OF OPTIONS	
	COMMENTS	COORDINATE WORKSTATION POWER + DATA REQUIREMENTS WITH THE OWNER	

G	PRODUCT TYPE		ERGONOMIC KEYBOARD SYSTEM
	FINISH:		TO BE SELECTED FROM FULL RANGE OF COLORS
	COLOR		TO BE SELECTED FROM FULL RANGE OF COLORS
	MECHANISM	1	INTUITIVE ERGONOMIC ADJUSTABILITY
			HEIGHT ADJUSTMENT
	KEYBOARD PLATFORM	2	WITH BUILT-IN MOUSING SURFACE
			PALM SUPPORT - GEL WITH SYNTHETIC LEATHER COVER
TRACK LENGTH	3	COORDINATE WITH DESK. SEE THE FREE SPACE FROM THE FRONT OF THE DESK TO THE BACK OF THE DESK ALONG THE PATH WHERE THE KEYBOARD SYSTEM WILL SLIDE IN/OUT	



H	PRODUCT TYPE		MONITOR ARM DUAL - FOR TWO MONITORS
	FINISH:		TO BE SELECTED FROM FULL RANGE OF COLORS
	COLOR		TO BE SELECTED FROM FULL RANGE OF COLORS
	FEATURES	1	DUAL BRACKET FOR TWO MONITORS
	MONITOR SIZE	2	COORDINATE W/THE OWNER
	ADJUSTMENT	3	10" DYNAMIC HEIGHT + 6.7" STATIC HEIGHT & UP TO 26.1" DEPTH
		4	360 DEGREE ROTATION
		5	HEIGHT ADJUSTMENT + TILT



FURNITURE SPECIFICATIONS

MAJAREE MASON CENTER


COMMUNITY RESOURCE CENTER TI

2T-E.1

A	ITEM DESCRIPTION	ELECTRICAL SIT/STAND WORKSTATION BASE	
		EXTENDED CORNER WORK SURFACE (COORDINATE LEFT OR RIGHT WITH SHEET MMC8)	
	FEATURES	HEIGHT ADJUSTABLE 90 DEGREE TABLE BASE W/ HAND SET	
	DIMENSIONS	6'X6' WORKSTATION	
	WARRANTY	LIFETIME	
	GRADE	CONTRACT	
	FINISH	POWDER COATED	
	COLOR	TO BE SELECTED FROM FULL RANGE OF COLORS	
B	FINISH TYPE : WORKSURFACE	HIGH PRESSURE LAMINATE	
	GRADE	CONTRACT	
	COLOR	TO BE SELECTED FROM FULL RANGE OF COLORS	
	COMMENTS	COORDINAT DIMENSIONS + INSTALLATION WITH WORKSATION BASE	
C	PRODUCT TYPE	MOVABLE PEDESTAL FILE	
	GRADE	COMMERCIAL GRADE	
	COLOR	TO BE SELECTED FROM FULL RANGE OF COLORS	
	DIMENSIONS	24"H x 18"W x 24"D	
	COMMENTS	LOCKABLE	
D	PRODUCT TYPE	CPU MOUNTING KIT	
	GRADE	CONTRACT	
	COLOR	TO BE SELECTED FROM FULL RANGE OF COLORS	
	COMMENTS	UNDER DESK MOUNTABLE	
E	PRODUCT TYPE	ERGONOMIC KEYBOARD SYSTEM	
	FINISH:	TO BE SELECTED FROM FULL RANGE OF COLORS	
	COLOR	TO BE SELECTED FROM FULL RANGE OF COLORS	
	MECHANISM	1 INTUITIVE ERGONOMIC ADJUSTABILITY	
		HEIGHT ADJUSTMENT	
	KEYBOARD PLATFORM	2 WITH BUILT-IN MOUSING SURFACE	
		PALM SUPPORT - GEL WITH SYNTHETIC LEATHER COVER	
TRACK LENGTH	3 COORDINATE WITH DESK. SEE THE FREE SPACE FROM THE FRONT OF THE DESK TO THE BACK OF THE DESK ALONG THE PATH WHERE THE KEYBOARD SYSTEM WILL SLIDE IN/OUT		
F	PRODUCT TYPE	MONITOR ARM DUAL - FOR TWO MONITORS	
	FINISH:	TO BE SELECTED FROM FULL RANGE OF COLORS	
	COLOR	TO BE SELECTED FROM FULL RANGE OF COLORS	
	FEATURES	1 DUAL BRACKET FOR TWO MONITORS	
	MONITOR SIZE	2 COORDINATE W/THE OWNER	
	ADJUSTMENT	3 10" DYNAMIC HEIGHT + 6.7" STATIC HEIGHT & UP TO 26.1" DEPTH	
		4 360 DEGREE ROTATION	
		5 HEIGHT ADJUSTMENT + TILT	

FURNITURE SPECIFICATIONS

MAJAREE MASON CENTER
 COMMUNITY RESOURCE CENTER TI

			2T-S
ITEM DESCRIPTION		ELECTRICAL SIT/STAND DESK	
DIMENSIONS		60"X30"	
WARRANTY		LIFETIME	
GRADE		CONTRACT	
A	FINISH TYPE : TOP	LAMINATE	
	COLOR	TO BE SELECTED FROM FULL RANGE OF COLORS	
	MANUFACTURER	TO BE SELECTED	
B	FINISH TYPE : LEG	METAL	
	COLOR	TO BE SELECTED FROM FULL RANGE OF COLORS	
	MANUFACTURER	TO BE SELECTED	
C	FEATURES		
	GROMMET	STANDARD GROMMET	
	FINISH	METAL	
	COLOR	TO BE SELECTED FROM FULL RANGE OF COLORS	
D	FINISH TYPE : HEIGHT RANGE	COORDINATE WITH THE OWNER	
	POWER ADJUSTMENT OPTIONS	COORDINATE WITH THE OWNER	
	CORD CABLE	CABLE MANAGEMENT	
			
			PHOTO FOR STYLE REFERENCE

FURNITURE SPECIFICATIONS

MAJAREE MASON CENTER

COMMUNITY RESOURCE CENTER TI


			2VF-1
ITEM DESCRIPTION			VERTICAL FILE
NOTES: EXISTING			F.B.O.
A	FINISH TYPE :		
	COLOR		
	MANUFACTURER		
B	FINISH TYPE :		
	COLOR		
	MANUFACTURER		
C	FINISH TYPE :		
	COLOR		
	MANUFACTURER		




FURNITURE SPECIFICATIONS

MAJAREE MASON CENTER



COMMUNITY RESOURCE CENTER TI

			2W-C
ITEM DESCRIPTION			
WARRANTY			
GRADE			
A	FINISH TYPE :		
	COLOR		
	MANUFACTURER		
B	FINISH TYPE :		
	COLOR		
	MANUFACTURER		
C	FINISH TYPE :		
	COLOR		
	MANUFACTURER		


2ND FLOOR -OPEN OFFICES (COMMUNITY RESOURCE TEAM, HOUSING TEAM, FIANCE TEAM, DEV/COMM TEAM,PREV/ ED STORAGE AND OPERATIONS TEAM)

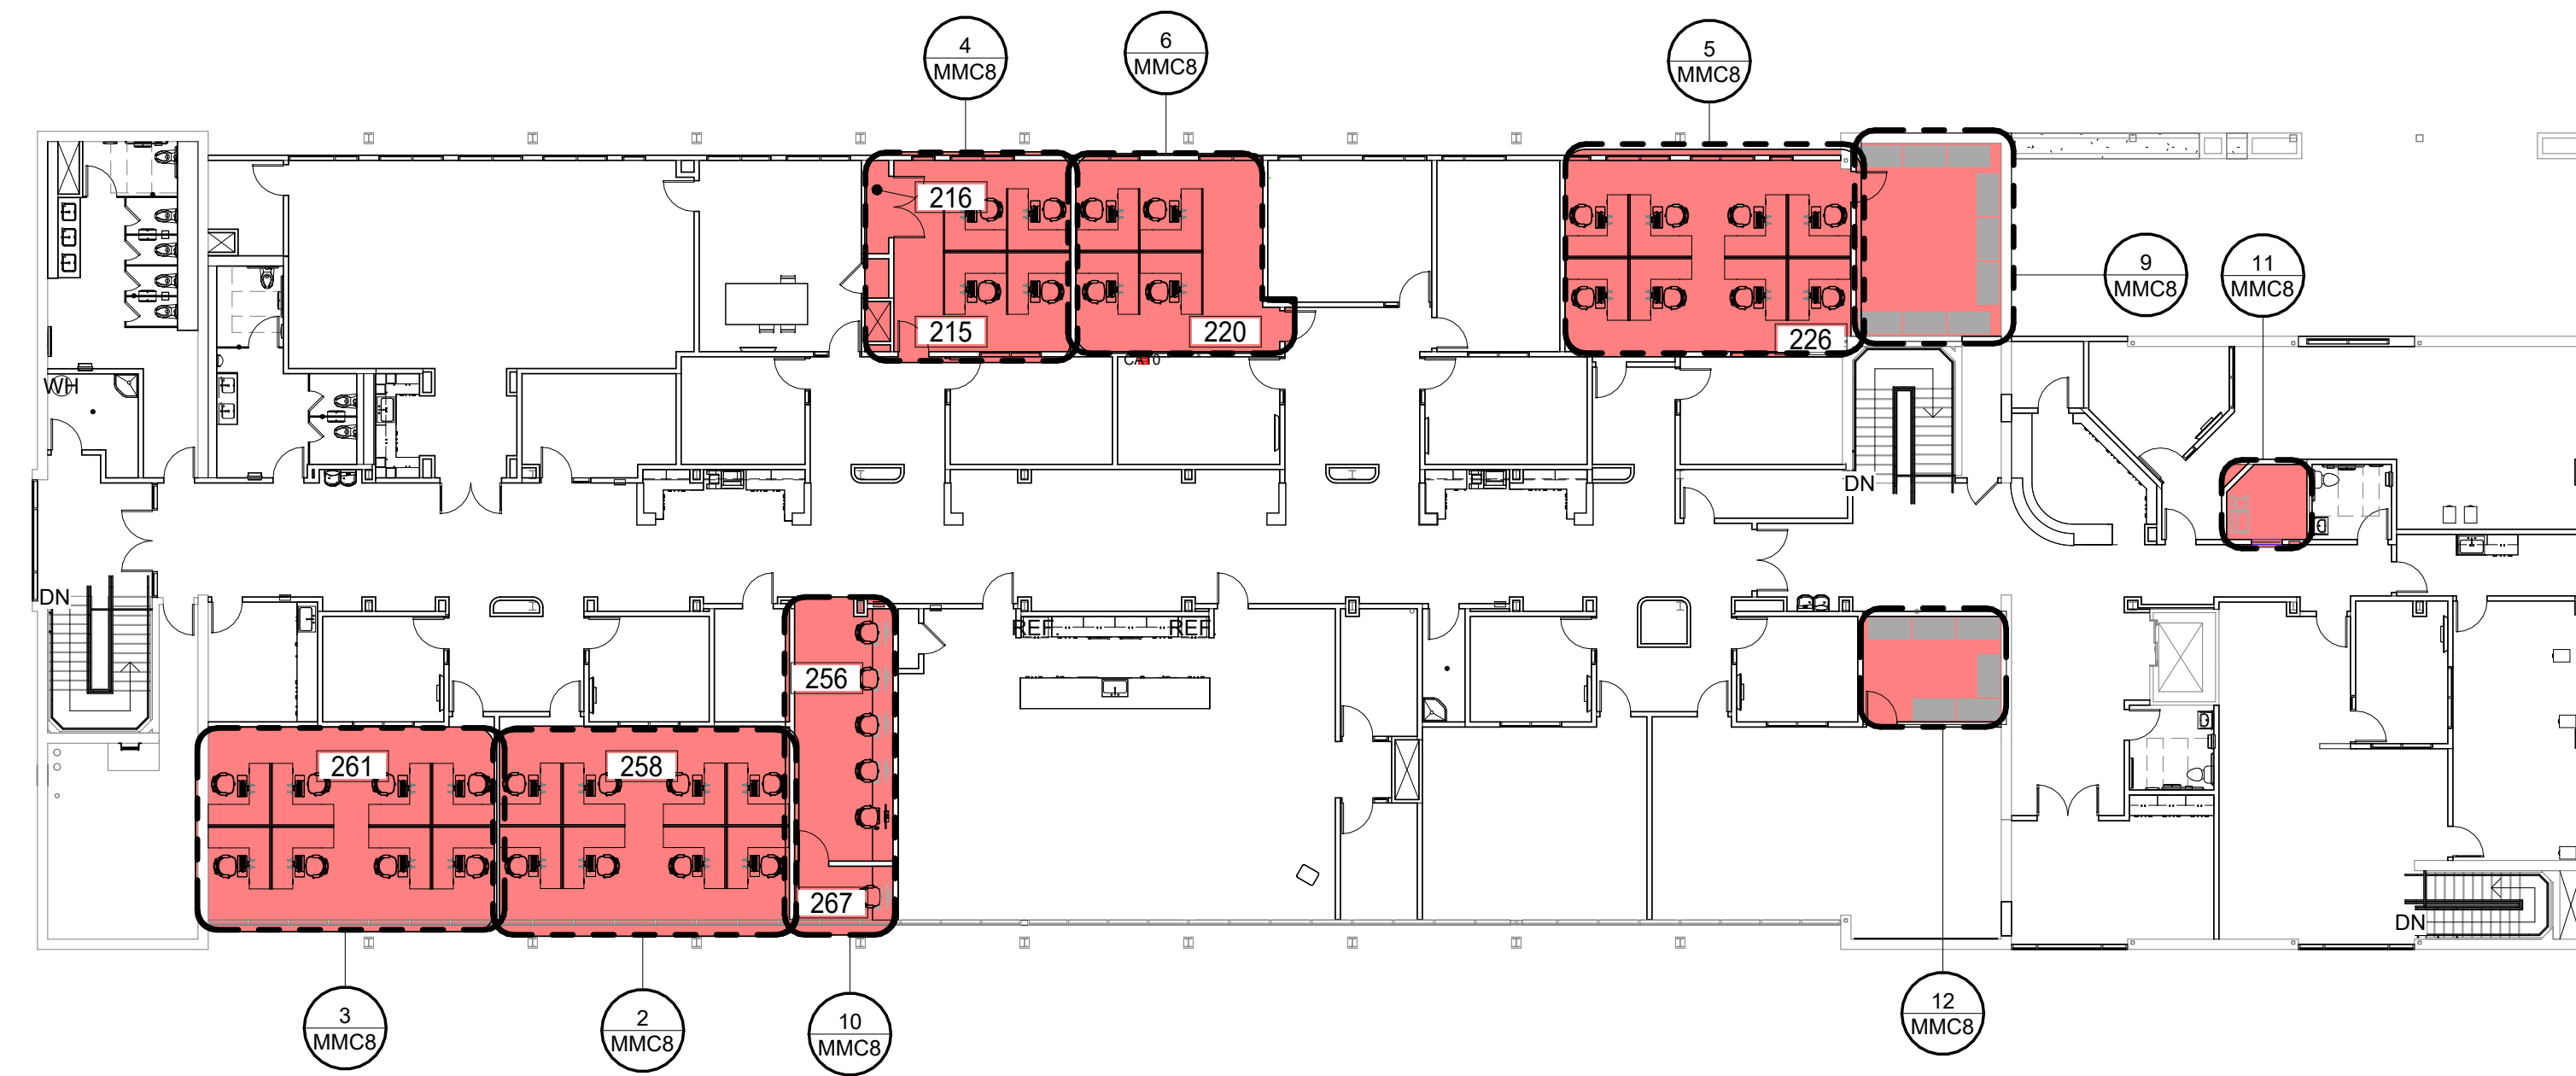

1 MMC 25 - 2nd Floor Key Plan
1/16" = 1'-0"

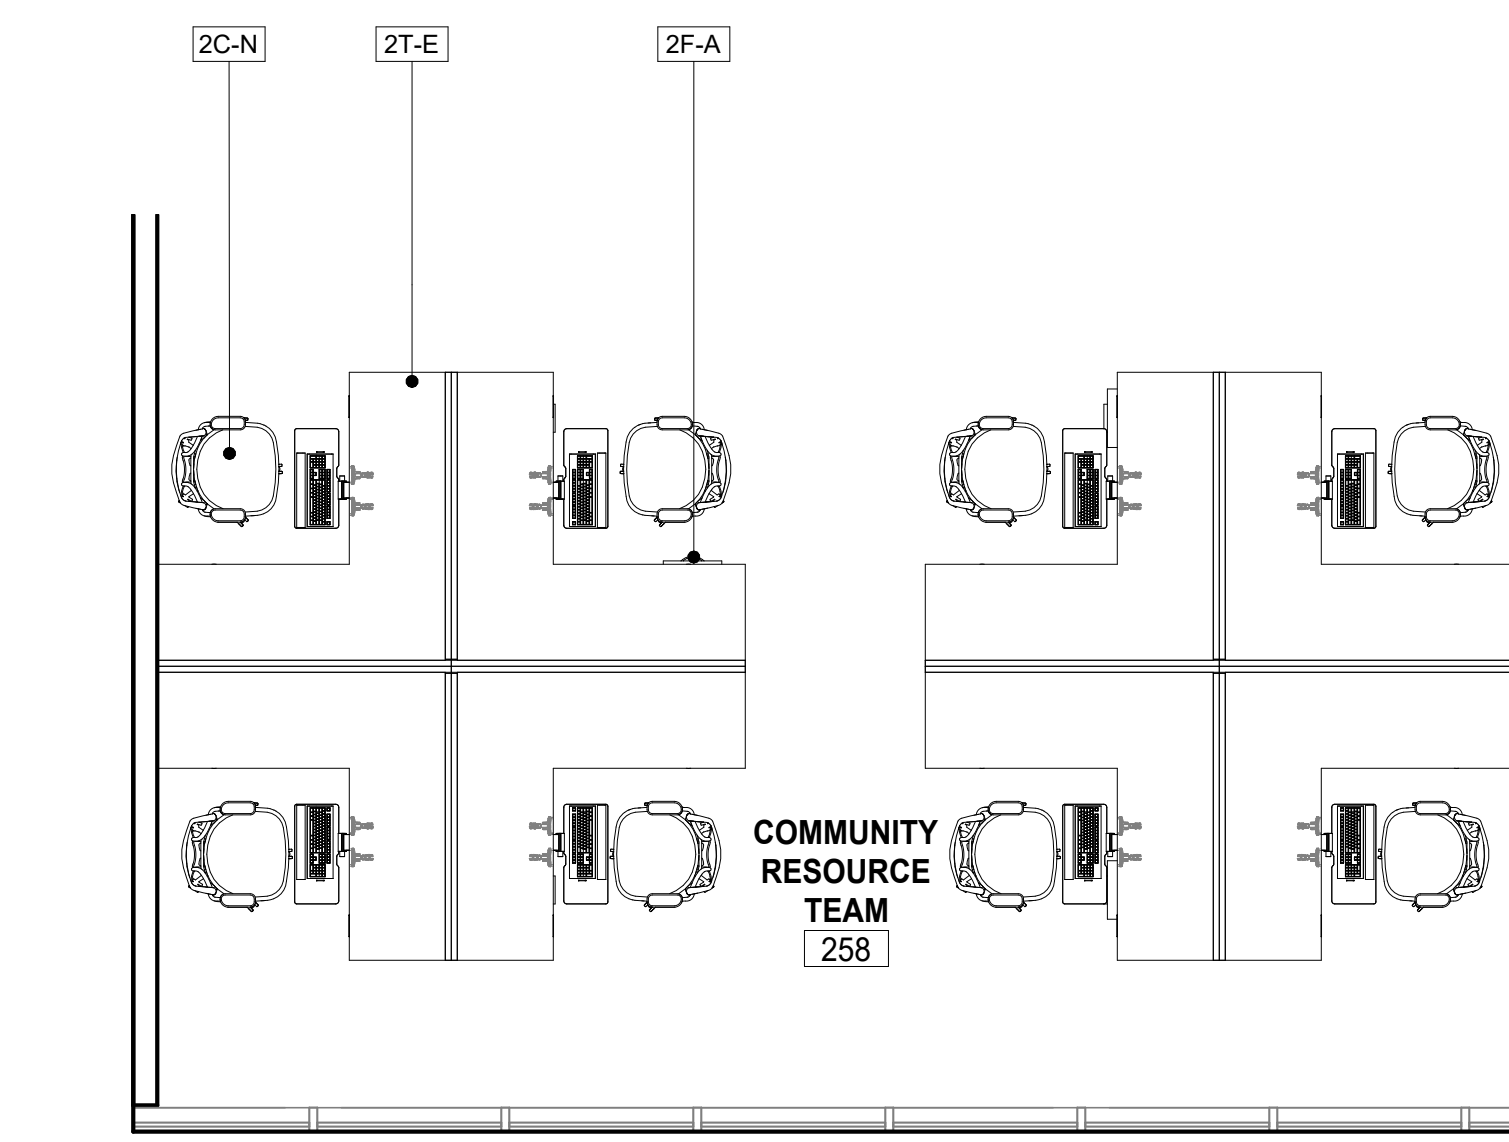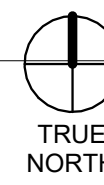

2 258 - COMMUNITY RESOURCE TEAM
1/4" = 1'-0"

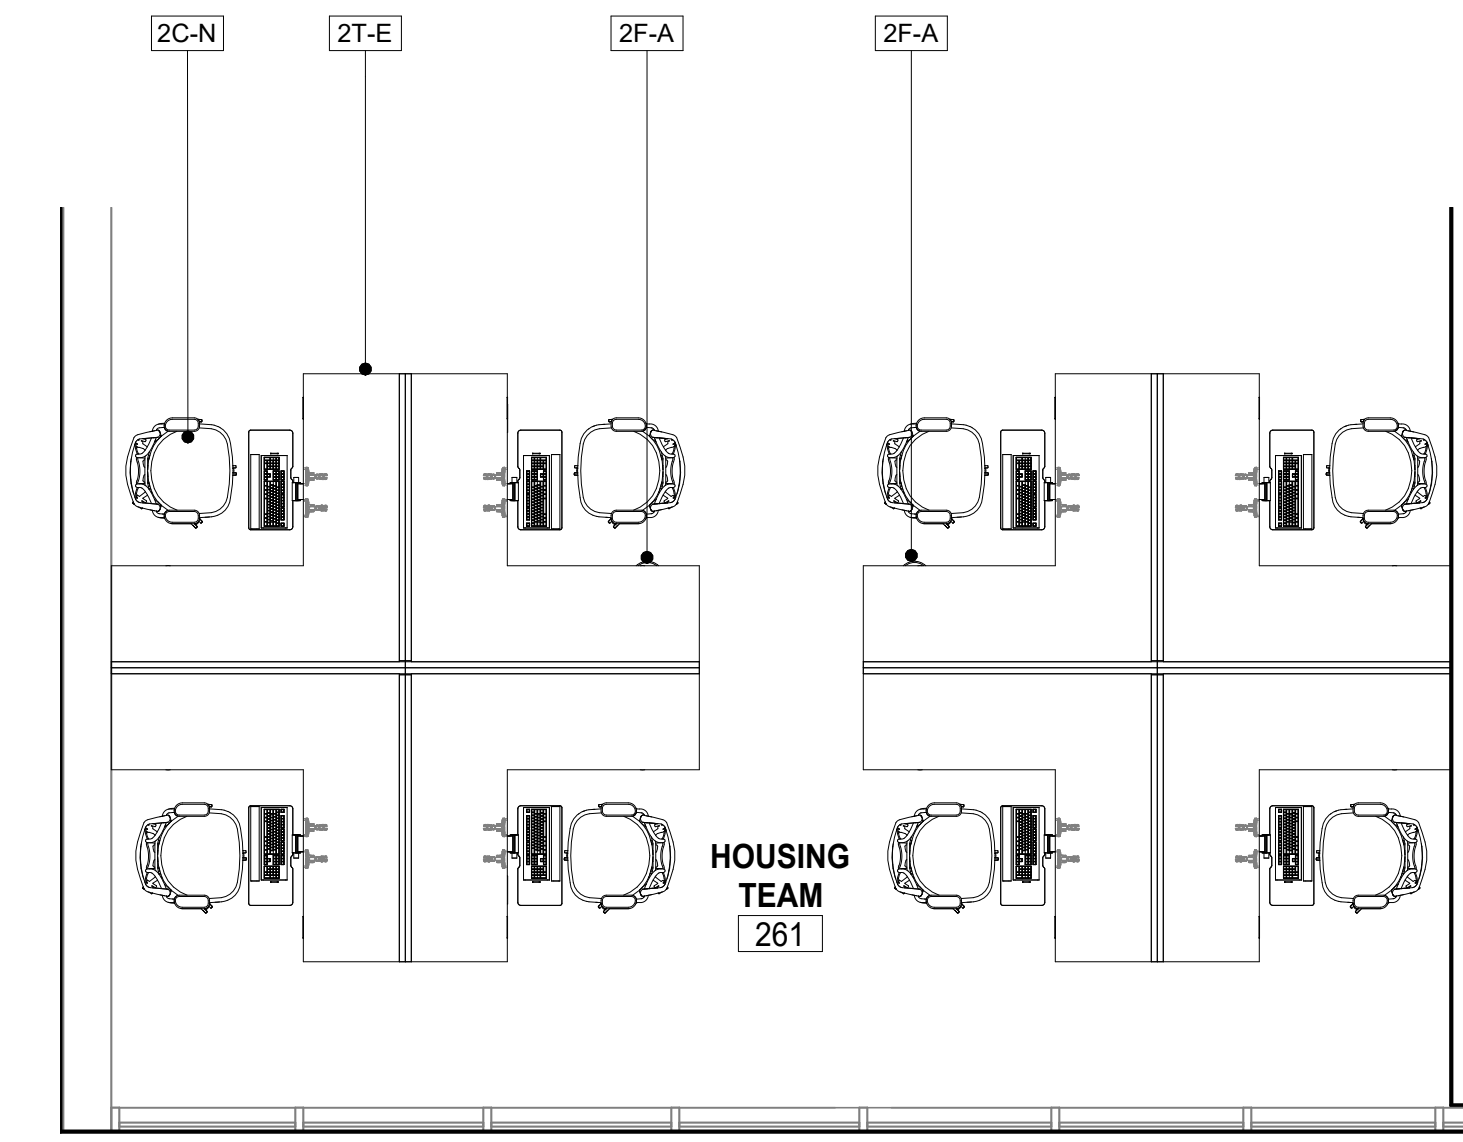


3 261 - HOUSING TEAM
1/4" = 1'-0"


FURNITURE SCHEDULE

IMAGE	TYPE MARK	COUNT	CATEGORY	DESCRIPTION
	2C-N	38	CHAIR	OFFICE CHAIR
	2C-T	3	CHAIR	GUEST CHAIR
	2F-A	13	FILE	PEDESTAL FILE
	2T-E	32	DESK	HEIGHT ADJUSTABLE 90 DEGREE CUBICLE
	2T-P	1	TABLE	RECHARGE LAPTOP TABLE
	2T-V	1		
	2W-C	1	WRITING SYSTEM	WHITE BOARD
	2WS-B	15	SHELVING	48" HEAVY DUTY WIRE SHELVING


Grand total: 104

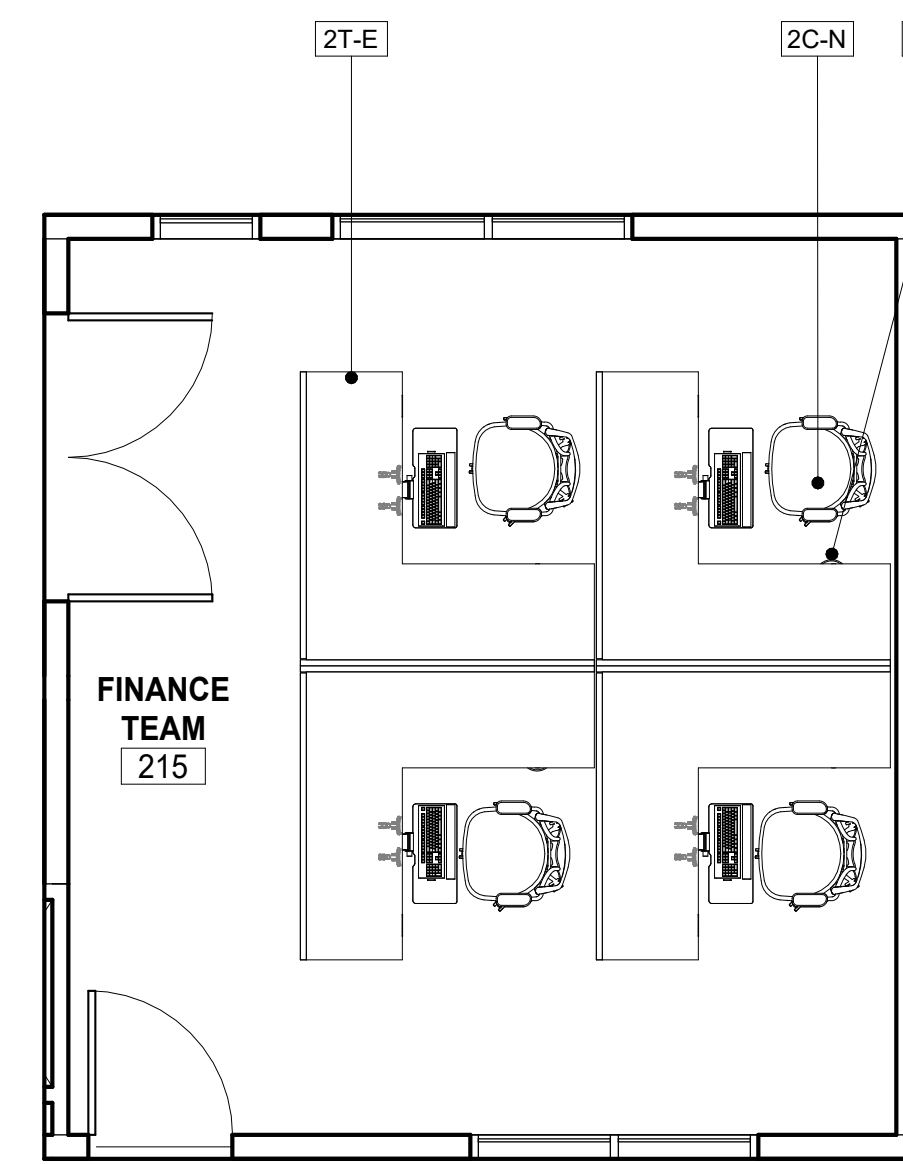


4 215 - FINANCE TEAM
1/4" = 1'-0"

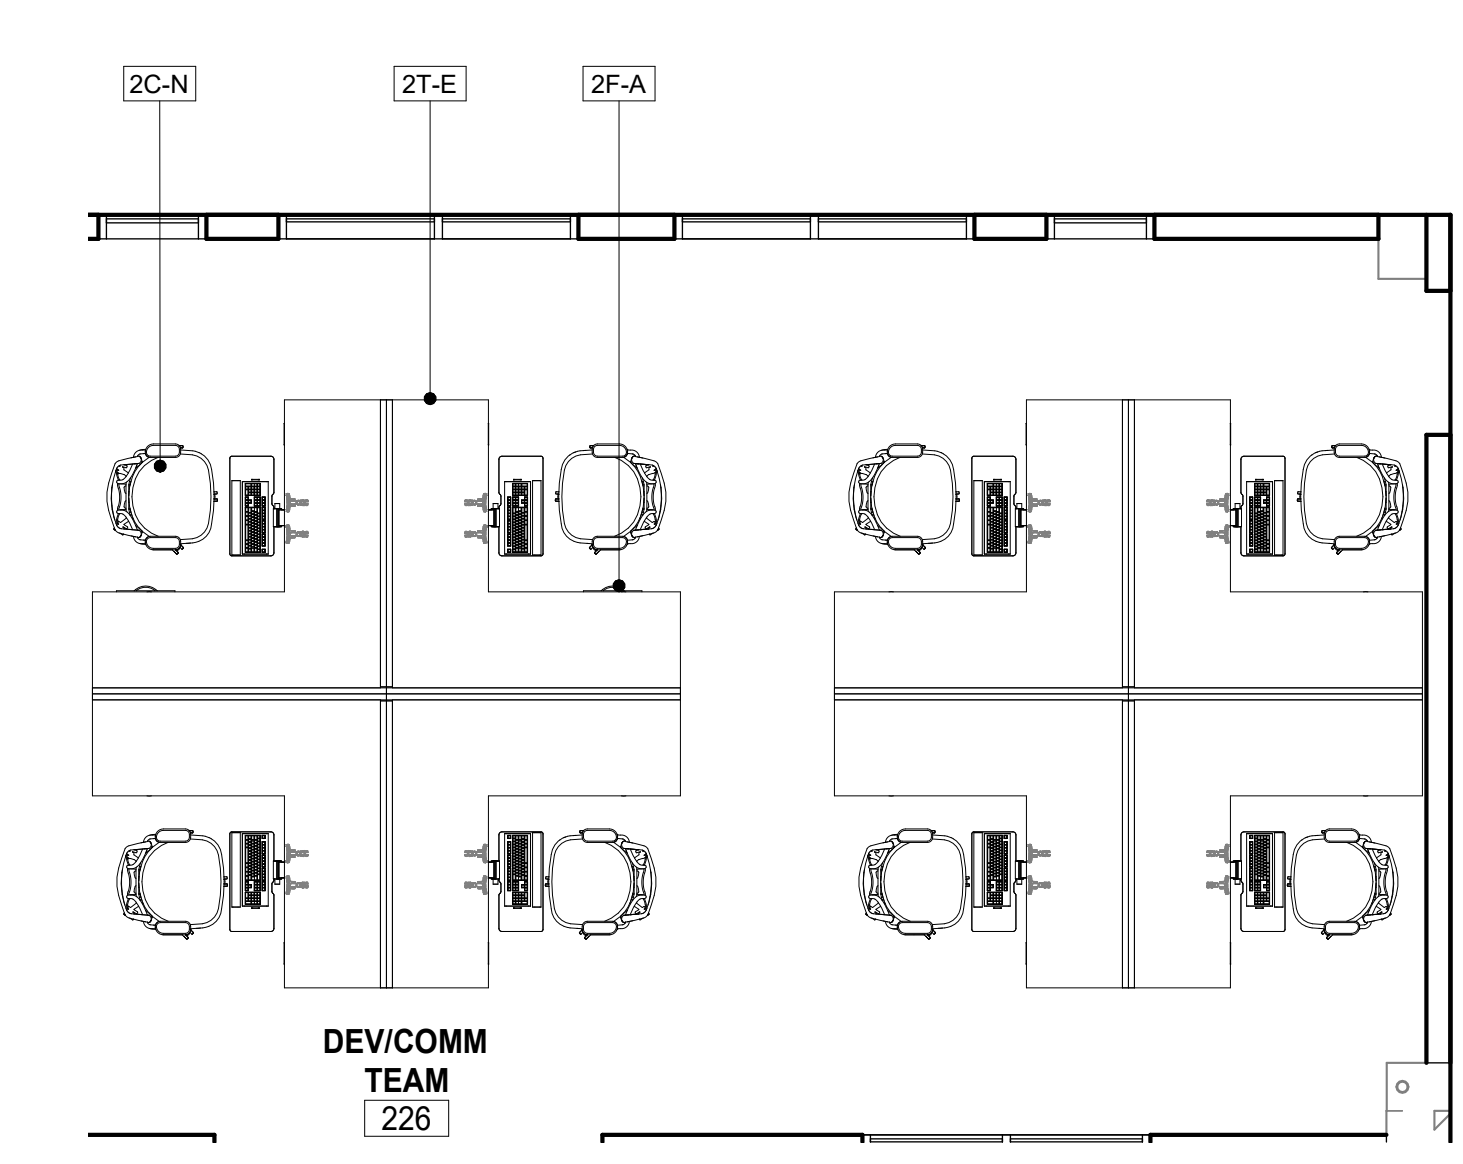


5 226 - DEV/COMM TEAM
1/4" = 1'-0"

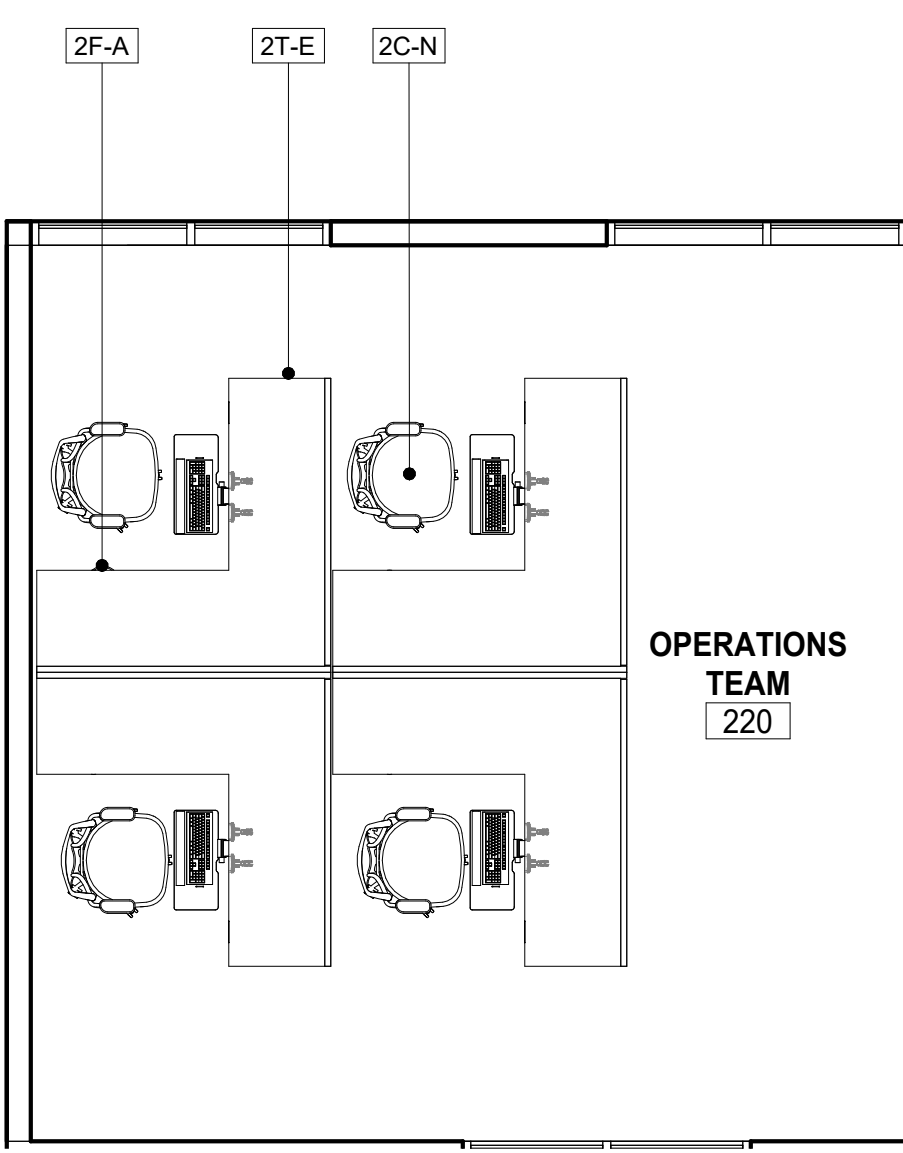


6 220 - OPERATIONS TEAM
1/4" = 1'-0"

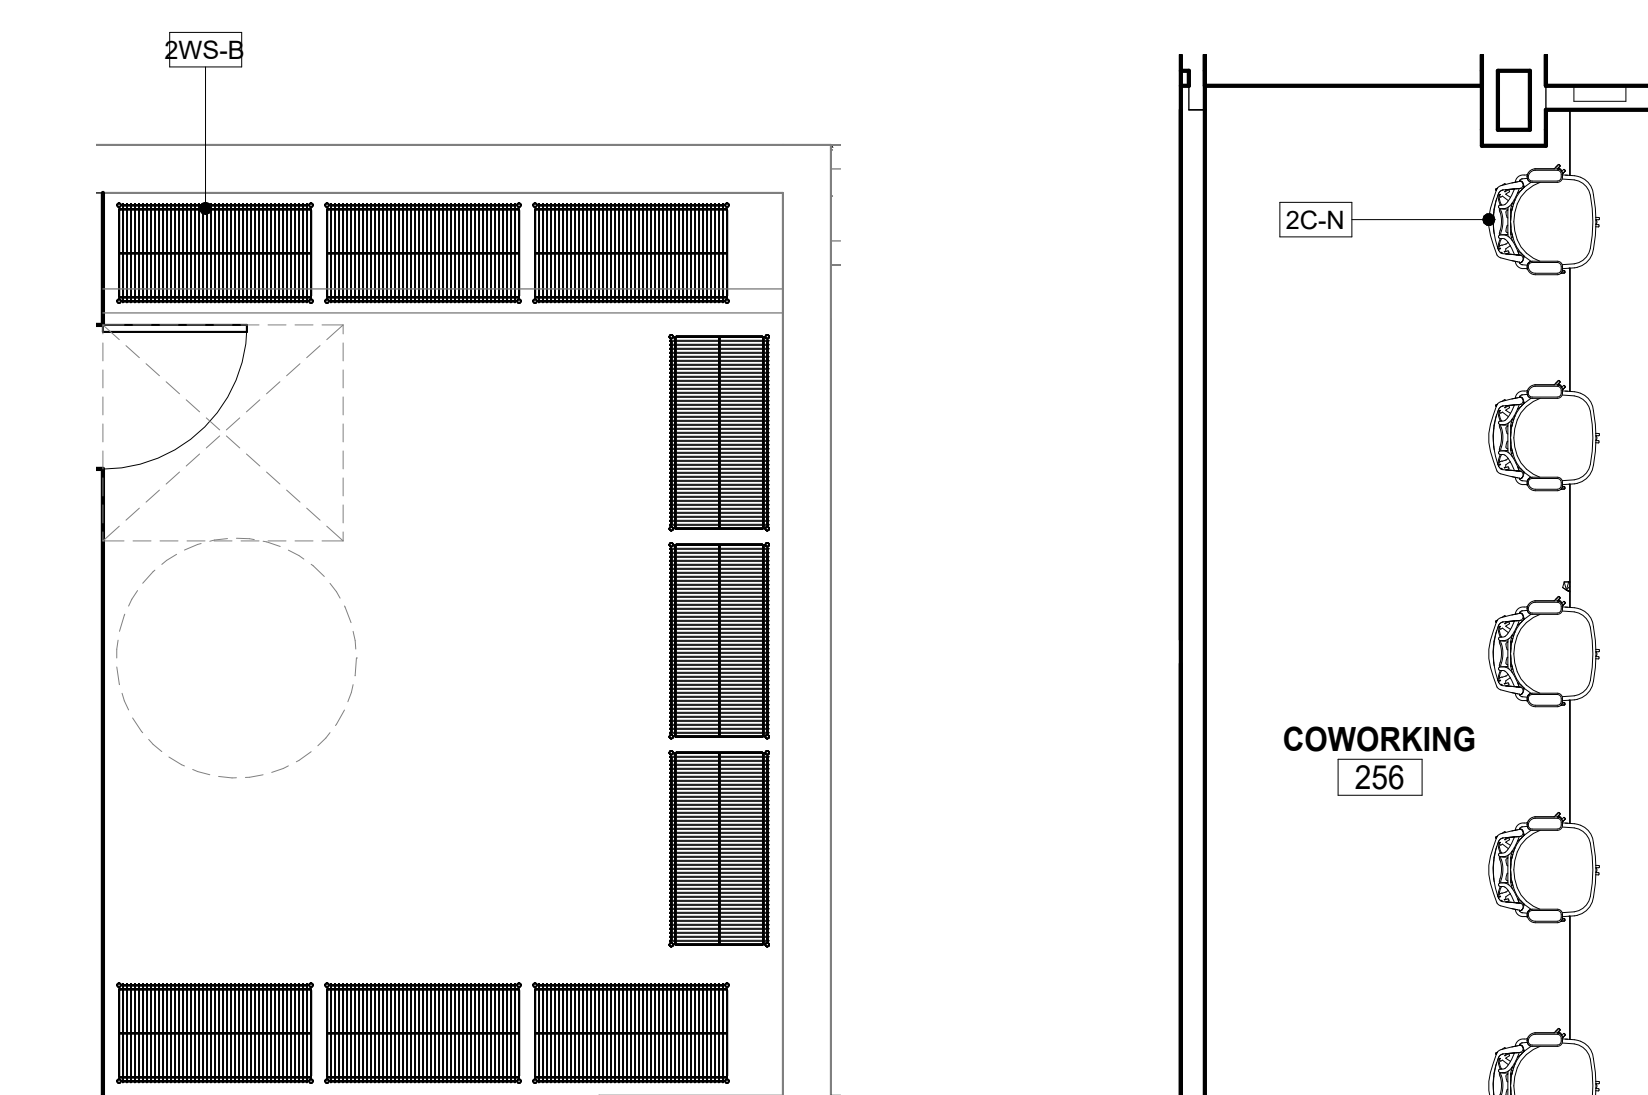


9 227-PREV/ ED STORAGE
1/4" = 1'-0"

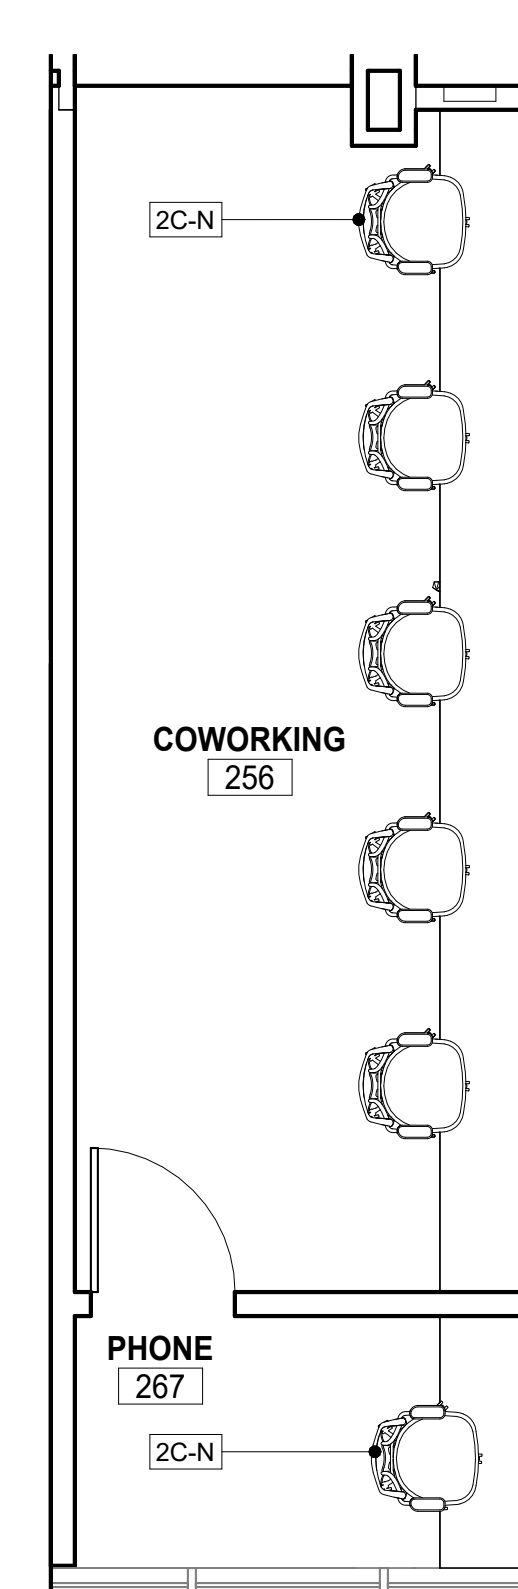

10 256 & 267- COWORKING
1/4" = 1'-0"

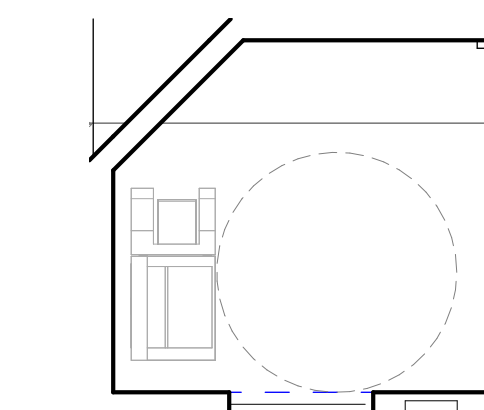


11 235 - COPY
1/4" = 1'-0"

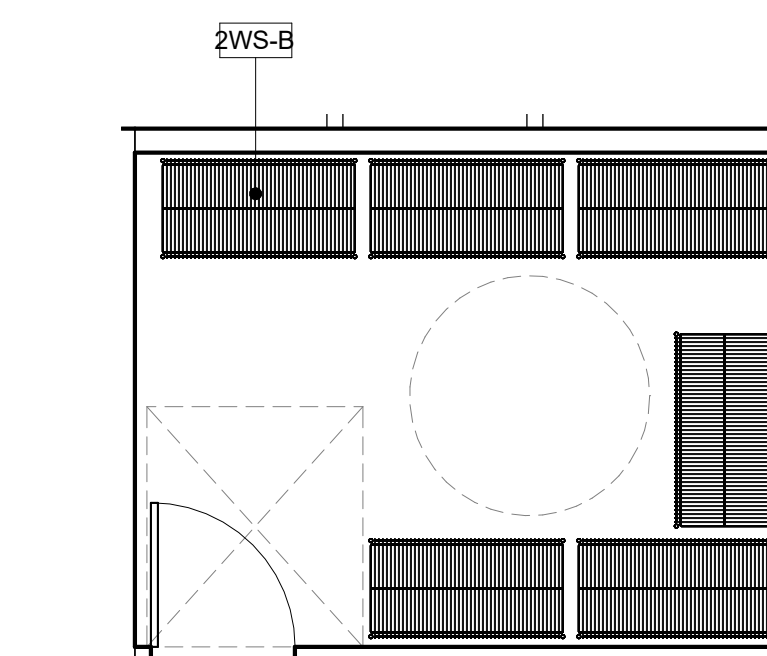

12 245-PREV/ ED STORAGE
1/4" = 1'-0"

PH
PAUL HALAJIAN ARCHITECTS
389 Clovis Ave, Suite 200
Clovis, CA 93612-1185
T: 559.297.7900 F: 559.297.7950
www.halajianarch.com

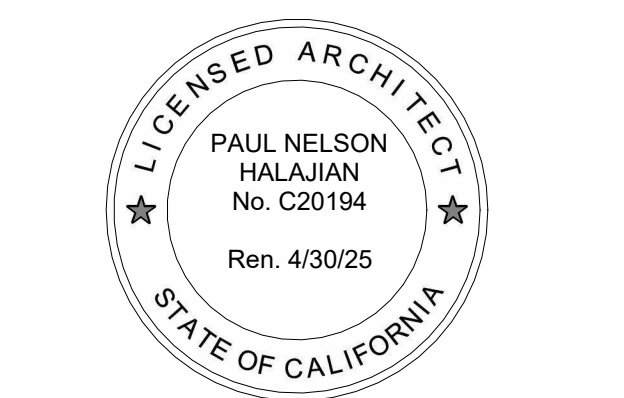

PAUL HALAJIAN ARCHITECTS expressly reserves its copyright and other property rights specifically related to the contents of these plans. These documents and the ideas and designs incorporated herein, as an instrument of professional services rendered by PAUL HALAJIAN ARCHITECTS, shall be used in whole or in part for any other project without prior written authorization from PAUL HALAJIAN ARCHITECTS.

PROJECT:
MARJAREE MASON CENTER
COMMUNITY RESOURCE CENTER TI
255 WEST BULLARD AVE, FRESNO, CA 93704
2F-OPEN OFFICES (COMMUNITY RESOURCE TEAM, HOUSING TEAM, FIANCE TEAM, PREV/ ED STORAGE/DEV/COMM TEAM, AND OPERATIONS TEAM)
SHEET: ED STORAGE/DEV/COMM TEAM, AND OPERATIONS TEAM

DRAWING SET INFORMATION:

03.12.24	BID SET
----------	---------

REVISIONS:


PROJECT NUMBER:
2023-15

SHEET NUMBER:
MMC8

FURNITURE SPECIFICATIONS

MAJAREE MASON CENTER

COMMUNITY RESOURCE CENTER TI

			2C-N	
ITEM DESCRIPTION				
OFFICE CHAIR				
WARRANTY		LIFE TIME		
GRADE		CONTRACT		
A	FINISH TYPE: TEXTILES		<p>PHOTO FOR STYLE REFERENCE</p>	
	GRADE	CONTRACT		
	BUDGET	\$65 NET PER YARD		
	COLOR	TO BE SELECTED FROM FULL RANGE OF COLORS		
	CHEMICAL FINISH	SOIL AND STAIN-REPELLENT		
	STANDARD	ALL SPECIFIED TEXTILES MUST MEET OR EXCEED THE REQUIREMENTS OF THE STATE OF CALIFORNIA, DEPARTMENT OF CONSUMER AFFAIRS, TECHNICAL BULLETIN 117-2013.		
	ABRASION	100,000 DOUBLE RUBS		
B	FEATURES		<p>PHOTO FOR STYLE REFERENCE</p>	
	BASE	1		ERGONOMICS
				STABLE FIVE POINT.
				FINISH - POLISHED ALUMINUM (ALTERNATIVES WILL BE CONSIDER)
	CASTERS	2		WHEELS OR CASTERS SUITABLE FOR THE TYPE OF FLOORING
	CONTROLS	3		EASY TO OPERATE FROM SITTING POSITION
	SEAT	4		ADJUSTS FOR BOTH HEIGHT AND TILT
				DOES NOT PUT PRESSURE THE BACK OF THIGHS OR KNEES
				WITH A FRONT EDGE THAT CURVES TOWARDS THE FLOOR
				BREATHABLE, NON-SLIPPERY FABRIC ON THE SEAT
MECHANISM	5	SWIVEL		
ARMRESTS	6	ADJUSTS FOR BOTH HEIGHT AND TILT		


FURNITURE SPECIFICATIONS

MAJAREE MASON CENTER

COMMUNITY RESOURCE CENTER TI

1C-E + 2C-T

ITEM NAME		GUEST CHAIR
WARRANTY		LIFETIME
GRADE		CONTRACT
A	FINISH TYPE: TEXTILES	
	GRADE	CONTRACT
	BUDGET	\$65 NET PER YARD
	MANUFACTURER	TO BE SELECTED
	COLOR	TO BE SELECTED FROM FULL RANGE OF COLORS
	CHEMICAL FINISH	SOIL AND STAIN-REPELLENT
	STANDARD	ALL SPECIFIED TEXTILES MUST MEET OR EXCEED THE REQUIREMENTS OF THE STATE OF CALIFORNIA, DEPARTMENT OF CONSUMER AFFAIRS, TECHNICAL BULLETIN 117-2013.
	ABRASION	100,000 DOUBLE RUBS
B	FINISH TYPE :WOOD	TO BE SELECTED FROM FULL RANGE OF OPTIONS
	GRADE	CONTRACT
	COLOR	TO BE SELECTED FROM FULL RANGE OF COLORS
C	FINISH TYPE	
	COLOR	
D	FINISH TYPE	
	COLOR	

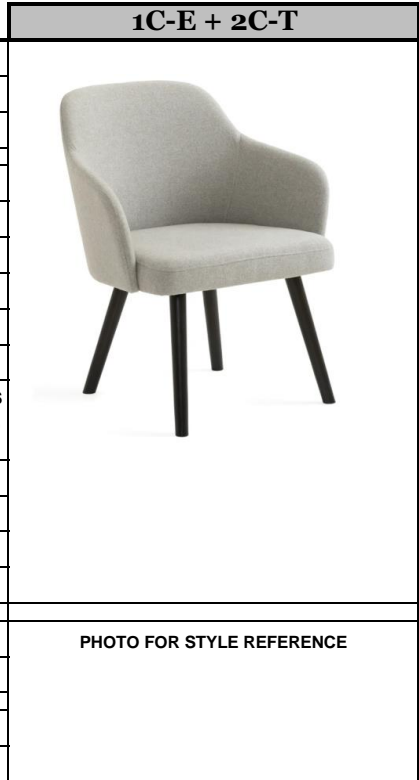

FURNITURE SPECIFICATIONS

MAJAREE MASON CENTER

COMMUNITY RESOURCE CENTER TI

1F-A + 2F-A

ITEM DESCRIPTION		THREE DRAWER MOBILE FILE PEDESTAL - 18" W
WARRANTY		LIFETIME
GRADE		CONTRACT
A	FINISH TYPE: BODY	METAL
	COLOR	TO BE SELECTED FROM FULL RANGE OF COLORS
	FEATURE	LOCKABLE
B	FINISH TYPE : CASTERS	SUITABLE FOR THE TYPE OF FLOORING
	GRADE	
	MANUFACTURER	
	COLOR	
	COMMENTS	
C	FINISH TYPE	
	GRADE	
	MANUFACTURER	
	COLOR	
	COMMENTS	

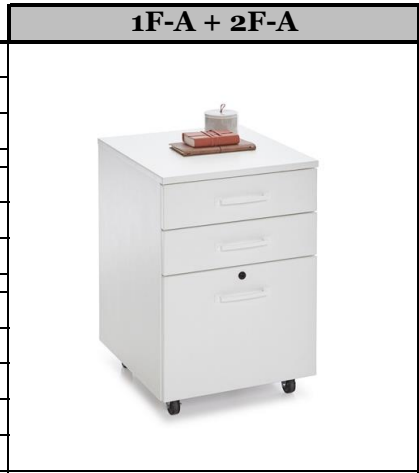
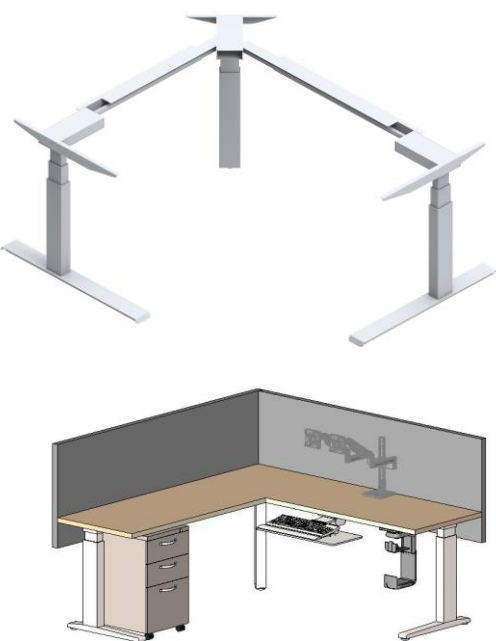






PHOTO FOR STYLE REFERENCE

FURNITURE SPECIFICATIONS

MAJAREE MASON CENTER

COMMUNITY RESOURCE CENTER TI

			2T-E
A	ITEM DESCRIPTION	ELECTRICAL SIT/STAND WORKSTATION BASE	
		EXTENDED CORNER WORK SURFACE (COORDINATE LEFT OR RIGHT WITH SHEET MMC8)	
	FEATURES	HEIGHT ADJUSTABLE 90 DEGREE TABLE BASE W/ HAND SET	
	DIMENSIONS	6'X6' WORKSTATION	
	WARRANTY	LIFETIME	
	GRADE	CONTRACT	
	FINISH	POWDER COATED	
	COLOR	TO BE SELECTED FROM FULL RANGE OF COLORS	
B	FINISH TYPE : WORKSURFACE	HIGH PRESSURE LAMINATE	
	GRADE	CONTRACT	
	COLOR	TO BE SELECTED FROM FULL RANGE OF COLORS	
	COMMENTS	COORDINAT DIMENSIONS + INSTALLATION WITH WORKSATION BASE	
C	PRODUCT TYPE	ACOUSTIC PANELS	<div style="background-color: #cccccc; text-align: center; padding: 2px;">1A-C</div> <p style="text-align: center;">PHOTOS FOR STYLE REFERENCE</p> 
	GRADE	CONTRACT	
	COLOR	TO BE SELECTED FROM FULL RANGE OF COLORS	
	FINISH TYPE	STONEWOOD - RECYCLABLE, FREE PLASTIC FOR SOUND ABSORPTION	
	GRADE	CONTRACT	
	BRACKETS	METAL - CLEAR FINISH	
	QUANTITY	2 PER STATION. ONE L - SHAPE + ONE STRAIGHT. MATCH THE LENGTH OF THE COUNTERTOP.	
	COLOR	TO BE SELECTED FROM STANDARD COLORS	
	SOUND	NRC 0.55 MIN.	
	CORNER STYLE	COORDINATE WITH OWNER	
D	PRODUCT TYPE	MOVABLE PEDESTAL FILE	
	GRADE	COMMERCIAL GRADE	
	COLOR	TO BE SELECTED FROM FULL RANGE OF COLORS	
	DIMENSIONS	24"H x 18"W x 24"D	
	COMMENTS	LOCKABLE	
E	PRODUCT TYPE	CPU MOUNTING KIT	
	GRADE	CONTRACT	
	COLOR	TO BE SELECTED FROM FULL RANGE OF COLORS	
	COMMENTS	UNDER DESK MOUNTABLE	
F	PRODUCT TYPE	FLOOR BASE POWER + DATA DISTRIBUTION SYSTEM	
		4-CIRCUIT SYSTEM THAT FEATURES MOVEABLE POWER, EXPANDABLE DATA CAPACITY AND MULTIPLE ENTRANCE FITTING OPTIONS	
	GRADE	COMMERCIAL	
	FINISH	METAL FINISH	
	COLOR	TO BE SELECTED FROM FULL RANGE OF OPTIONS	
	COMMENTS	COORDINATE WORKSTATION POWER + DATA REQUIREMENTS WITH THE OWNER	

G	PRODUCT TYPE		ERGONOMIC KEYBOARD SYSTEM
	FINISH:		TO BE SELECTED FROM FULL RANGE OF COLORS
	COLOR		TO BE SELECTED FROM FULL RANGE OF COLORS
	MECHANISM	1	INTUITIVE ERGONOMIC ADJUSTABILITY
			HEIGHT ADJUSTMENT
	KEYBOARD PLATFORM	2	WITH BUILT-IN MOUSING SURFACE
			PALM SUPPORT - GEL WITH SYNTHETIC LEATHER COVER
TRACK LENGTH	3	COORDINATE WITH DESK. SEE THE FREE SPACE FROM THE FRONT OF THE DESK TO THE BACK OF THE DESK ALONG THE PATH WHERE THE KEYBOARD SYSTEM WILL SLIDE IN/OUT	




H	PRODUCT TYPE		MONITOR ARM DUAL - FOR TWO MONITORS
	FINISH:		TO BE SELECTED FROM FULL RANGE OF COLORS
	COLOR		TO BE SELECTED FROM FULL RANGE OF COLORS
	FEATURES	1	DUAL BRACKET FOR TWO MONITORS
	MONITOR SIZE	2	COORDINATE W/THE OWNER
	ADJUSTMENT	3	10" DYNAMIC HEIGHT + 6.7" STATIC HEIGHT & UP TO 26.1" DEPTH
		4	360 DEGREE ROTATION
		5	HEIGHT ADJUSTMENT + TILT



FURNITURE SPECIFICATIONS

MAJAREE MASON CENTER


COMMUNITY RESOURCE CENTER TI

		2T-P	
ITEM NAME		LAPTOP TABLE	
DIMENSIONS		22"L x 17"W x 28"H	
WARRANTY		LIFETIME	
GRADE		CONTRACT	
A	FINISH TYPE : TOP	LAMINATE	
	GRADE	CONTRACT	
	COLOR	TO BE SELECTED FULL RANGE OF COLORS	
B	FINISH TYPE: BASE	METAL	
	GRADE	CONTRACT	
	COLOR	TO BE SELECTED FULL RANGE OF COLORS	
			
		PHOTO FOR REFERENCE ONLY	

FURNITURE SPECIFICATIONS

MAJAREE MASON CENTER


COMMUNITY RESOURCE CENTER TI

			2T-V	
ITEM DESCRIPTION				
DIMENSIONS		14"D x 30"W X 31"H		
WARRANTY		LIFETIME		
GRADE		CONTRACT		
A	FINISH TYPE : TOP	WOOD		
	COLOR/FINISH	FULL RANGE OF COLORS - TO BE SELECTED		
B	FINISH TYPE: BASE	WOOD		
	COLOR	FULL RANGE FULL RANGE OF COLORS - TO BE SELECTED		
C	FINISH TYPE:			PHOTO FOR STYLE REFERENCE
	COLOR			

FURNITURE SPECIFICATIONS

MAJAREE MASON CENTER

COMMUNITY RESOURCE CENTER TI

			1W-B + 2W-C
ITEM NAME			
DIMENSIONS		72X48	
WARRANTY		LIFETIME	
GRADE		CONTRACT	
A	FINISH TYPE: SURFACE	GLASS	
	COLOR	WHITE	
	THICKNESS	6-8 mm	
B	INSTALLATION	FLUSH MOUNT - 2mm PROUD WHEN INSTALLED	
C	FINISH TYPE		
	COLOR		
D	FINISH TYPE		PHOTO FOR STYLE REFERENCE
	COLOR		

FURNITURE SPECIFICATIONS

MAJAREE MASON CENTER

COMMUNITY RESOURCE CENTER TI


1WS-B +2WS-B

MANUFACTURER		HEAVY DUTY BLACK WIRE SHELVING	
DIMENSIONS		48 x24 x 72	
WARRANTY		LIFETIME	
ADDITIONAL COMMENTS		4 SHELF STARTER UNIT	
GRADE		CONTRACT	
A	FINISH TYPE	METAL	
	COLOR	TO BE SELECTED FROM FULL RANGE OF COLORS	
	COMMENTS		
B	FINISH TYPE		
	COLOR		
	COMMENTS		
C	FINISH TYPE		
	COLOR		
	COMMENTS		
D	FINISH TYPE		
	COLOR		
	COMMENTS		




PHOTO FOR STYLE REFERENCE

2ND FLOOR -MANAGER OFFICES AND DIRECTOR OFFICES

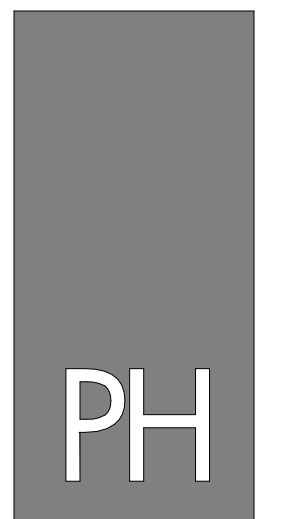


PAUL HALAJIAN ARCHITECTS

389 Clovis Ave, Suite 200
Clovis, CA 93612-1185
T: 559.297.7900 F: 559.297.7950
www.halajianarch.com

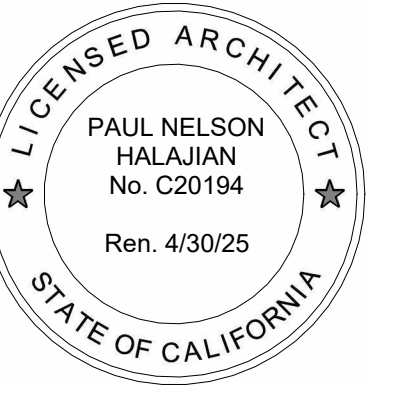

PAUL HALAJIAN ARCHITECTS respectfully reserves its copyright and other property rights specifically related to the contents of these plans. This document and the ideas and designs incorporated herein, as an instrument of professional service rendered by PAUL HALAJIAN ARCHITECTS, shall not be used in whole or in part for any other project without prior written authorization from PAUL HALAJIAN ARCHITECTS.

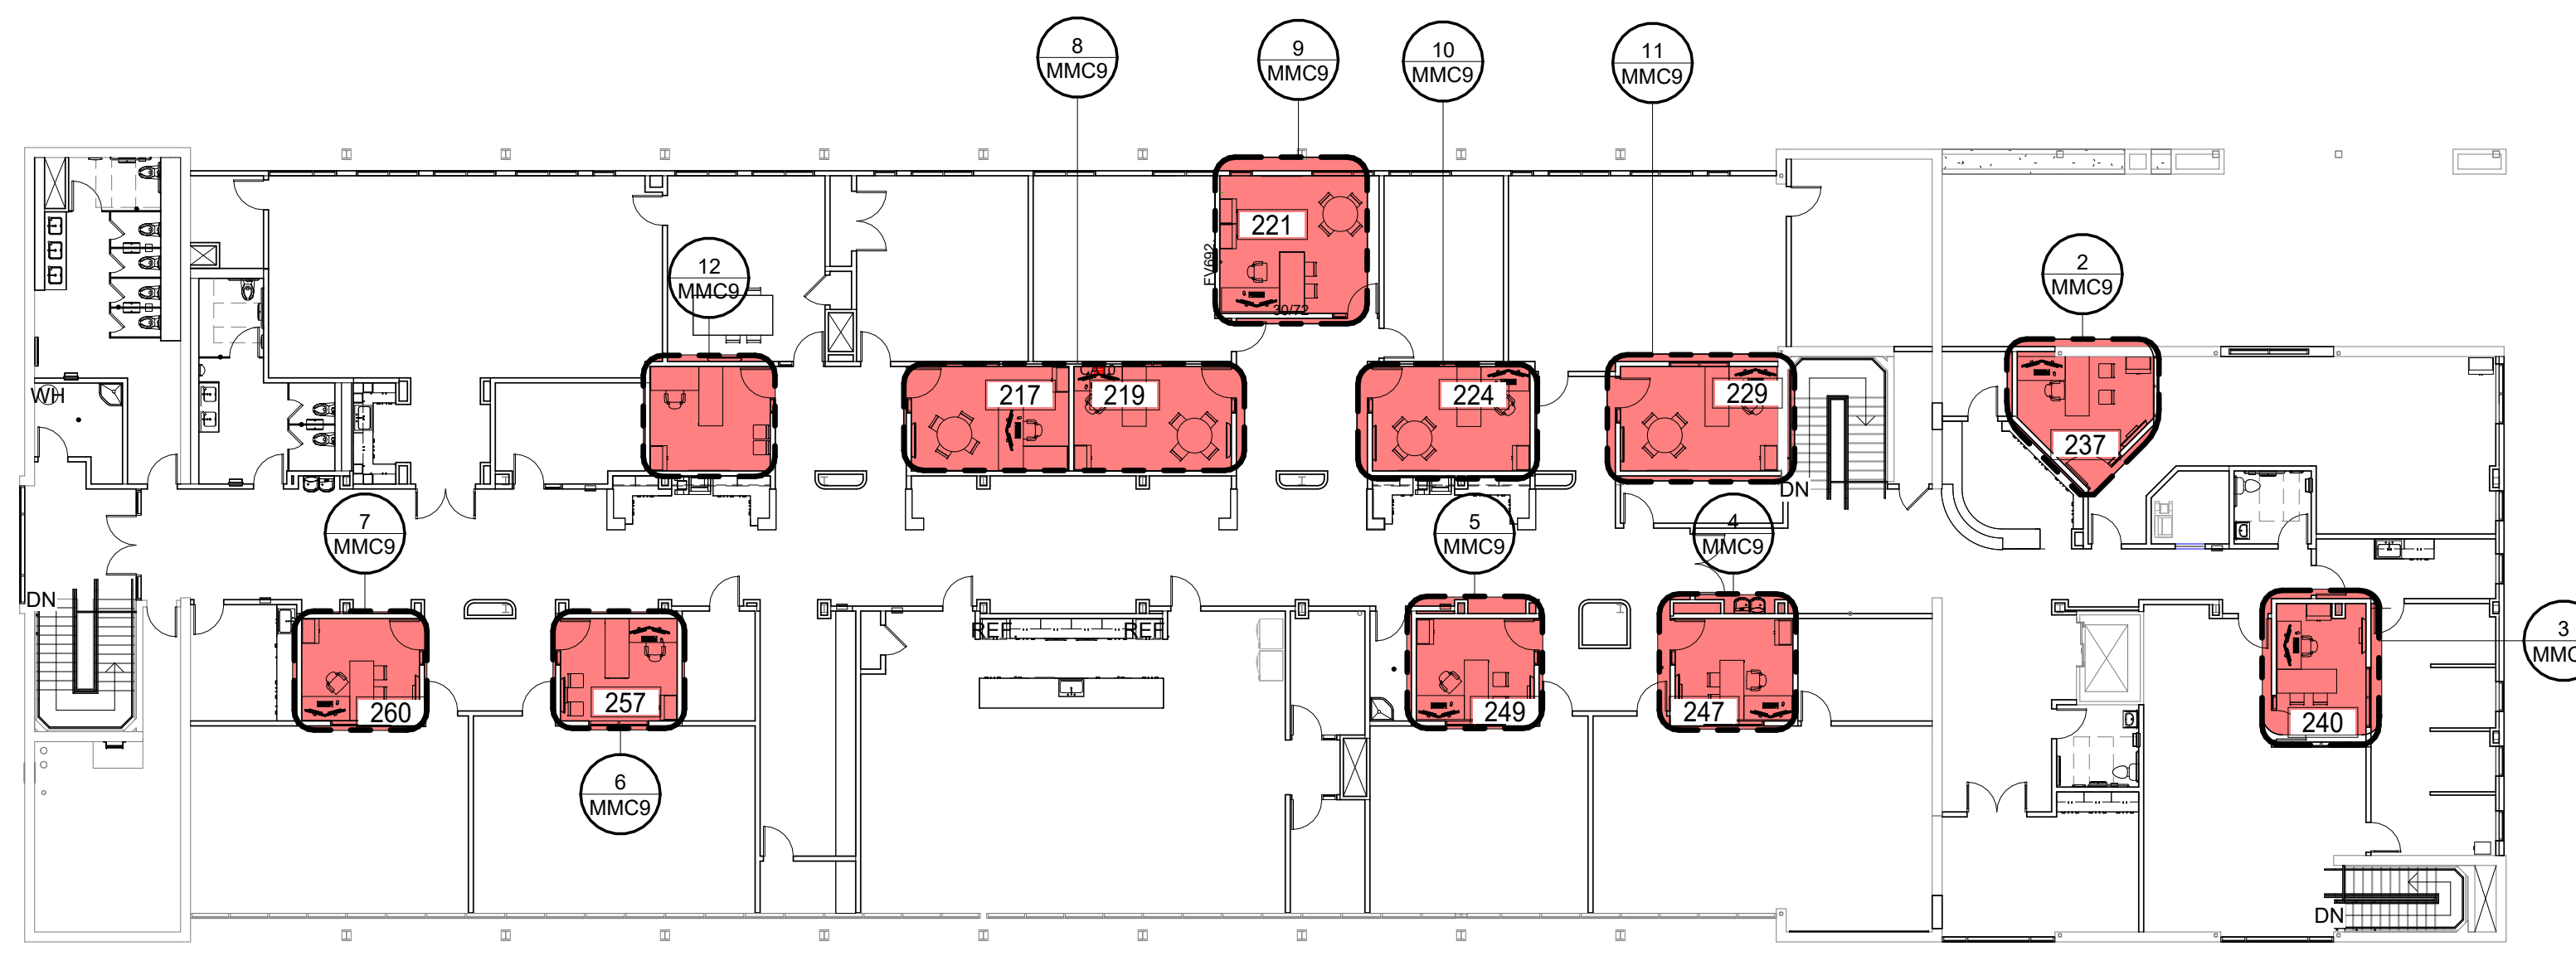


1 MMC 26 - 2nd Floor Key Plan
1/16" = 1'-0"




FURNITURE SCHEDULE

IMAGE	TYPE MARK	COUNT	CATEGORY	DESCRIPTION
	2C-K	12	<varies>	<varies>
	2C-T	39	CHAIR	GUEST CHAIR
	2CW-A	13	STORAGE	TALL STORAGE - CREDENZA + TOWER
	2D-A	10	DESK	L-SHAPE DESK W/ MOBILE PEDESTAL
	2D-A.1	1	DESK	L-SHAPE DESK W/ MOBILE PEDESTAL
	2D-A.2	1	DESK	L-SHAPE DESK W/ MOBILE PEDESTAL
	2F-A	1	FILE	PEDESTAL FILE
	2T-E	1	DESK	HEIGHT ADJUSTABLE 90 DEGREE CUBICLE
	2T-M	5	TABLE	42"DIA. CONFERENCE TABLE
	2T-V	1		
	2W-B	4	WRITING SYSTEM	MOBILE GLASS MARKERBOARD 48"Wx48"H
	2W-C	1	WRITING SYSTEM	WHITE BOARD
	2W-D	3	WRITING SYSTEM	MOBILE GLASS MARKERBOARD- 72"x48"


Grand total: 92

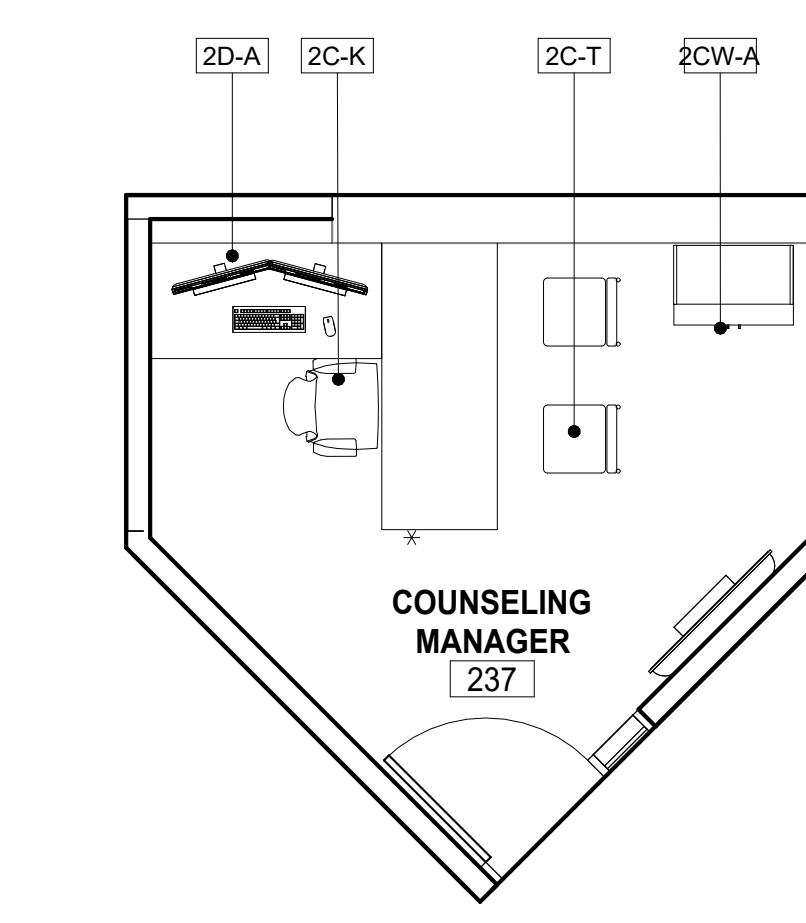


2 237 - COUNSELING MANAGER
1/4" = 1'-0"

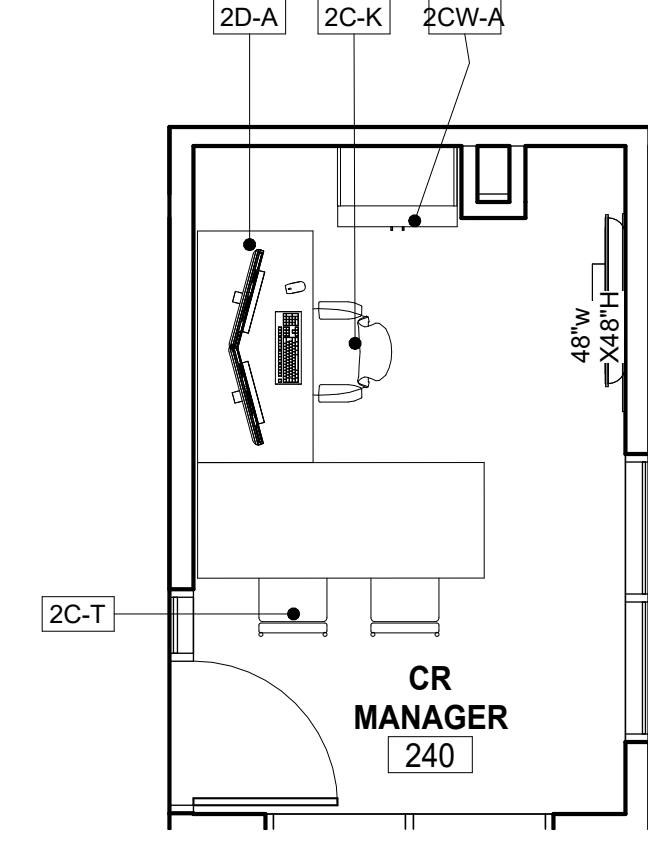


3 240 - CR MANAGER
1/4" = 1'-0"

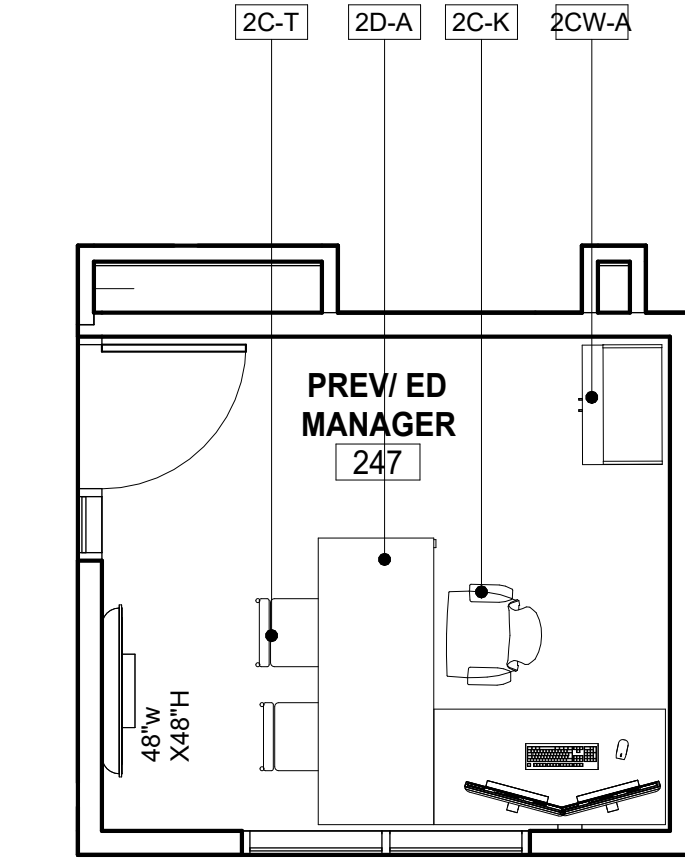


4 247 - PREV / ED MANAGER
1/4" = 1'-0"

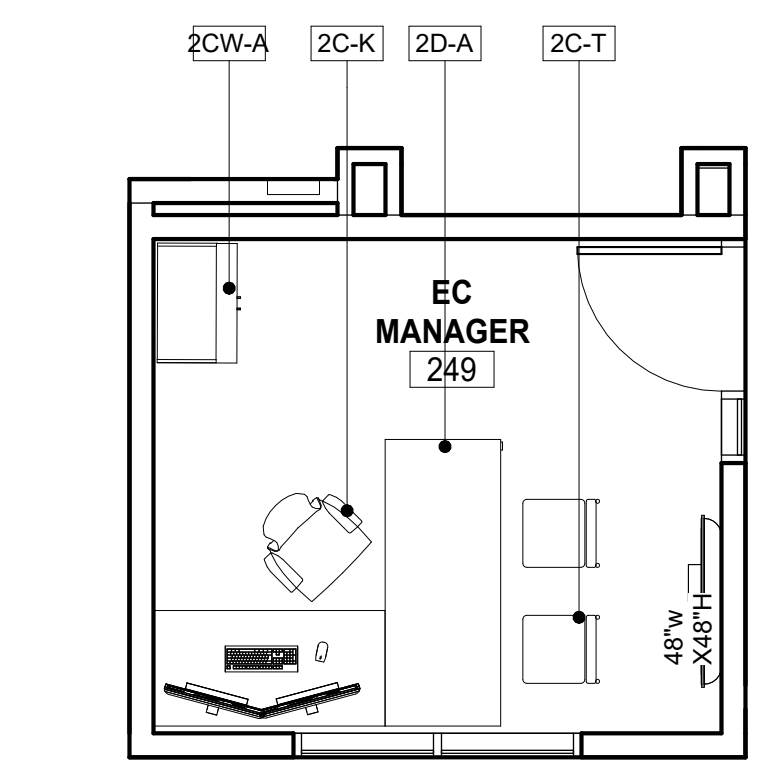


5 249 - EC MANAGER
1/4" = 1'-0"

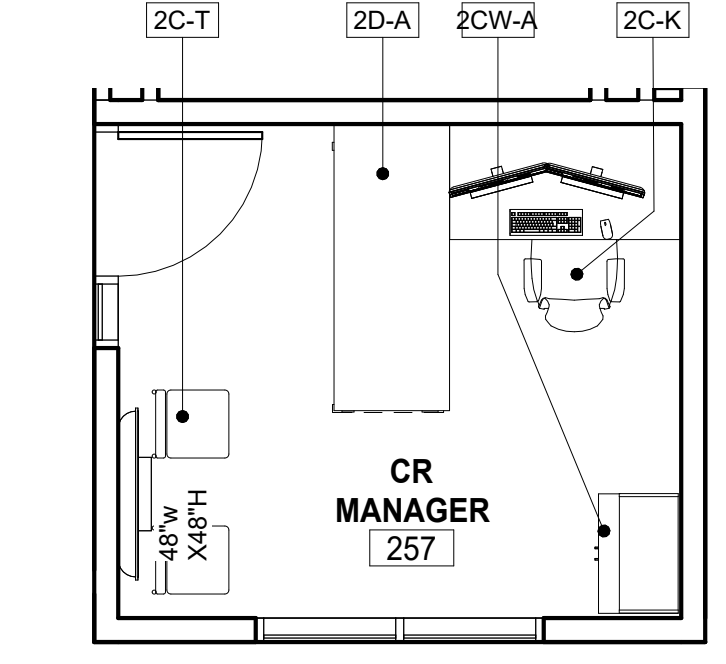


6 257 - CR MANAGER
1/4" = 1'-0"

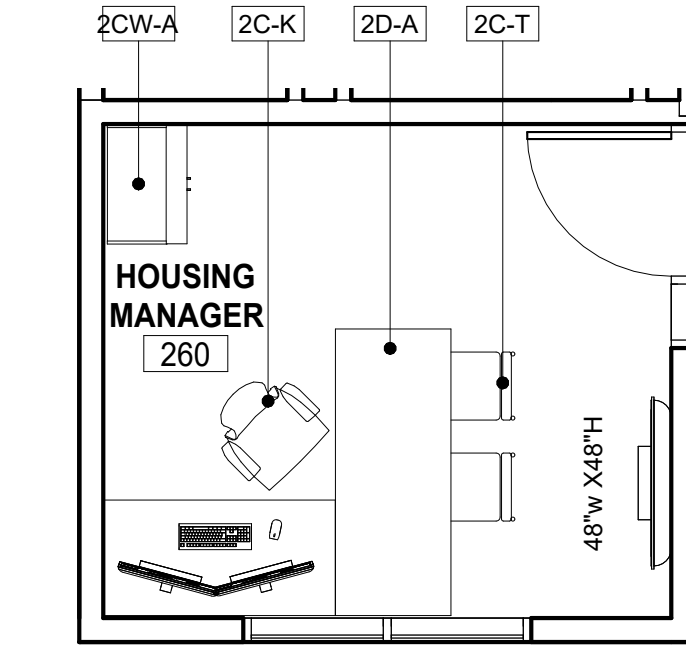


7 260 - HOUSING MANAGER
1/4" = 1'-0"

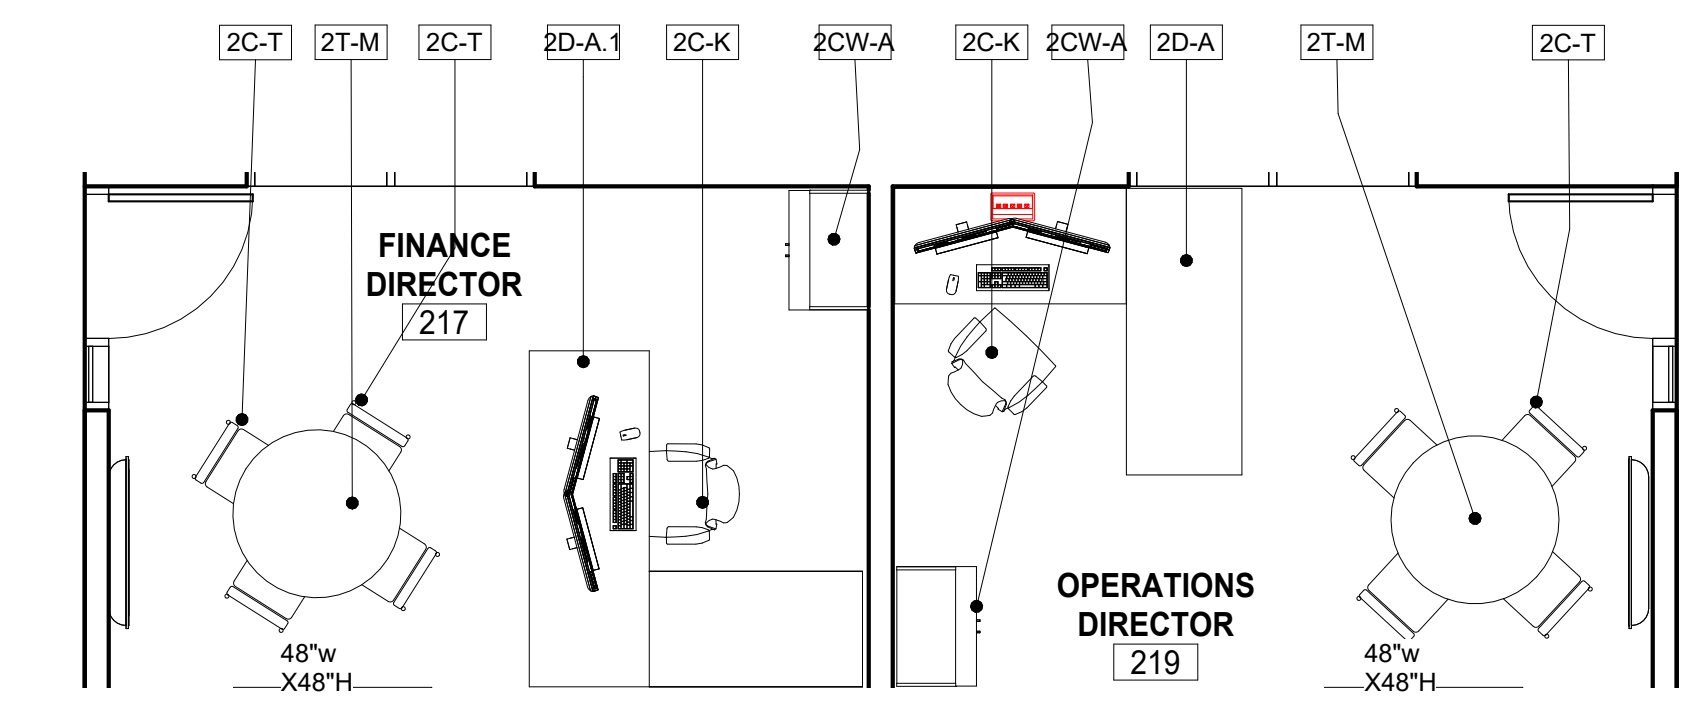


8 217 & 219 - FINANCE DIRECTOR & OPERATIONS DIRECTOR
1/4" = 1'-0"

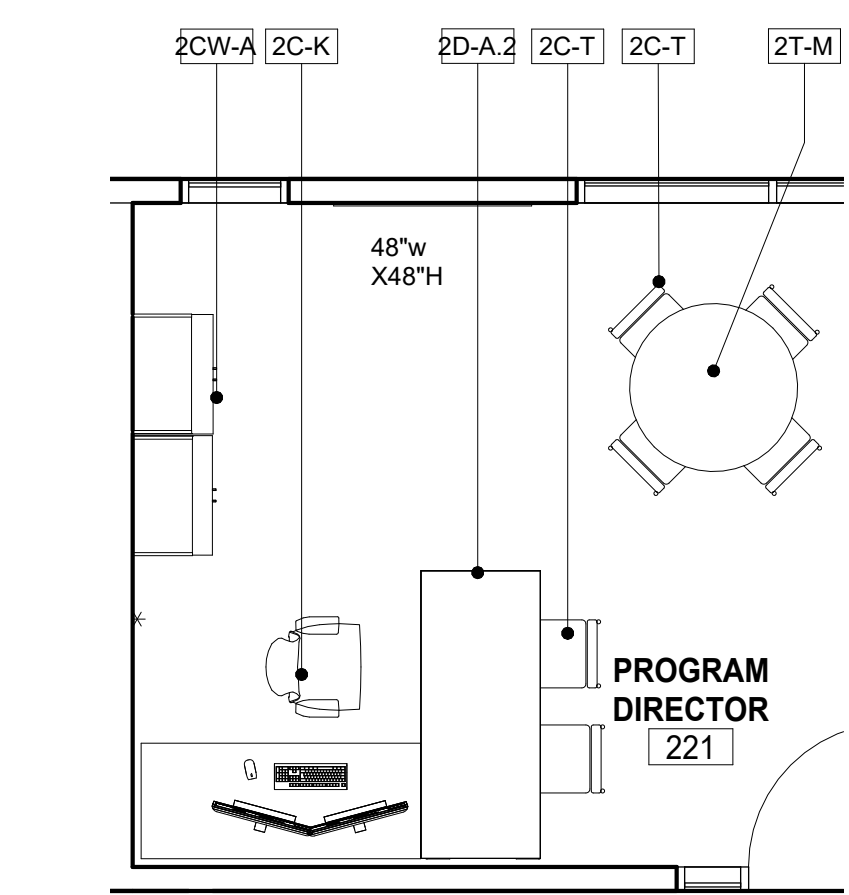


9 221 - PROGRAM DIRECTOR
1/4" = 1'-0"

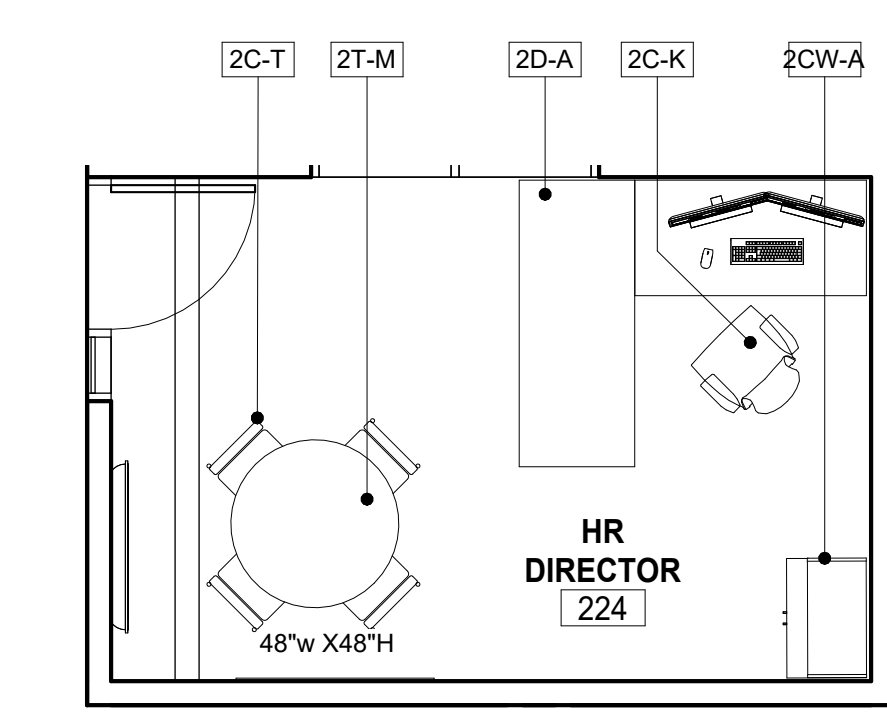

10 224 - HR DIRECTOR
1/4" = 1'-0"

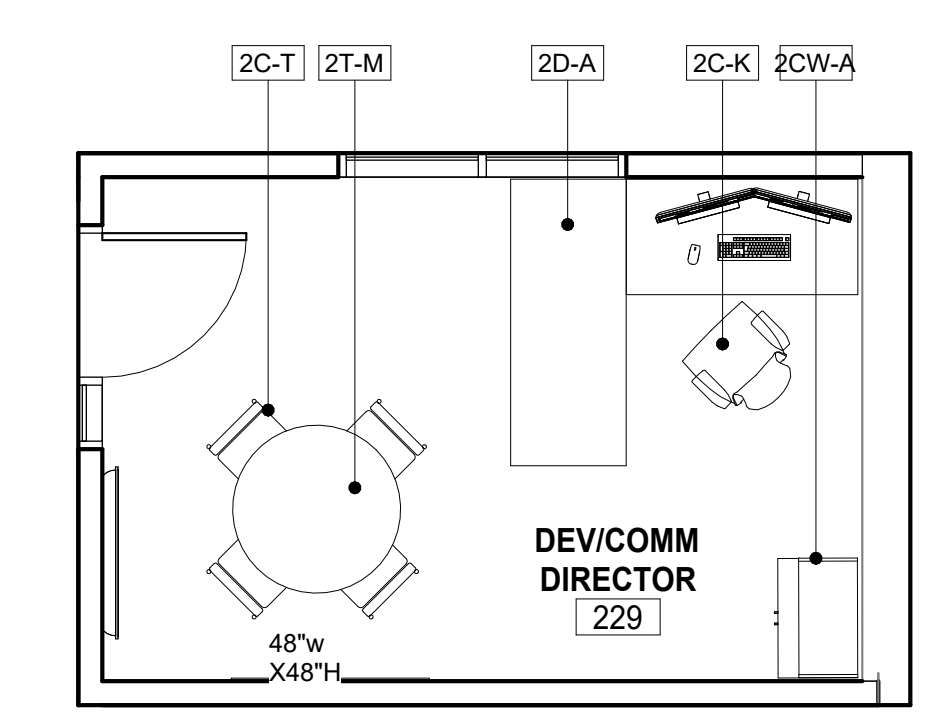

11 229 - DEV/COMM DIRECTOR
1/4" = 1'-0"

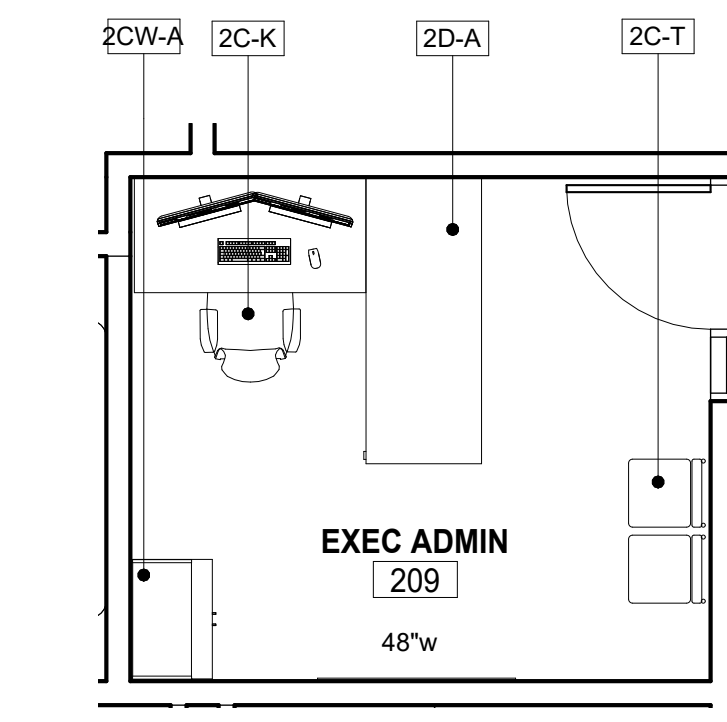

12 257 - CR MANAGER1
1/4" = 1'-0"

PROJECT: MARJAREE MASON CENTER
COMMUNITY RESOURCE CENTER TI
255 WEST BULLARD AVE, FRESNO, CA 93704
SHEET: 2F-MANAGER OFFICES AND DIRECTOR OFFICES

DRAWING SET INFORMATION:

03.12.24	BID SET
----------	---------


REVISIONS:

PROJECT NUMBER:
2023-15
SHEET NUMBER:
MMCS

FURNITURE SPECIFICATIONS

MAJAREE MASON CENTER


COMMUNITY RESOURCE CENTER TI

				1C-K - 2C-K
	ITEM NAME		CONFERENCE CHAIR	
	WARRANTY		LIFETIME	
	GRADE		CONTRACT	
B	FINISH TYPE : TEXTILE		TEXTILE	
	ABRESION		100,000 DOUBLE RUBS WYZENBEEK MIN.	
	MANUFACTURER		TO BE SELECTED	
	COLOR		FULL RANGE OF COLORS	
	COMMENTS		STAIN, MOISTURE, MOLD, MILDEW, BACTERIA AND ODOR-RESISTING PROTECTION	
	BUDGET		\$65 Net per yard	
C	FEATURES	1	ARMS	PHOTO FOR STYLE REFERENCE
		2	ACCENT STITCHING	
		2	BACK SUPPORT	
		4	UP FRONT CONTROL	
		5	HEIGHT ADJUSTABLE FOOTING	
		6	HEIGHT ADJUSTABLE ARMS	
		7	CASTERS - SUITABLE FOR FLOOR FINISH	
D	FINSH TYPE			
	COLOR			

FURNITURE SPECIFICATIONS

MAJAREE MASON CENTER


COMMUNITY RESOURCE CENTER TI

			1C-E + 2C-T
ITEM NAME			GUEST CHAIR
WARRANTY			LIFETIME
GRADE			CONTRACT
A	FINISH TYPE		TEXTILE
	GRADE		CONTRACT
	BUDGET		\$65 NET PER YARD
	MANUFACTURER		TO BE SELECTED
	COLOR		TO BE SELECTED FROM FULL RANGE OF COLORS
	CHEMICAL FINISH		SOIL AND STAIN-REPELLENT
	STANDARD		ALL SPECIFIED TEXTILES MUST MEET OR EXCEED THE REQUIREMENTS OF THE STATE OF CALIFORNIA, DEPARTMENT OF CONSUMER AFFAIRS, TECHNICAL BULLETIN 117-2013.
	ABRASION		100,000 DOUBLE RUBS
B	FINISH TYPE :WOOD		TO BE SELECTED FROM FULL RANGE OF OPTIONS
	GRADE		CONTRACT
	COLOR		TO BE SELECTED FROM FULL RANGE OF COLORS
			
			PHOTO FOR STYLE REFERENCE

FURNITURE SPECIFICATIONS

MAJAREE MASON CENTER

COMMUNITY RESOURCE CENTER TI

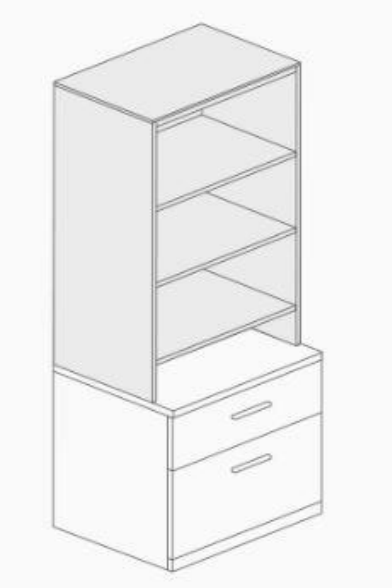			2CW-A
ITEM DESCRIPTION			BOOKCASE HUTCH, STORAGE W/ LOW CREDENZA & OPEN BOOKCASE
WARRANTY			LIFETIME
GRADE			CONTRACT
A	CONFIGURATION		COORDINATE WITH THE OWNER
			36" WIDE
			20" DEEP - MATCH LOW STORAGE DEPTH
B	HEIGHT		68" HIGH
	SHELVES		3 ADJUSTABLE SHELVES
C	FINISH TYPE: TOWER + LOWER STORAGE		HIGH PRESSURE LAMINATE
	CASE /EDGE FINISH		TO BE SELECTED FROM FULL RANGE OF COLORS
	TOP/EDGE FINISH		TO BE SELECTED FROM FULL RANGE OF COLORS
	DOOR FINIISH		TO BE SELECTED FROM FULL RANGE OF COLORS
D	FILE CONFIGURATION		COORDINATE OPTIONS WITH THE OWNER
E	LOCK		LOCK ON DOORS AND DRAWERS
			
			PHOTO FOR STYLE REFERENCE

FURNITURE SPECIFICATIONS

MAJAREE MASON CENTER
COMMUNITY RESOURCE CENTER TI

ITEM DESCRIPTION		PRIVATE OFFICE - L - SHAPE DESK	
DIMENSIONS		COORDINATE WITH FLOOR PLAN	
WARRANTY		LIFETIME	
GRADE		CONTRACT	
A	PRODUCT TYPE	FREE STANDING DESK	
	FINISH TYPE : TOP	LAMINATE	
	COLOR	TO BE SELECTED FROM FULL RANGE OF COLORS	
	MANUFACTURER	TO BE SELECTED	
B	PRODUCT TYPE	MODESTY PANEL	
	FINISH TYPE : TOP	LAMINATE	
	COLOR	TO BE SELECTED FROM FULL RANGE OF COLORS	
	MANUFACTURER	TO BE SELECTED	
C	POWER ACCESS	FLIP-UP METAL GROMMET (COORDINATE INSTALLATION LOCATION W/OWNER)	
	FINISH	METAL	
	COLOR	TO BE SELECTED FROM FULL RANGE OF COLORS	
D	CABLE MANAGEMENT	LEG CABLE MANAGEMENT	
		CABLE MANAGEMENT TRAY	
E	PRODUCT TYPE	ELECTRICAL SIT/STAND DESK	
	FINISH TYPE : TOP	LAMINATE	
	COLOR	TO BE SELECTED FROM FULL RANGE OF COLORS	
	MANUFACTURER	TO BE SELECTED	
F	FINISH TYPE : LEG	METAL	
	COLOR	TO BE SELECTED FROM FULL RANGE OF COLORS	
	MANUFACTURER	TO BE SELECTED	
	COLOR	TO BE SELECTED FROM FULL RANGE OF COLORS	
G	FINISH TYPE : HEIGHT RANGE	COORDINATE WITH THE OWNER	<p>PHOTO FOR STYLE REFERENCE</p>
H	POWER ACCESS	FLIP-UP GROMMET (COORDINATE INSTALLATION LOCATION W/OWNER)	
	FINISH	METAL	
	COLOR	TO BE SELECTED FROM FULL RANGE OF COLORS	
I	CABLE MANAGEMENT	LEG CABLE MANAGEMENT	
		TOP CABLE MANAGEMENT - TRAY	
J	FINISH TYPE : WORKSURFACE	HIGH PRESSURE LAMINATE	
	COLOR	TO BE SELECTED FROM FULL RANGE OF COLORS	
	COMMENTS	COORDINAT DIMENSIONS + INSTALLATION WITH WORKSATION BASE	
K	PRODUCT TYPE	MOVABLE PEDESTAL FILE	
	COLOR	TO BE SELECTED FROM FULL RANGE OF COLORS	
	DIMENSIONS	24"H x 18"W x 24"D	
	COMMENTS	LOCKABLE	
L	PRODUCT TYPE	CPU MOUNTING KIT	
	GRADE	CONTRACT	
	COLOR	TO BE SELECTED FROM FULL RANGE OF COLORS	
	COMMENTS	UNDER DESK MOUNTABLE	
M	PRODUCT TYPE	ERGONOMIC KEYBOARD SYSTEM	
	FINISH:	TO BE SELECTED FROM FULL RANGE OF COLORS	
	COLOR	TO BE SELECTED FROM FULL RANGE OF COLORS	
	MECHANISM	1 INTUITIVE ERGONOMIC ADJUSTABILITY	
		HEIGHT ADJUSTMENT	
	KEYBOARD PLATFORM	2 WITH BUILT-IN MOUSING SURFACE	
		PALM SUPPORT - GEL WITH SYNTHETIC LEATHER COVER	
TRACK LENGTH	3 COORDINATE WITH DESK. SEE THE FREE SPACE FROM THE FRONT OF THE DESK TO THE BACK OF THE DESK ALONG THE PATH WHERE THE KEYBOARD SYSTEM WILL SLIDE IN/OUT		
N	PRODUCT TYPE	MONITOR ARM DUAL - FOR TWO MONITORS	
	FINISH:	TO BE SELECTED FROM FULL RANGE OF COLORS	
	COLOR	TO BE SELECTED FROM FULL RANGE OF COLORS	
	FEATURES	1 DUAL BRACKET FOR TWO MONITORS	
	MONITOR SIZE	2 COORDINATE W/THE OWNER	
	ADJUSTMENT	3 10" DYNAMIC HEIGHT + 6.7" STATIC HEIGHT & UP TO 26.1" DEPTH	
		4 360 DEGREE ROTATION	
		5 HEIGHT ADJUSTMENT + TILT	

FURNITURE SPECIFICATIONS

MAJAREE MASON CENTER
COMMUNITY RESOURCE CENTER TI


ITEM DESCRIPTION		PRIVATE OFFICE - L - SHAPE DESK	2D-A.1 
DIMENSIONS		COORDINATE WITH FLOOR PLAN	
WARRANTY		LIFETIME	
GRADE		CONTRACT	
A	PRODUCT TYPE	FREE STANDING DESK	
	FINISH TYPE : TOP	LAMINATE	
	COLOR	TO BE SELECTED FROM FULL RANGE OF COLORS	
	MANUFACTURER	TO BE SELECTED	
B	FINISH TYPE : LEG	METAL	
	COLOR	TO BE SELECTED FROM FULL RANGE OF COLORS	
	MANUFACTURER	TO BE SELECTED	
C	POWER ACCESS	FLIP-UP METAL GROMMET (COORDINATE INSTALLATION LOCATION W/OWNER)	
	FINISH	METAL	
	COLOR	TO BE SELECTED FROM FULL RANGE OF COLORS	
D	CABLE MANAGEMENT	LEG CABLE MANAGEMENT	
		CABLE MANAGEMENT TRAY	
E	PRODUCT TYPE	ELECTRICAL SIT/STAND DESK	
	FINISH TYPE : TOP	LAMINATE	
	COLOR	TO BE SELECTED FROM FULL RANGE OF COLORS	
	MANUFACTURER	TO BE SELECTED	
F	FINISH TYPE : LEG	METAL	
	COLOR	TO BE SELECTED FROM FULL RANGE OF COLORS	
	MANUFACTURER	TO BE SELECTED	
	COLOR	TO BE SELECTED FROM FULL RANGE OF COLORS	
G	FINISH TYPE : HEIGHT RANGE	COORDINATE WITH THE OWNER	
H	POWER ACCESS	FLIP-UP GROMMET (COORDINATE INSTALLATION LOCATION W/OWNER)	
	FINISH	METAL	
	COLOR	TO BE SELECTED FROM FULL RANGE OF COLORS	
I	CABLE MANAGEMENT	LEG CABLE MANAGEMENT	
		TOP CABLE MANAGEMENT - TRAY	
J	FINISH TYPE : WORKSURFACE	HIGH PRESSURE LAMINATE	
	COLOR	TO BE SELECTED FROM FULL RANGE OF COLORS	
	COMMENTS	COORDINAT DIMENSIONS + INSTALLATION WITH WORKSATION BASE	
K	PRODUCT TYPE	MOVABLE PEDESTAL FILE	
	COLOR	TO BE SELECTED FROM FULL RANGE OF COLORS	
	DIMENSIONS	24"H x 18"W x 24"D	
	COMMENTS	LOCKABLE	
L	PRODUCT TYPE	CPU MOUNTING KIT	
	GRADE	CONTRACT	
	COLOR	TO BE SELECTED FROM FULL RANGE OF COLORS	
	COMMENTS	UNDER DESK MOUNTABLE	
M	PRODUCT TYPE	ERGONOMIC KEYBOARD SYSTEM	
	FINISH:	TO BE SELECTED FROM FULL RANGE OF COLORS	
	COLOR	TO BE SELECTED FROM FULL RANGE OF COLORS	
	MECHANISM	1 INTUITIVE ERGONOMIC ADJUSTABILITY	
		HEIGHT ADJUSTMENT	
	KEYBOARD PLATFORM	2 WITH BUILT-IN MOUSING SURFACE	
		PALM SUPPORT - GEL WITH SYNTHETIC LEATHER COVER	
TRACK LENGTH	3 COORDINATE WITH DESK. SEE THE FREE SPACE FROM THE FRONT OF THE DESK TO THE BACK OF THE DESK ALONG THE PATH WHERE THE KEYBOARD SYSTEM WILL SLIDE IN/OUT		
N	PRODUCT TYPE	MONITOR ARM DUAL - FOR TWO MONITORS	
	FINISH:	TO BE SELECTED FROM FULL RANGE OF COLORS	
	COLOR	TO BE SELECTED FROM FULL RANGE OF COLORS	
	FEATURES	1 DUAL BRACKET FOR TWO MONITORS	
	MONITOR SIZE	2 COORDINATE W/THE OWNER	
	ADJUSTMENT	3 10" DYNAMIC HEIGHT + 6.7" STATIC HEIGHT & UP TO 26.1" DEPTH	
		4 360 DEGREE ROTATION	
	5 HEIGHT ADJUSTMENT + TILT		
			



PHOTO FOR STYLE REFERENCE



FURNITURE SPECIFICATIONS

MAJAREE MASON CENTER

COMMUNITY RESOURCE CENTER TI

2D-A.2

ITEM DESCRIPTION		PRIVATE OFFICE - L - SHAPE DESK
DIMENSIONS		COORDINATE WITH FLOOR PLAN
WARRANTY		LIFETIME
GRADE		CONTRACT
A	PRODUCT TYPE	FREE STANDING DESK
	FINISH TYPE : TOP	LAMINATE
	COLOR	TO BE SELECTED FROM FULL RANGE OF COLORS
	MANUFACTURER	TO BE SELECTED
B	PRODUCT TYPE	MODESTY PANEL
	FINISH TYPE : TOP	LAMINATE
	COLOR	TO BE SELECTED FROM FULL RANGE OF COLORS
	MANUFACTURER	TO BE SELECTED
C	POWER ACCESS	FLIP-UP METAL GROMMET (COORDINATE INSTALLATION LOCATION W/OWNER)
	FINISH	METAL
	COLOR	TO BE SELECTED FROM FULL RANGE OF COLORS
D	CABLE MANAGEMENT	LEG CABLE MANAGEMENT
		CABLE MANAGEMENT TRAY
E	PRODUCT TYPE	ELECTRICAL SIT/STAND DESK
	FINISH TYPE : TOP	LAMINATE
	COLOR	TO BE SELECTED FROM FULL RANGE OF COLORS
	MANUFACTURER	TO BE SELECTED
F	FINISH TYPE : LEG	METAL
	COLOR	TO BE SELECTED FROM FULL RANGE OF COLORS
	MANUFACTURER	TO BE SELECTED
	COLOR	TO BE SELECTED FROM FULL RANGE OF COLORS
G	FINISH TYPE : HEIGHT RANGE	COORDINATE WITH THE OWNER
H	POWER ACCESS	FLIP-UP GROMMET (COORDINATE INSTALLATION LOCATION W/OWNER)
	FINISH	METAL
	COLOR	TO BE SELECTED FROM FULL RANGE OF COLORS
I	CABLE MANAGEMENT	LEG CABLE MANAGEMENT
		TOP CABLE MANAGEMENT - TRAY
J	FINISH TYPE : WORKSURFACE	HIGH PRESSURE LAMINATE
	COLOR	TO BE SELECTED FROM FULL RANGE OF COLORS
	COMMENTS	COORDINAT DIMENSIONS + INSTALLATION WITH WORKSATIION BASE

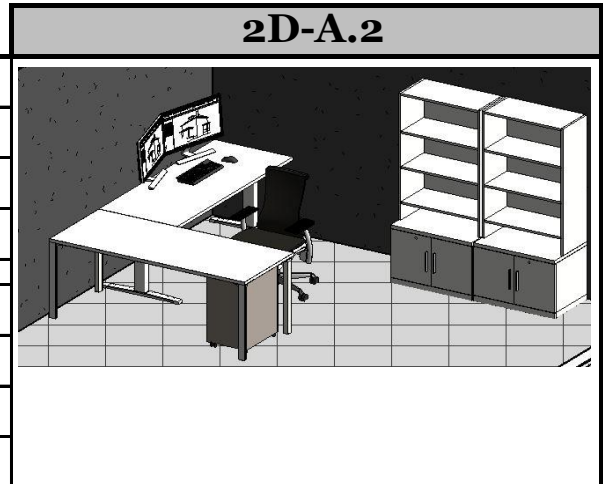






PHOTO FOR STYLE REFERENCE

K	PRODUCT TYPE		MOVABLE PEDESTAL FILE		
	COLOR		TO BE SELECTED FROM FULL RANGE OF COLORS		
	DIMENSIONS		24"H x 18"W x 24"D		
	COMMENTS		LOCKABLE		
L	GRADE		CONTRACT		
	COLOR		TO BE SELECTED FROM FULL RANGE OF COLORS		
	COMMENTS		UNDER DESK MOUNTABLE		
M	PRODUCT TYPE		ERGONOMIC KEYBOARD SYSTEM		
	FINISH:		TO BE SELECTED FROM FULL RANGE OF COLORS		
	COLOR		TO BE SELECTED FROM FULL RANGE OF COLORS		
	MECHANISM	1	INTUITIVE ERGONOMIC ADJUSTABILITY		
			HEIGHT ADJUSTMENT		
	KEYBOARD PLATFORM	2	WITH BUILT-IN MOUSING SURFACE		
			PALM SUPPORT - GEL WITH SYNTHETIC LEATHER COVER		
TRACK LENGTH	3	COORDINATE WITH DESK. SEE THE FREE SPACE FROM THE FRONT OF THE DESK TO THE BACK OF THE DESK ALONG THE PATH WHERE THE KEYBOARD SYSTEM WILL SLIDE IN/OUT			
N	PRODUCT TYPE		MONITOR ARM DUAL - FOR TWO MONITORS		
	FINISH:		TO BE SELECTED FROM FULL RANGE OF COLORS		
	COLOR		TO BE SELECTED FROM FULL RANGE OF COLORS		
	FEATURES	1	DUAL BRACKET FOR TWO MONITORS		
	MONITOR SIZE	2	COORDINATE W/THE OWNER		
	ADJUSTMENT	3	10" DYNAMIC HEIGHT + 6.7" STATIC HEIGHT & UP TO 26.1" DEPTH		
		4	360 DEGREE ROTATION		
		5	HEIGHT ADJUSTMENT + TILT		

FURNITURE SPECIFICATIONS

MAJAREE MASON CENTER

COMMUNITY RESOURCE CENTER TI

1F-A + 2F-A

ITEM DESCRIPTION		THREE DRAWER MOBILE FILE PEDESTAL - 18" W
WARRANTY		LIFETIME
GRADE		CONTRACT
A	FINISH TYPE: BODY	METAL
	COLOR	TO BE SELECTED FROM FULL RANGE OF COLORS
	FEATURE	LOCKABLE
B	FINISH TYPE : CASTERS	SUITABLE FOR THE TYPE OF FLOORING
	GRADE	
	MANUFACTURER	
	COLOR	
	COMMENTS	
C	FINISH TYPE	
	GRADE	
	MANUFACTURER	
	COLOR	
	COMMENTS	

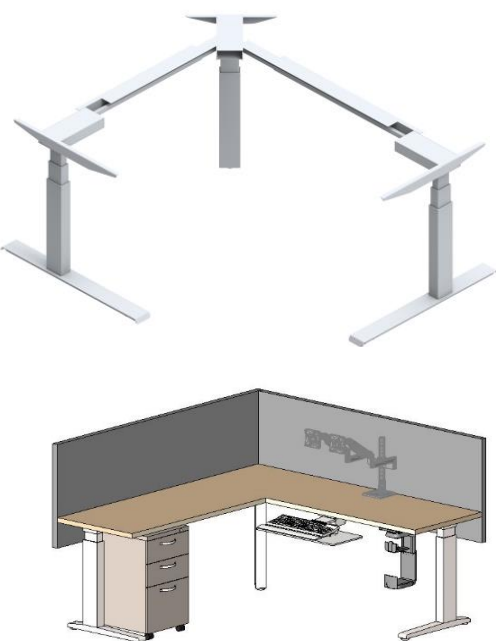








PHOTO FOR STYLE REFERENCE

FURNITURE SPECIFICATIONS

MAJAREE MASON CENTER

COMMUNITY RESOURCE CENTER TI


			2T-E
A	ITEM DESCRIPTION	ELECTRICAL SIT/STAND WORKSTATION BASE	
		EXTENDED CORNER WORK SURFACE (COORDINATE LEFT OR RIGHT WITH SHEET MMC8)	
	FEATURES	HEIGHT ADJUSTABLE 90 DEGREE TABLE BASE W/ HAND SET	
	DIMENSIONS	6'X6' WORKSTATION	
	WARRANTY	LIFETIME	
	GRADE	CONTRACT	
	FINISH	POWDER COATED	
	COLOR	TO BE SELECTED FROM FULL RANGE OF COLORS	
B	FINISH TYPE : WORKSURFACE	HIGH PRESSURE LAMINATE	
	GRADE	CONTRACT	
	COLOR	TO BE SELECTED FROM FULL RANGE OF COLORS	
	COMMENTS	COORDINAT DIMENSIONS + INSTALLATION WITH WORKSATION BASE	
C	PRODUCT TYPE	ACOUSTIC PANELS	<div style="background-color: #cccccc; text-align: center; padding: 5px;">1A-C</div> <p style="text-align: center;">PHOTOS FOR STYLE REFERENCE</p> 
	GRADE	CONTRACT	
	COLOR	TO BE SELECTED FROM FULL RANGE OF COLORS	
	FINISH TYPE	STONEWOOD - RECYCLABLE, FREE PLASTIC FOR SOUND ABSORPTION	
	GRADE	CONTRACT	
	BRACKETS	METAL - CLEAR FINISH	
	QUANTITY	2 PER STATION. ONE L - SHAPE + ONE STRAIGHT. MATCH THE LENGTH OF THE COUNTERTOP.	
	COLOR	TO BE SELECTED FROM STANDARD COLORS	
	SOUND	NRC 0.55 MIN.	
	CORNER STYLE	COORDINATE WITH OWNER	
D	PRODUCT TYPE	MOVABLE PEDESTAL FILE	
	GRADE	COMMERCIAL GRADE	
	COLOR	TO BE SELECTED FROM FULL RANGE OF COLORS	
	DIMENSIONS	24"H x 18"W x 24"D	
	COMMENTS	LOCKABLE	
E	PRODUCT TYPE	CPU MOUNTING KIT	
	GRADE	CONTRACT	
	COLOR	TO BE SELECTED FROM FULL RANGE OF COLORS	
	COMMENTS	UNDER DESK MOUNTABLE	
F	PRODUCT TYPE	FLOOR BASE POWER + DATA DISTRIBUTION SYSTEM	
		4-CIRCUIT SYSTEM THAT FEATURES MOVEABLE POWER, EXPANDABLE DATA CAPACITY AND MULTIPLE ENTRANCE FITTING OPTIONS	
	GRADE	COMMERCIAL	
	FINISH	METAL FINISH	
	COLOR	TO BE SELECTED FROM FULL RANGE OF OPTIONS	
	COMMENTS	COORDINATE WORKSTATION POWER + DATA REQUIREMENTS WITH THE OWNER	

G	PRODUCT TYPE		ERGONOMIC KEYBOARD SYSTEM	
	FINISH:		TO BE SELECTED FROM FULL RANGE OF COLORS	
	COLOR		TO BE SELECTED FROM FULL RANGE OF COLORS	
	MECHANISM	1	INTUITIVE ERGONOMIC ADJUSTABILITY	
			HEIGHT ADJUSTMENT	
	KEYBOARD PLATFORM	2	WITH BUILT-IN MOUSING SURFACE	
			PALM SUPPORT - GEL WITH SYNTHETIC LEATHER COVER	
TRACK LENGTH	3	COORDINATE WITH DESK. SEE THE FREE SPACE FROM THE FRONT OF THE DESK TO THE BACK OF THE DESK ALONG THE PATH WHERE THE KEYBOARD SYSTEM WILL SLIDE IN/OUT		
H	PRODUCT TYPE		MONITOR ARM DUAL - FOR TWO MONITORS	
	FINISH:		TO BE SELECTED FROM FULL RANGE OF COLORS	
	COLOR		TO BE SELECTED FROM FULL RANGE OF COLORS	
	FEATURES	1	DUAL BRACKET FOR TWO MONITORS	
	MONITOR SIZE	2	COORDINATE W/THE OWNER	
	ADJUSTMENT	3	10" DYNAMIC HEIGHT + 6.7" STATIC HEIGHT & UP TO 26.1" DEPTH	
		4	360 DEGREE ROTATION	
		5	HEIGHT ADJUSTMENT + TILT	

FURNITURE SPECIFICATIONS

MAJAREE MASON CENTER


COMMUNITY RESOURCE CENTER TI

			IT-A + 2T-M
ITEM NAME		WOOD SINGLE PEDESTAL TABLE	
DIMENSIONS		48"	
WARRANTY		LIFETIME	
GRADE		CONTRACT	
A	FINISH TYPE : TOP & PEDESTAL	SOLID HARDWOOD CONSTRUCTION	
	FINISH	TO BE SELECTED FROM FULL RANGE OF OPTIONS	
	COLOR	TO BE SELECTED FROM FULL RANGE OF COLORS	
	COMMENTS		
B	FINISH TYPE		PHOTO FOR STYLE REFERENCE
	COLOR		
	COMMENTS		
C	FINISH TYPE		
	COLOR		
	COMMENTS		
D	FINISH TYPE		
	COLOR		
	COMMENTS		

FURNITURE SPECIFICATIONS

MAJAREE MASON CENTER


COMMUNITY RESOURCE CENTER TI

			2T-V
ITEM NAME			
WARRANTY			
GRADE			
CONFERENCE TABLE 48"x96"			
A	FINISH TYPE : TOP		<p>PHOTO FOR STYLE REFERENCE</p>
	FINISH TYPE: COLOR		
	TOP STYLE		
	SEATING CAPACITY		
B	TECHNOLOGY OPTIONS		
C	TABLE BASE	1	
	BASE FINISH	2	
	POWER + DATA	3	

FURNITURE SPECIFICATIONS

MAJAREE MASON CENTER


COMMUNITY RESOURCE CENTER TI

			1W-D & 2W-B
ITEM NAME			GLASS MARKERBOARD
DIMENSIONS			48X48
WARRANTY			LIFETIME
GRADE			CONTRACT
A	FINISH TYPE: SURFACE		GLASS
	COLOR		WHITE
	THICKNESS		6-8 mm
B	INSTALLATION		FLUSH MOUNT - 2mm PROUD WHEN INSTALLED
C	FINISH TYPE		
	COLOR		
D	FINISH TYPE		
	COLOR		
			
			PHOTO FOR STYLE REFERENCE

FURNITURE SPECIFICATIONS

MAJAREE MASON CENTER

COMMUNITY RESOURCE CENTER TI


			2W-C
ITEM DESCRIPTION			
WARRANTY			
GRADE			
A	FINISH TYPE :	WRITABLE BOARD - 168"W x 47"H	
	COLOR	WHITE	
	MANUFACTURER	TO BE SELECTED	
B	FINISH TYPE :		
	COLOR		
	MANUFACTURER		
C	FINISH TYPE :		
	COLOR		
	MANUFACTURER		
			PHOTO FOR STYLE REFERENCE

FURNITURE SPECIFICATIONS


MAJAREE MASON CENTER

COMMUNITY RESOURCE CENTER TI

ITEM NAME		GLASS MARKERBOARD
DIMENSIONS		72X48
WARRANTY		LIFETIME
GRADE		CONTRACT
A	FINISH TYPE: SURFACE	GLASS
	COLOR	WHITE
	THICKNESS	6-8 mm
B	INSTALLATION	FLUSH MOUNT - 2mm PROUD WHEN INSTALLED
C	FINISH TYPE	
	COLOR	
D	FINISH TYPE	
	COLOR	

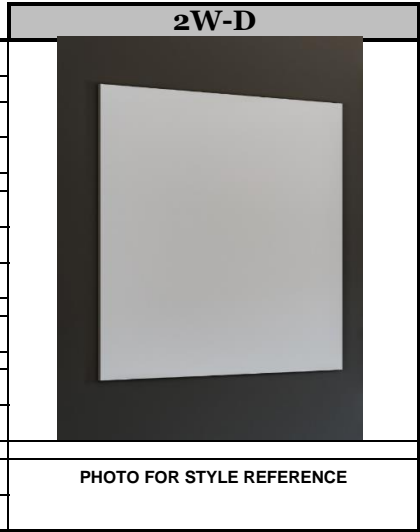



2ND FLOOR -MANAGER OFFICES AND DIRECTOR OFFICES

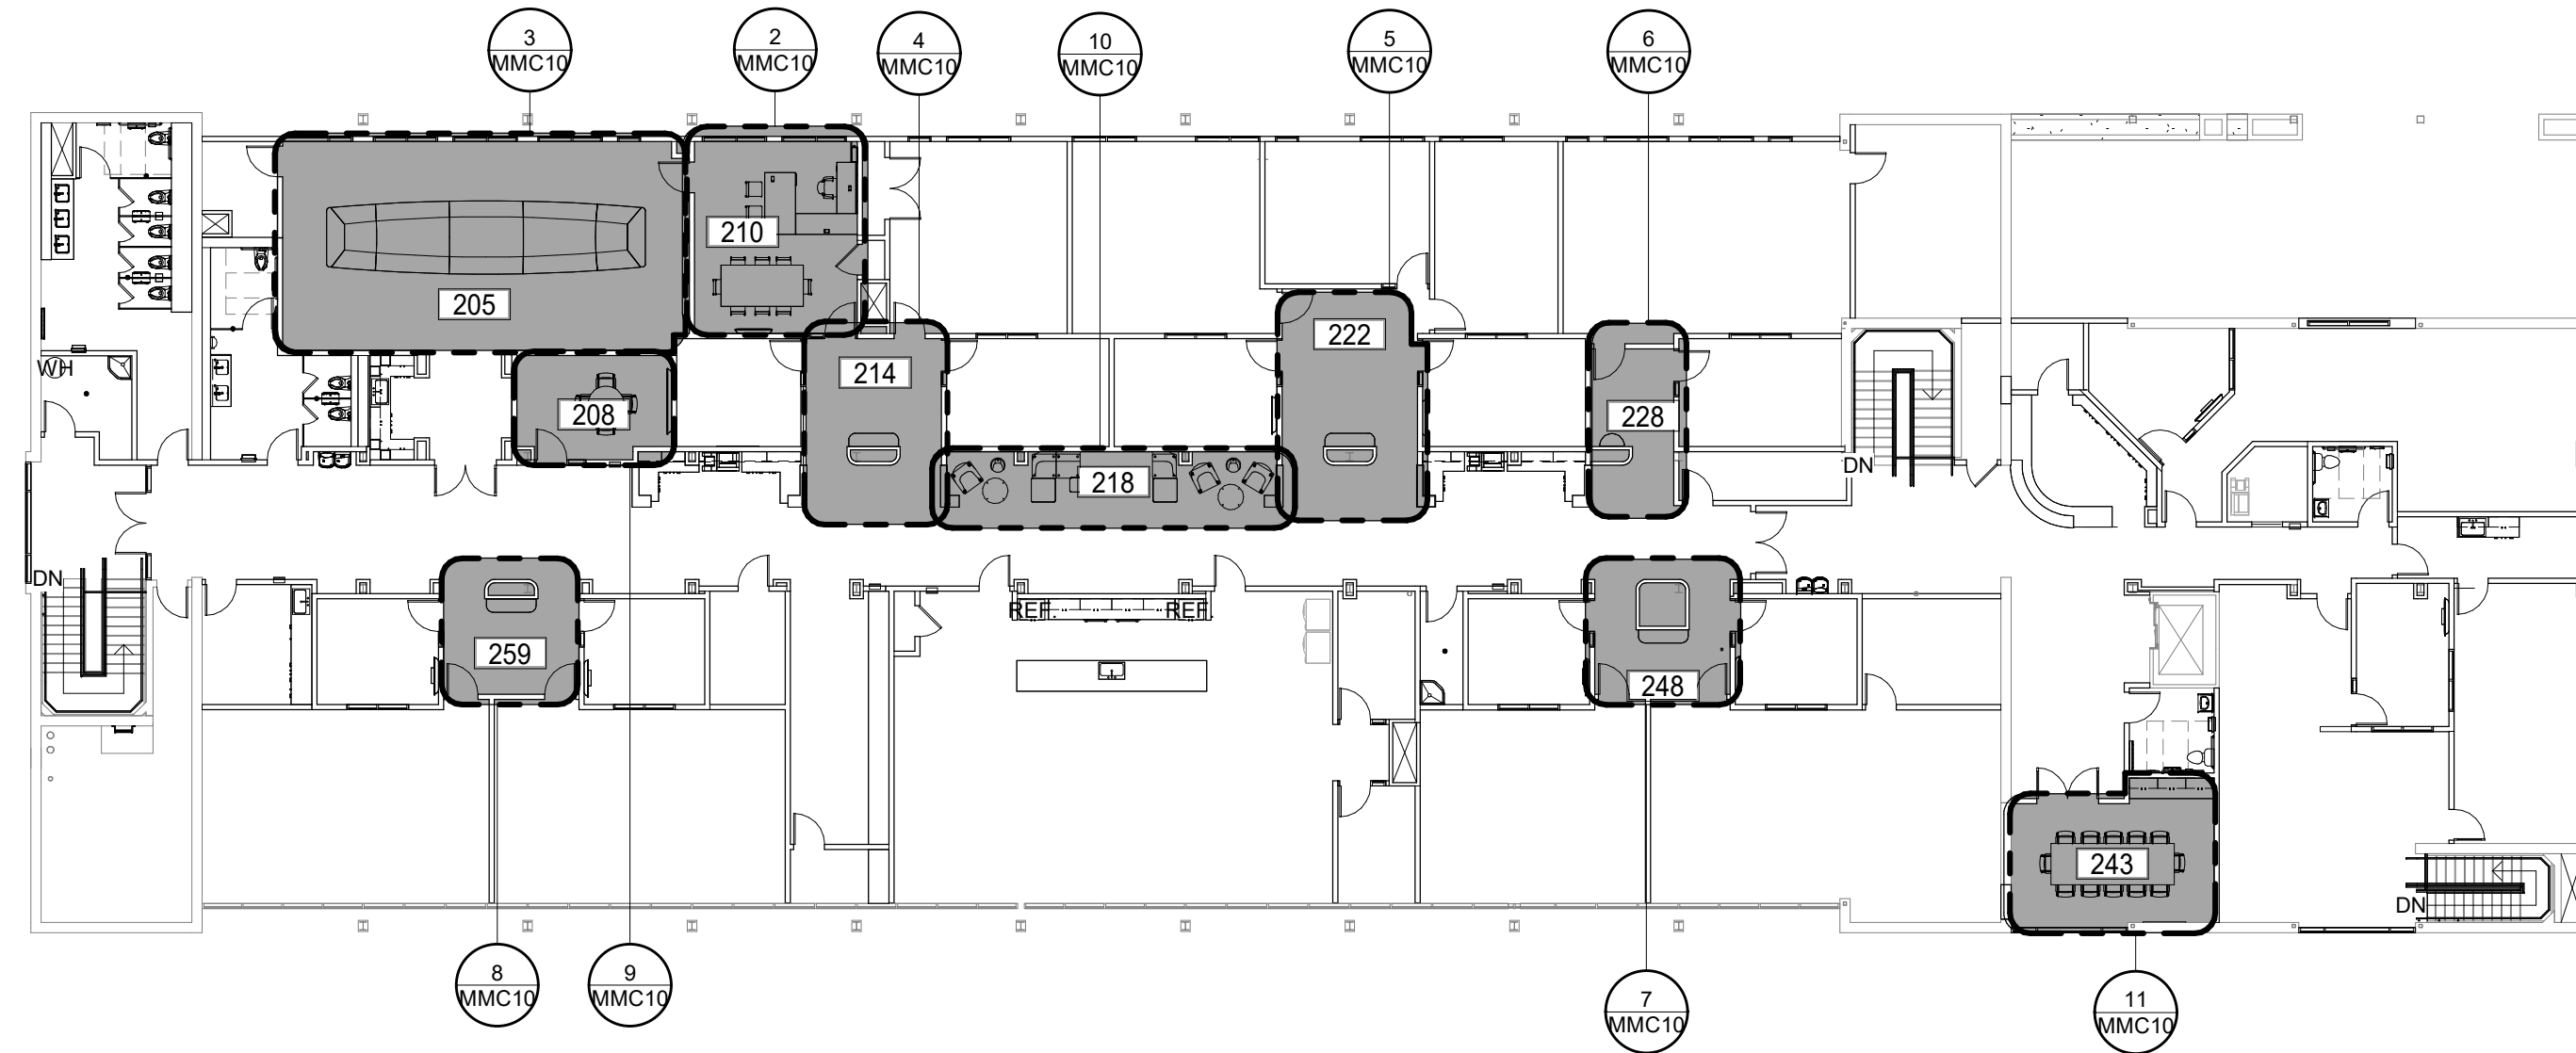


1 MMC 28 - 2nd Floor Key Plan
1/16" = 1'-0"

IMAGE	TYPE MARK	COUNT	CATEGORY	DESCRIPTION
	2B-C	4	TABLE	CONSOLE TABLE
	2C-K	37	CHAIR	CONFERENCE CHAIR - MID BACK
	2C-L	16	CHAIR	EXECUTIVE OFFICE CHAIR, LEATHER
	2C-R	1	CHAIR	SECTIONAL ARMLESS COUCH
	2C-S	3	CHAIR	CLUB LOUNGE CHAIR
	2C-T	10	CHAIR	GUEST CHAIR
	2D-B	1	DESK	U-SHAPE DESK
	2T-B.2	1	TABLE	96" X 36" RECTANGLE TABLE WITH LAMINATE TOP AND PVC EDGE BINDING WITH 4 LEGS
	2T-C	1	TABLE	CONFERENCE TABLE W/BOAT TOP + POWER/DATA
	2T-M	1	TABLE	42"DIA. CONFERENCE TABLE
	2T-P	2	TABLE	RECHARGE LAPTOP TABLE
	2T-R	2	TABLE	WORK TABLE
	2T-T	1	SIDE TABLE	CURVED SIDE TABLE
	2W-B	1	WRITING SYSTEM	MOBILE GLASS MARKERBOARD 48"Wx48"H
	2W-C	1	WRITING SYSTEM	WHITE BOARD
	2W-D	3	WRITING SYSTEM	MOBILE GLASS MARKERBOARD- 72"Wx48"
	IT-P	2	TABLE	COFFEE ROUND OCCASIONAL TABLE


Grand total: 88

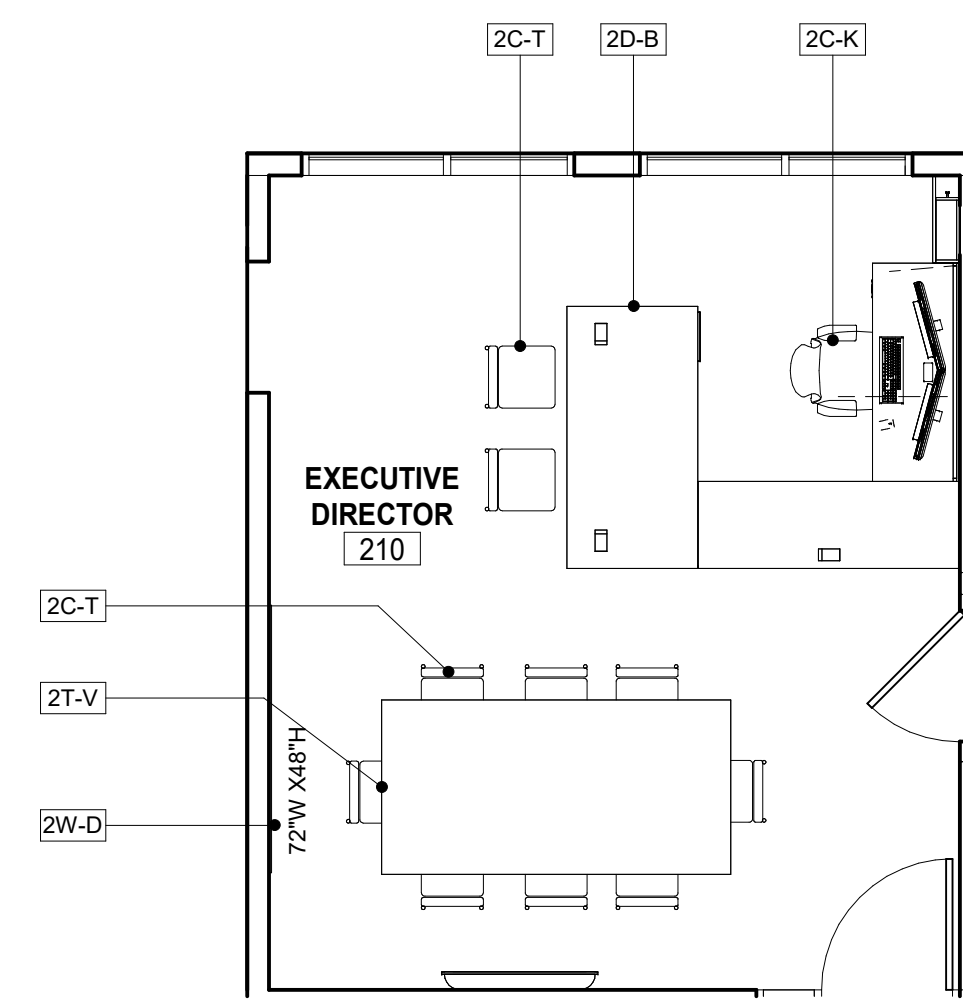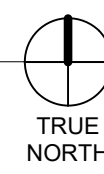


2 210 - EXECUTIVE DIRECTOR
1/4" = 1'-0"

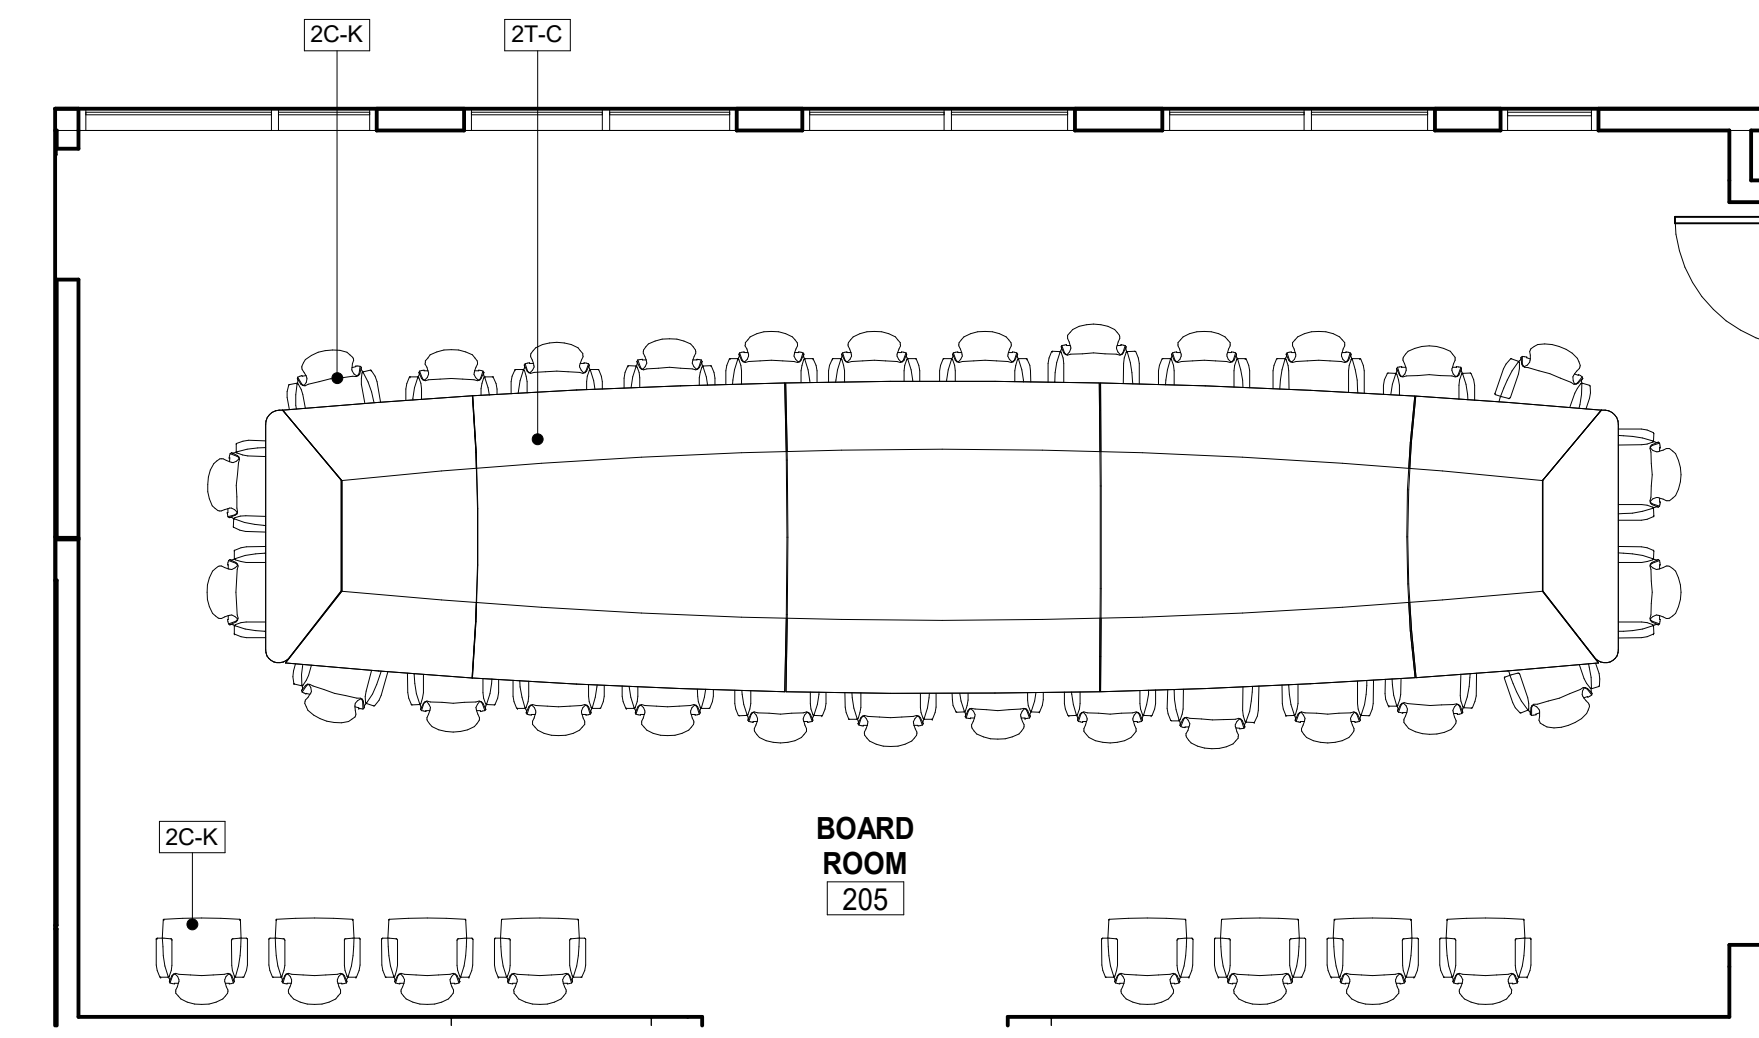


3 205 - BOARD ROOM
1/4" = 1'-0"

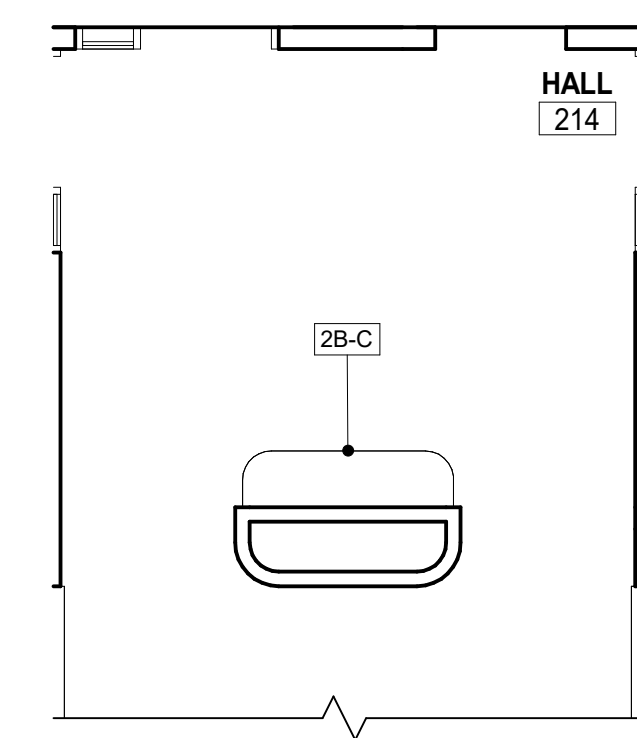


4 214 - HALL
1/4" = 1'-0"

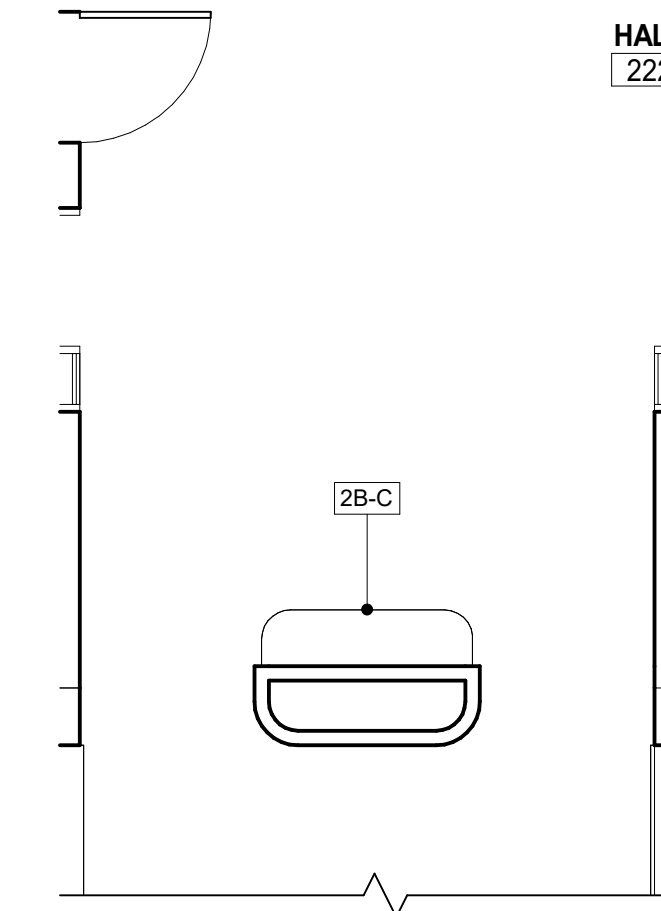


5 222 - HALL
1/4" = 1'-0"

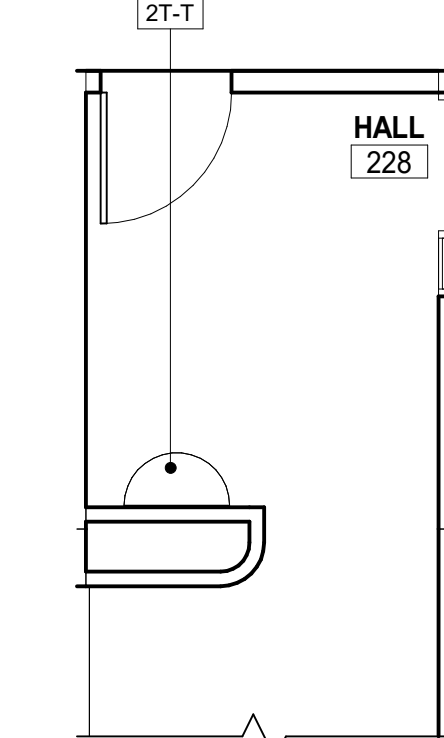


6 228 - HALL
1/4" = 1'-0"

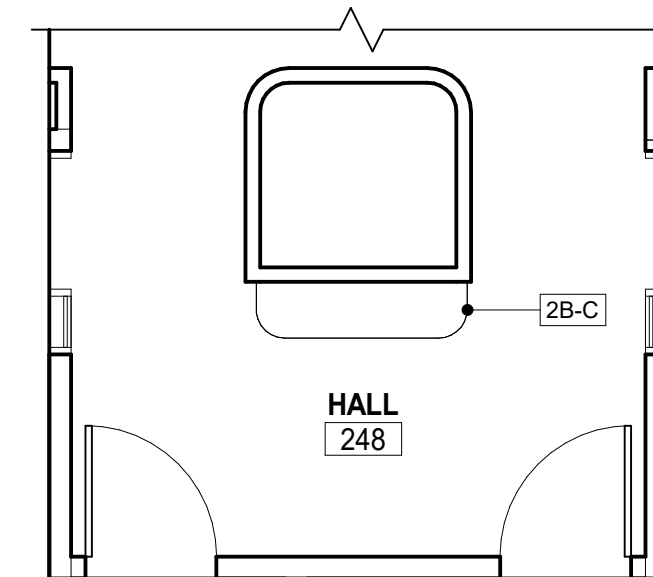


7 248 - HALL
1/4" = 1'-0"

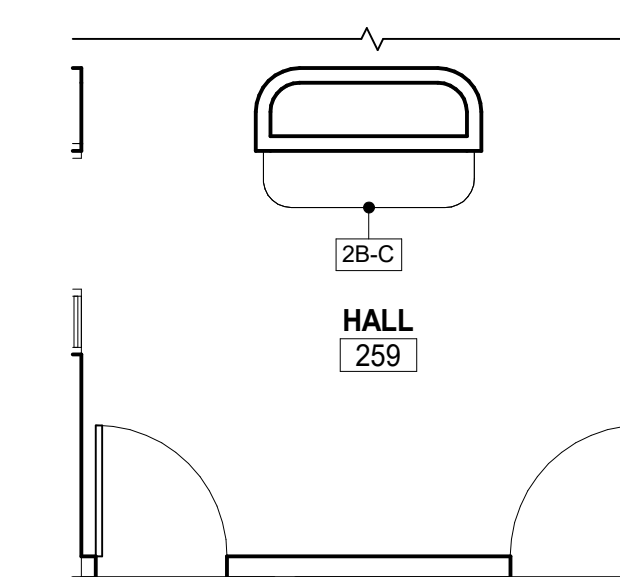


8 259 - HALL
1/4" = 1'-0"

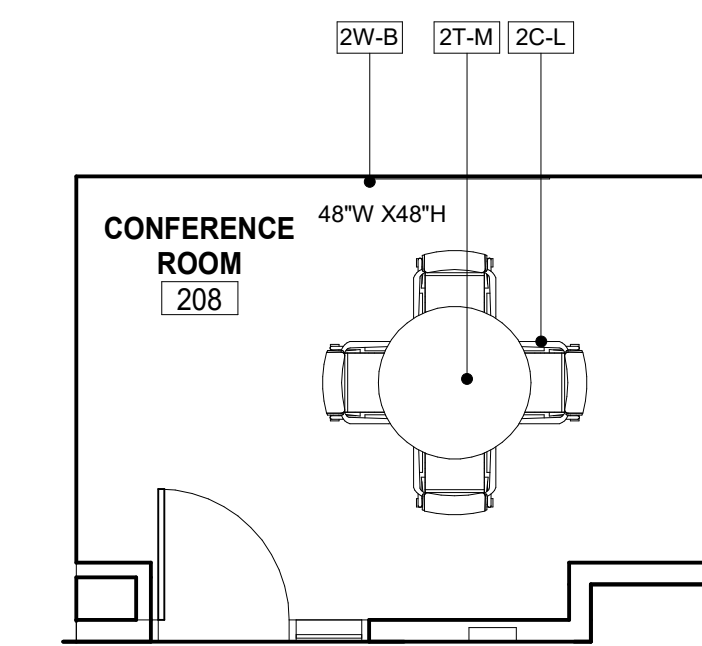

9 208 - CONFERENCE ROOM
1/4" = 1'-0"

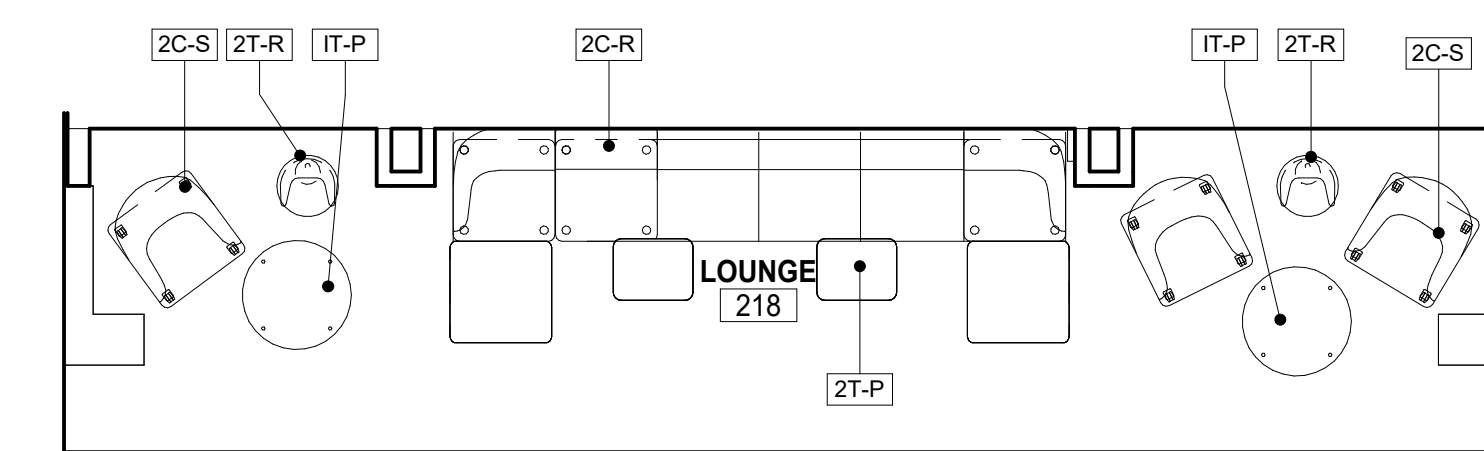

10 218 - HALL LOUNGE
1/4" = 1'-0"

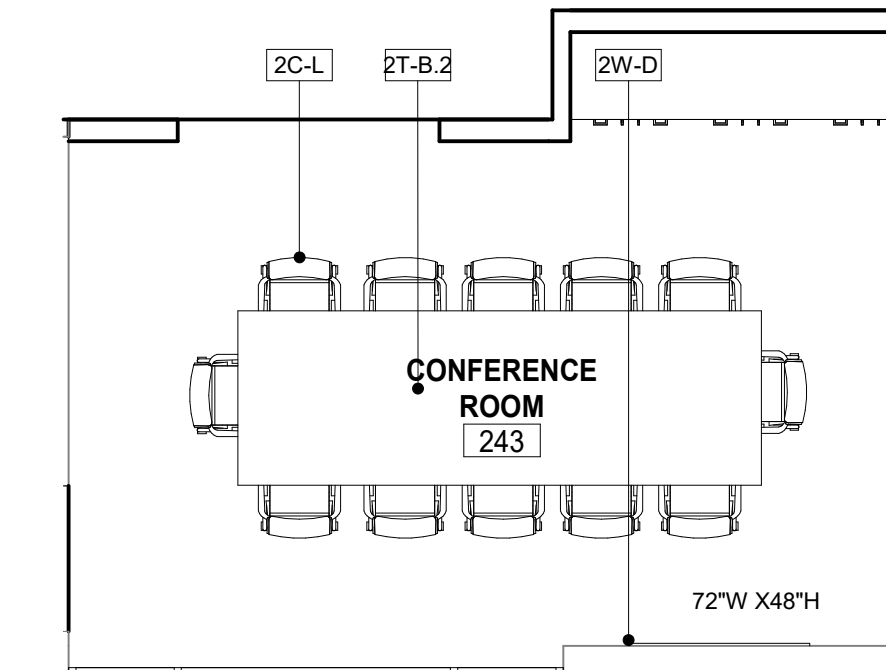

11 243 - CONFERENCE ROOM
1/4" = 1'-0"

PH
PAUL HALAJIAN ARCHITECTS
389 Clovis Ave, Suite 200
Clovis, CA 93612-1185
T: 559.297.7900 F: 559.297.7950
www.halajianarch.com



PAUL HALAJIAN ARCHITECTS expressly reserves its copyright and other property rights specifically related to the contents of these plans. The documents and designs incorporated herein, as an instrument of professional service rendered by PAUL HALAJIAN ARCHITECTS, shall be used only for the project and no other project without prior written authorization from PAUL HALAJIAN ARCHITECTS.

PROJECT:
MARJAREE MASON CENTER
COMMUNITY RESOURCE CENTER TI
255 WEST BULLARD AVE, FRESNO, CA 93704
SHEET: 2F-EXECUTIVE DIRECTOR OFFICE, CONFERENCE ROOM, AND BOARD ROOM

DRAWING SET INFORMATION:

03.12.24	BID SET
----------	---------

REVISIONS:

PROJECT NUMBER:
2023-15
SHEET NUMBER:
MMC10

FURNITURE SPECIFICATIONS

MAJAREE MASON CENTER

COMMUNITY RESOURCE CENTER TI

2B-C

ITEM NAME		CONSOLE TABLE
WARRANTY		LIFETIME
DIMENSIONS		20"D x 58"W x 31"H
GRADE		CONTRACT
A	FINISH TYPE : TOP	LAMINATE
	EDGE FINISH	LAMINATE
	EDGE PROFILE	SQUARE
	COLOR	FULL RANGE OF COLORS



PHOTO FOR REFERENCE ONLY

FURNITURE SPECIFICATIONS

MAJAREE MASON CENTER

COMMUNITY RESOURCE CENTER TI

			1C-K - 2C-K
	ITEM NAME		CONFERENCE CHAIR
	WARRANTY		LIFETIME
	GRADE		CONTRACT
B	FINISH TYPE : TEXTILE		TEXTILE
	ABRESION		100,000 DOUBLE RUBS WYZENBEEK MIN.
	MANUFACTURER		TO BE SELECTED
	COLOR		FULL RANGE OF COLORS
	COMMENTS		STAIN, MOISTURE, MOLD, MILDEW, BACTERIA AND ODOR-RESISTING PROTECTION
	BUDGET		\$65 Net per yard
C	FEATURES	1	ARMS
		2	ACCENT STITCHING
		2	BACK SUPPORT
		4	UP FRONT CONTROL
		5	HEIGHT ADJUSTABLE FOOTING
		6	HEIGHT ADJUSTABLE ARMS
		7	CASTERS - SUITABLE FOR FLOOR FINISH
D	FINSH TYPE		
	COLOR		




PHOTO FOR STYLE REFERENCE

FURNITURE SPECIFICATIONS

MAJAREE MASON CENTER

COMMUNITY RESOURCE CENTER TI

			1C-L and 2C-L
ITEM DESCRIPTION		CONFERENCE CHAIR	
WARRANTY		LIFE TIME	
GRADE		CONTRACT	
A	FINISH TYPE: TEXTILE		
	GRADE	CONTRACT	
	MANUFACTURER	TO BE SELECTED	
	BUDGET	\$65 NET PER YARD	
	COLOR	TO BE SELECTED FROM FULL RANGE OF COLORS	
	ABRASION RESISTANCE	100,000 DOUBLE RUBS	
	STANDARD	ALL SPECIFIED TEXTILES MUST MEET OR EXCEED THE REQUIREMENTS OF THE STATE OF CALIFORNIA, DEPARTMENT OF CONSUMER AFFAIRS, TECHNICAL BULLETIN 117-2013.	
B		FEATURES	PNEUMATIC SEAT HEIGHT ADJUSTMENT
C	FINISH TYPE : ARMS	ALUMINUM (ALTERNATIVE FINISHES WILL BE CONSIDER)	PHOTO FOR STYLE REFERENCE
	COLOR/FINISH	POLISHED (ALTERNATIVE FINISHES WILL BE CONSIDER)	
D	FINISH TYPE: BASE	ALUMINUM (ALTERNATIVE FINISHES WILL BE CONSIDER)	
	COLOR /FINISH	POLISHED (ALTERNATIVE FINISHES WILL BE CONSIDER)	
	COMMENTS	CASTERS SUITABLE FOR THE TYPE OF FLOORING	

FURNITURE SPECIFICATIONS

MAJAREE MASON CENTER

COMMUNITY RESOURCE CENTER TI

2C-R

ITEM NAME		SECTIONAL ARMLESS COUCH
WARRANTY		LIFETIME
GRADE		CONTRACT
A	FINISH TYPE: TEXTILE	
	GRADE	CONTRACT
	BUDGET	\$65 NET PER YARD
	COLOR	TO BE SELECTED FROM FULL RANGE OF COLORS
	CHEMICAL FINISH	SOIL AND STAIN-REPELLENT
STANDARD	ALL SPECIFIED TEXTILES MUST MEET OR EXCEED THE REQUIREMENTS OF THE STATE OF CALIFORNIA, DEPARTMENT OF CONSUMER AFFAIRS, TECHNICAL BULLETIN 117-2013	
ABRASION	100,000 DOUBLE RUBS	
B	WOOD FINISH	TO BE SELECTED. FULL RANGE OF COLORS
C	CONFIGURATION	(2) OTTOMANS (4) STRAIGHT BACK UNITS




PHOTO FOR STYLE REFERENCE

FURNITURE SPECIFICATIONS

MAJAREE MASON CENTER

COMMUNITY RESOURCE CENTER TI

			2C-S
ITEM NAME		CLUB LOUNGE CHAIR	
WARRANTY		LIFETIME	
GRADE		CONTRACT	
A	FINISH TYPE: TEXTILE		
	GRADE	CONTRACT	
	BUDGET	\$65 NET PER YARD	
	COLOR	TO BE SELECTED FROM FULL RANGE OF COLORS	
	CHEMICAL FINISH	SOIL AND STAIN-REPELLENT	
	STANDARD	ALL SPECIFIED TEXTILES MUST MEET OR EXCEED THE REQUIREMENTS OF THE STATE OF CALIFORNIA, DEPARTMENT OF CONSUMER AFFAIRS, TECHNICAL BULLETIN 117-2013.	
ABRASION	100,000 DOUBLE RUBS		
B	WOOD FINISH	TO BE SELECTED. FULL RANGE OF COLORS	PHOTO FOR STYLE REFERENCE

FURNITURE SPECIFICATIONS

MAJAREE MASON CENTER

COMMUNITY RESOURCE CENTER TI

2D-B

ITEM DESCRIPTION		PRIVATE OFFICE - U - SHAPE DESK
DIMENSIONS		COORDINATE WITH FLOOR PLAN
WARRANTY		LIFETIME
GRADE		CONTRACT
A	PRODUCT TYPE	24"W SMART LOCKER
	FINISH TYPE : TOP	LAMINATE
	COLOR	TO BE SELECTED FROM FULL RANGE OF COLORS
	KEYING	LOCK
	MANUFACTURER	TO BE SELECTED
B	PRODUCT TYPE	SINGLE PEDESTAL DESK W/LEFT HAND 15" PEDESTAL & FLUSH FRONT MODESTY - 36D x 72W
	FINISH TYPE : TOP	LAMINATE
	COLOR	TO BE SELECTED FROM FULL RANGE OF COLORS
	MANUFACTURER	TO BE SELECTED
	KEYING	LOCK
C	POWER ACCESS	FLIP-UP METAL GROMMET. COORDINATE INSTALLATION LOCATION W/OWNER (ONE MINIMUM PER WORK TOP)
	FINISH	METAL
	COLOR	TO BE SELECTED FROM FULL RANGE OF COLORS
D	CABLE MANAGEMENT	CABLE MANAGEMENT TRAY AT SIT/STAND DESK
E	PRODUCT TYPE	HEIGHT ADJUSTABLE BRIDGE - 60" X24"
		WALL MOUNTED
		PROVIDES SIT/STAND ELECTRIC HEIGHT ADJUSTMENT W/KEY PAD
		29.5" TO 42.5" HEIGHT ADJUSTMENT RANGE
	FINISH	LAMINATE FINISH
	COLOR	TO BE SELECTED FROM FULL RANGE OF COLORS
	GROMMET	COORDINATE INSTALLATION LOCATION W/THE OWNER
	GROMMET FINISH	METAL
F	PRODUCT TYPE	DESK RETURN W/FULLY MODESTY
	FINISH: (TOP + FRONT)	LAMINATE
	COLOR	TO BE SELECTED FROM FULL RANGE OF OPTIONS
	GROMMET	COORDINATE INSTALLATION LOCATION W/THE OWNER
	GROMMET FINISH	METAL
G	PRODUCT TYPE	CPU MOUNTING KIT
	GRADE	CONTRACT
	COLOR	TO BE SELECTED FROM FULL RANGE OF COLORS
	COMMENTS	UNDER DESK MOUNTABLE


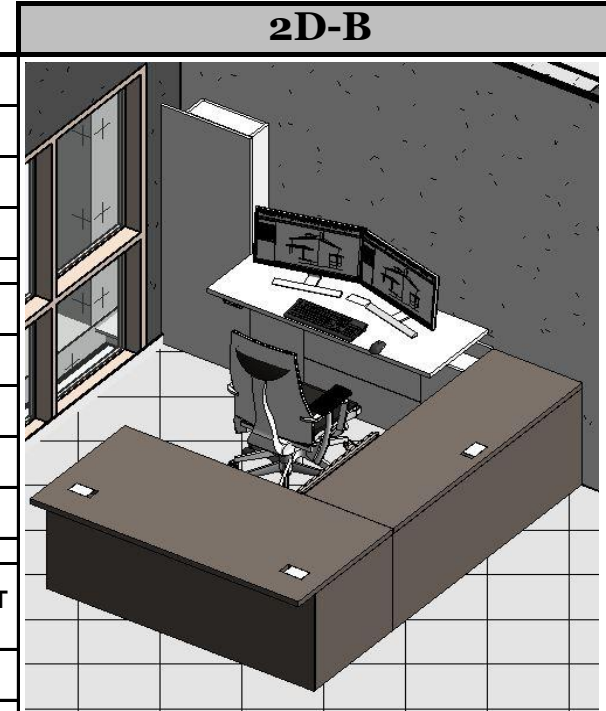




PHOTO FOR STYLE REFERENCE

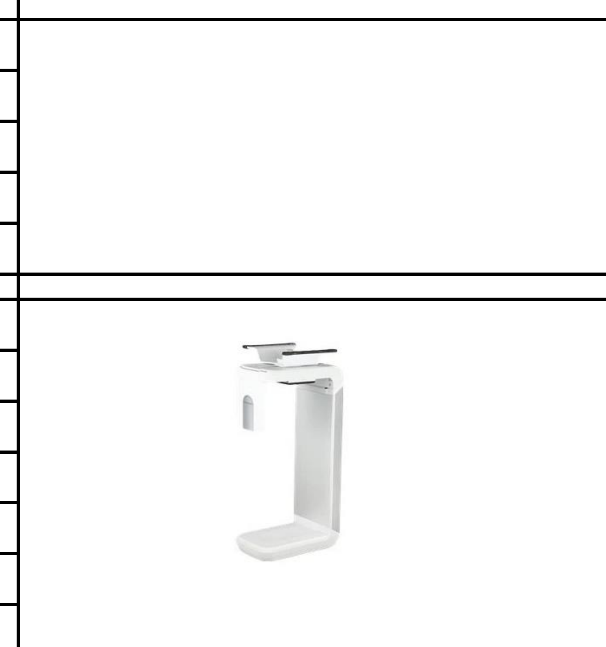

H	PRODUCT TYPE		ERGONOMIC KEYBOARD SYSTEM	
	FINISH:		TO BE SELECTED FROM FULL RANGE OF COLORS	
	COLOR		TO BE SELECTED FROM FULL RANGE OF COLORS	
	MECHANISM	1	INTUITIVE ERGONOMIC ADJUSTABILITY	
			HEIGHT ADJUSTMENT	
	KEYBOARD PLATFORM	2	WITH BUILT-IN MOUSING SURFACE	
			PALM SUPPORT - GEL WITH SYNTHETIC LEATHER COVER	
TRACK LENGTH	3	COORDINATE WITH DESK. SEE THE FREE SPACE FROM THE FRONT OF THE DESK TO THE BACK OF THE DESK ALONG THE PATH WHERE THE KEYBOARD SYSTEM WILL SLIDE IN/OUT		
I	PRODUCT TYPE		MONITOR ARM DUAL - FOR TWO MONITORS	
	FINISH:		TO BE SELECTED FROM FULL RANGE OF COLORS	
	COLOR		TO BE SELECTED FROM FULL RANGE OF COLORS	
	FEATURES	1	DUAL BRACKET FOR TWO MONITORS	
	MONITOR SIZE	2	COORDINATE W/THE OWNER	
	ADJUSTMENT	3	10" DYNAMIC HEIGHT + 6.7" STATIC HEIGHT & UP TO 26.1" DEPTH	
		4	360 DEGREE ROTATION	
		5	HEIGHT ADJUSTMENT + TILT	
NOTES	6	INSTALLATION METHOD - CLAMP MOUNTED IN GROMMET		

FURNITURE SPECIFICATIONS

MAJAREE MASON CENTER

COMMUNITY RESOURCE CENTER TI

1C-E + 2C-T


ITEM NAME		GUEST CHAIR
WARRANTY		LIFETIME
GRADE		CONTRACT
A	FINISH TYPE	TEXTILE
	GRADE	CONTRACT
	BUDGET	\$65 NET PER YARD
	MANUFACTURER	TO BE SELECTED
	COLOR	TO BE SELECTED FROM FULL RANGE OF COLORS
	CHEMICAL FINISH	SOIL AND STAIN-REPELLENT
	STANDARD	ALL SPECIFIED TEXTILES MUST MEET OR EXCEED THE REQUIREMENTS OF THE STATE OF CALIFORNIA, DEPARTMENT OF CONSUMER AFFAIRS, TECHNICAL BULLETIN 117-2013.
	ABRASION	100,000 DOUBLE RUBS
B	FINISH TYPE :WOOD	TO BE SELECTED FROM FULL RANGE OF OPTIONS
	GRADE	CONTRACT
	COLOR	TO BE SELECTED FROM FULL RANGE OF COLORS



FURNITURE SPECIFICATIONS

MAJAREE MASON CENTER


COMMUNITY RESOURCE CENTER TI

			IT-A + 2T-M	
ITEM NAME		WOOD SINGLE PEDESTAL TABLE		
DIMENSIONS		48"		
WARRANTY		LIFETIME		
GRADE		CONTRACT		
A	FINISH TYPE : TOP & PEDESTAL			
	FINISH			SOLID HARDWOOD CONSTRUCTION
	COLOR			TO BE SELECTED FROM FULL RANGE OF OPTIONS
	COMMENTS			TO BE SELECTED FROM FULL RANGE OF COLORS
B	FINISH TYPE		PHOTO FOR STYLE REFERENCE	
	COLOR			
	COMMENTS			
C	FINISH TYPE			
	COLOR			
	COMMENTS			
D	FINISH TYPE			
	COLOR			
	COMMENTS			

FURNITURE SPECIFICATIONS

MAJAREE MASON CENTER

COMMUNITY RESOURCE CENTER TI


			2T-B.2
ITEM DESCRIPTION			
DIMENSIONS		42" x 72"	
WARRANTY		LIFETIME	
GRADE		CONTRACT	
A	FINISH TYPE: SURFACE	PLASTIC LAMINATE	
	GRADE	CONTRACT	
	MANUFACTURER	TO BE SELECTED	
	COLOR	FULL RANGE OF COLORS (TBS)	
	COMMENTS		
B	POWER + DATA	POWER, DATA +USB	PHOTO FOR STYLE REFERENCE
	MODEL	SILVER FINISH VIL-C-U-D-S-72 (power unit)	
	PLACEMENT	COORDINATE PLACEMENT WITH THE OWNER	
C	FINISH TYPE		
	GRADE		
	MANUFACTURER		
	COLOR		
	COMMENTS		

FURNITURE SPECIFICATIONS

MAJAREE MASON CENTER

COMMUNITY RESOURCE CENTER TI


ITEM NAME		LAPTOP TABLE
DIMENSIONS		22"L x 17"W x 28"H
WARRANTY		LIFETIME
GRADE		CONTRACT
A	FINISH TYPE : TOP	LAMINATE
	GRADE	CONTRACT
	COLOR	TO BE SELECTED FULL RANGE OF COLORS
B	FINISH TYPE: BASE	METAL
	GRADE	CONTRACT
	COLOR	TO BE SELECTED FULL RANGE OF COLORS

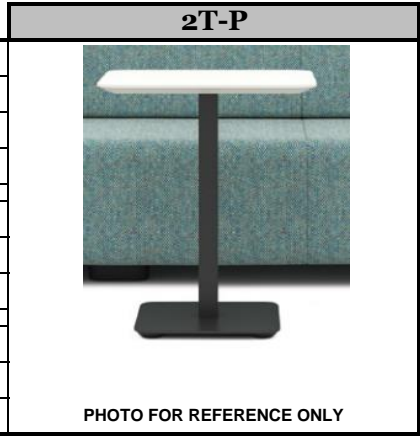

FURNITURE SPECIFICATIONS

MAJAREE MASON CENTER


COMMUNITY RESOURCE CENTER TI

			2T-R	
ITEM DESCRIPTION				
DIMENSIONS		18"D x 20"H		
WARRANTY		LIFETIME		
GRADE		CONTRACT		
A	FINISH TYPE : TOP	LAMINATE		
	COLOR/FINISH	FULL RANGE OF COLORS - TO BE SELECTED		
B	FINISH TYPE: BASE	METAL		
	COLOR	FULL RANGE FULL RANGE OF COLORS - TO BE SELECTED		
C	FINISH TYPE:			PHOTO FOR STYLE REFERENCE
	COLOR			
D	FINISH TYPE			
	COLOR			

FURNITURE SPECIFICATIONS

MAJAREE MASON CENTER


COMMUNITY RESOURCE CENTER TI

			2T-T	
ITEM DESCRIPTION				
DIMENSIONS		14"D x 30"W X 31"H		
WARRANTY		LIFETIME		
GRADE		CONTRACT		
A	FINISH TYPE : TOP	WOOD		
	COLOR/FINISH	FULL RANGE OF COLORS - TO BE SELECTED		
B	FINISH TYPE: BASE	WOOD		
	COLOR	FULL RANGE FULL RANGE OF COLORS - TO BE SELECTED		
C	FINISH TYPE:			PHOTO FOR STYLE REFERENCE
	COLOR			

FURNITURE SPECIFICATIONS

MAJAREE MASON CENTER


COMMUNITY RESOURCE CENTER TI

			1W-D & 2W-B
ITEM NAME			
DIMENSIONS		48X48	
WARRANTY		LIFETIME	
GRADE		CONTRACT	
A	FINISH TYPE: SURFACE	GLASS	<p style="text-align: center;">PHOTO FOR STYLE REFERENCE</p>
	COLOR	WHITE	
	THICKNESS	6-8 mm	
B	INSTALLATION	FLUSH MOUNT - 2mm PROUD WHEN INSTALLED	
C	FINISH TYPE		
	COLOR		
D	FINISH TYPE		
	COLOR		

FURNITURE SPECIFICATIONS

MAJAREE MASON CENTER

COMMUNITY RESOURCE CENTER TI

			2W-C
ITEM DESCRIPTION			
WARRANTY			
GRADE			
A	FINISH TYPE :	WRITABLE BOARD - 168"W x 47"H	
	COLOR	WHITE	
	MANUFACTURER	TO BE SELECTED	
B	FINISH TYPE :		
	COLOR		
	MANUFACTURER		
C	FINISH TYPE :		
	COLOR		
	MANUFACTURER		
			PHOTO FOR STYLE REFERENCE

FURNITURE SPECIFICATIONS

MAJAREE MASON CENTER

COMMUNITY RESOURCE CENTER TI


ITEM NAME		GLASS MARKERBOARD
DIMENSIONS		72X48
WARRANTY		LIFETIME
GRADE		CONTRACT
A	FINISH TYPE: SURFACE	GLASS
	COLOR	WHITE
	THICKNESS	6-8 mm
B	INSTALLATION	FLUSH MOUNT - 2mm PROUD WHEN INSTALLED
C	FINISH TYPE	
	COLOR	
D	FINISH TYPE	
	COLOR	



FURNITURE SPECIFICATIONS

MAJAREE MASON CENTER

COMMUNITY RESOURCE CENTER TI

			1T-P
ITEM NAME		COFFEE ROUND OCCACIONAL TABLE	
DIMENSIONS		30"D x 15"H	
WARRANTY		LIFETIME	
GRADE		CONTRACT	
A	FINISH TYPE : TOP	LAMINATE	<p>PHOTO FOR STYLE REFERENCE</p>
	GRADE	CONTRACT	
	MANUFACTURER	TO BE SELECTED	
	COLOR/FINISH	FULL RANGE - TO BE SELECTED	
	COMMENTS	SINGLE COLOR	
B	FINISH TYPE: FACE	LAMINATE SELF EDGE	
	GRADE	CONTRACT	
	MANUFACTURER	TO BE SELECTED	
	COLOR	FULL RANGE - TO BE SELECTED	
	COMMENTS	SINGLE COLOR	
C	FINISH TYPE:		
	COLOR		
	COMMENTS		
D	FINISH TYPE		
	COLOR		
	COMMENTS		