

FURNITURE SCHEDULE

IMAGE	TYPE MARK	COUNT	CATEGORY	PRODUCT DESCRIPTION
	1A-A	2	TECHNOLOGY	KEYBOARD SYSTEM SUPPORT
	1A-B	8	TECHNOLOGY	WALL STATION SUPPORT
	1C-A	22	CHAIR	CONFERENCE/GUEST CHAIR
	1C-B	111	CHAIR	NESTING CHAIR
	1C-C	48	CHAIR	SOFT SEATING
	1C-D	5	CHAIR	LOVE SEAT
	1C-E	29	CHAIR	<varies>
	1C-F	9	CHAIR	HEIGHT ADJUSTABLE BAR STOOL
	1C-G	11	CHAIR	STACKING CHAIR
	1C-I	1	CHAIR	SWIVEL RECLINER
	1C-J	4	CHAIR	BEAN BAG
	1C-L	24	CHAIR	CONFERENCE/TASK CHAIR
	1C-M	1	CHAIR	SOFA
	1C-N	2	CHAIR	TRAINING NESTING CHAIR WITH RIGHT ARM
	1C-O	2	CHAIR	TRAINING NESTING CHAIR WITH LEFT ARM
	1C-P	2	CHAIR	CHAIR
	1C-Q	3	CHAIR	BACKLESS STOOL

IMAGE	TYPE MARK	COUNT	CATEGORY	PRODUCT DESCRIPTION
	1DB-A	1	BED	HEAVY DUTY BUNK BED
	1DB-B	2	BED	BABY CRIB
	1ET-A	2	EQUIPMENT	EXAM TABLE
	1F-A	2	FILE	PEDESTAL FILE
	1FL-A	1	LIGHTING	FLOOR LAMP
	1G-C	2	SHELVING	CHILDREN STORAGE BOOKCASE
	1L-B	5	CHAIR	LOUNGE CHAIR
	1L-C	8	CHAIR	CONFERENCE/SIDE CHAIR
	1L-D	2	CHAIR	GAMING CHAIR
	1L-E	3	CHAIR	POUF OTTOMAN
	1L-G	3	CHAIR	LOUNGE CHAIR
	1L-H	5	CHAIR	LOVESEAT
	1P-A	1	LECTURN	MOBILE LECTERN
	1T-A	8	TABLE	48" DIA. CONFERENCE TABLE
	1T-B	3	TABLE	CONFERENCE TABLE
	1T-D	1	TABLE	30" DIA. LAMINATE TOP TABLE
	1T-G	4	TABLE	ART THERAPY HEIGHT ADJUSTABLE TABLES
	1T-H	10	TABLE	31" W x 21" D MOBILE DIGITAL WORKSPACE
	1T-I	48	TABLE	W60" x D24" x H29" TRAINING TABLE
	1T-I.1	48	TABLE	TABLE POWER CONNECT POWER ENTRY WITH PLUG END

IMAGE	TYPE MARK	COUNT	CATEGORY	PRODUCT DESCRIPTION
	1T-K	2	TABLE	ROUND TABLE
	1T-M	3	TABLE	HALF ROUND TABLE
	1T-O	15	TABLE	SIDE/ROUND OCCASIONAL TABLE
	1T-P	6	TABLE	SIDE/ROUND OCCASIONAL TABLE
	1T-S	1	TABLE	NIGHTSTAND
	1W-B	2	GLASS MARKER BOARD	72"x48" - WHITE GLASS
	1W-C	1	GLASS MARKER BOARD	36"x72" - WHITE GLASS
	1W-D	1	GLASS MARKER BOARD	48"x48" -WHITE GLASS
	1WS-A	1	SHELVING	60" HEAVY DUTY WIRE SHELVING
	1WS-B	6	SHELVING	48" HEAVT DUTY WIRE SHELVING
	1WS-C	2	SHELVING	36" HEAVY DUTY WIRE SHELVING
	EC-F	1	TABLE	BAR HEIGHT TABLE
	EC-G	2	CHAIR	BAR STOOL

Grand total: 486

GENERAL NOTES

- A) FOR DOOR CLEARANCES, SEE 30 / A900
B) FURNISHINGS SHOWN IN HALFTONE, TO BE PROVIDED BY OWNER, TYP.

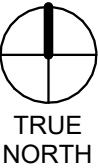
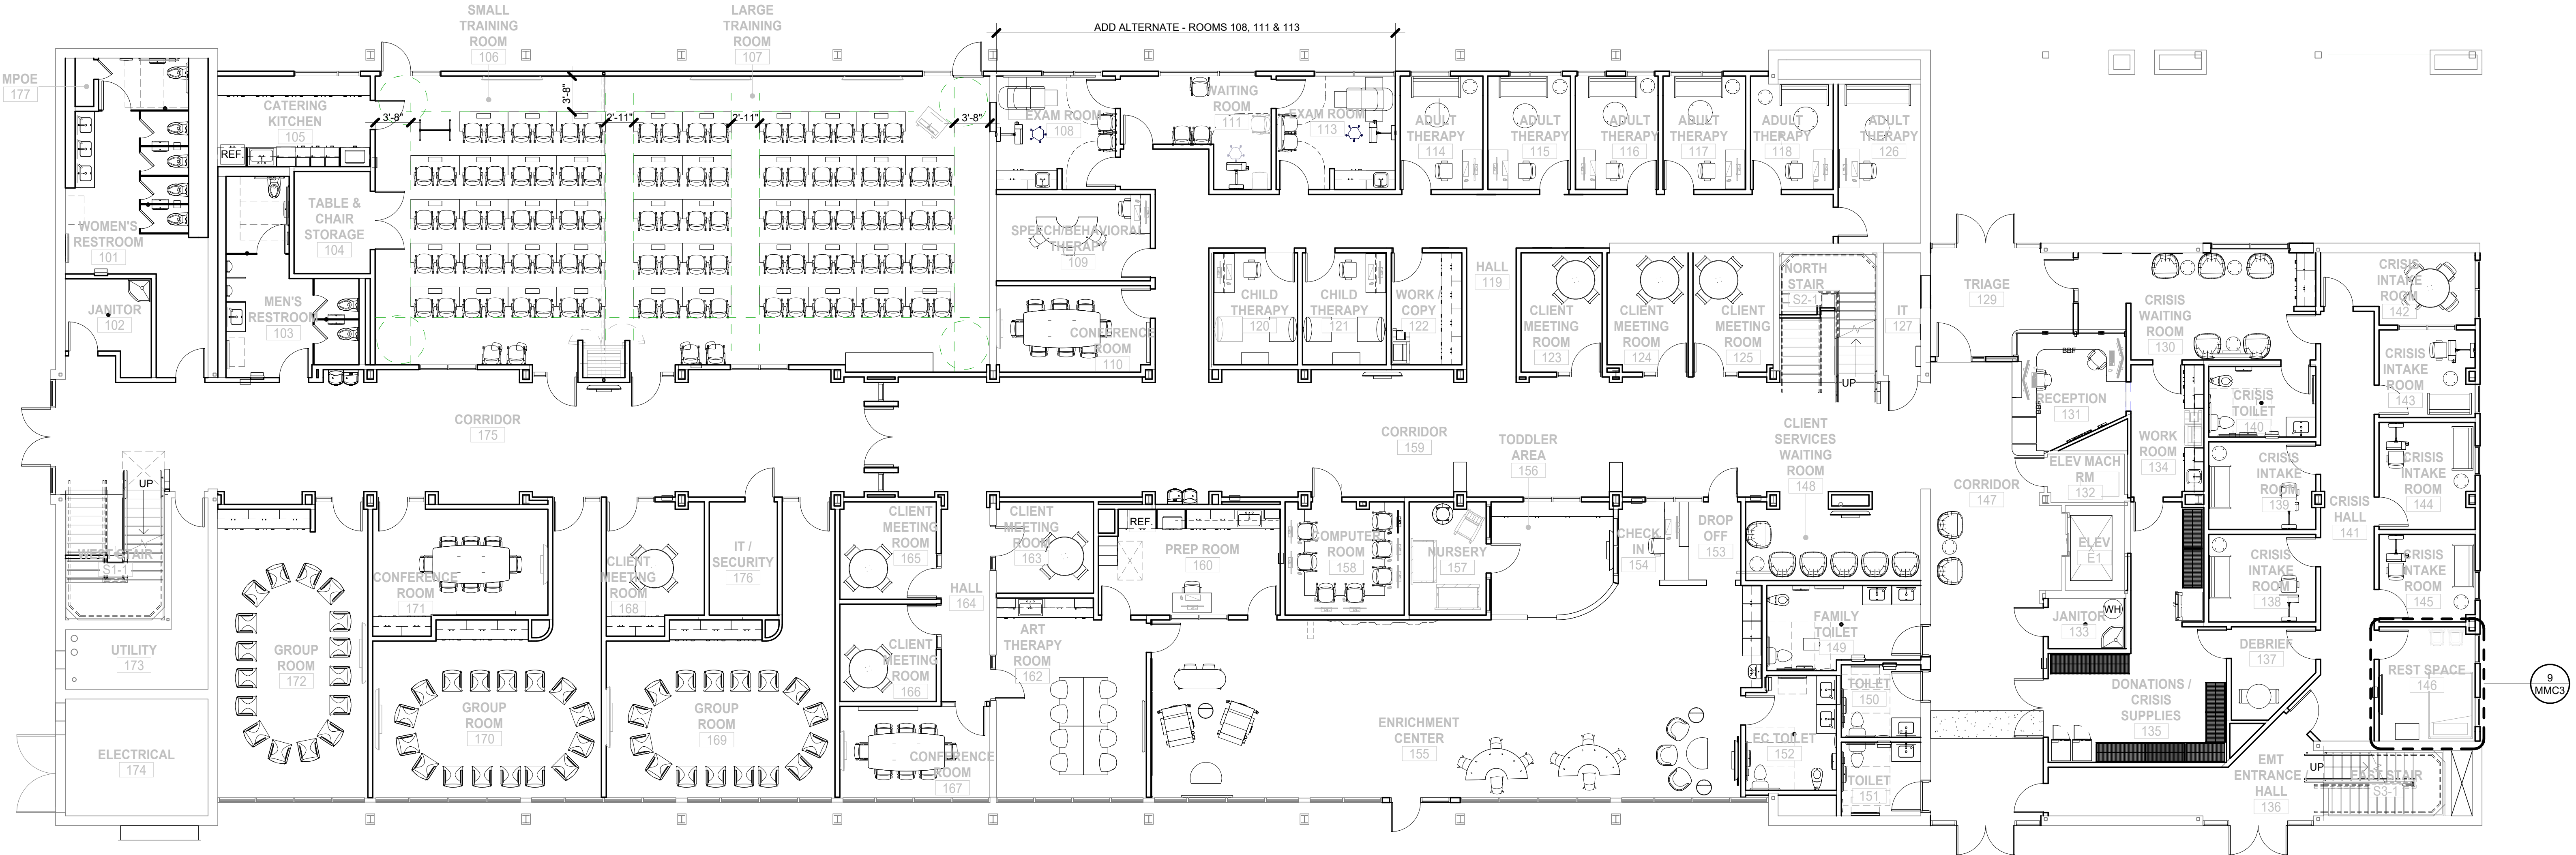
REFER to plan sheet 2315, MMC Admin TI/Bldg/Furn
DONATED Items 7-19-24 plan sheet. This sheet identifies all furniture items and materials that the bidder(s) must recognize in their bid. These donated items are to be picked up at a local storage facility and installed at the project site.

FURNITURE PLAN LEGEND

----- SMALL DASHED LINE INDICATES ACCESSIBLE CLEARANCE AT DOOR, FIXTURE OR EQUIPMENT, TYP. SEE 30 / A900 AND 10 / A900

Room name 101 ROOM TAG, SEE A701-202

FOR REFERENCE ONLY, NOT FOR BID
SEE FORTHCOMING BID SET PACKAGE



PROJECT:

MARJAREE MASON CENTER

COMMUNITY RESOURCE CENTER TI

255 WEST BULLARD AVE, FRESNO, CA 93704

SHEET: FIRST FLOOR - FURNITURE PLAN

DRAWING SET INFORMATION:

03.12.24 BID SET

REVISIONS:

1 04.01.24 QA + COORDINATION

PROJECT NUMBER:
2023-15

SHEET NUMBER:
A222











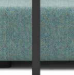











**PAUL HALAJIAN
ARCHITECTS**
389 Clovis Ave, Suite 200
Clovis, CA 93612-1185
T: 559.297.7900 F: 559.297.7950
www.halajianarch.com



PAUL HALAJIAN ARCHITECTS respectfully reserves its copyright and other property rights specifically related to the contents of these plans. These documents and the ideas and designs incorporated herein, as an instrument of professional service rendered by PAUL HALAJIAN ARCHITECTS, shall not be used in whole or in part for any other project without prior written authorization from PAUL HALAJIAN ARCHITECTS.

FURNITURE SCHEDULE

IMAGE	TYPE MARK	COUNT	CATEGORY	DESCRIPTION
	2B-A	1	BOOKCASE	14"D X 36"W X 48"H BOOKCASE, TBD
	2B-C	4	TABLE	CONSOLE TABLE
	2C-F	1	CHAIR	LOUNGE
	2C-F.1	1	CHAIR	OTTOMAN CHAIR
	2C-F.2	1	CHAIR	LOUNGE CHAIR
	2C-I	3	CHAIR	SWIVEL RECLINER
	2C-K	50	<varies>	<varies>
	2C-L	16	CHAIR	EXECUTIVE OFFICE CHAIR, LEATHER
	2C-M	47	CHAIR	BREAK ROOM CHAIRS
	2C-N	75	CHAIR	OFFICE CHAIR
	2C-R	4	CHAIR	SECTIONAL ARMLESS COUCH
	2C-S	3	CHAIR	CLUB LOUNGE CHAIR
	2C-W-A	13	STORAGE	TALL STORAGE - CREDENZA + TOWER
	2D-A	10	DESK	L-SHAPE DESK W/ MOBILE PEDESTAL
	2D-A.1	1	DESK	L-SHAPE DESK W/ MOBILE PEDESTAL
	2D-B	1	DESK	L-SHAPE DESK W/ MOBILE PEDESTAL
	2D-C	1	DESK	U-SHAPE DESK
	2F-A	17	FILE	PEDESTAL FILE

IMAGE	TYPE MARK	COUNT	CATEGORY	DESCRIPTION
	2L-C	3	CHAIR	LOUNGE CHAIR
	2L-E	1	CHAIR/TABLE	POUF OTTOMAN
	2T-B.2	1	TABLE	96" X 36" RECTANGLE TABLE WITH LAMINATE TOP AND PVC EDGE BINDING WITH 4 LEGS
	2T-C	1	TABLE	CONFERENCE TABLE W/BOAT TOP + POWER/DATA
	2T-E	64	DESK	HEIGHT ADJUSTABLE 90 DEGREE CUBICLE
	2T-E.1	4	DESK	HEIGHT ADJUSTABLE 90 DEGREE TABLE WITHOUT ACOUSTICAL PANELS
	2T-H	10	TABLE	36" X 36" TABLE W/ PEDESTAL BASE - COMPLY WITH DIMENSIONS FOR FORWARD APPROACH AND KNEE CLEARANCES AS LISTED ON A900
	2T-M	6	TABLE	42"DIA. CONFERENCE TABLE
	2T-O	2	SIDE TABLE	OBSISIAN RECLINER WEDGE TABLE
	2T-P	4	TABLE	RECHARGE LAPTOP TABLE
	2T-Q	1	TABLE	AIR HOCKEY TABLE
	2T-R	2	TABLE	WORK TABLE
	2T-S	1	TABLE	SIT-STAND DESK
	2T-T	1	SIDE TABLE	CURVED SIDE TABLE
	2T-V	1	TABLE	28" CONFERENCE TABLE
	2TR-A	1	EQUIPMENT	TRASH RECEPCTACLE
	2VF-1	5	FILE	4 DRAWER VERTICAL FILE - LETTER SIZE
	2W-A	3	WATER FEATURE	WALL HANGING BUBBLE WALL PANEL 300WM LED LIGHTING SENSORY
	2W-B	13	EQUIPMENT	GLASS MARKERBOARD
	IT-P	3	TABLE	<varies>
Grand total: 376				

FURNITURE PLAN LEGEND

----- SMALL DASHED LINE INDICATES ACCESSIBLE CLEARANCE AT DOOR, FIXTURE OR EQUIPMENT, TYP. SEE 30 / A900 AND 10 / A900

Room name 101 ROOM TAG, SEE A701-702

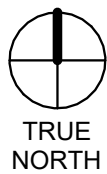
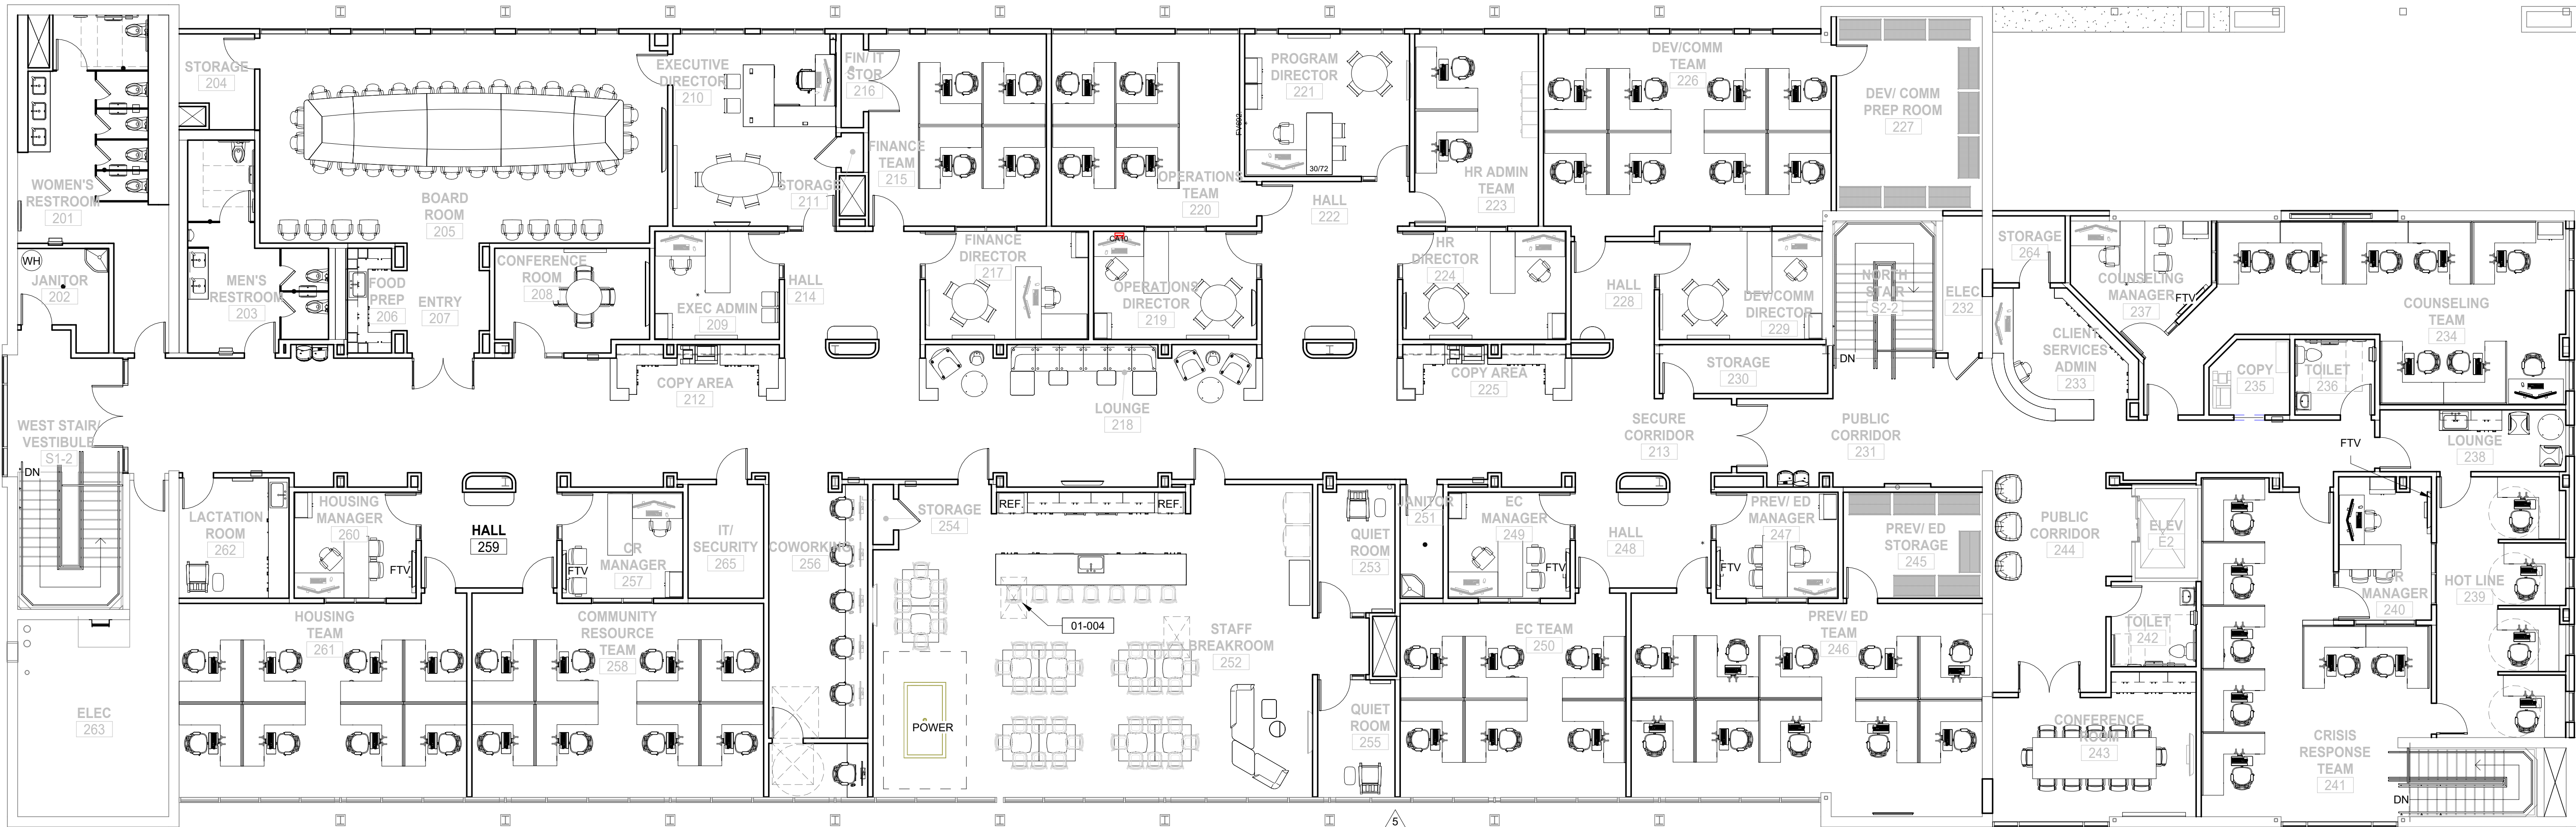
GENERAL NOTES

- A) FOR DOOR CLEARANCES, SEE 30 / A900
B) FURNISHINGS SHOWN IN HALFTONE, TO BE PROVIDED BY OWNER, TYP.

KEYNOTES

01-004 DASHED LINE INDICATES 30" x 48" ACCESSIBLE FLOOR CLEARANCE, SEE A900 FOR MORE INFORMATION

FOR REFERENCE ONLY, NOT FOR BID
SEE FORTHCOMING BID SET PACKAGE





PAUL HALAJIAN ARCHITECTS
389 Clovis Ave, Suite 200
Clovis, CA 93612-1185
T: 559.297.7900 F: 559.297.7950
www.halajianarch.com



PAUL HALAJIAN ARCHITECTS respectfully reserves its copyright and other property rights specifically related to the contents of these plans. This document and the ideas and designs incorporated herein, as an instrument of professional service rendered by PAUL HALAJIAN ARCHITECTS, is not to be used in whole or in part for any other project without prior written authorization from PAUL HALAJIAN ARCHITECTS.

PROJECT:
MARJAREE MASON CENTER

COMMUNITY RESOURCE CENTER TI

255 WEST BULLARD AVE, FRESNO, CA 93704


SHEET: SECOND FLOOR - FURNITURE PLAN

DRAWING SET INFORMATION:	
03.12.24	BID SET
REVISIONS:	
1	04.01.24 QA + COORDINATION
4	04.03.24 COR #1
5	04.18.24 PLAN CHECK COMMENTS
PROJECT NUMBER: 2023-15	
SHEET NUMBER: A223	

1ST FLOOR - RECEPETION , WAITING ROOMS, CONFERENCE ROOM, AND TRAINING ROOM



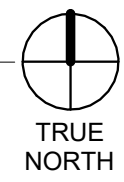
1 MMC-1 - 1st Floor Key Plan
1/16" = 1'-0"




FURNITURE SCHEDULE

IMAGE	TYPE MARK	COUNT	CATEGORY	PRODUCT DESCRIPTION
	1A-A	2	TECHNOLOGY SUPPORT	KEYBOARD SYSTEM
	1C-A	2	CHAIR	CONFERENCE/GUEST CHAIR
	1C-B	96	CHAIR	NESTING CHAIR
	1C-L	24	CHAIR	CONFERENCE/TASK CHAIR
	1C-N	2	CHAIR	TRAINING NESTING CHAIR WITH RIGHT ARM
	1C-O	2	CHAIR	TRAINING NESTING CHAIR WITH LEFT ARM
	1F-A	2	FILE	PEDESTAL FILE
	1L-B	5	CHAIR	LOUNGE CHAIR
	1L-C	6	CHAIR	CONFERENCE/SIDE CHAIR
	1P-A	1	LECTURN	MOBILE LECTERN
	1T-B	3	TABLE	CONFERENCE TABLE
	1T-I	48	TABLE	W60" x D24" x H29" TRAINING TABLE
	1T-I.1	48	TABLE POWER PLUG	CONNECT POWER ENTRY WITH PLUG END
	1T-O	4	TABLE	SIDE/ROUND OCCASIONAL TABLE
	1W-B	2	GLASS MARKER BOARD	72"x48" - WHITE GLASS
	1W-C	1	GLASS MARKER BOARD	36"x72" - WHITE GLASS
	1W-D	1	GLASS MARKER BOARD	48"x48" -WHITE GLASS

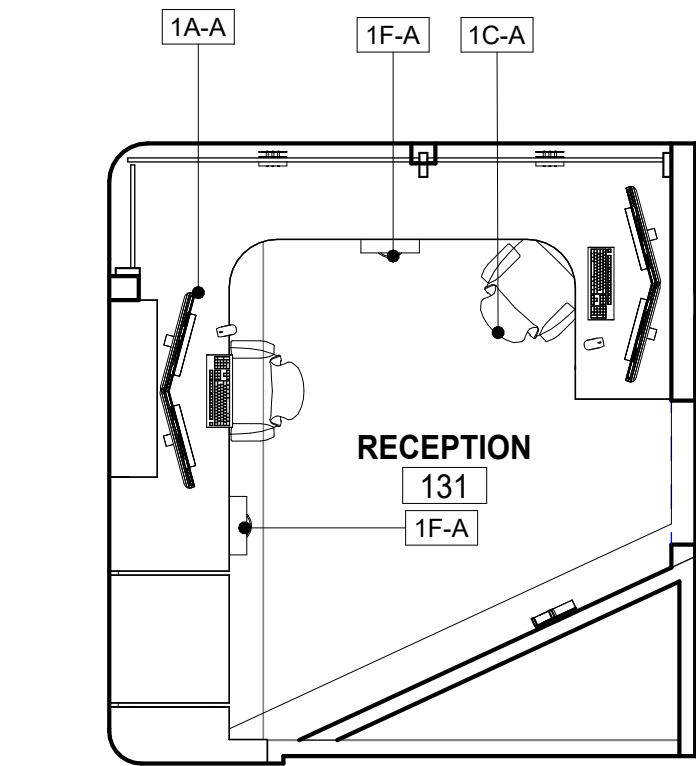
Grand total: 249




2 131 - RECEPTION ROOM
1/4" = 1'-0"

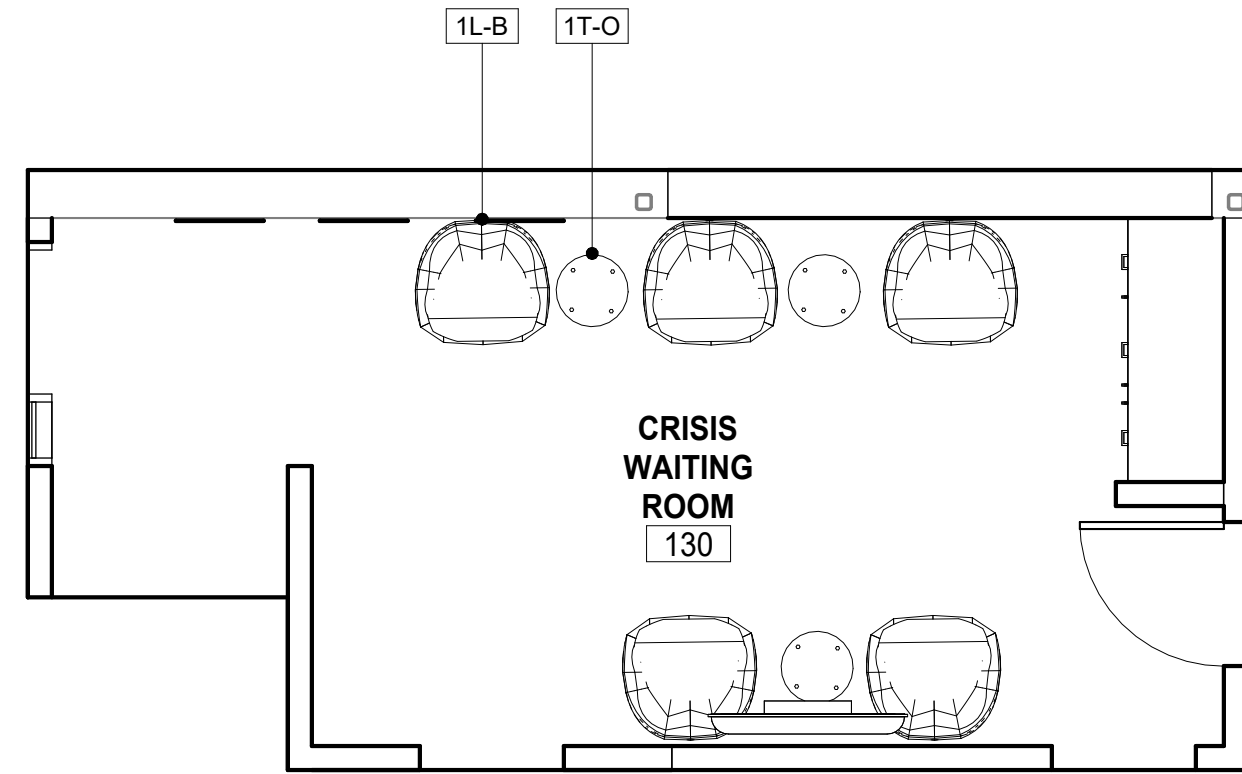

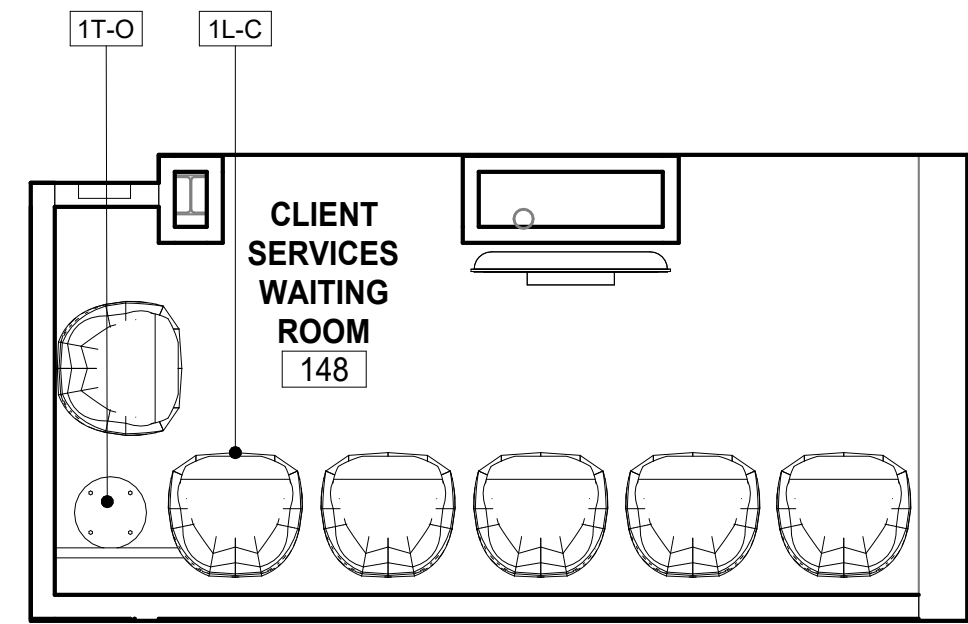
3 130 - CRISIS WAITING ROOM
1/4" = 1'-0"



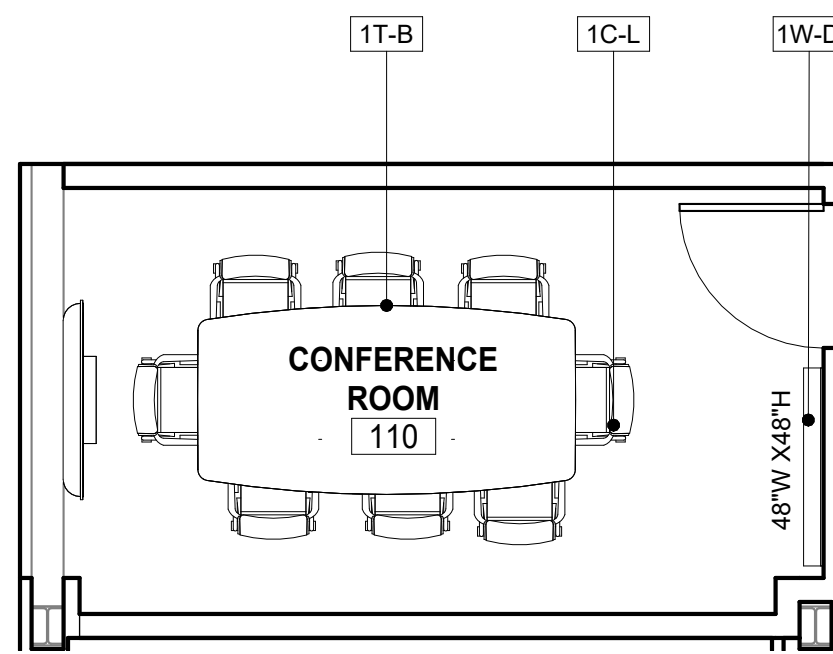
4 148 - CLIENT SERVICES WAITING ROOM
1/4" = 1'-0"




5 110 - CONFERENCE ROOM
1/4" = 1'-0"

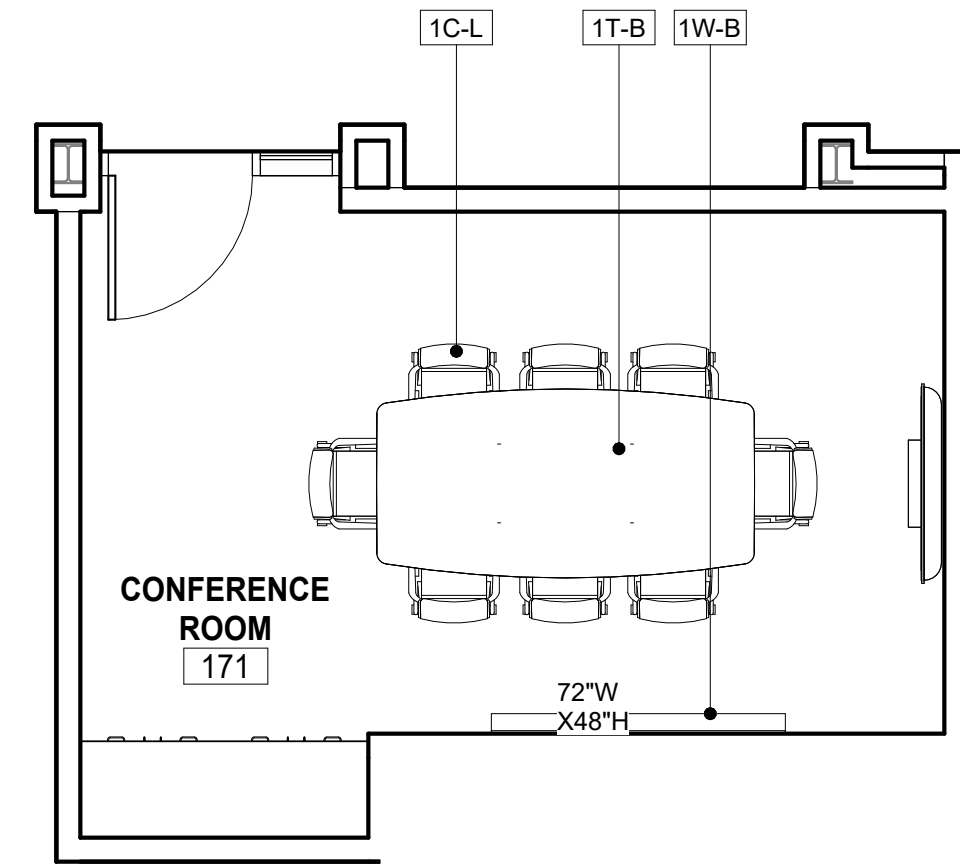


6 171 - CONFERENCE ROOM
1/4" = 1'-0"

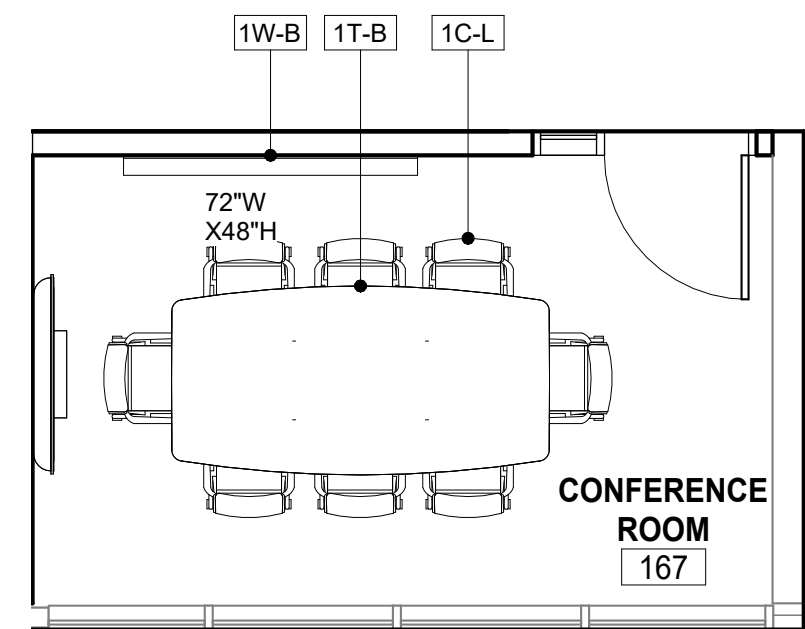

7 167 - CONFERENCE ROOM
1/4" = 1'-0"

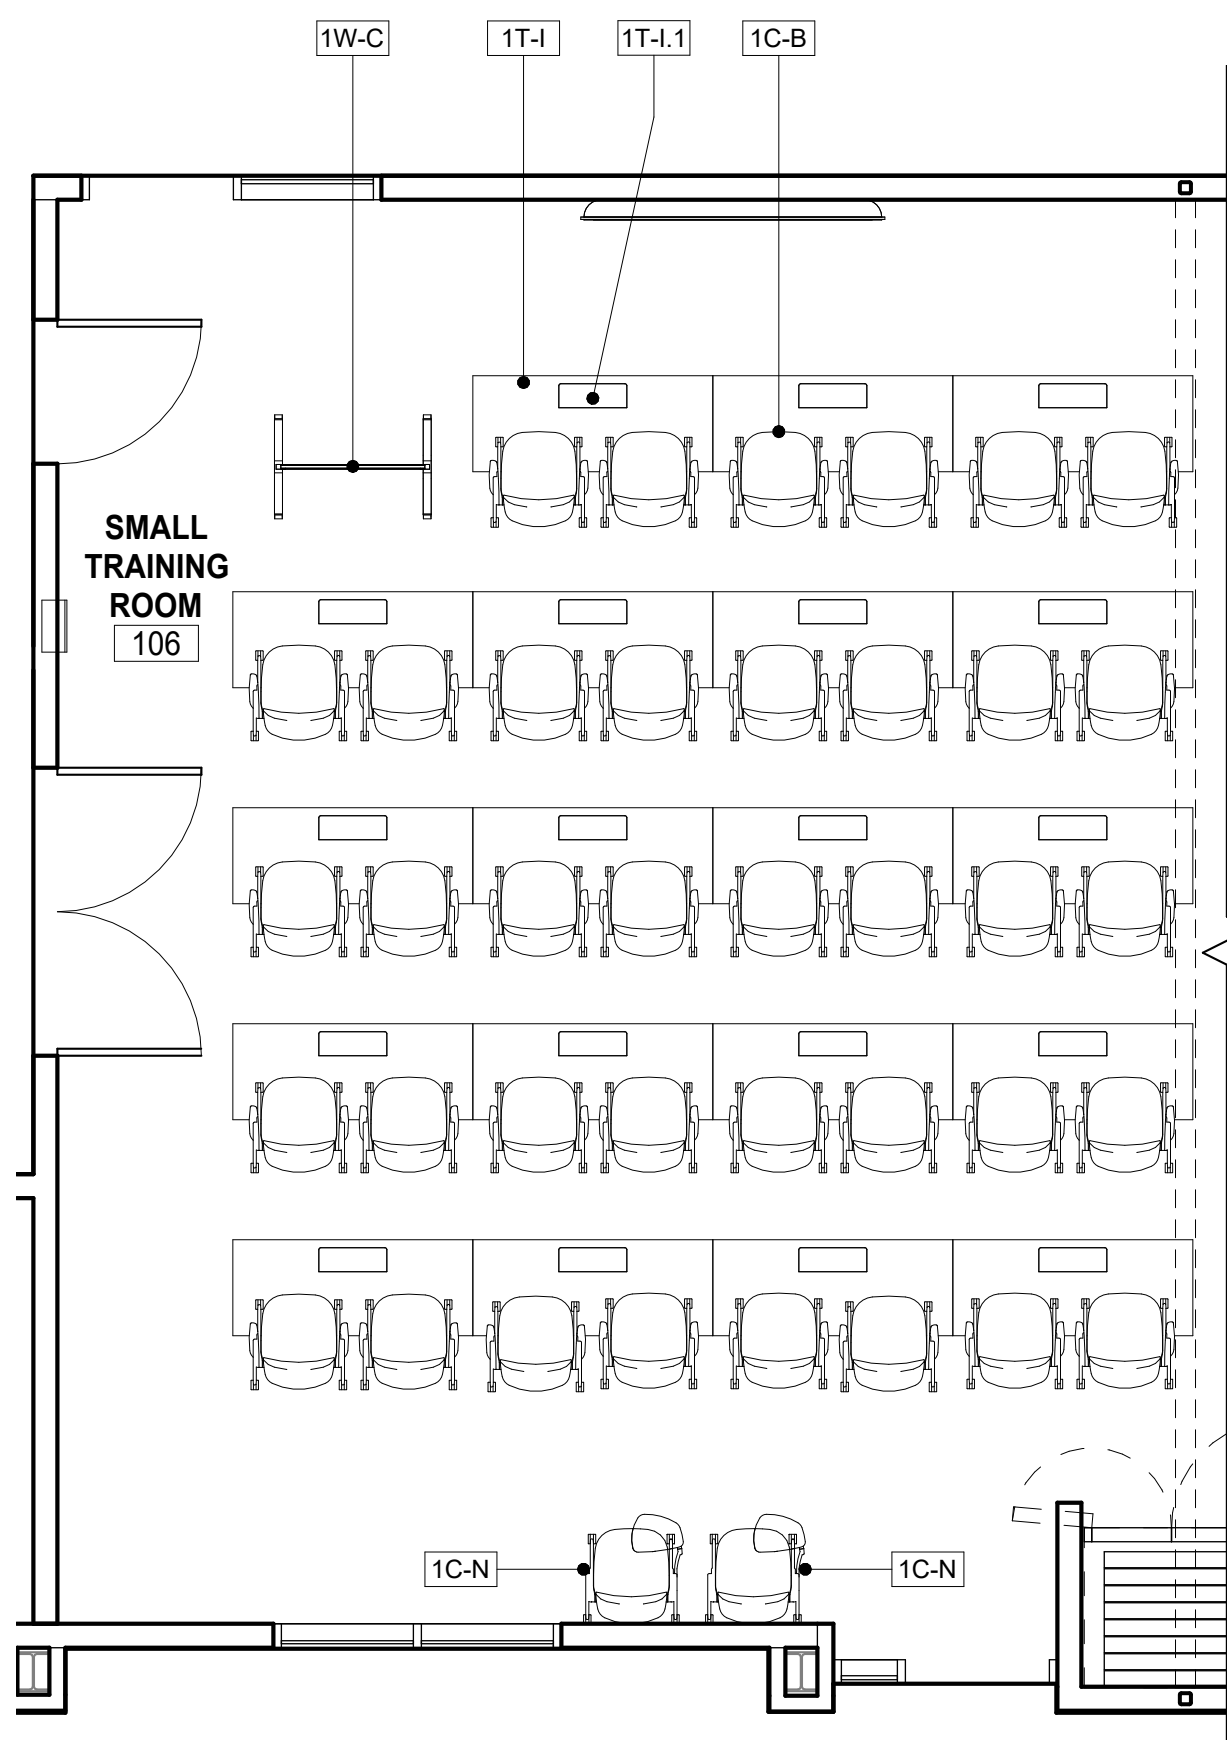

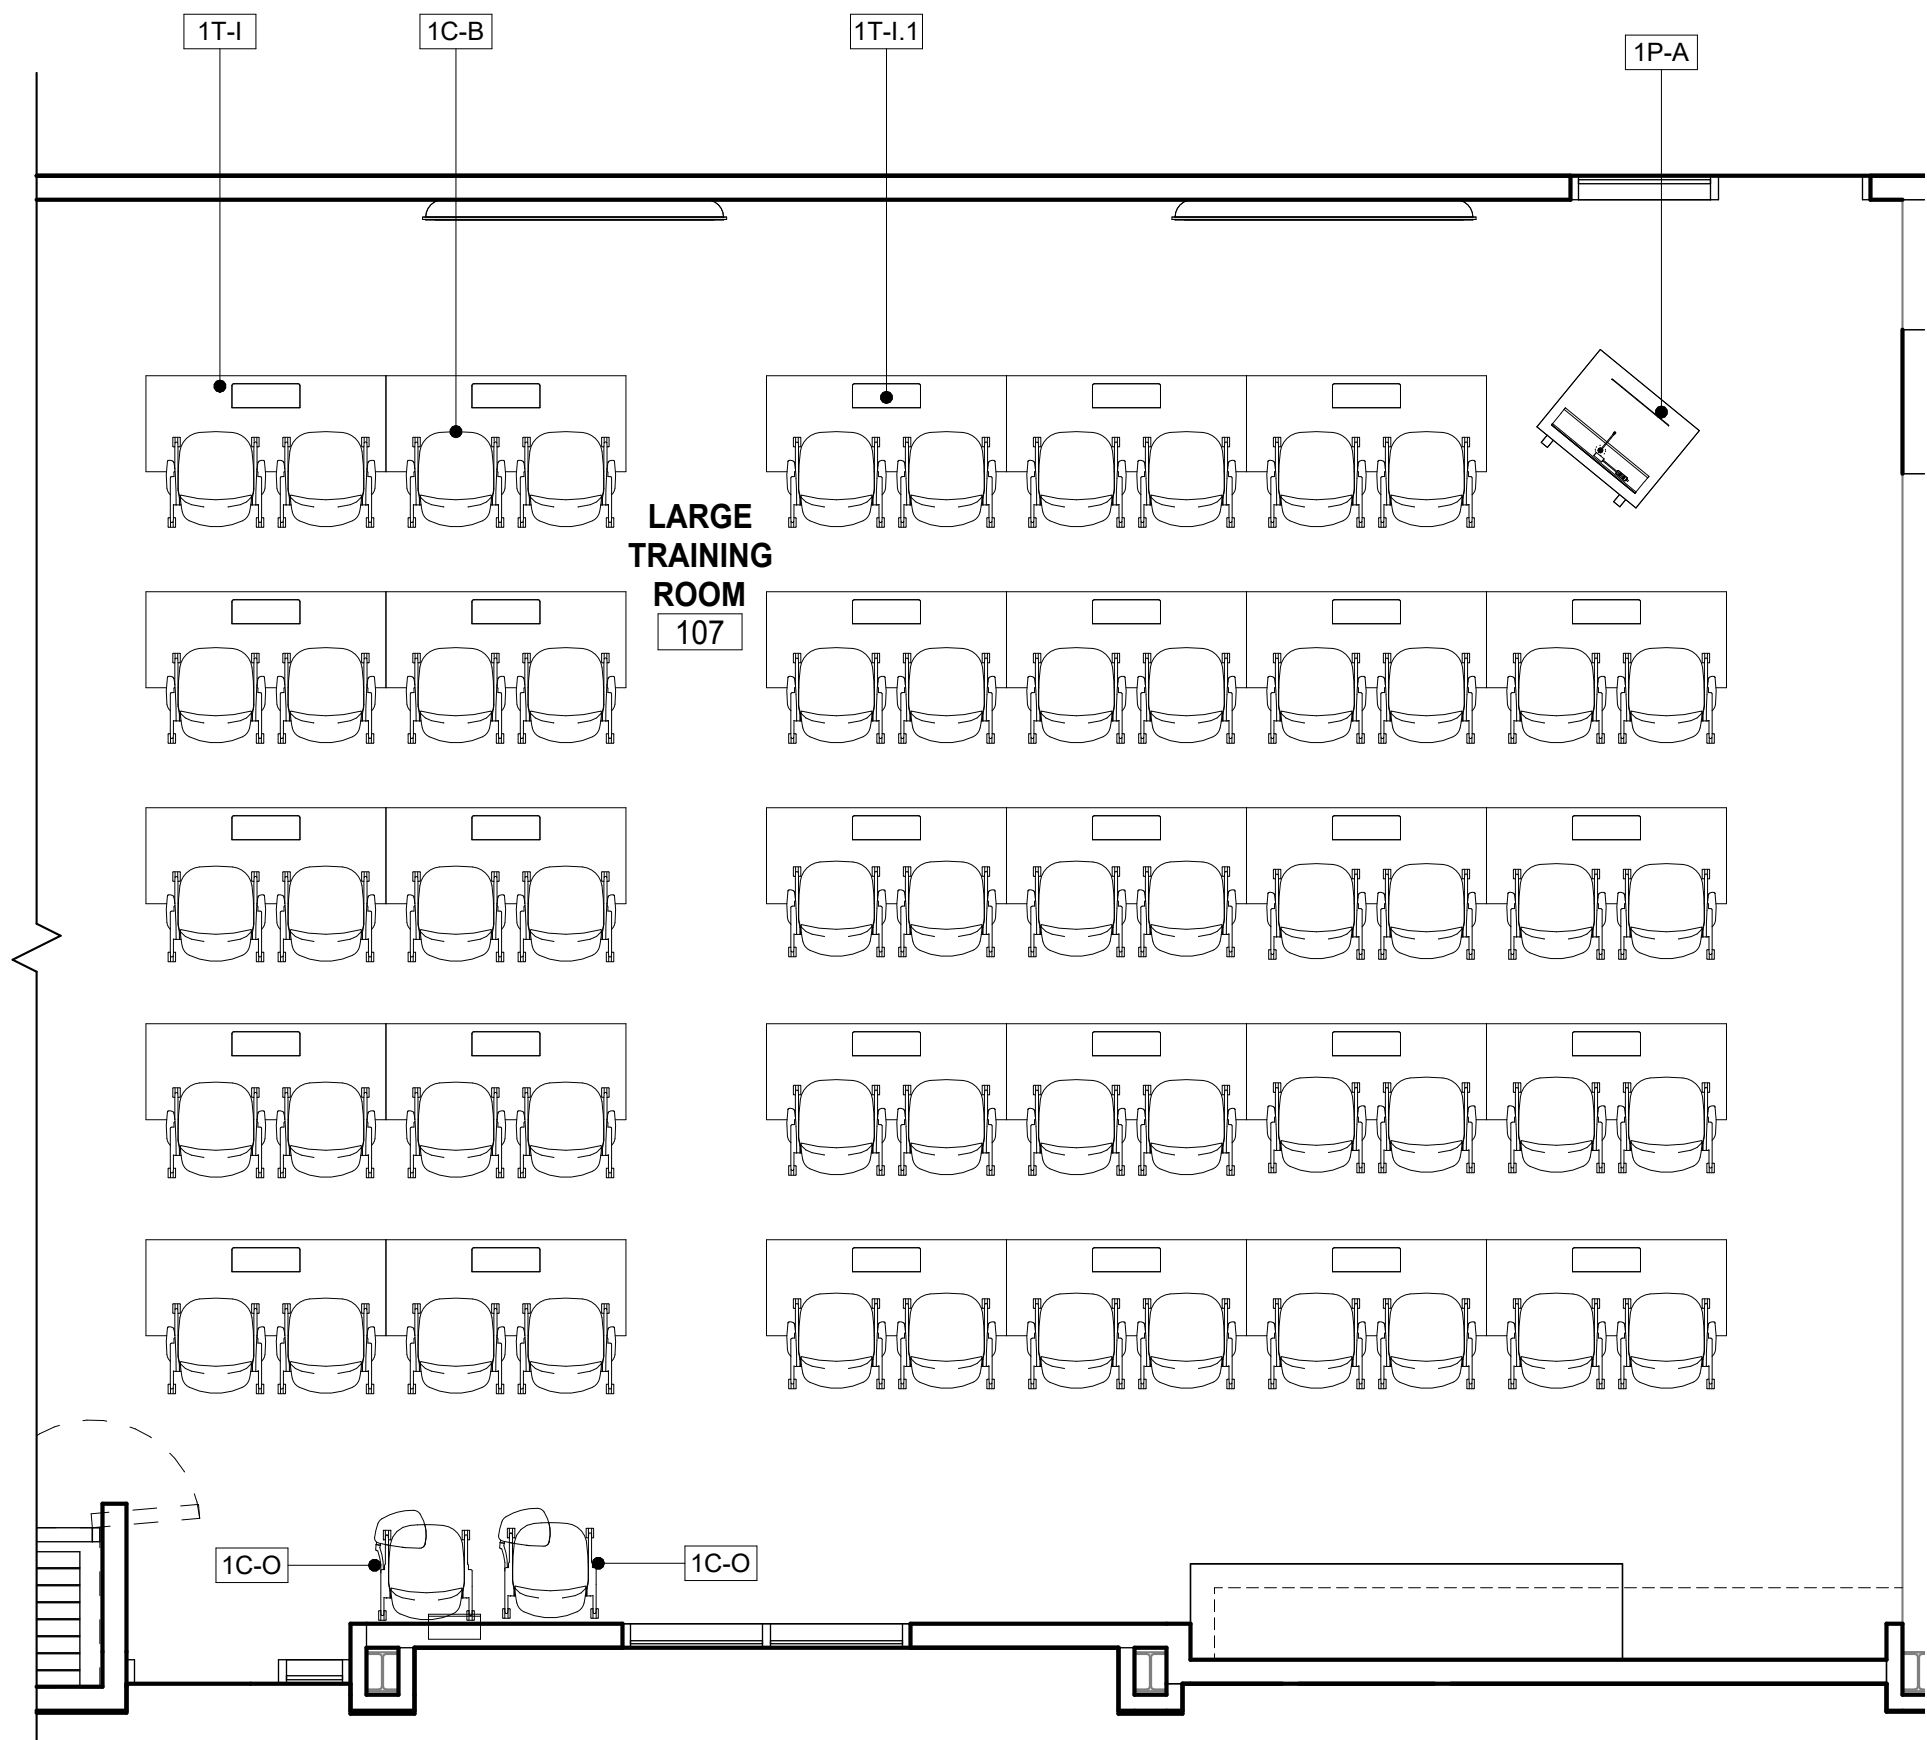8 106 - SMALL TRAINING ROOM
1/4" = 1'-0"




9 107 - LARGE TRAINING ROOM
1/4" = 1'-0"

PH

PAUL HALAJIAN
ARCHITECTS

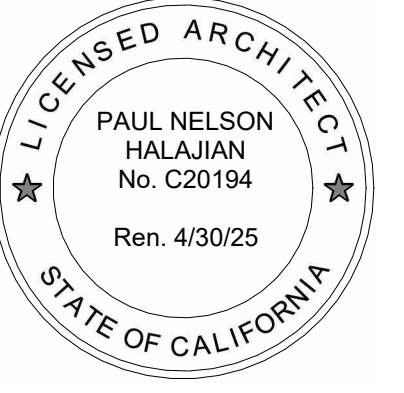389 Clovis Ave, Suite 200
Clovis, CA 93612-1185
T: 559.297.7900 F: 559.297.7950
www.halajianarch.com



PAUL HALAJIAN ARCHITECTS respectfully reserves its copyright and other property rights specifically related to the contents of these plans. This document and the ideas and designs incorporated herein, as an instrument of professional service rendered by PAUL HALAJIAN ARCHITECTS, is not to be used in whole or in part for any other project without prior written authorization from PAUL HALAJIAN ARCHITECTS.

PROJECT:
MARJAREE MASON CENTER

COMMUNITY RESOURCE CENTER TI

255 WEST BULLARD AVE, FRESNO, CA 93704

SHEET: 1F- RECEPETION , WAITING ROOM, CONFERENCE ROOM, AND TRAINING ROOM

DRAWING SET INFORMATION:

03.12.24 BID SET

REVISIONS:

NO.	DESCRIPTION	DATE

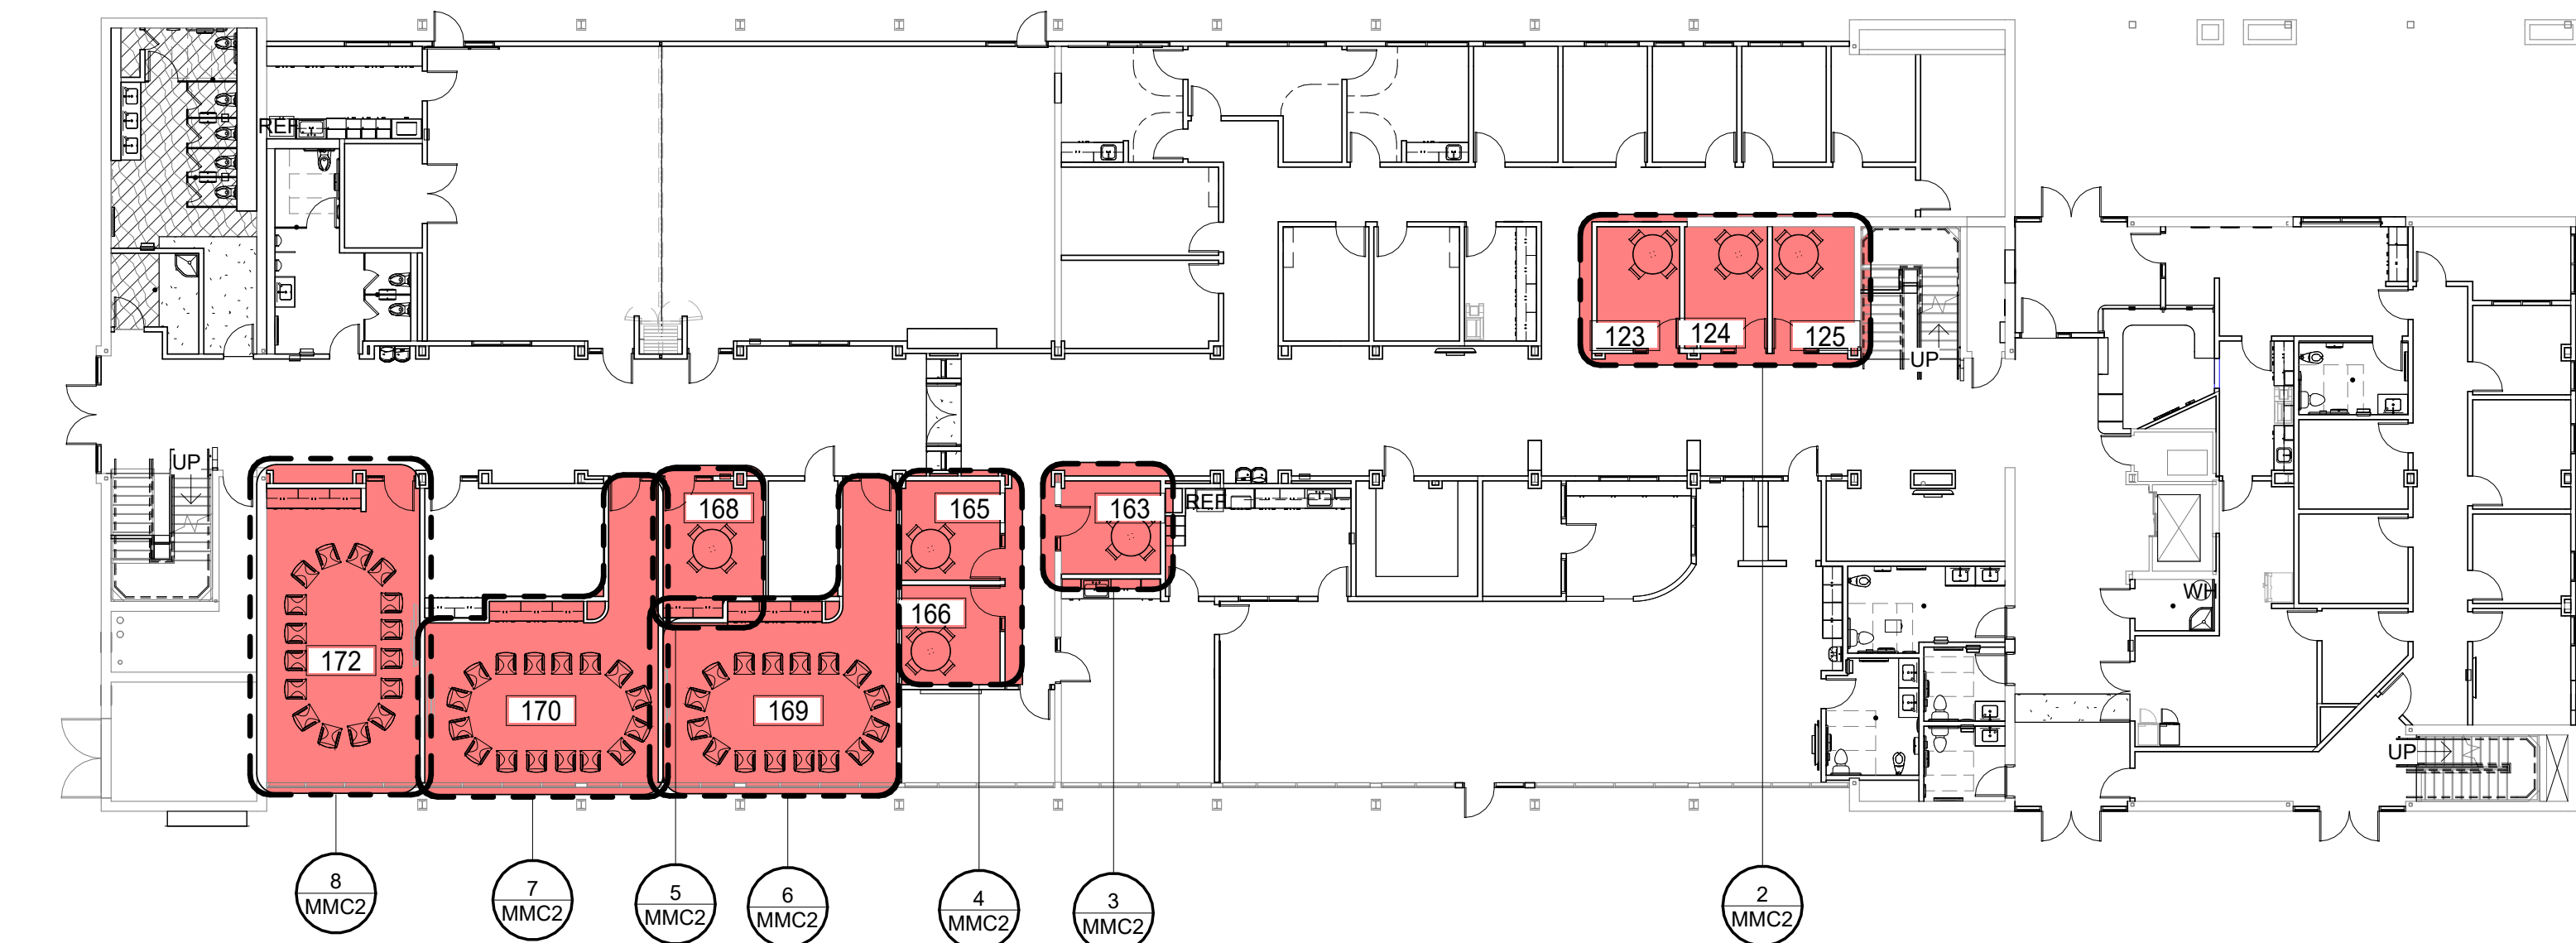
PROJECT NUMBER:

2023-15

SHEET NUMBER:





MMC1

1ST FLOOR - CLIENT MEETING ROOM AND GROUP ROOM




1 MMC-5 - 1st Floor Key Plan
1/16" = 1'-0"


FURNITURE SCHEDULE

IMAGE	TYPE MARK	COUNT	CATEGORY	PRODUCT DESCRIPTION
	1C-C	48	CHAIR	SOFT SEATING
	1C-E	28	CHAIR	CONFERENCE/GUEST CHAIR
	1T-A	7	TABLE	48" DIA. CONFERENCE TABLE
	1W-B	2	GLASS MARKER BOARD	72"x48" - WHITE GLASS

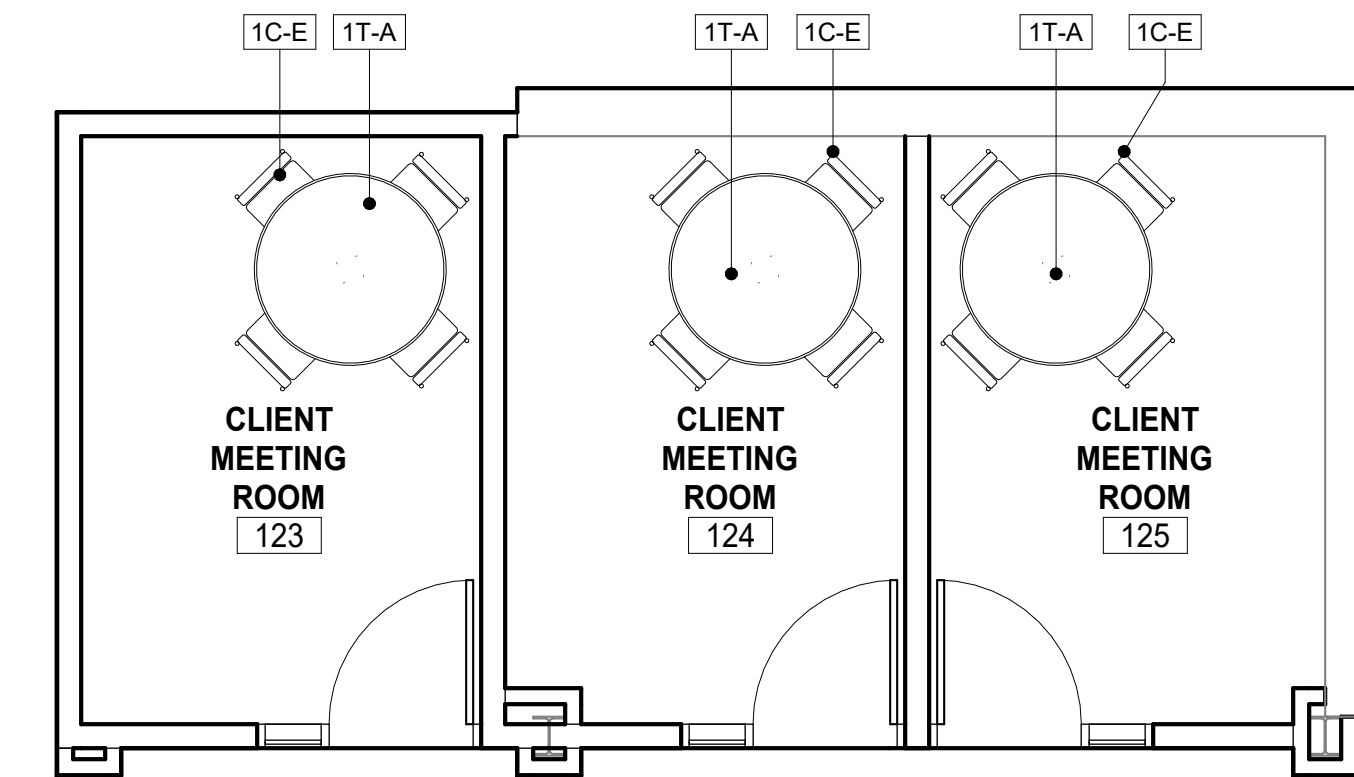
Grand total: 85



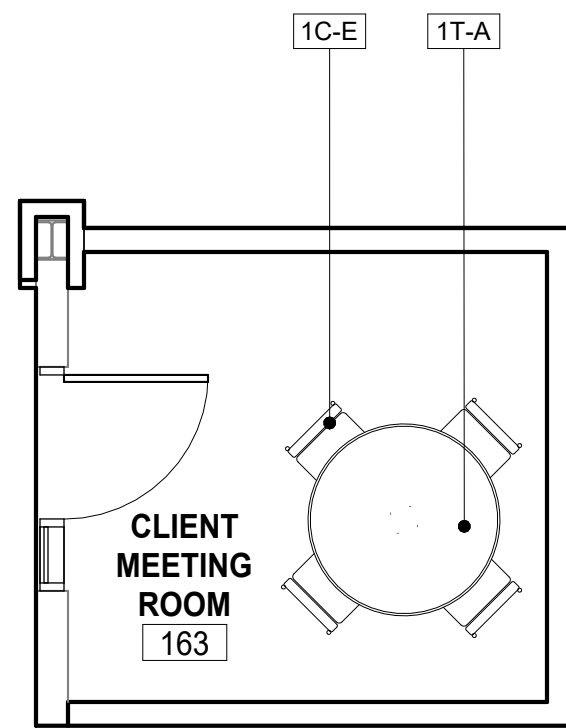
2 123/124/125 - CLIENT MEETING ROOM
1/4" = 1'-0"



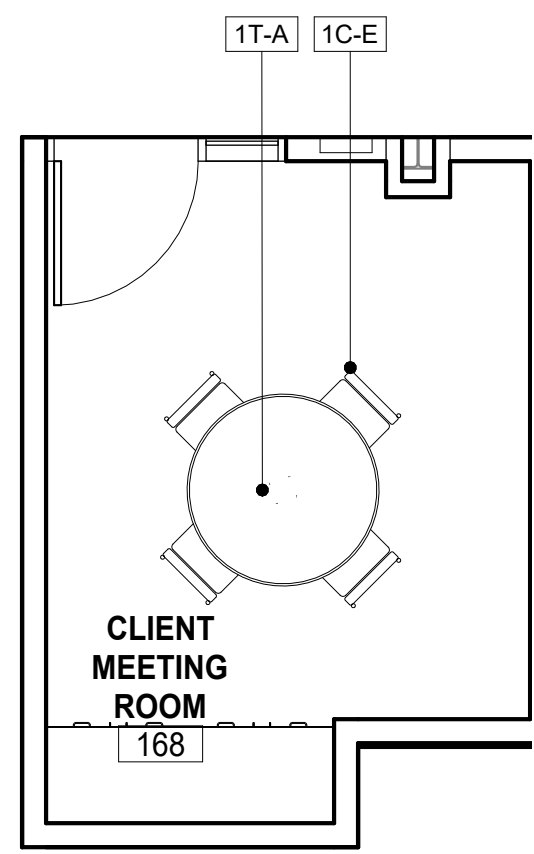
3 163 - CLIENT MEETING ROOM
1/4" = 1'-0"



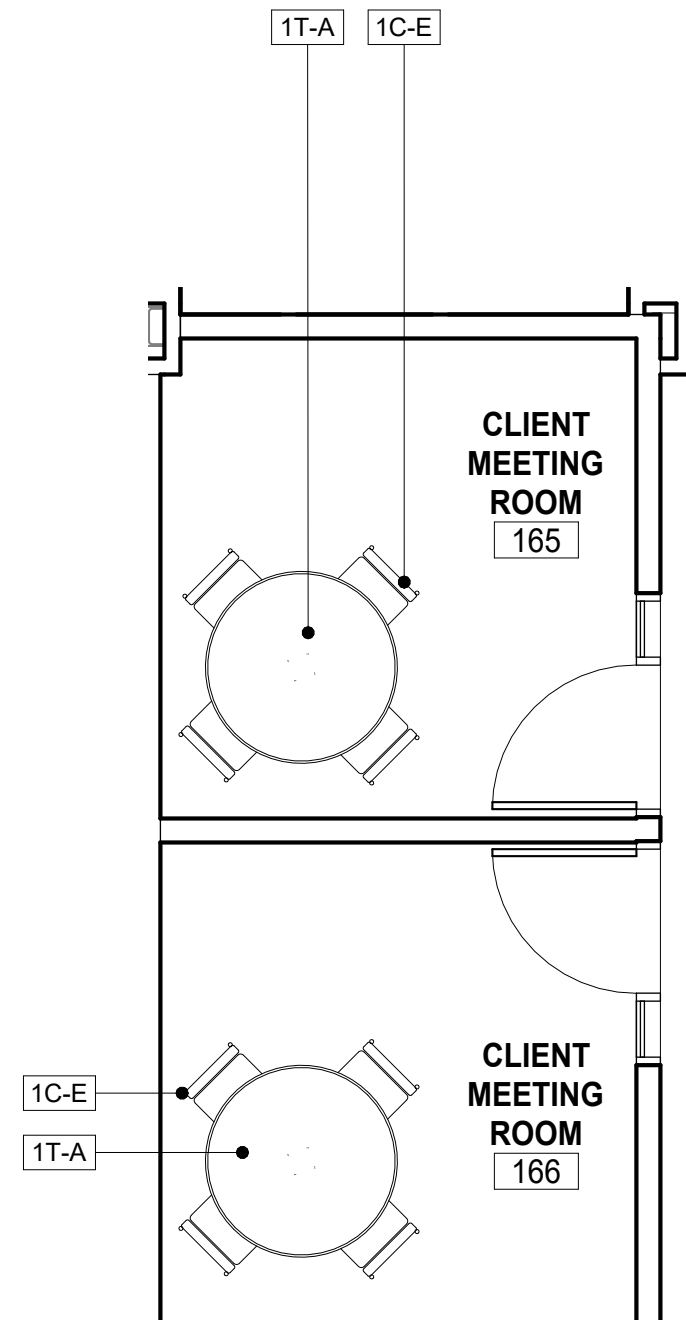
5 168 - CLIENT MEETING ROOM
1/4" = 1'-0"



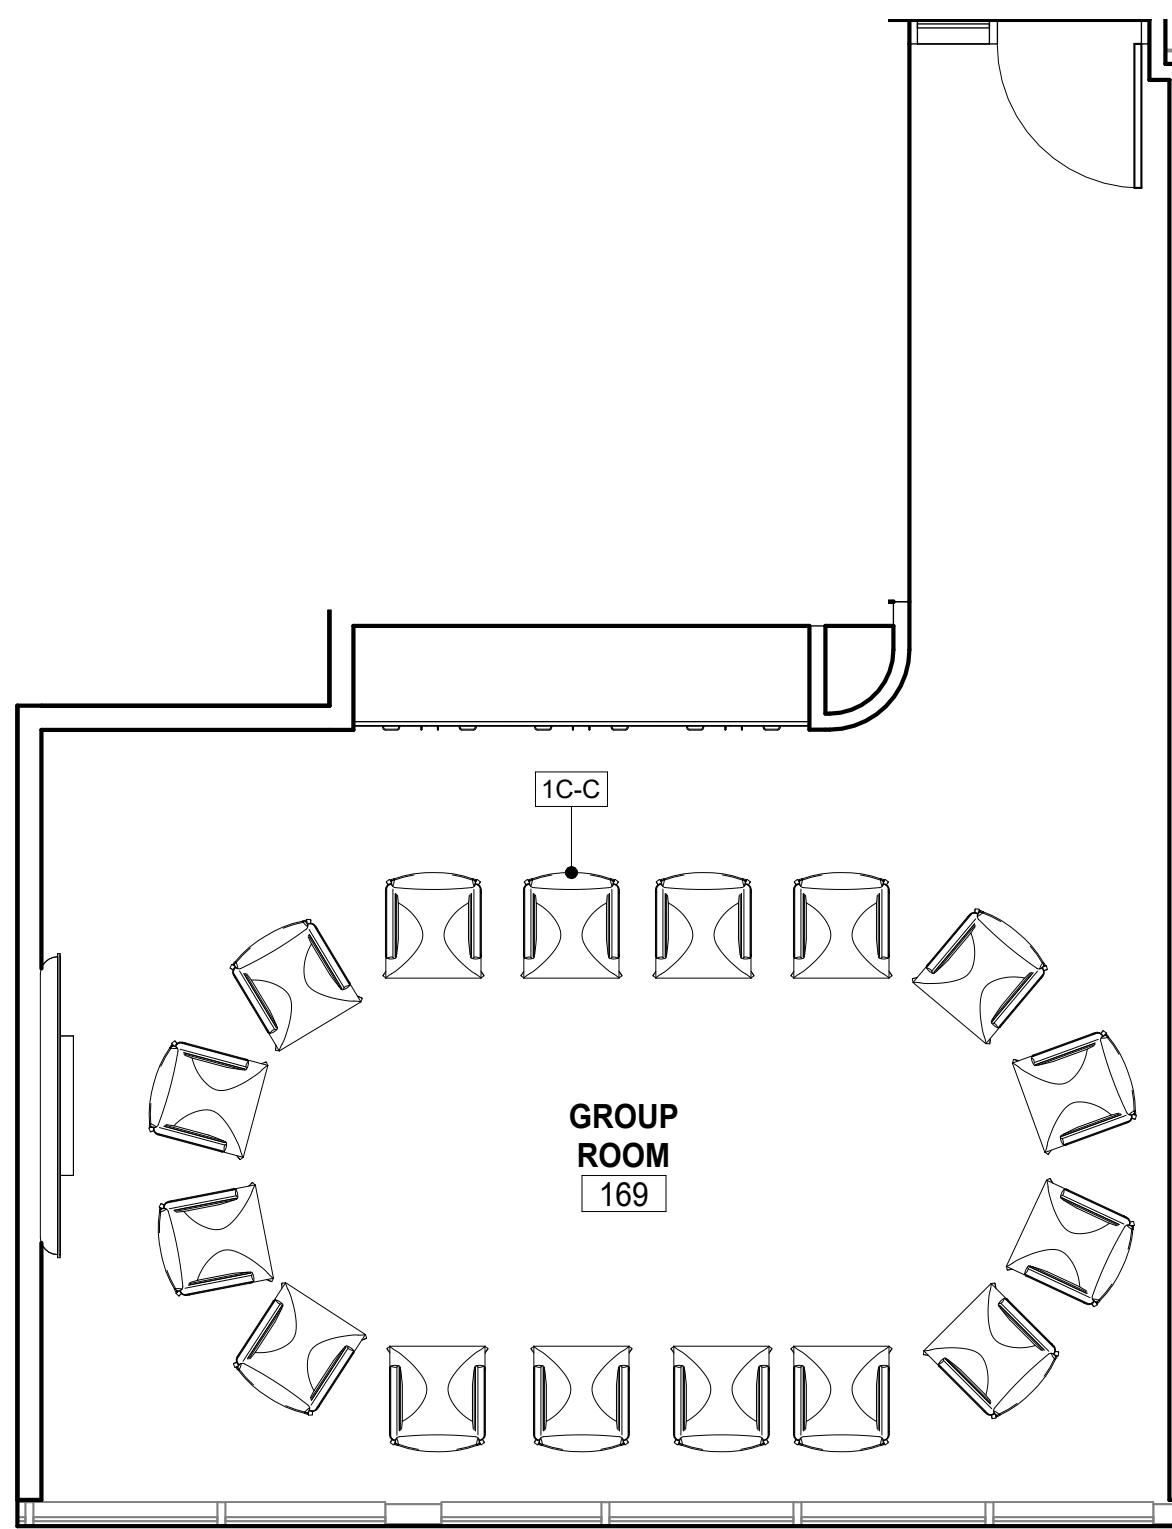
4 165/166 - CLIENT MEETING ROOM
1/4" = 1'-0"



6 169 - GROUP ROOM
1/4" = 1'-0"

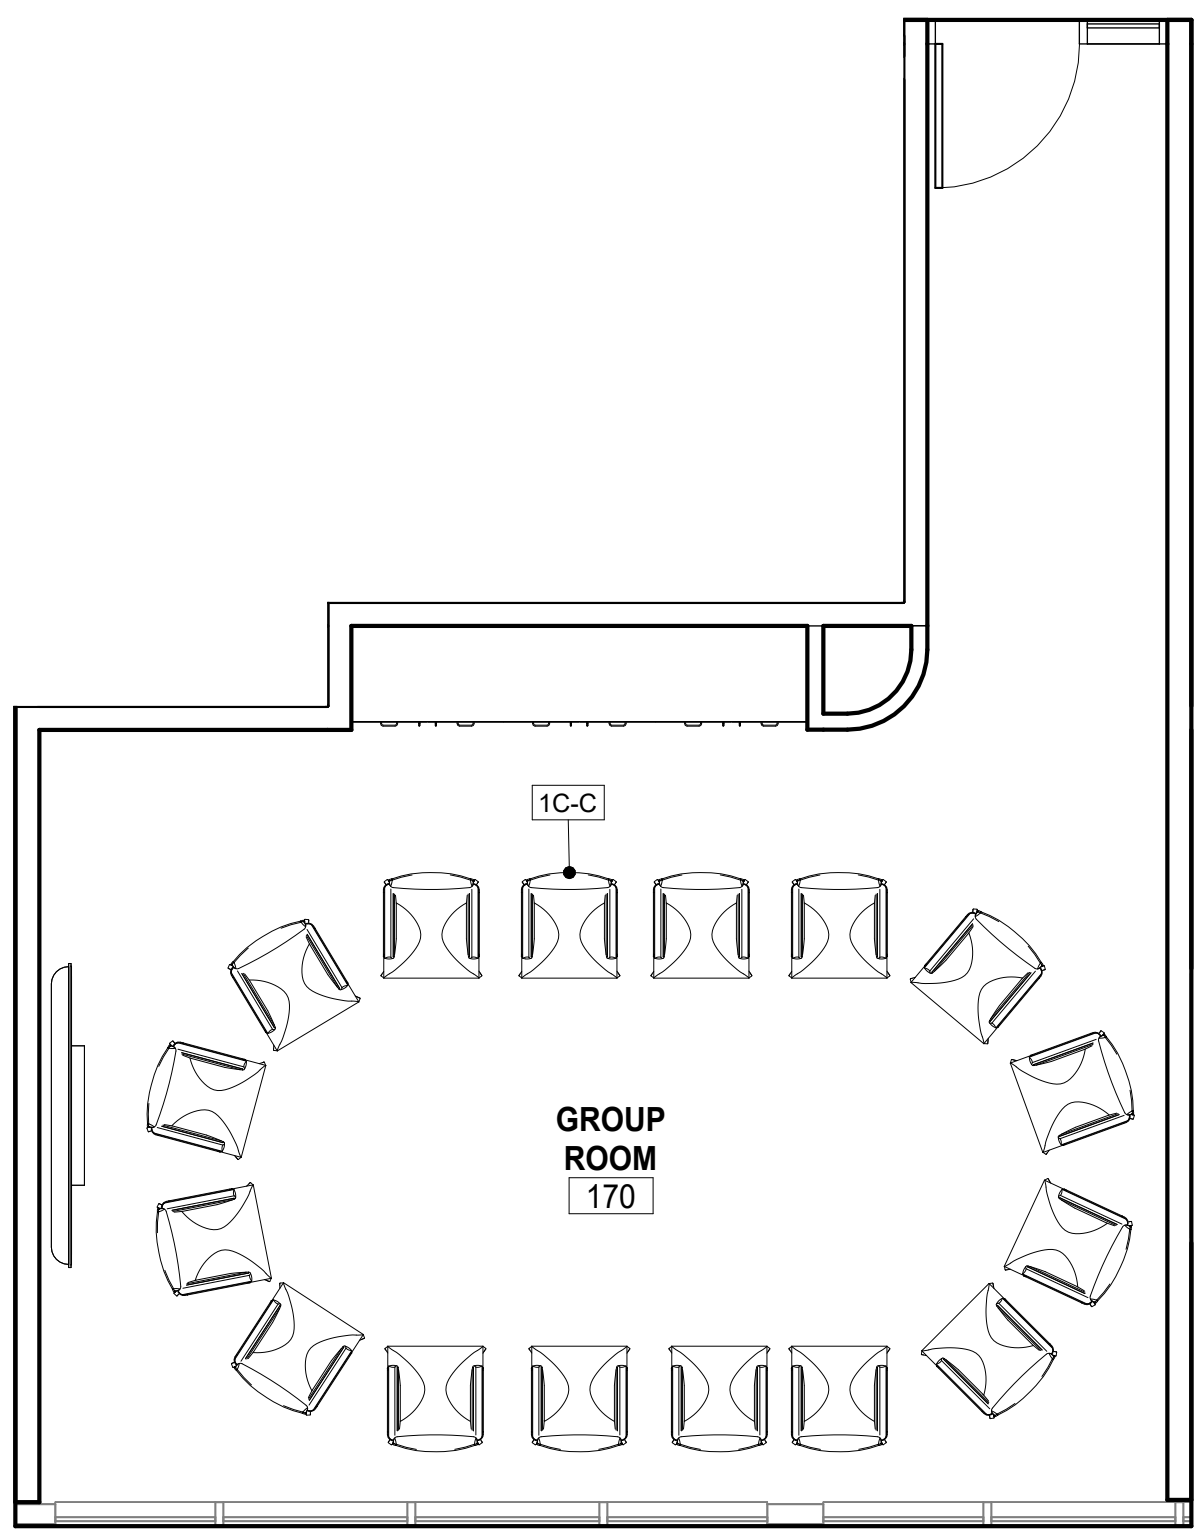

7 170 - GROUP ROOM
1/4" = 1'-0"

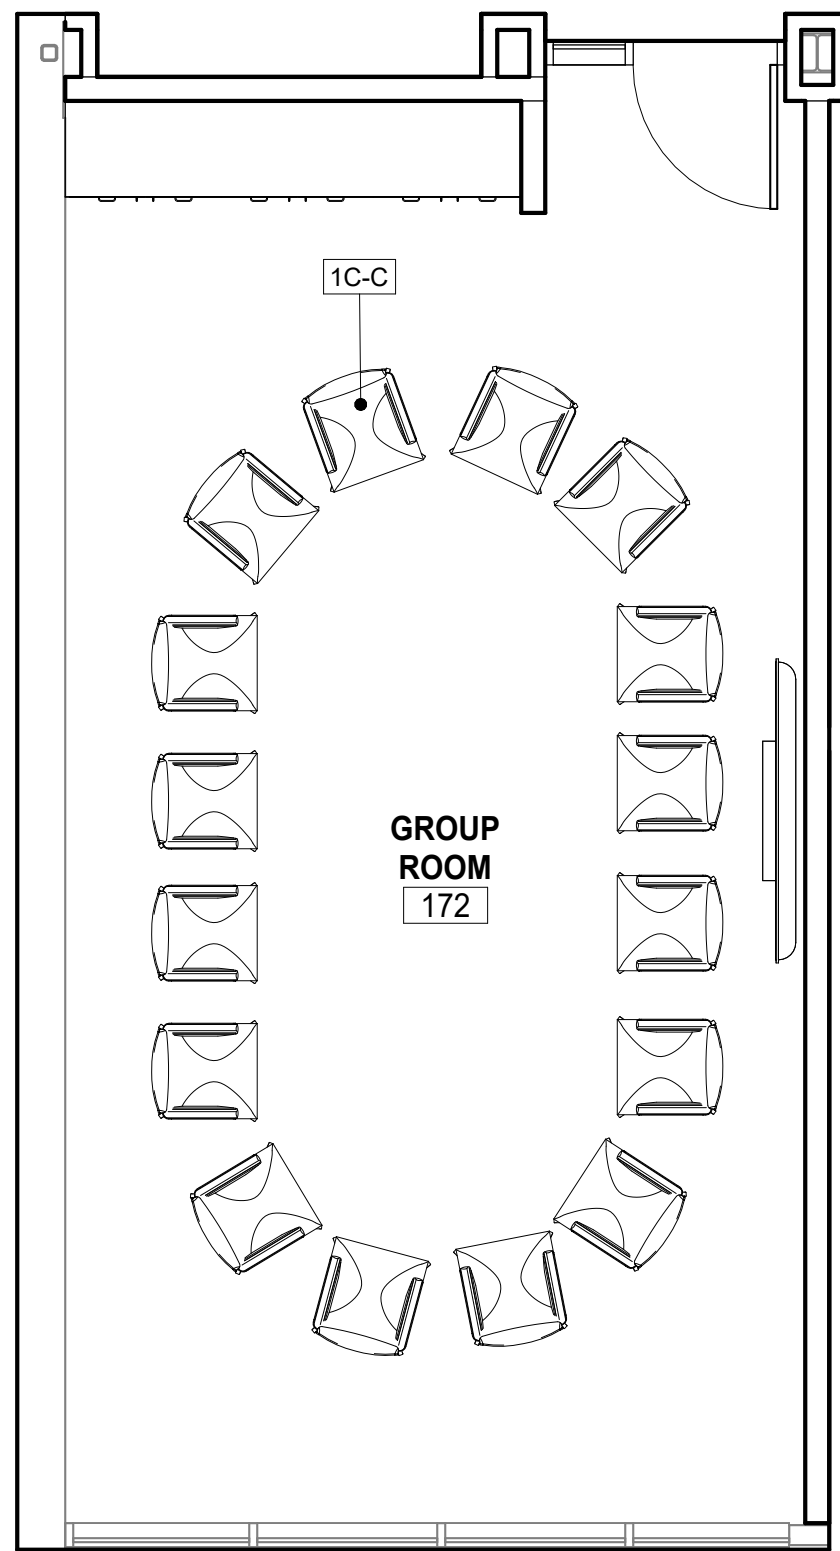

8 172 - GROUP ROOM
1/4" = 1'-0"



PAUL HALAJIAN
ARCHITECTS

389 Clovis Ave, Suite 200
Clovis, CA 93612-1185
T: 559.297.7900 F: 559.297.7950
www.halajianarch.com



PAUL HALAJIAN ARCHITECTS expressly reserves its copyright and other property rights specifically related to the contents of these plans. These documents and the ideas and designs incorporated herein, as an instrument of professional service rendered by PAUL HALAJIAN ARCHITECTS, shall be the property of PAUL HALAJIAN ARCHITECTS and shall not be used in whole or in part for any other project without prior written authorization from PAUL HALAJIAN ARCHITECTS.

PROJECT:
MARJAREE MASON CENTER

COMMUNITY RESOURCE CENTER TI

255 WEST BULLARD AVE, FRESNO, CA 93704

SHEET: 1F-CLIENT MEETING ROOM AND GROUP ROOM

DRAWING SET INFORMATION:

03.12.24 BID SET

REVISIONS:


PROJECT NUMBER:

2023-15

SHEET NUMBER:

MMC2

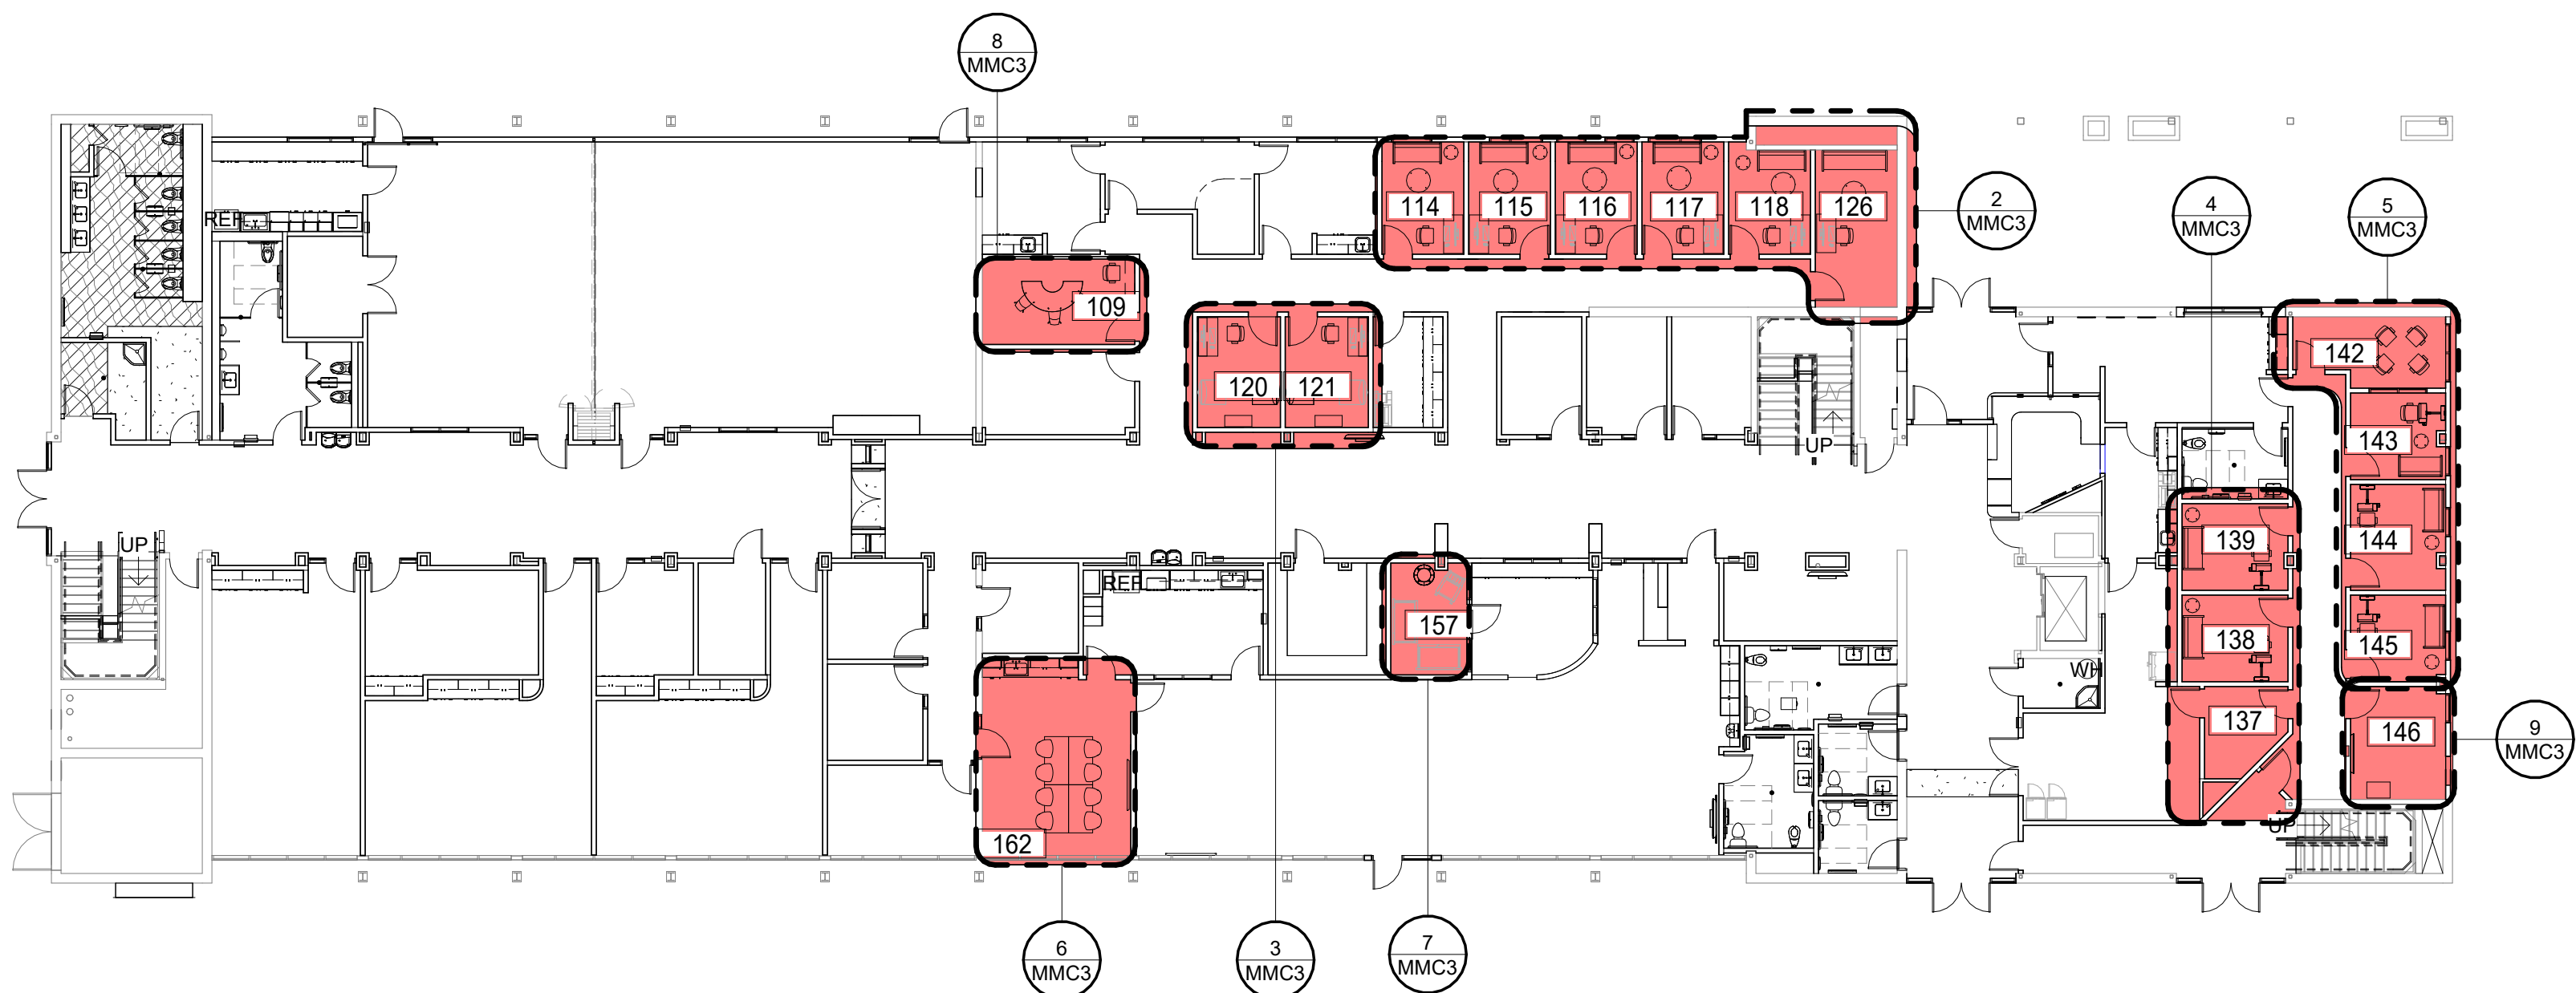
1ST FLOOR - ADULT THERAPY,CHILDREN THERAPY, CRISIS INTAKE ROOM, ART THERAPY, AND NURSERY



1 MMC-7 - 1st Floor Key Plan

1/16" = 1'-0"

FURNITURE SCHEDULE									
IMAGE	TYPE MARK	COUNT	CATEGORY	PRODUCT DESCRIPTION	IMAGE	TYPE MARK	COUNT	CATEGORY	PRODUCT DESCRIPTION
	1A-B	6	TECHNOLOGY SUPPORT	WALL STATION SUPPORT		1FL-A	1	LIGHTING	FLOOR LAMP
	1C-A	18	CHAIR	CONFERENCE/GUEST CHAIR		1G-C	2	SHELVING	CHILDREN STORAGE BOOKCASE
	1C-D	5	CHAIR	LOVE SEAT		1L-H	5	CHAIR	LOVESEAT
	1C-E	1	CHAIR	STD. DESK CHAIR		1T-A	1	TABLE	48" DIA. CONFERENCE TABLE
	1C-F	9	CHAIR	HEIGHT ADJUSTABLE BAR STOOL		1T-D	1	TABLE	30" DIA. LAMINATE TOP TABLE
	1C-G	3	CHAIR	STACKING CHAIR		1T-G	4	TABLE	ART THERAPY HEIGHT ADJUSTABLE TABLES
	1C-I	1	CHAIR	SWIVEL RECLINER		1T-H	9	TABLE	31" W x 21" D MOBILE DIGITAL WORKSPACE
	1C-J	4	CHAIR	BEAN BAG		1T-M	1	TABLE	HALF ROUND TABLE
	1C-M	1	CHAIR	SOFA		1T-O	10	TABLE	SIDE/ROUND OCCASIONAL TABLE
	1C-P	2	CHAIR	CHAIR		1T-P	6	TABLE	SIDE/ROUND OCCASIONAL TABLE
	1DB-A	1	BED	HEAVY DUTY BUNK BED		1T-S	1	TABLE	NIGHTSTAND
	1DB-B	2	BED	BABY CRIB					
					Grand total: 94				

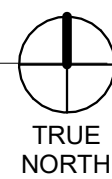

2 114 TO 118 & 126 ADULT THERAPY ROOMS

1/4" = 1'-0"

3 120 & 121 - CHILD THERAPY

1/4" = 1'-0"

6 162 - ART THERAPY ROOM

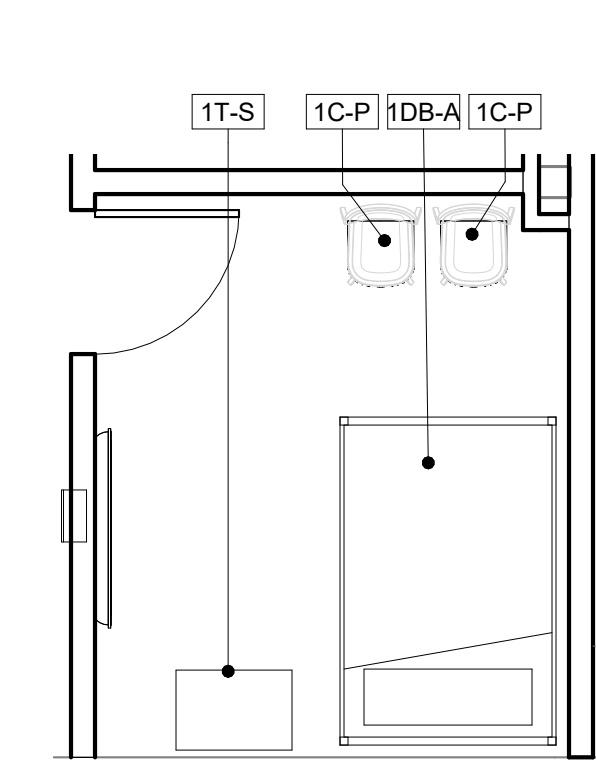
1/4" = 1'-0"

4 137 DEBRIEF, 138 & 139 - CRISIS INTAKE ROOM

1/4" = 1'-0"

7 157-NURSERY

1/4" = 1'-0"



9 146 - REST SPACE

1/4" = 1'-0"

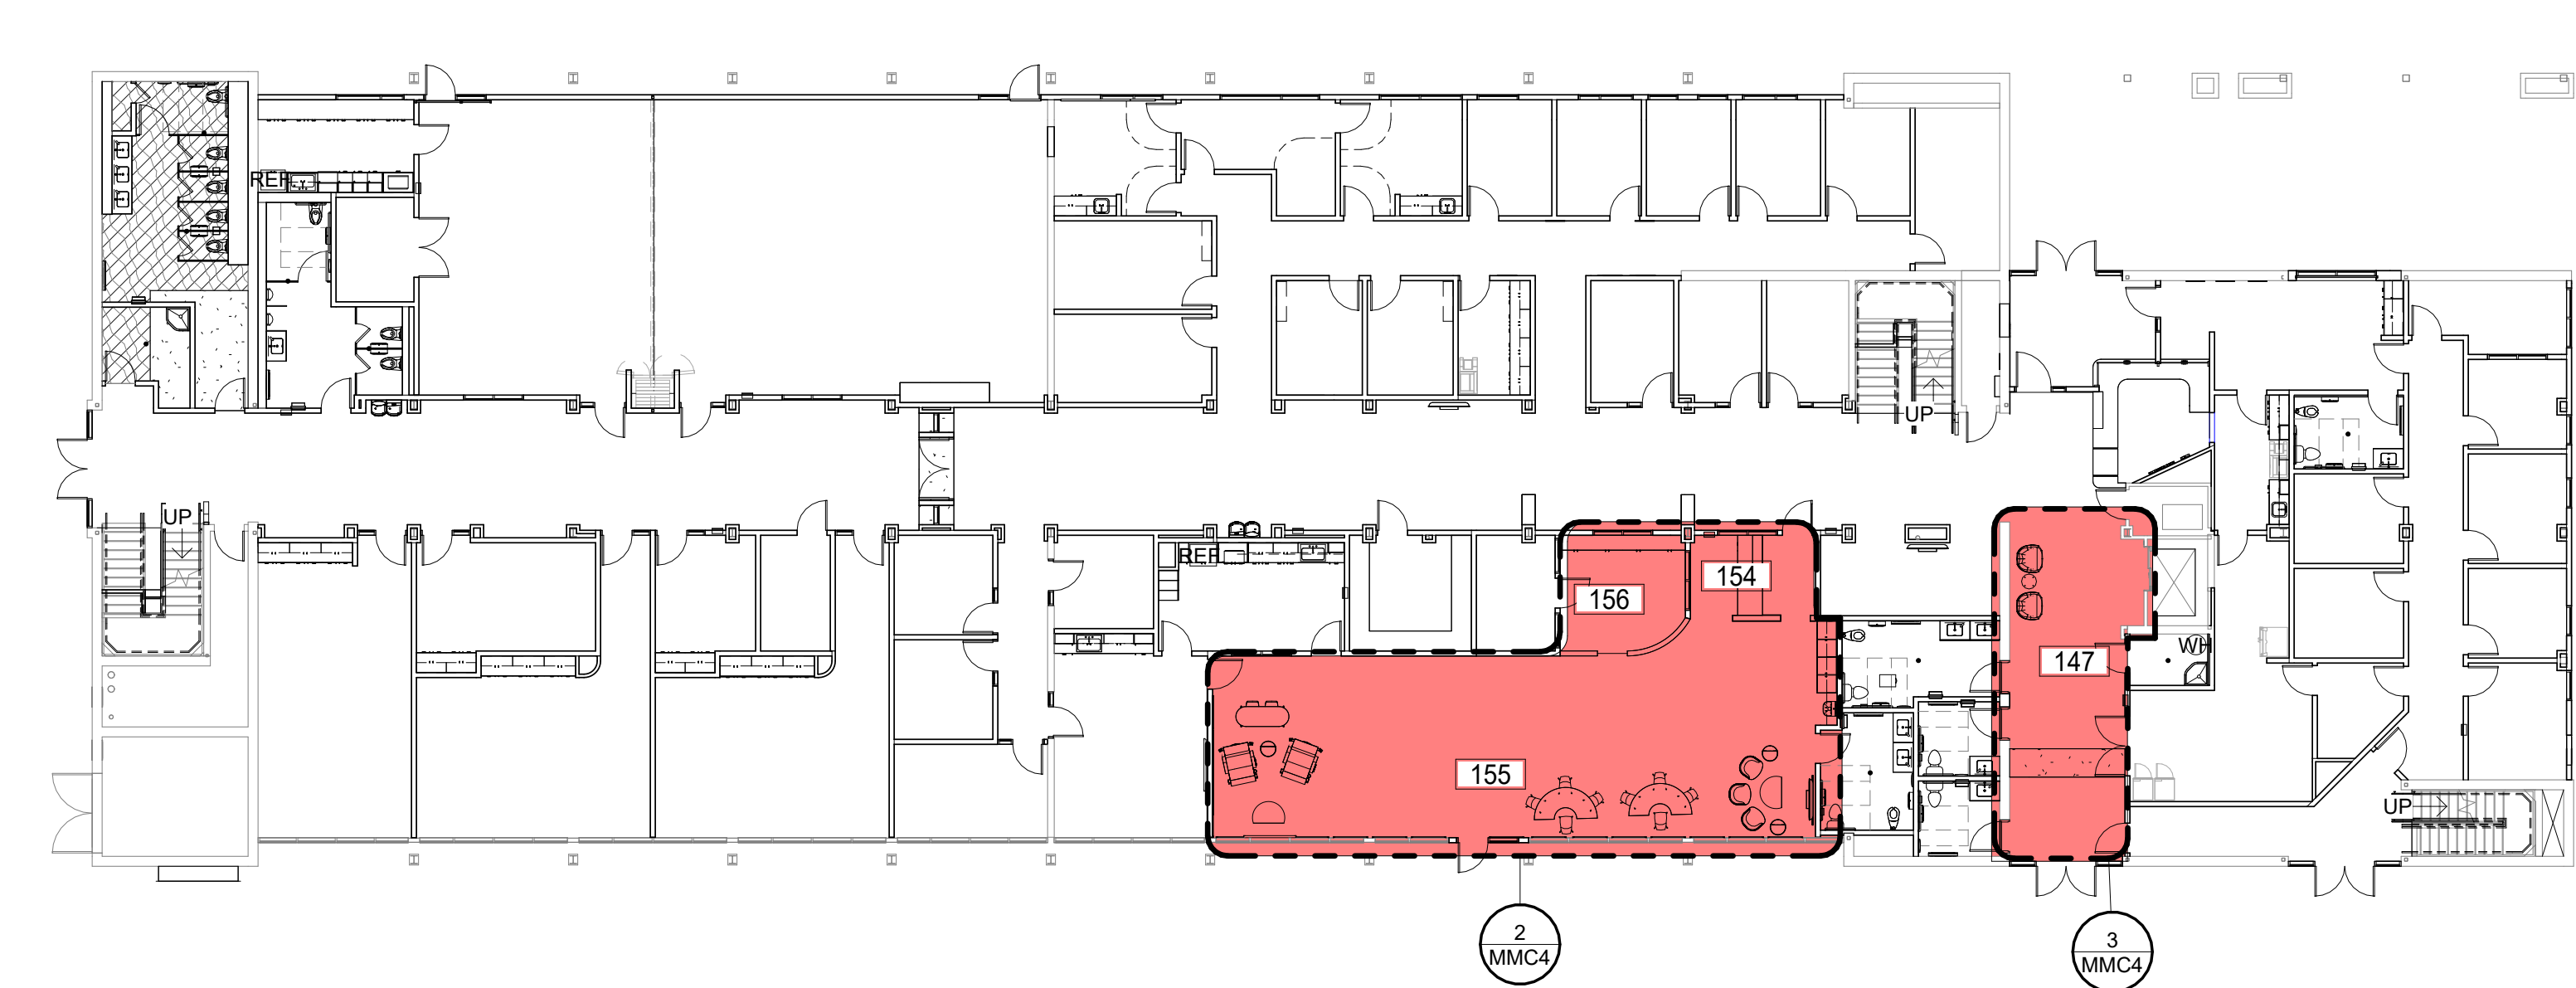
5 142 TO 145 CRISIS INTAKE ROOM

1/4" = 1'-0"

8 109 - SPEECH/BEHAVIORAL THERAPY












1/4" = 1'-0"

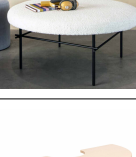1ST FLOOR - ENRICHMENT CENTER





1 MMC-12 - 1st Floor Key Plan
1/16" = 1'-0"


FURNITURE SCHEDULE

IMAGE	TYPE MARK	COUNT	CATEGORY	PRODUCT DESCRIPTION
	1C-A	1	CHAIR	CONFERENCE/GUEST CHAIR
	1C-G	8	CHAIR	STACKING CHAIR
	1DB-B	1	BED	BABY CRIB
	1L-C	3	CHAIR	CONFERENCE/SIDE CHAIR
	1L-D	2	CHAIR	GAMING CHAIR
	1L-E	3	CHAIR	POUF OTTOMAN
	1L-G	3	CHAIR	LOUNGE CHAIR
	1T-K	2	TABLE	ROUND TABLE
	1T-M	2	TABLE	HALF ROUND TABLE
	1T-O	1	TABLE	SIDE/ROUND OCCASIONAL TABLE
	EC-F	1	TABLE	BAR HEIGHT TABLE
	EC-G	2	CHAIR	BAR STOOL

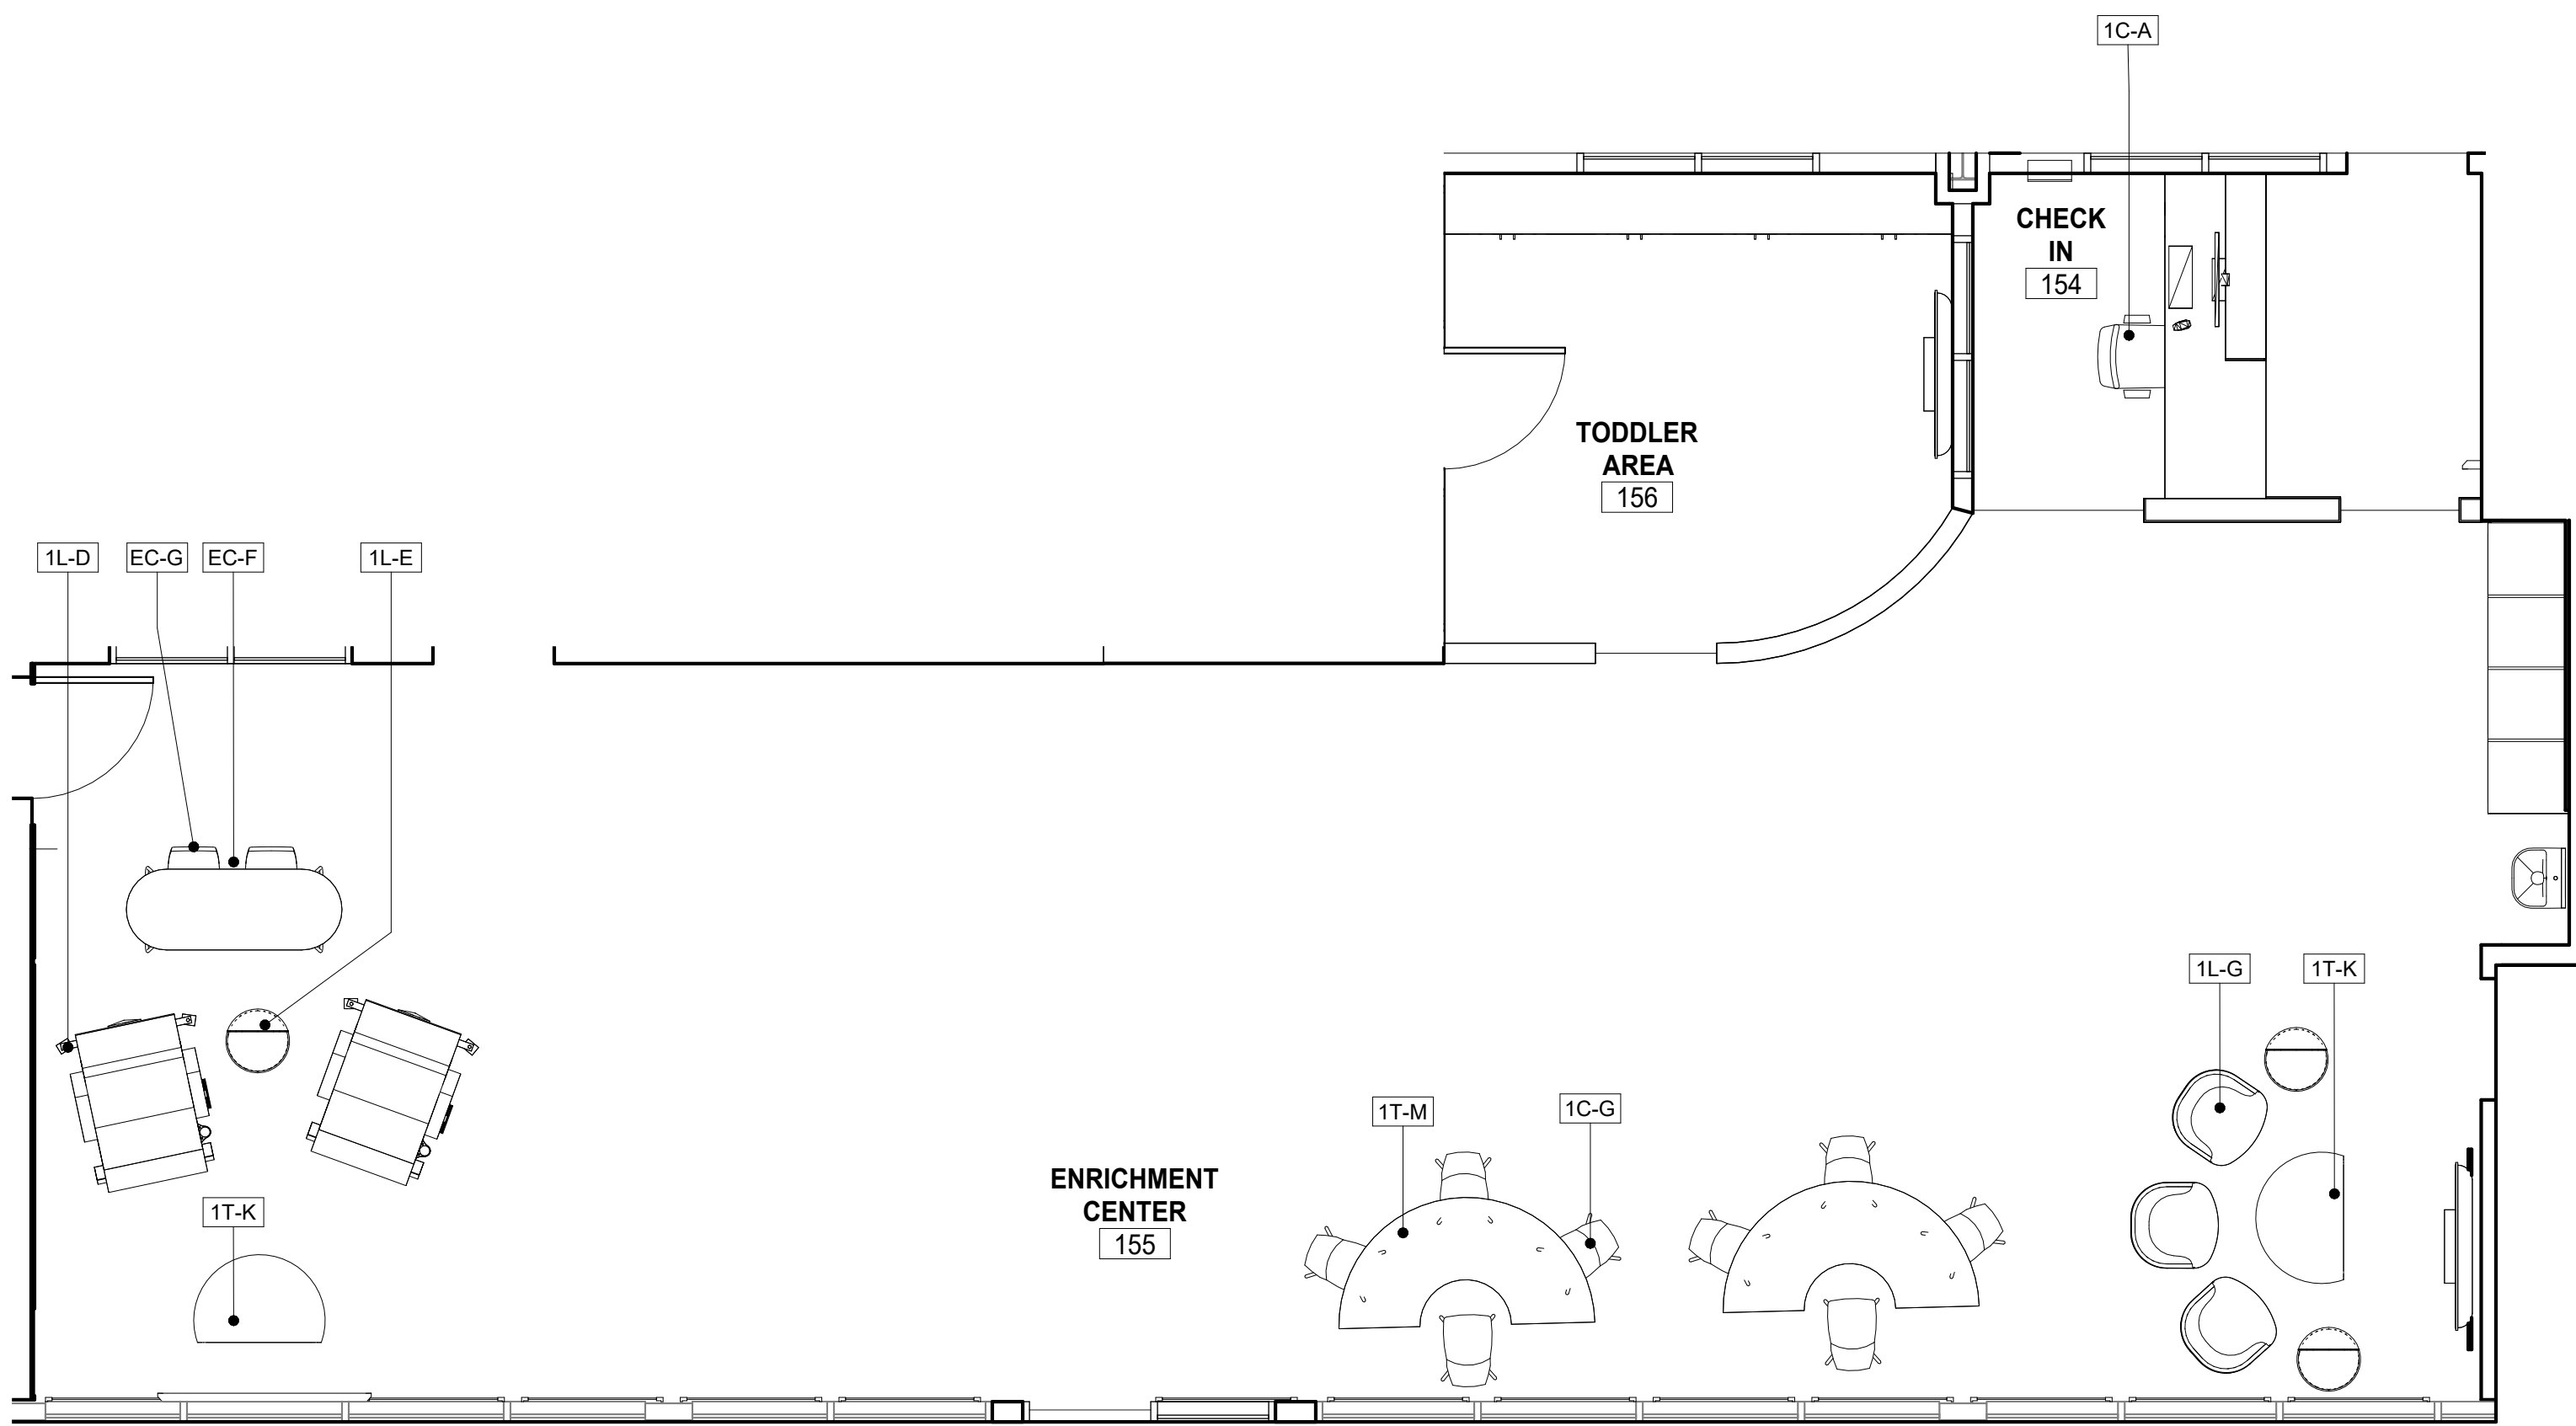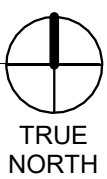
Grand total: 29



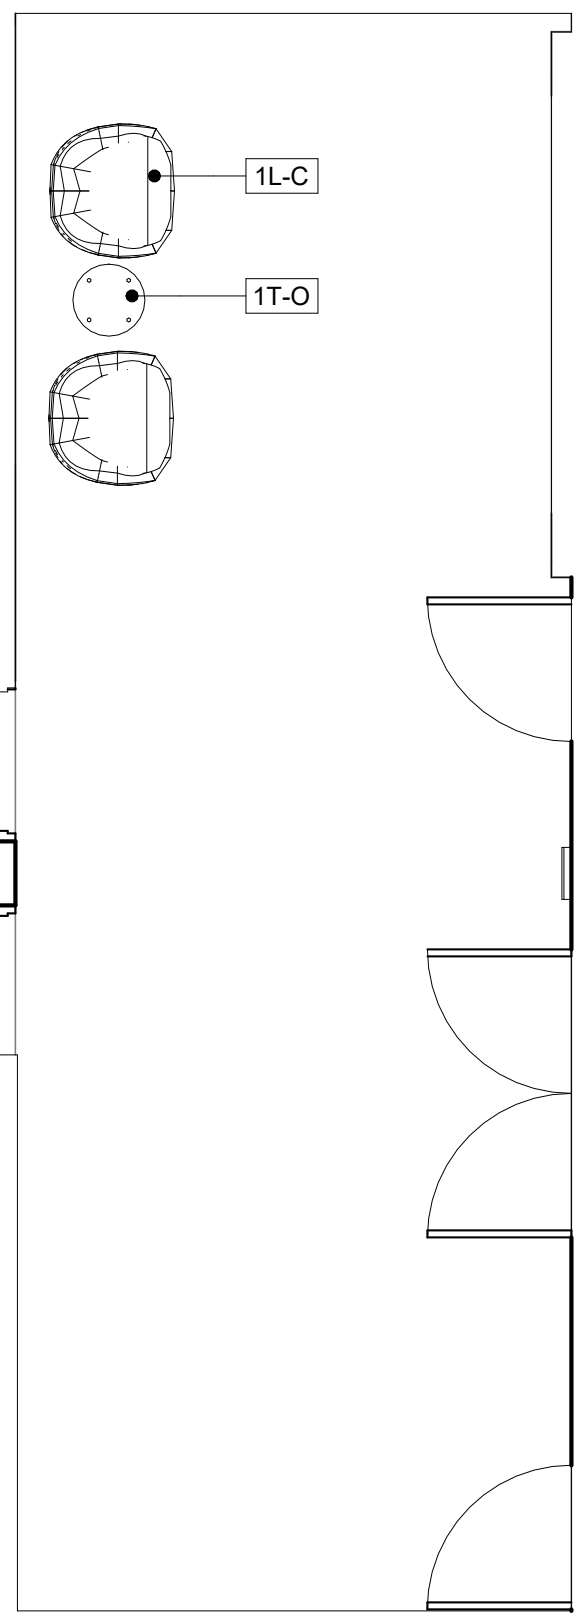2 154/155 - CHECK IN / ENRICHMENT CENTER & 156 - TODDLER AREA
1/4" = 1'-0"



3 147 - CORRIDOR
1/4" = 1'-0"

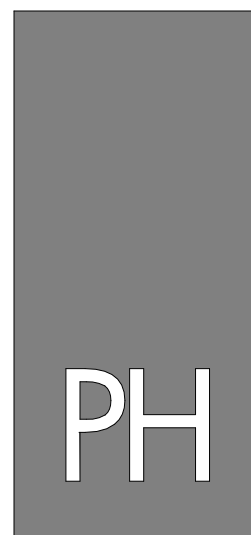

PAUL HALAJIAN ARCHITECTS
389 Clovis Ave, Suite 200
Clovis, CA 93612-1185
T: 559.297.7900 F: 559.297.7950
www.halajianarch.com




PAUL HALAJIAN ARCHITECTS expressly reserves its copyright and other property rights specifically related to the contents of these plans. These documents and the ideas and designs incorporated herein, as an instrument of professional service rendered by PAUL HALAJIAN ARCHITECTS, is not to be used in whole or in part for any other project without prior written authorization from PAUL HALAJIAN ARCHITECTS.

PROJECT:
MARJAREE MASON CENTER
COMMUNITY RESOURCE CENTER TI
255 WEST BULLARD AVE, FRESNO, CA 93704
SHEET: 1F- ENRICHMENT CENTER

DRAWING SET INFORMATION:	
03.12.24	BID SET
REVISIONS:	

PROJECT NUMBER:
2023-15
SHEET NUMBER:
MMC4

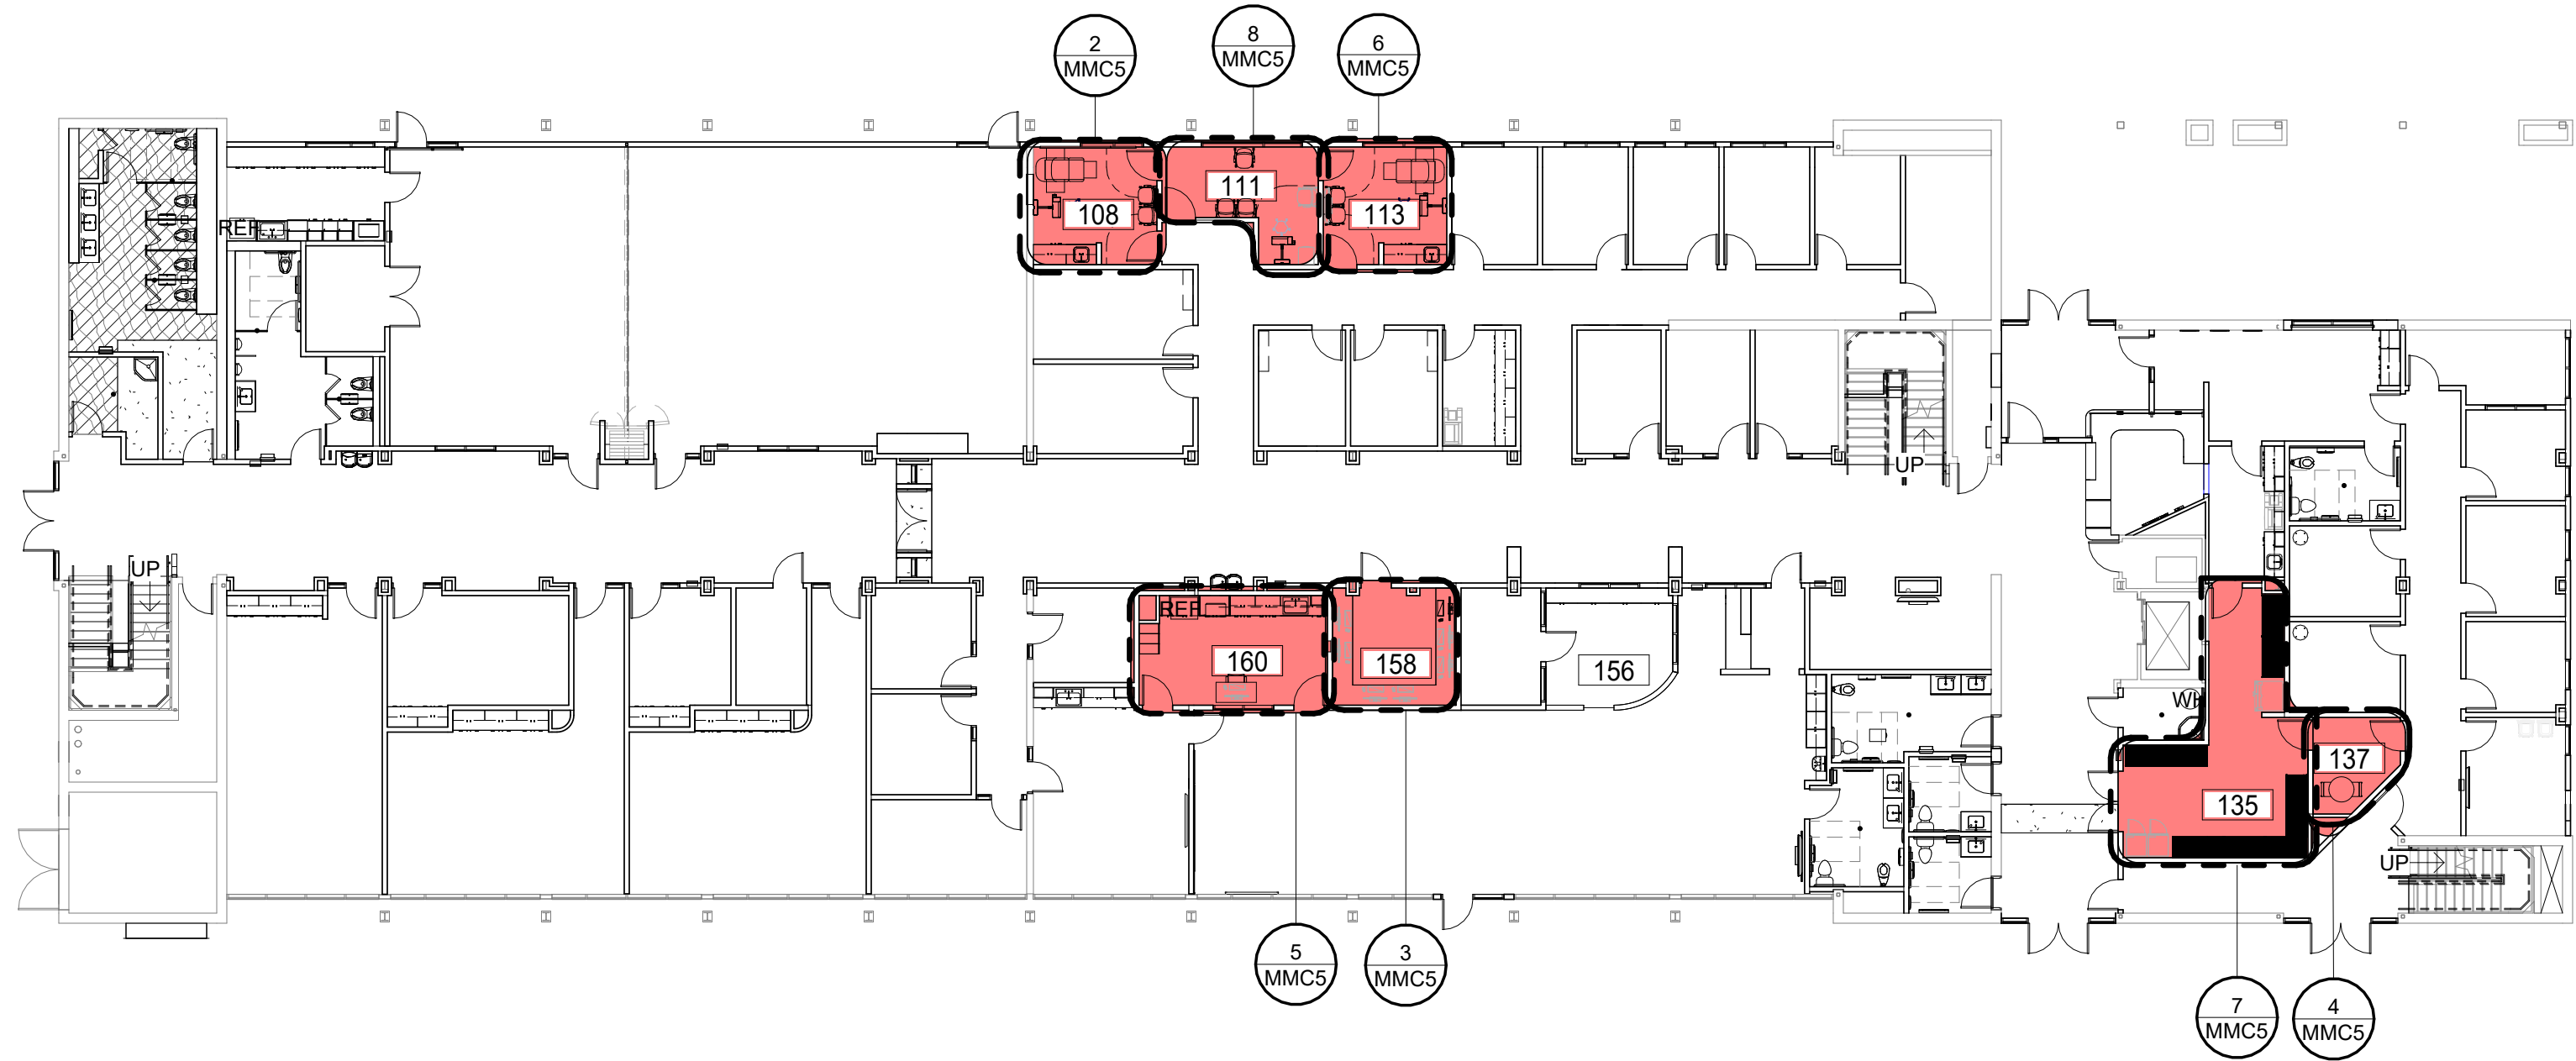1ST FLOOR - COMPUTER ROOM, CLILIC EXAM ROOM, PREP ROOM, DEBRIEF, AND D/C SUPPLIES.





① MMC 13 - 1st Floor Key Plan
1/16" = 1'-0"


FURNITURE SCHEDULE

IMAGE	TYPE MARK	COUNT	CATEGORY	PRODUCT DESCRIPTION
	1A-B	4	TECHNOLOGY SUPPORT	WALL STATION
	1C-A	2	CHAIR	CONFERENCE/GUEST CHAIR
	1C-B	15	CHAIR	NESTING CHAIR
	1C-E	1	CHAIR	STD. DESK CHAIR
	1C-P	2	CHAIR	CHAIR
	1C-Q	3	CHAIR	BACKLESS STOOL
	1ET-A	2	EQUIPMENT	EXAM TABLE
	1T-A	1	TABLE	48" DIA. CONFERENCE TABLE
	1T-D	1	TABLE	30" DIA. LAMINATE TOP TABLE
	1T-H	1	TABLE	31" W x 21" D MOBILE DIGITAL WORKSPACE
	1T-Q	2	TABLE	SIDE/ROUND OCCASIONAL TABLE
	1WS-A	1	SHELVING	60" HEAVY DUTY WIRE SHELVING
	1WS-B	6	SHELVING	48" HEAVT DUTY WIRE SHELVING
	1WS-C	2	SHELVING	36" HEAVY DUTY WIRE SHELVING

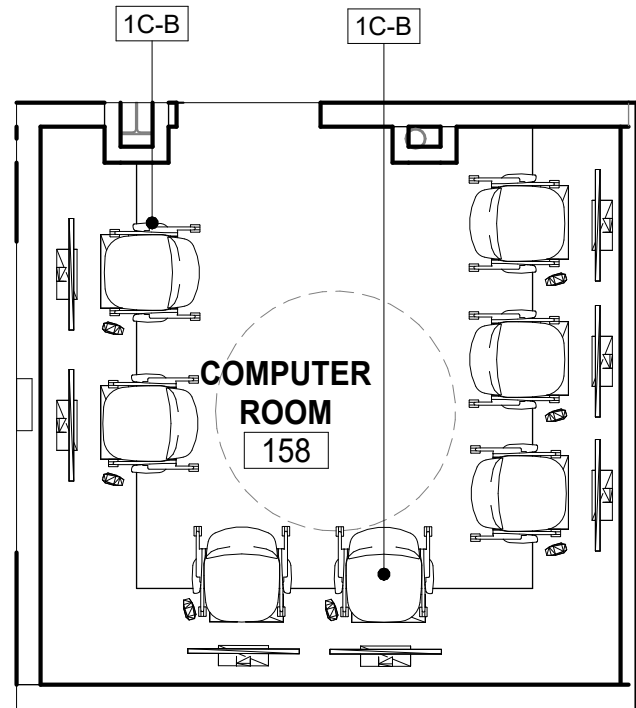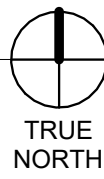
Grand total: 43




③ 158 - COMPUTER ROOM
1/4" = 1'-0"

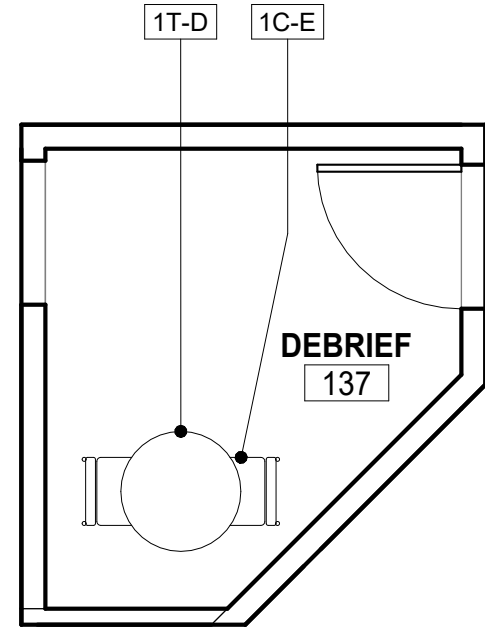


④ 137 - DEBRIEF
1/4" = 1'-0"

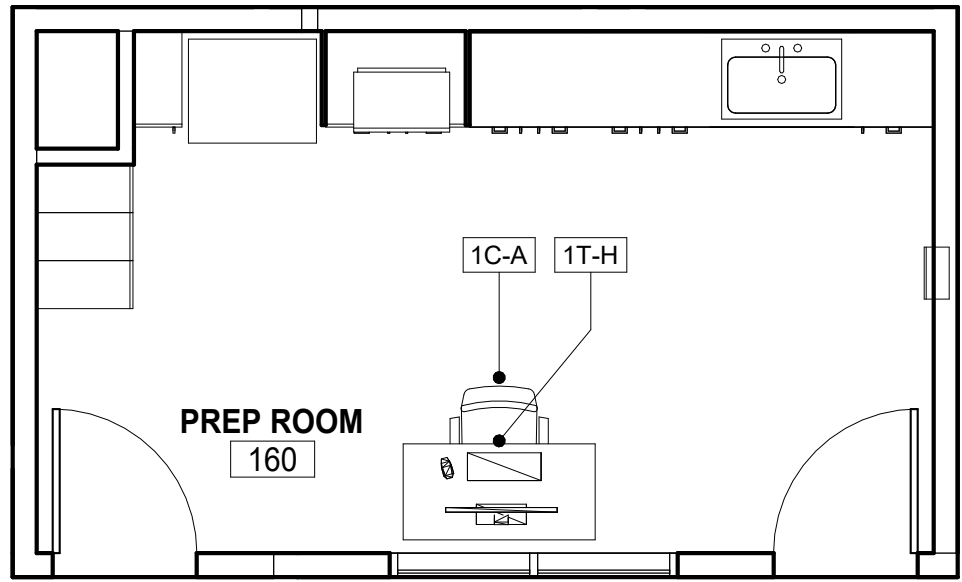


⑤ 160 - PREP ROOM
1/4" = 1'-0"

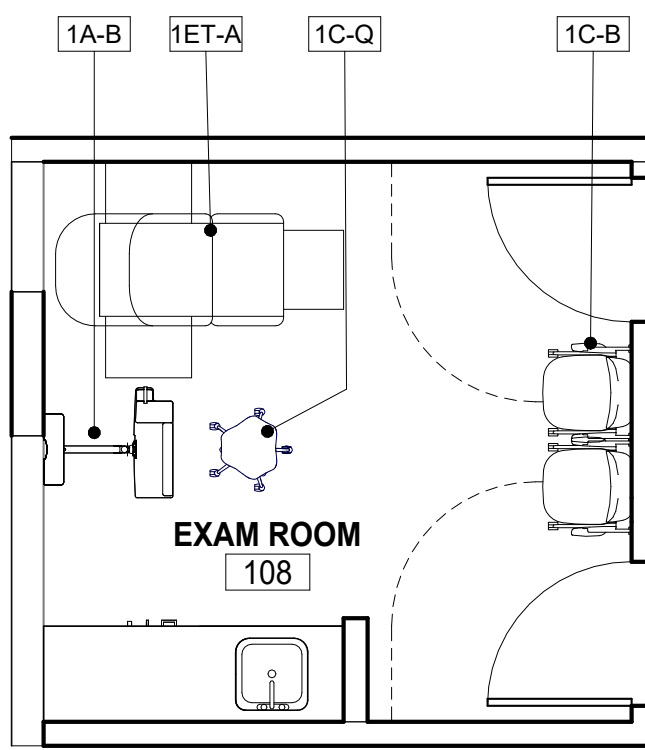


② 108 - EXAM ROOM
1/4" = 1'-0"

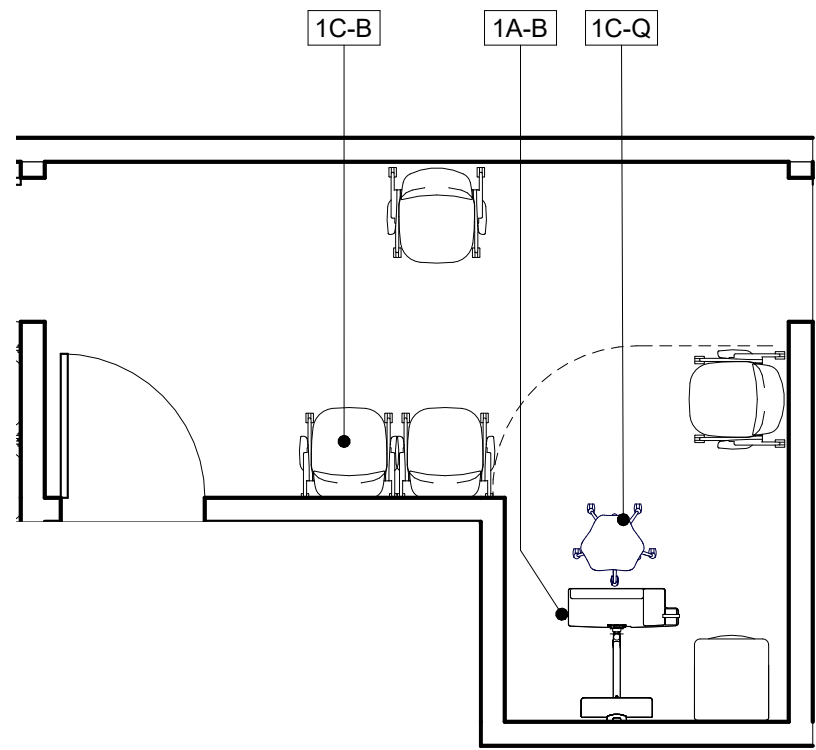

⑧ 111 - WAITING ROOM
1/4" = 1'-0"

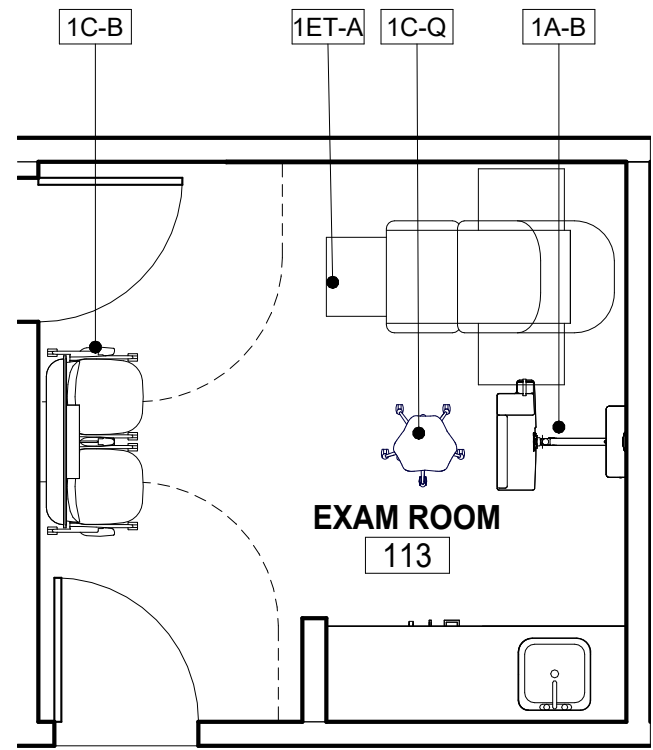

⑥ 113 - EXAM ROOM
1/4" = 1'-0"

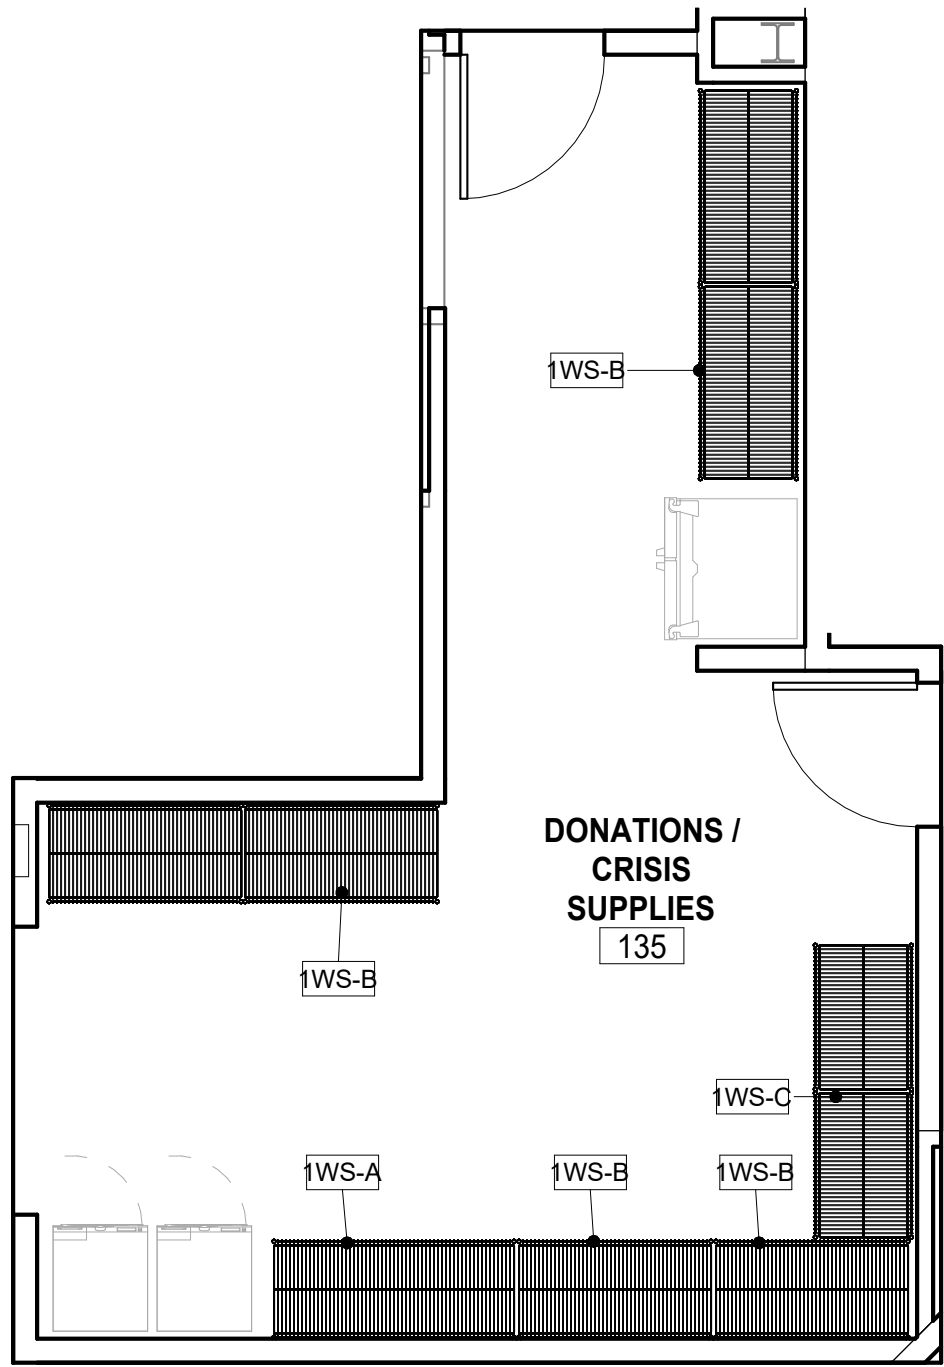

⑦ 135 - DONATIONS / CRISIS SUPPLIES
1/4" = 1'-0"

PH

PAUL HALAJIAN
ARCHITECTS

389 Clovis Ave, Suite 200
Clovis, CA 93612-1185
T: 559.297.7900 F: 559.297.7950
www.halajianarch.com



PAUL HALAJIAN ARCHITECTS expressly reserves its copyright and other property rights specifically related to the contents of these plans. These documents and the ideas and designs incorporated herein, as an instrument of professional service rendered by PAUL HALAJIAN ARCHITECTS, is not to be used in whole or in part for any other project without prior written authorization from PAUL HALAJIAN ARCHITECTS.

PROJECT:
MARJAREE MASON CENTER

COMMUNITY RESOURCE CENTER TI

255 WEST BULLARD AVE, FRESNO, CA 93704

SHEET: 1F-COMPUTER ROOM, CLILIC EXAM ROOM, PREP ROOM, DEBRIEF, AND D/C SUPPLIES.

DRAWING SET INFORMATION:

03.12.24 BID SET

REVISIONS:

PROJECT NUMBER:




2023-15

SHEET NUMBER:

MMC5

PH

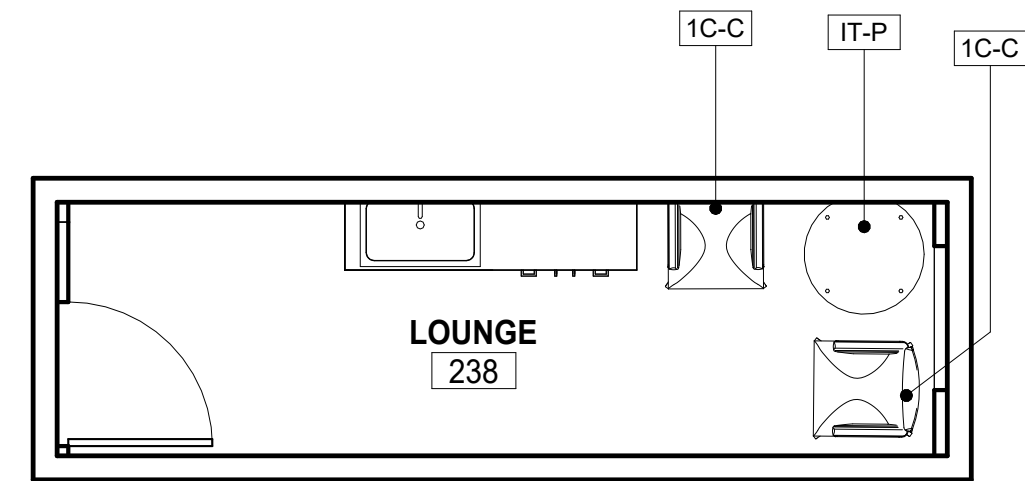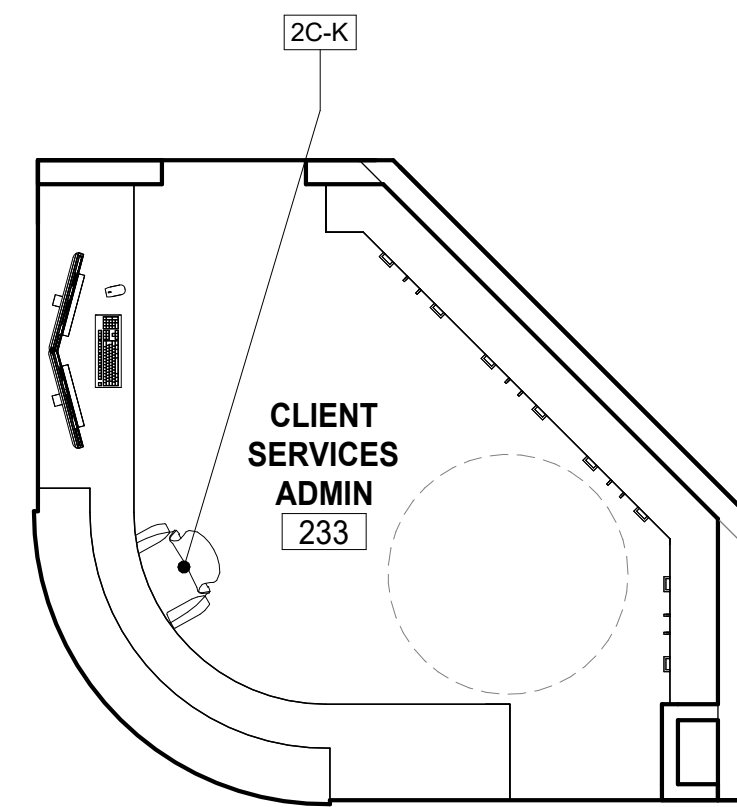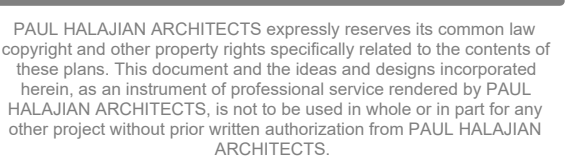389 Clovis Ave, Suite 200
Clovis, CA 93612-1185
T: 559.297.7900 F: 559.297.7950
www.halajianarch.com



3 238 - LOUNGE
1/4" = 1'-0"

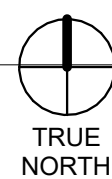
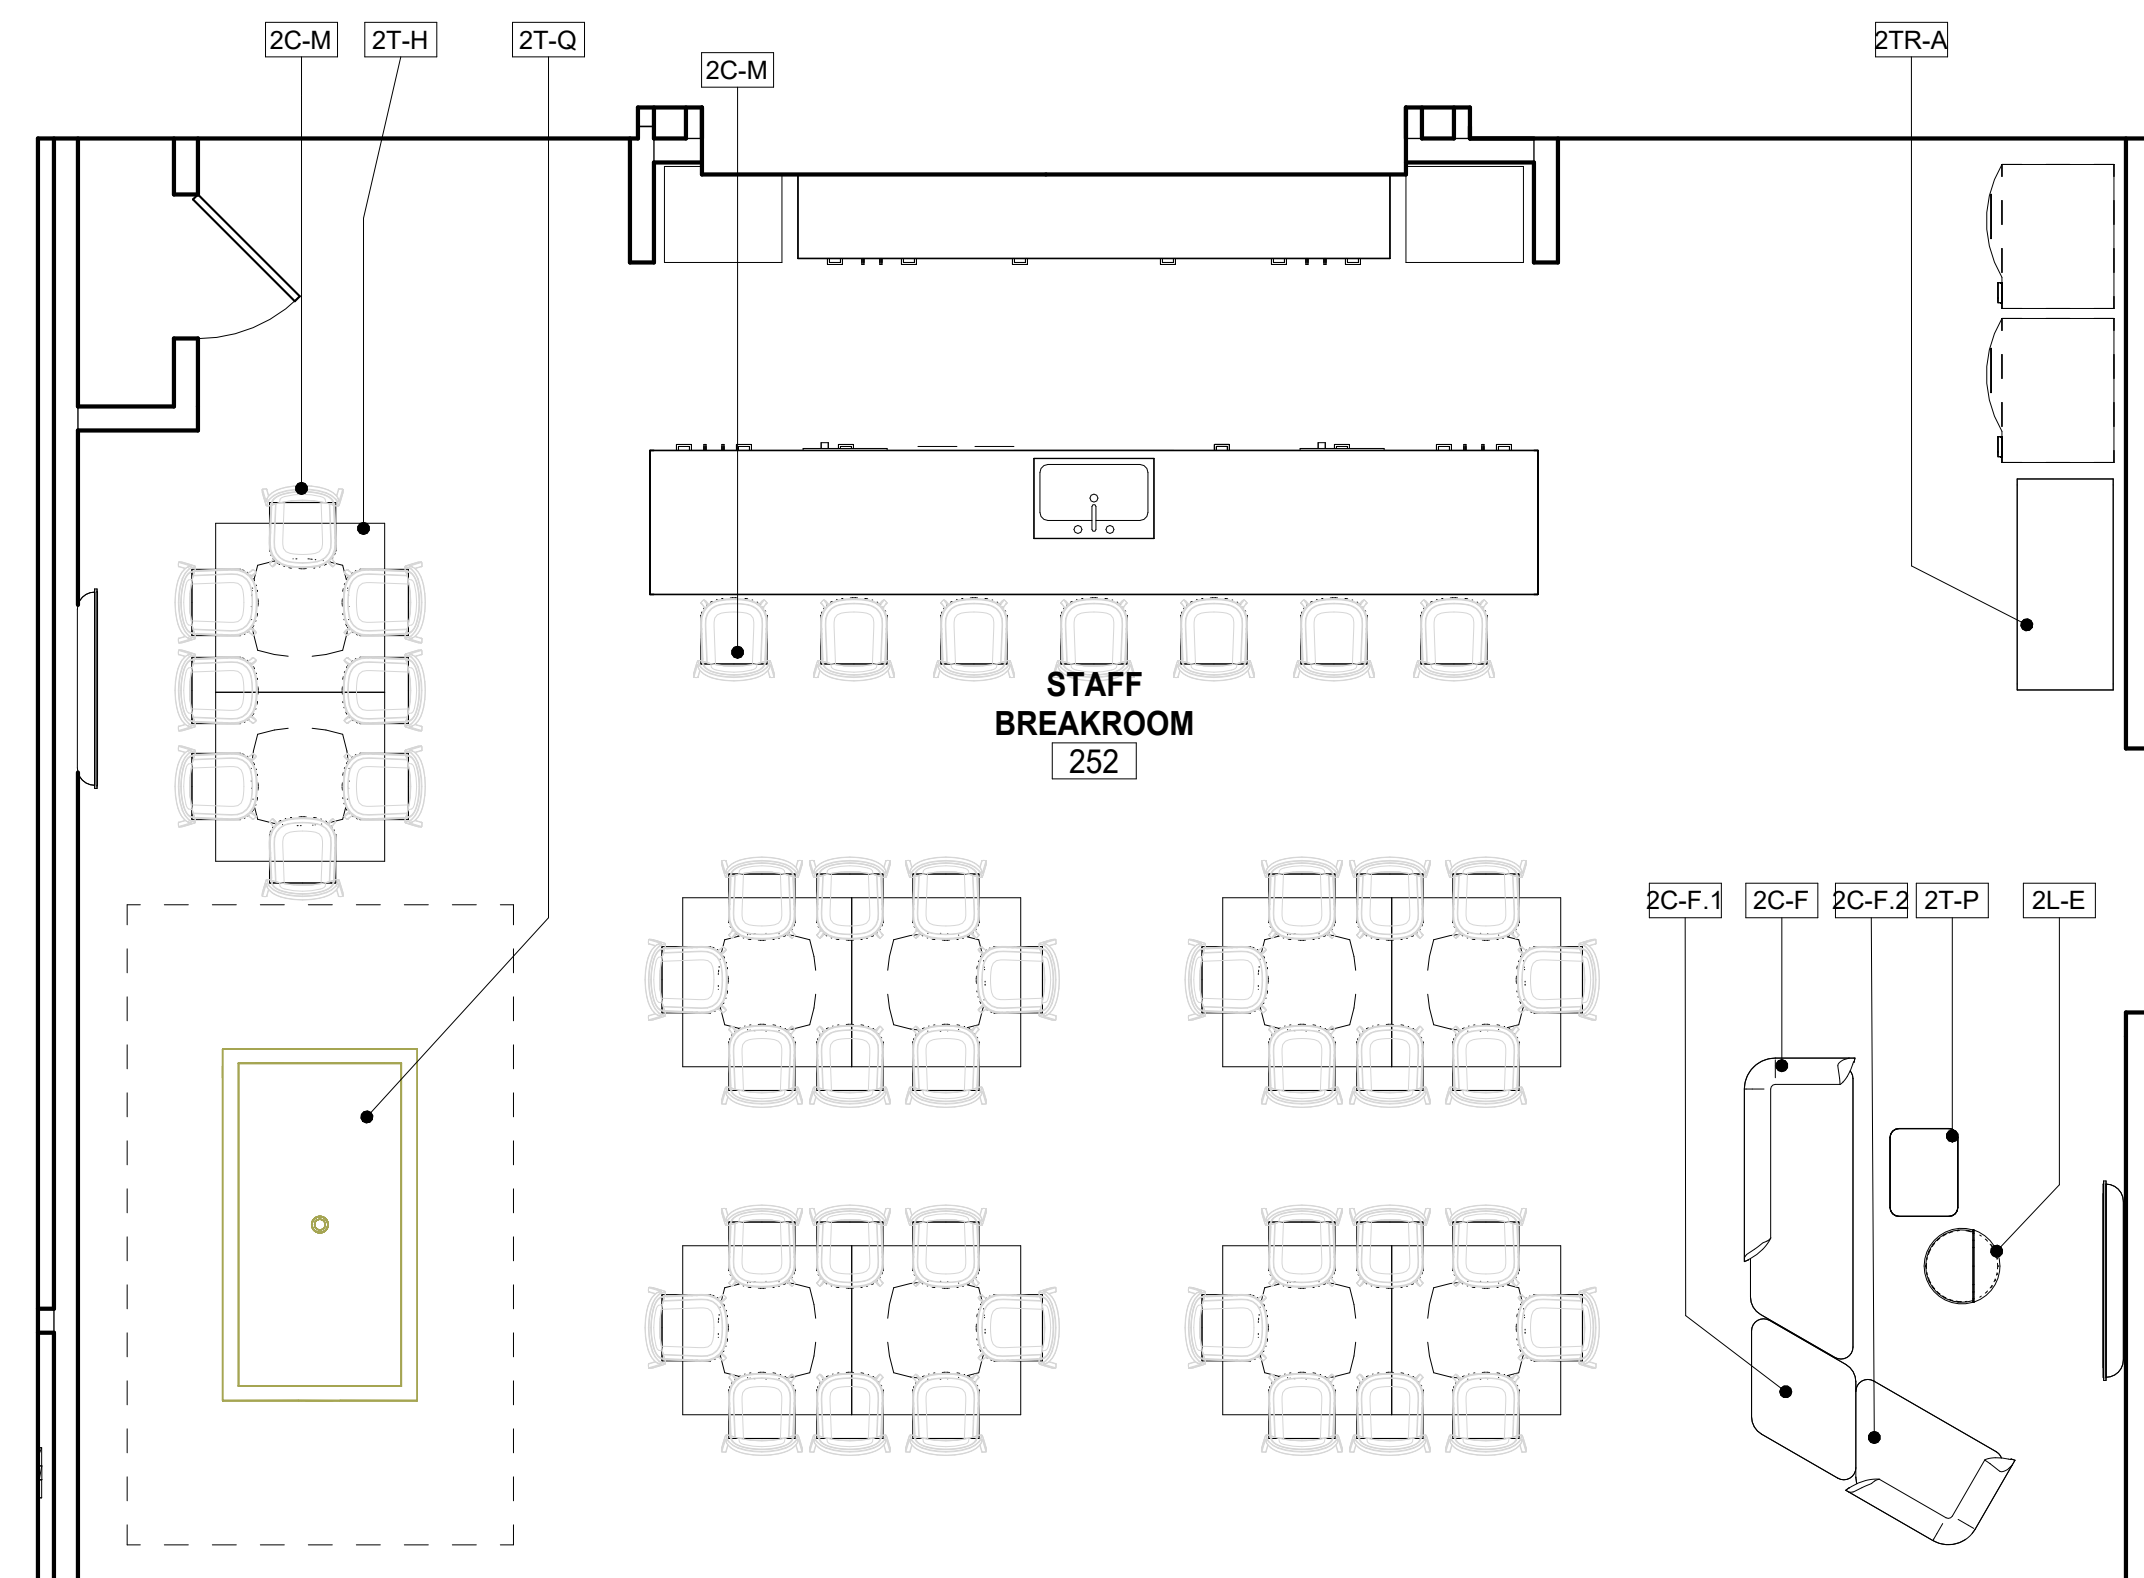
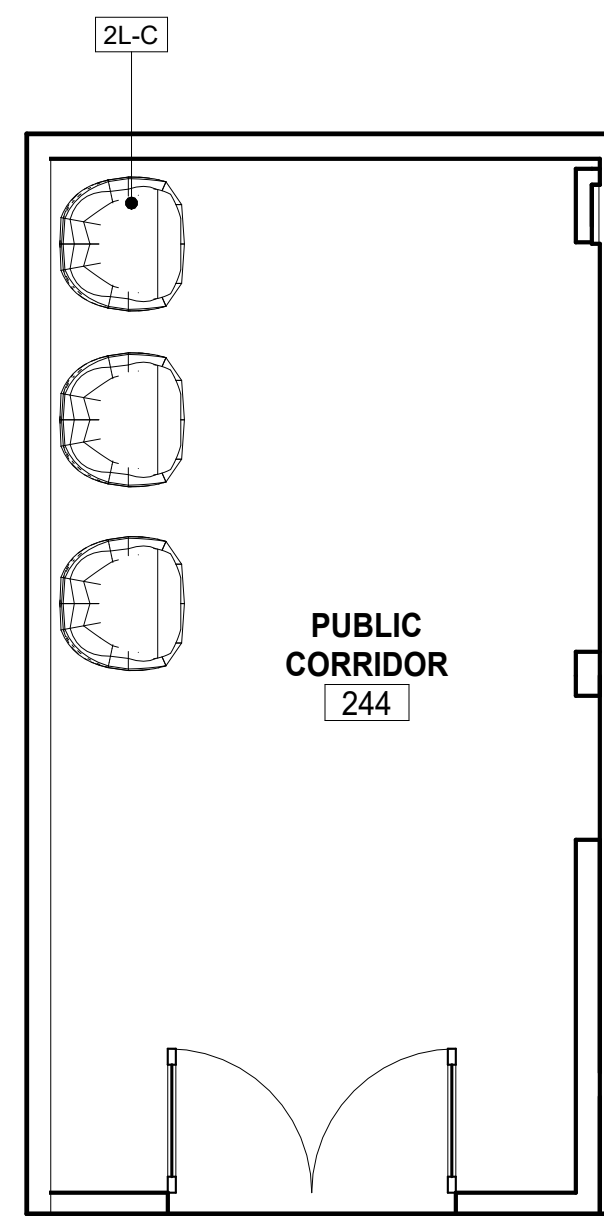




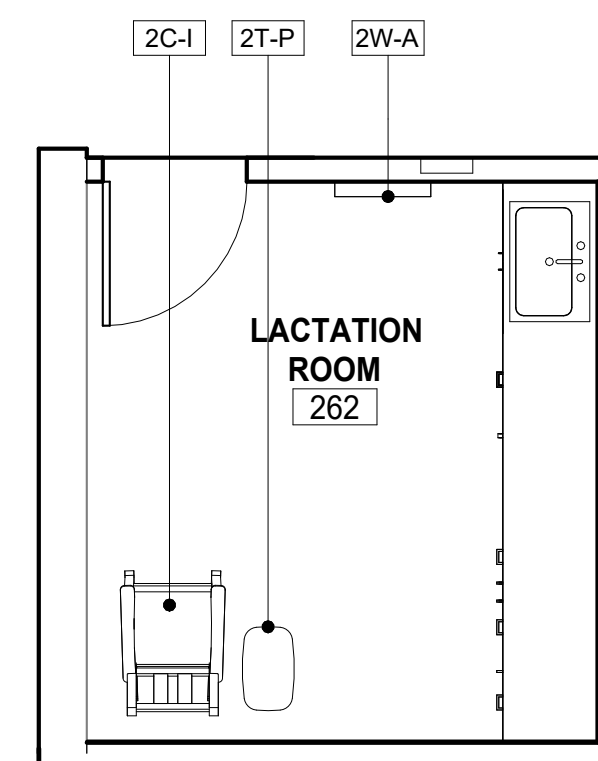
IMAGE	TYPE MARK	COUNT	CATEGORY	DESCRIPTION
	2C-F	1	CHAIR	LOUNGE
	2C-F.1	1	CHAIR	OTTOMAN CHAIR
	2C-F.2	1	CHAIR	LOUNGE CHAIR
	2C-I	3	CHAIR	SWIVEL RECLINER
	2C-K	3	<varies>	<varies>
	2C-M	47	CHAIR	BREAK ROOM CHAIRS
	2D-A	10	DESK	L-SHAPE DESK W/ MOBILE PEDESTAL
	2D-A.1	1	DESK	L-SHAPE DESK W/ MOBILE PEDESTAL
	2L-C	3	CHAIR	LOUNGE CHAIR
	2L-E	1	CHAIR/TABLE	POUF OTTOMAN
	2T-E	1	DESK	HEIGHT ADJUSTABLE 90 DEGREE CUBICLE
	2T-E.1	1	DESK	HEIGHT ADJUSTABLE 90 DEGREE TABLE WITHOUT ACOUSTICAL PANELS

IMAGE	TYPE MARK	COUNT	CATEGORY	DESCRIPTION
	2T-H	10	TABLE	36" X 36" TABLE W/ PEDESTAL BASE - COMPLY WITH DIMENSIONS FOR FORWARD APPROACH AND KNEE CLEARANCES AS LISTED ON A900
	2T-O	2	SIDE TABLE	OBSISIAN RECLINER WEDGE TABLE
	2T-P	2	TABLE	RECHARGE LAPTOP TABLE
	2T-Q	1	TABLE	AIR HOCKEY TABLE
	2TR-A	1	EQUIPMENT	TRASH RECEPTACLE
	2W-A	3	WATER FEATURE	WALL HANGING BUBBLE WALL PANEL 300WM LED LIGHTING SENSOR
	2W-B	1	EQUIPMENT	GLASS MARKERBOARD
	IT-P	1	TABLE	+/- 22" DIA. LAMINATE TOP FINISH WITH PEDESTAL LEG
Grand total: 94				

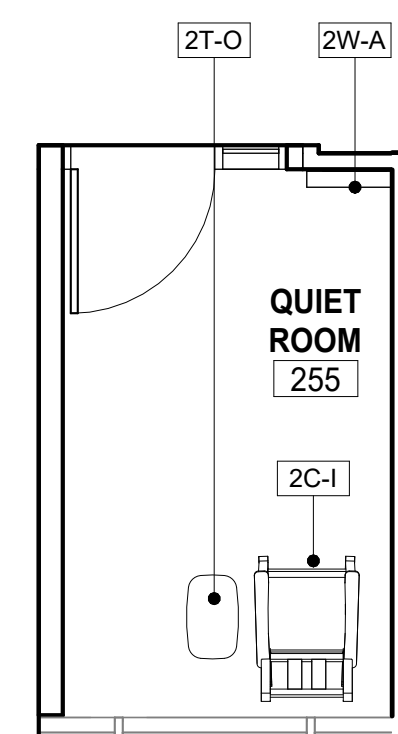Grand total: 94



5 252 - STAFF BREAKROOM
1/4" = 1'-0"

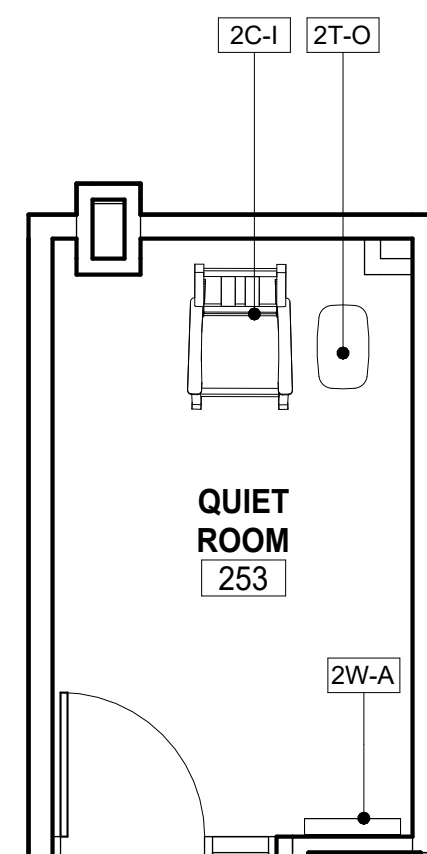

262 - LACATATION ROOM

COMMUNITY RESOURCE CENTER TI

255 WEST BULLARD AVE, FRESNO, CA 93704
2F-CLIENT SERVICES ADMIN (RECEPTION), LOUNGE AREA, PUBLIC CORRIDOR, STAFF
SHEET: BREAKROOM, QUIET ROOM, LACATATION ROOM

PROJECT:

DRAWING SET INFORMATION:

03.12.24	BID SET
----------	---------

REVISIONS:

PROJECT NUMBER:


2023-15

SHEET NUMBER:

MMC6

PH

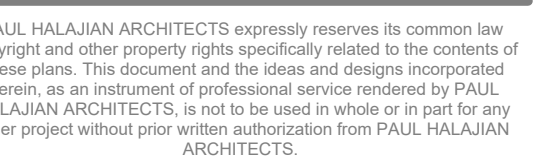389 Clovis Ave, Suite 200
Clovis, CA 93612-1185
T: 559.297.7900 F: 559.297.7950
www.halajianarch.com



SHEET: TEAM, EC TEAM)

PROJECT: MARJAREE MASON CENTER

COMMUNITY RESOURCE CENTER TI

233 WEST BULLARD AVE, FRESNO, CA 93704
2E-OPEN OFFICES (HB COUNSELING


SHEET: TEAM, EC TEAM)

DRAWING SET INFORMATION:


03.12.24	BID SET
REVISIONS:	
14	04.16.24 RFI #35

PROJECT NUMBER:
2023-15

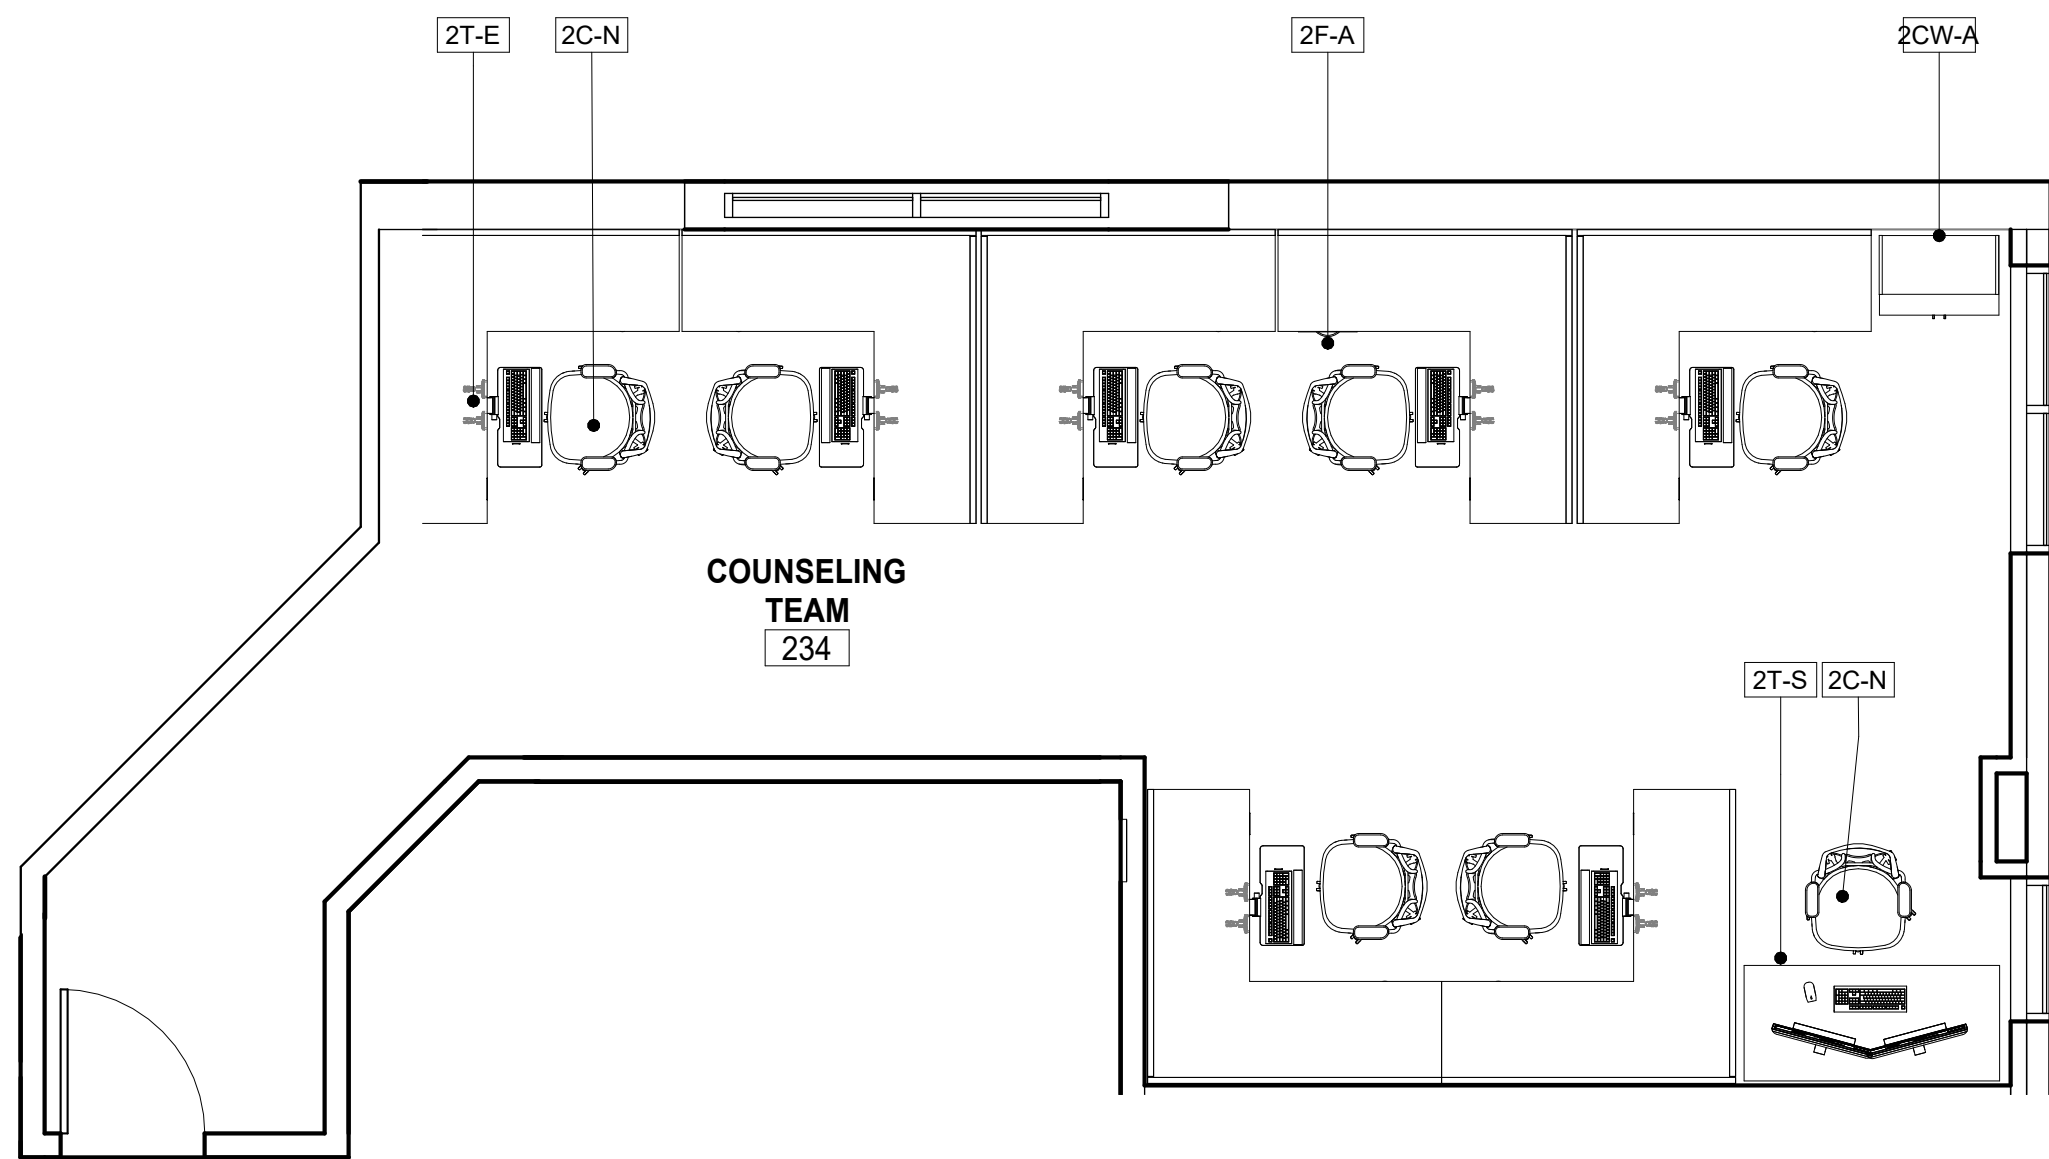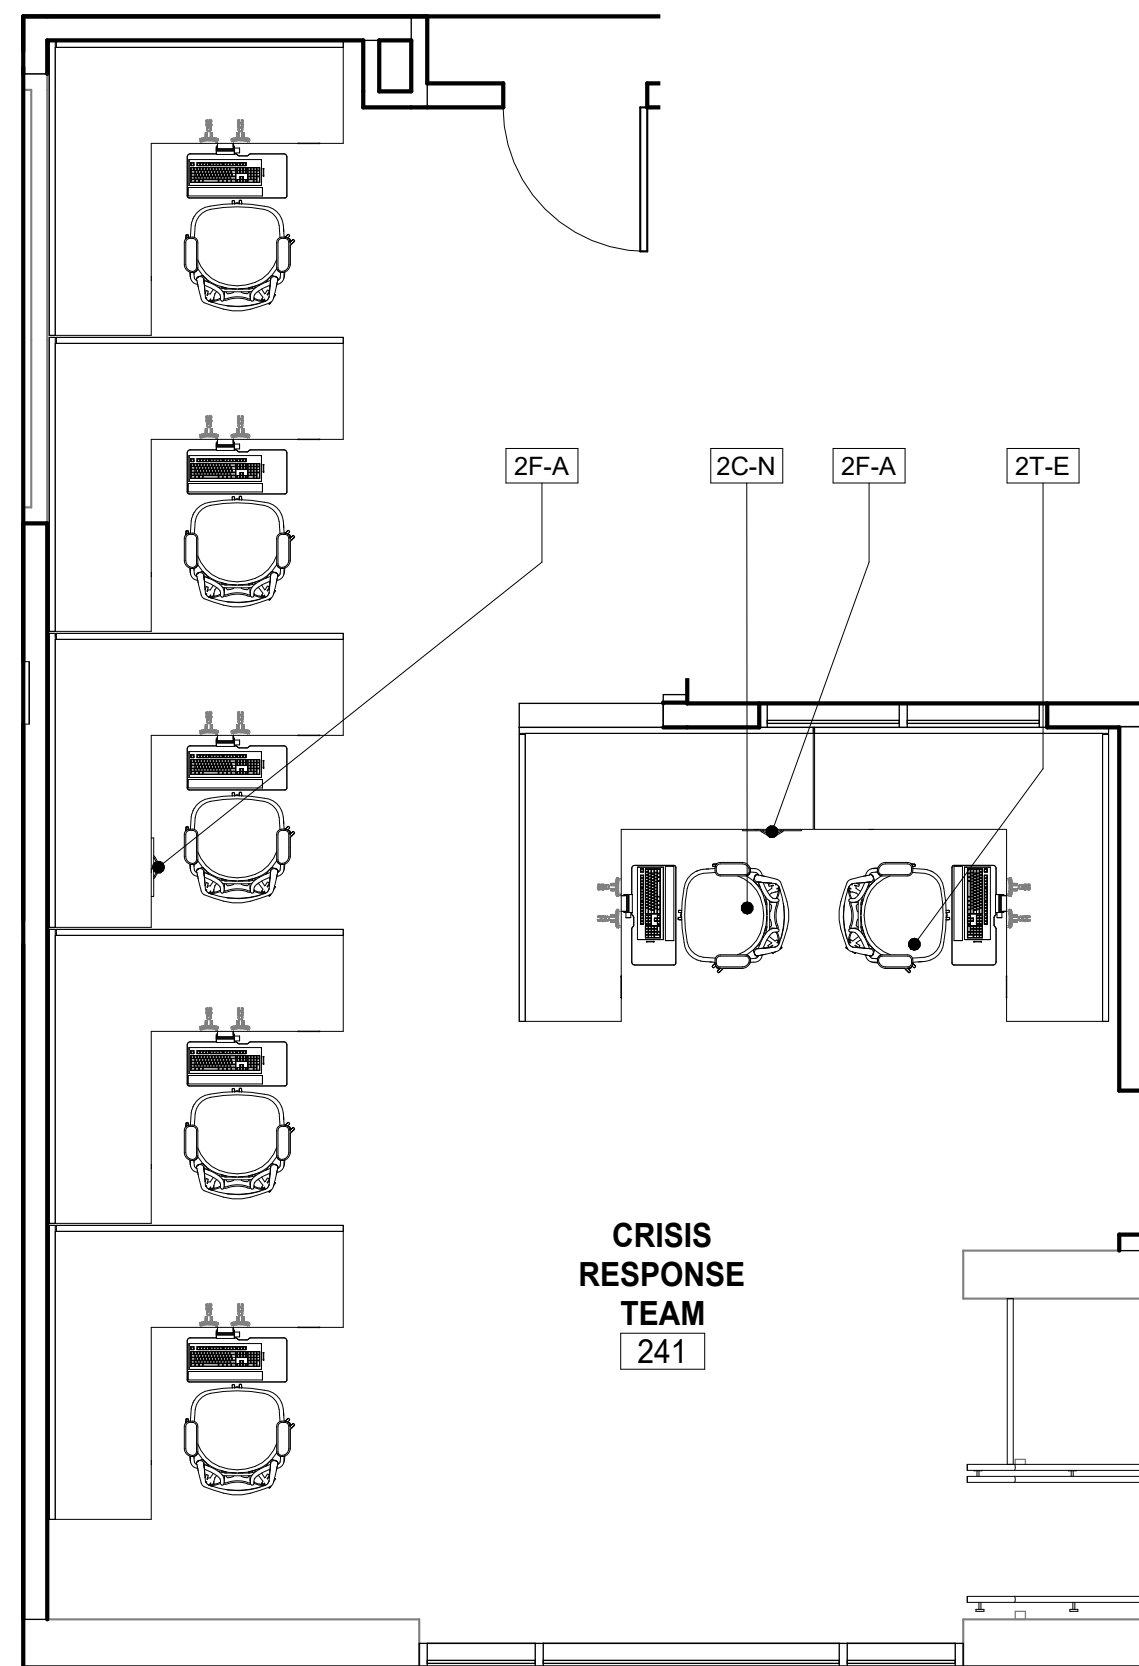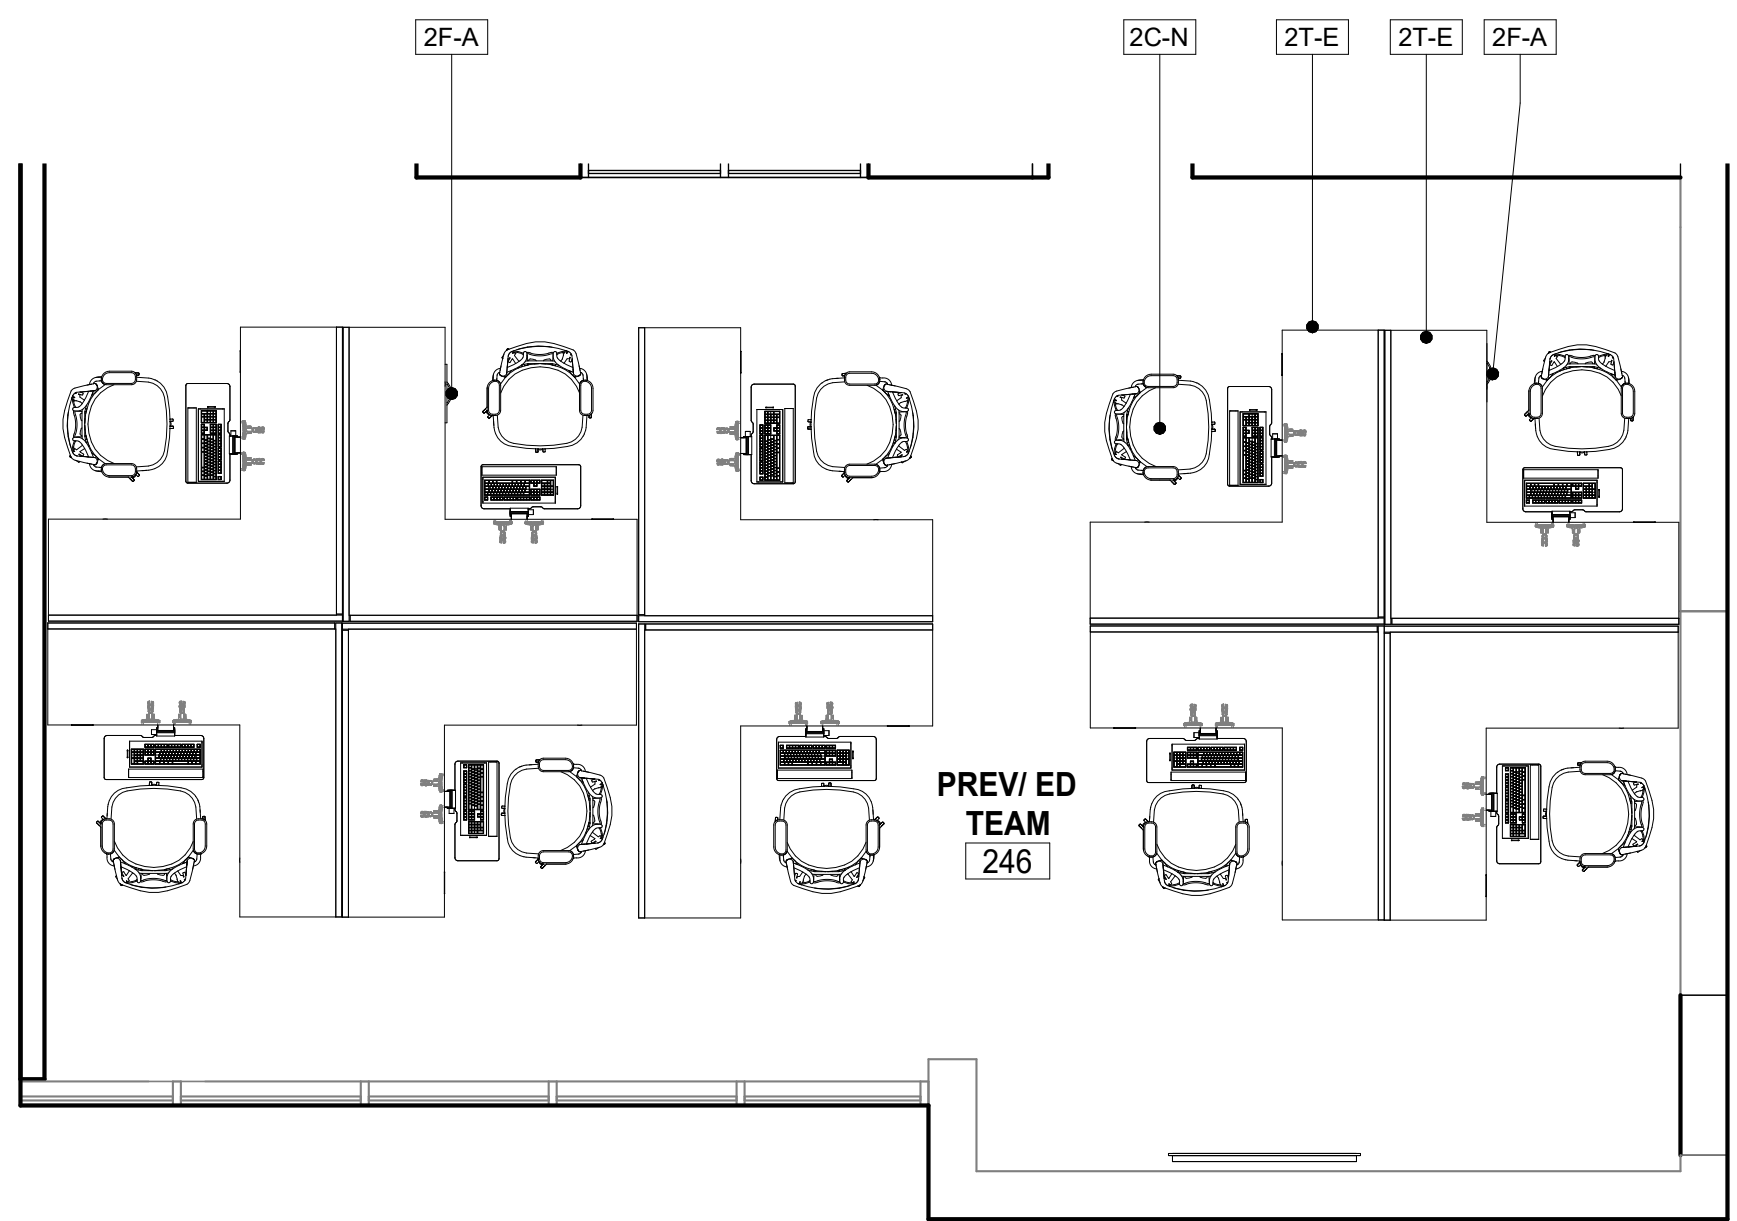
SHEET NUMBER:
MMC7




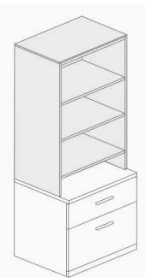






2 234 - COUNSELING TEAM
1/4" = 1'-0"



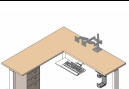
3 239 - HOT LINE
1/4" = 1'-0"




6 246 - PREV/ED TEAM
1/4" = 1'-0"

IMAGE	TYPE MARK	COUNT	CATEGORY	DESCRIPTION
	2C-N	37	CHAIR	OFFICE CHAIR
	2CW-A	1	STORAGE	TALL STORAGE - CREDENZA + TOWER
	2F-A	7	FILE	PEDESTAL FILE
	2T-E	32	DESK	HEIGHT ADJUSTABLE 90 DEGREE CUBICLE
	2T-E.1	4	DESK	HEIGHT ADJUSTABLE 90 DEGREE TABLE WITHOUT ACOUSTICAL PANELS
	2T-S	1	TABLE	SIT-STAND DESK
	2VF-1	5	FILE	4 DRAWER VERTICAL FILE - LETTER SIZE
	2W-B	2	EQUIPMENT	GLASS MARKERBOARD

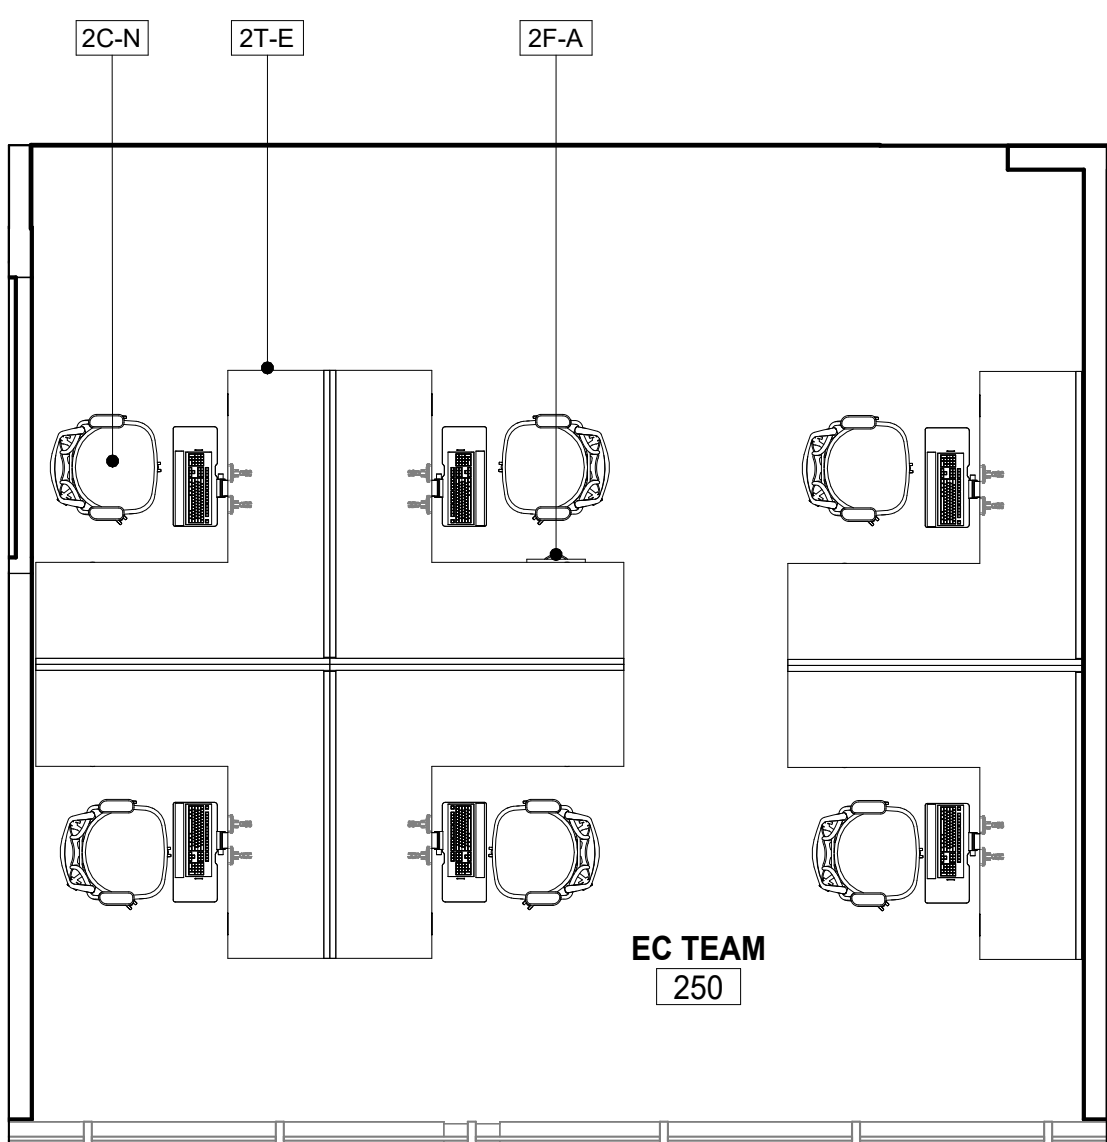Grand total: 89



⑤ 250 - EC TEAM
1/4" = 1'-0"

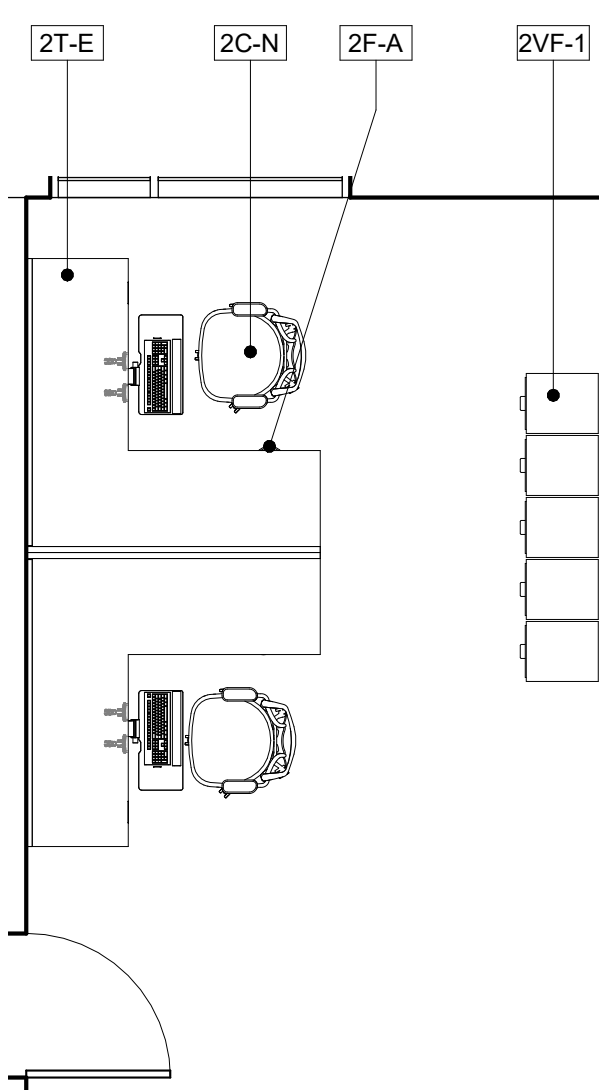

7 223 - HR ADMIN TEAM
1/4" = 1'-0"

2ND FLOOR - OPEN OFFICES (COMMUNITY RESOURCE TEAM, HOUSING TEAM, FIANCE TEAM, DEV/COMM TEAM,PREV/ ED STORAGE AND OPERATIONS TEAM)




1 MMC 25 - 2nd Floor Key Plan
1/16" = 1'-0"


FURNITURE SCHEDULE

IMAGE	TYPE MARK	COUNT	CATEGORY	DESCRIPTION
	2B-A	1	BOOKCASE	14"D X 36"W X 48"H BOOKCASE, TBD
	2C-K	2	<varies>	<varies>
	2C-N	38	CHAIR	OFFICE CHAIR
	2CW-A	3	STORAGE	TALL STORAGE - CREDENZA + TOWER
	2D-A	10	DESK	L-SHAPE DESK W/ MOBILE PEDESTAL
	2D-A.1	1	DESK	L-SHAPE DESK W/ MOBILE PEDESTAL
	2F-A	10	FILE	PEDESTAL FILE
	2T-E	32	DESK	HEIGHT ADJUSTABLE 90 DEGREE CUBICLE
	2VF-1	5	FILE	4 DRAWER VERTICAL FILE - LETTER SIZE
	2W-A	1	WATER FEATURE	WALL HANGING BUBBLE WALL PANEL 300WM LED LIGHTING SENSORY
	2W-B	4	EQUIPMENT	GLASS MARKERBOARD

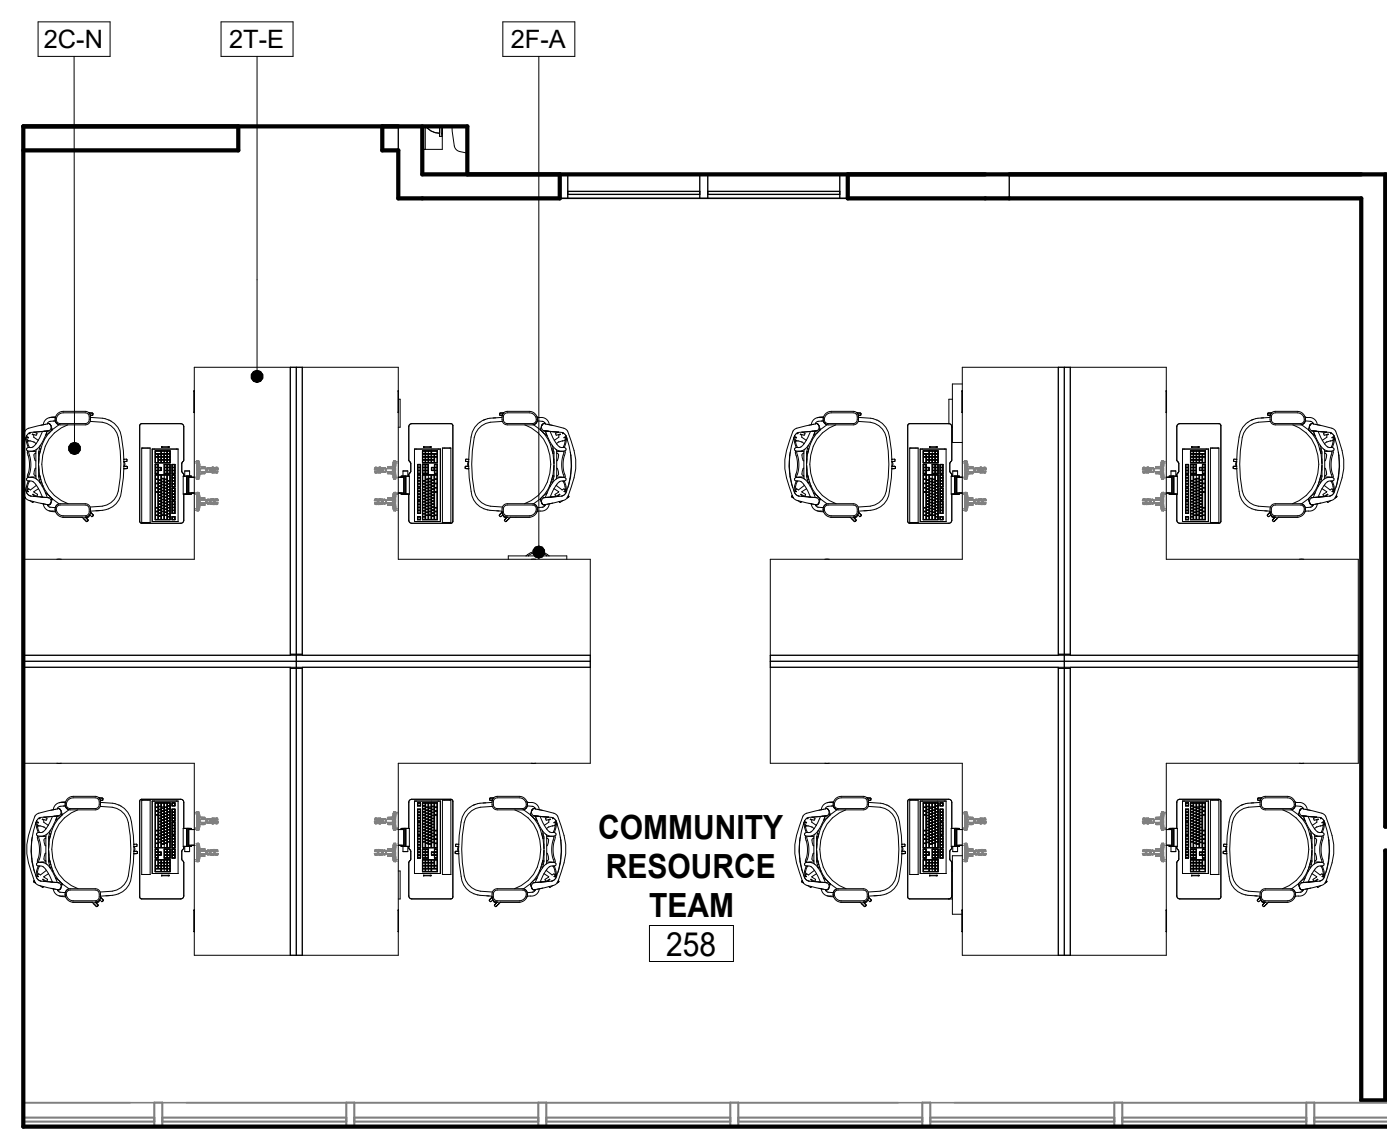
Grand total: 107



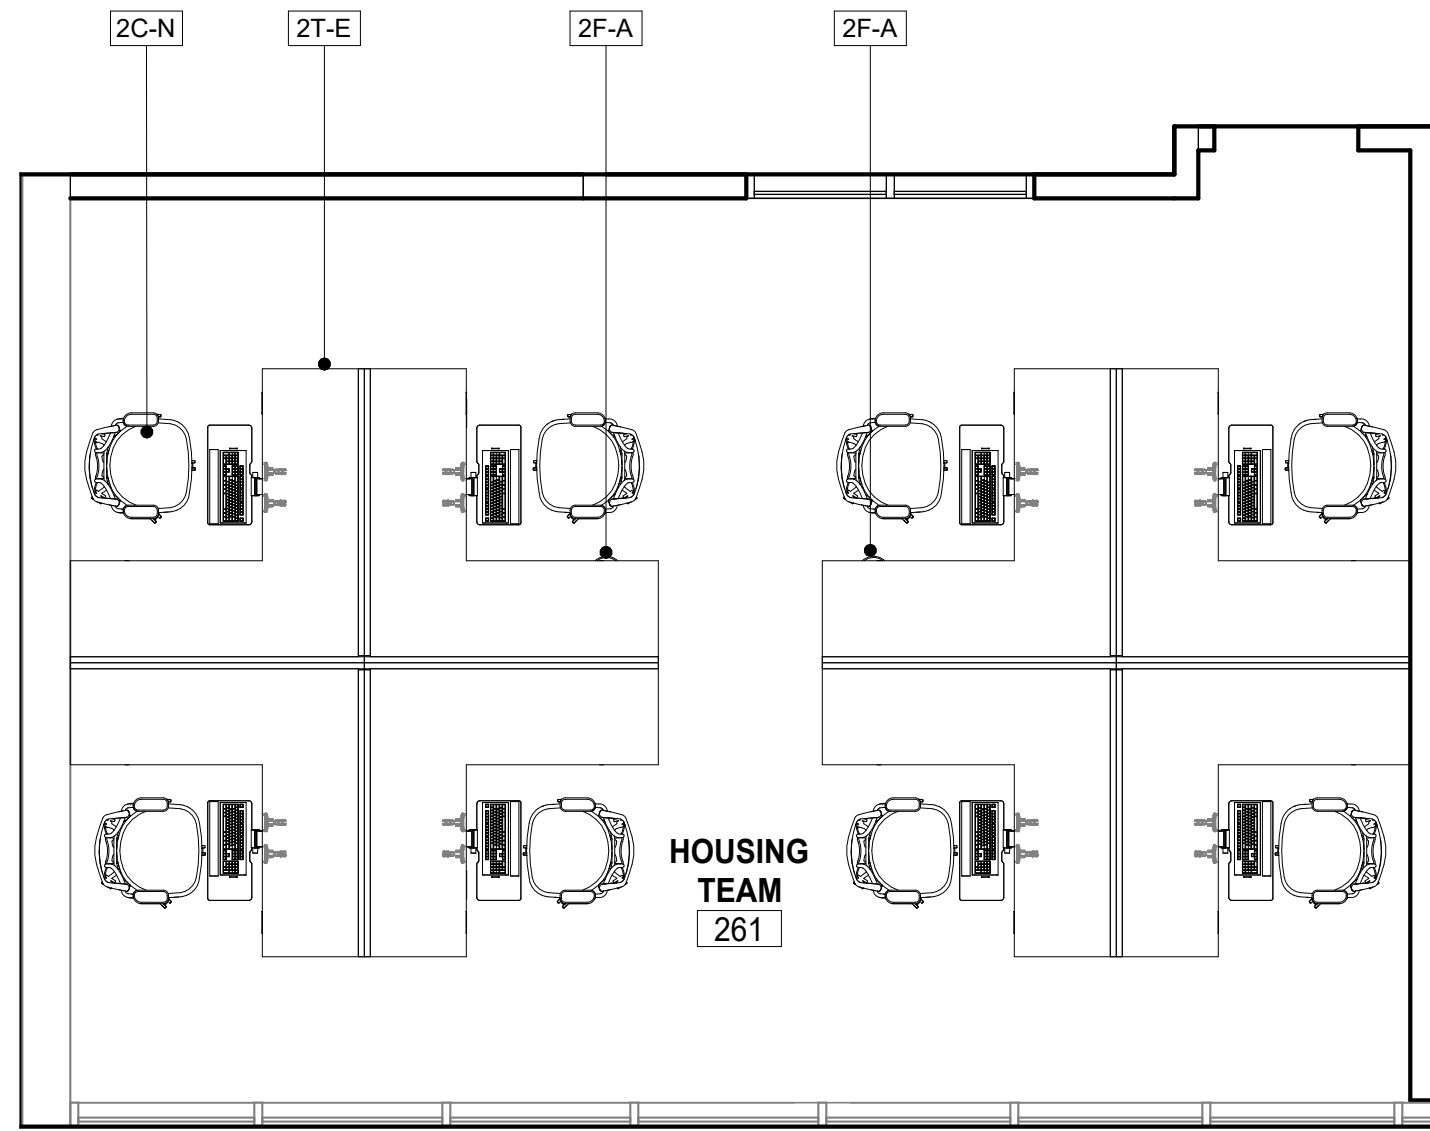
2 258 - COMMUNITY RESOURCE TEAM
1/4" = 1'-0"




3 261 - HOUSING TEAM
1/4" = 1'-0"

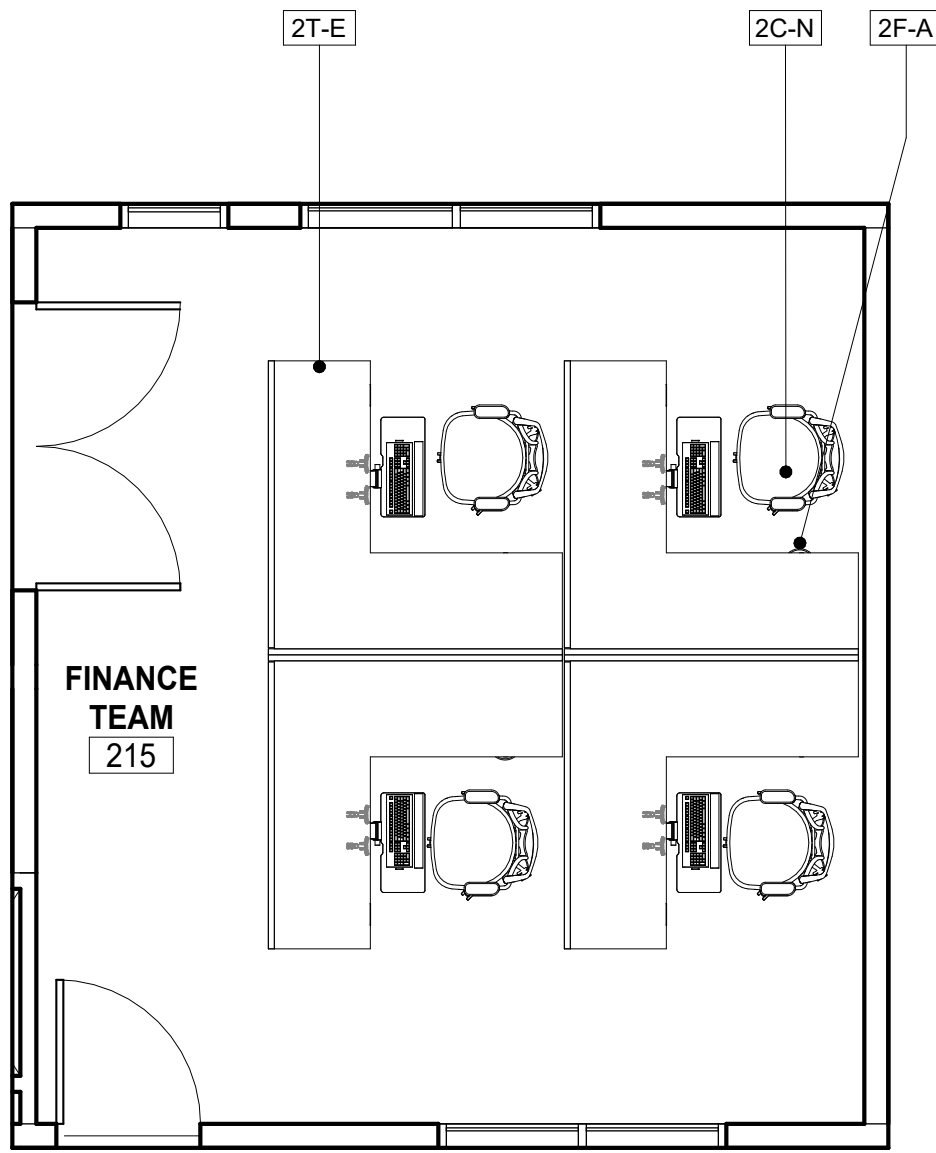


4 215 - FINANCE TEAM
1/4" = 1'-0"

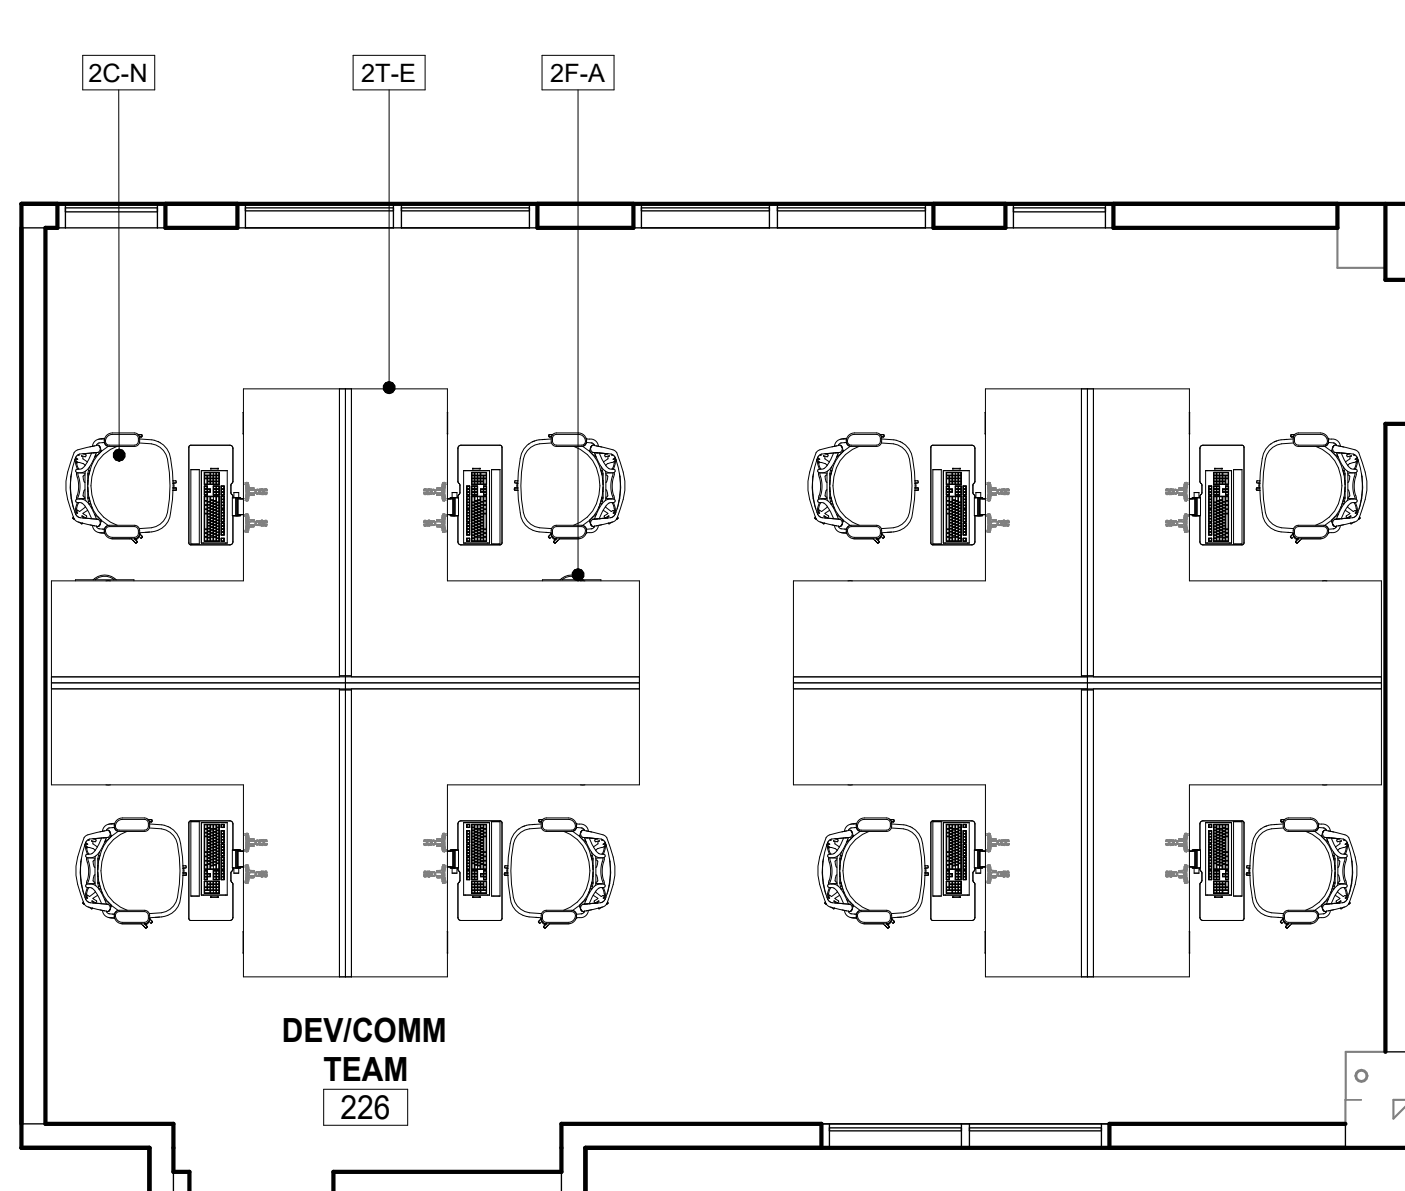


5 226 - DEV/COMM TEAM
1/4" = 1'-0"

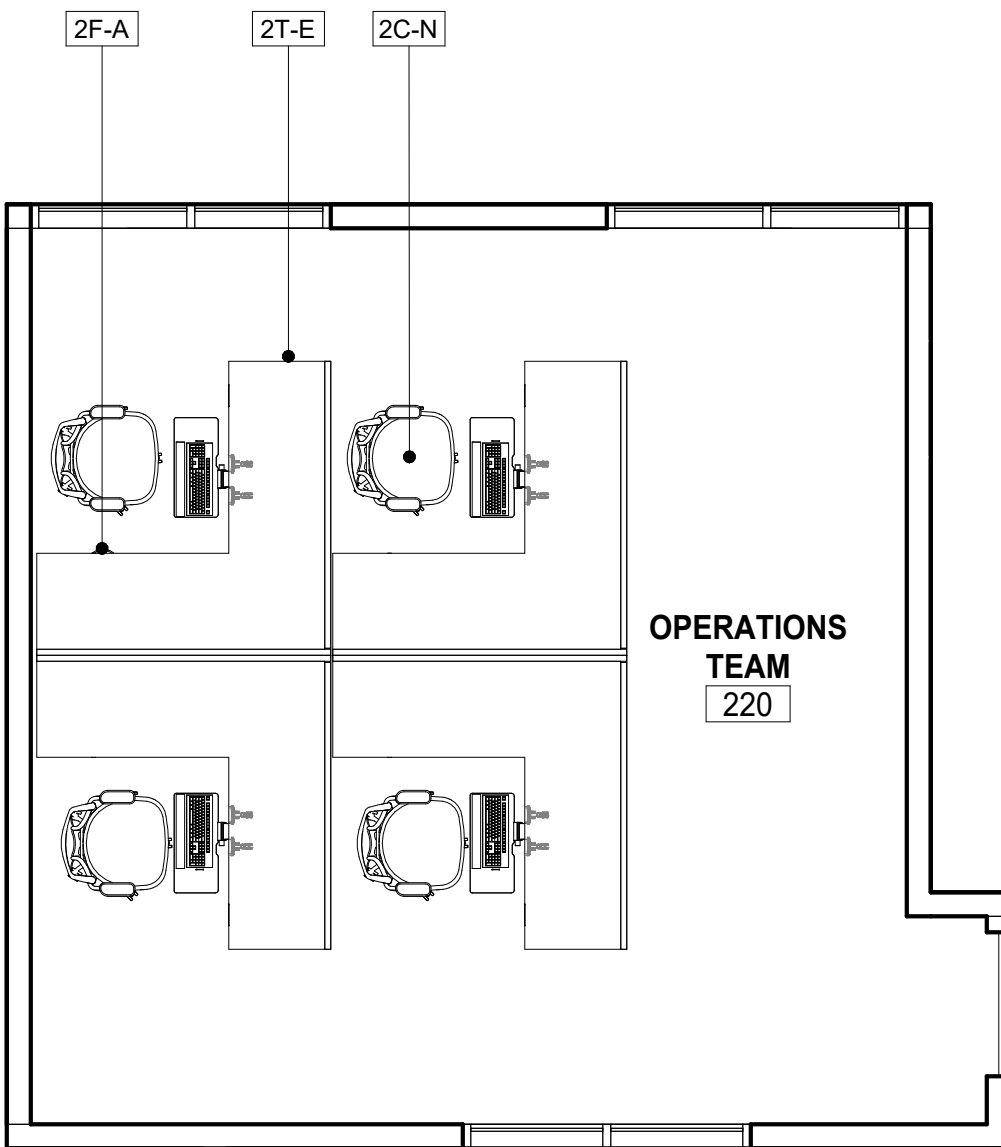


6 220 - OPERATIONS TEAM
1/4" = 1'-0"

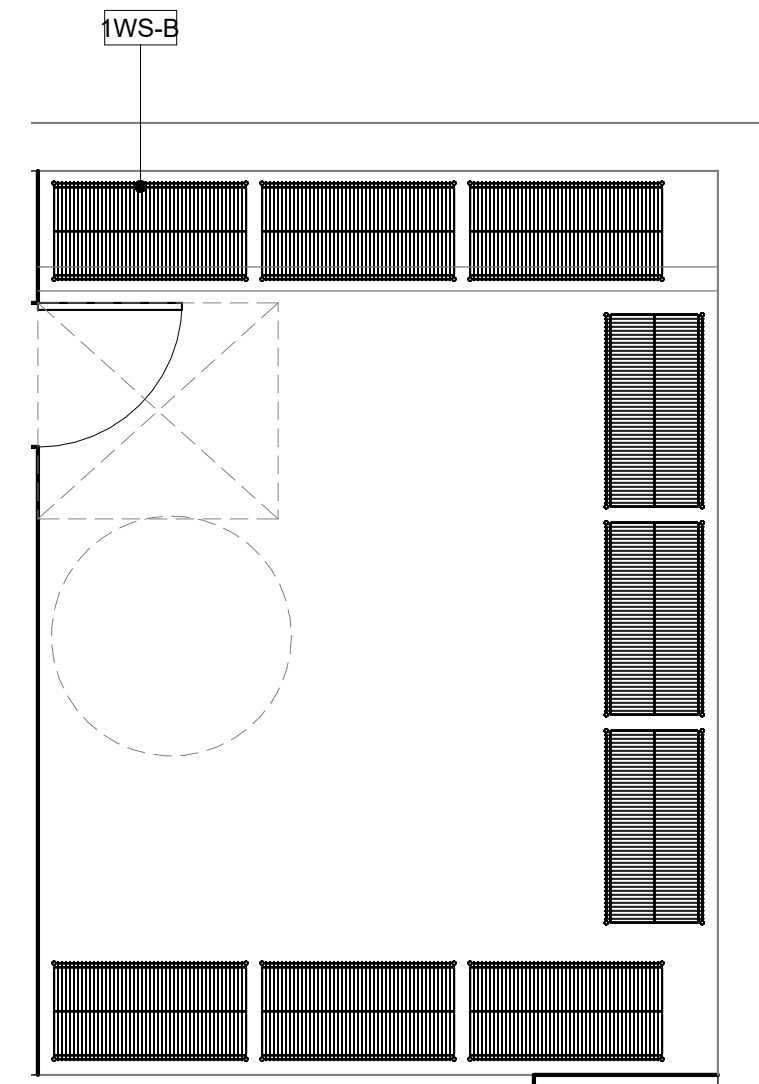


9 227-PREV/ ED STORAGE
1/4" = 1'-0"

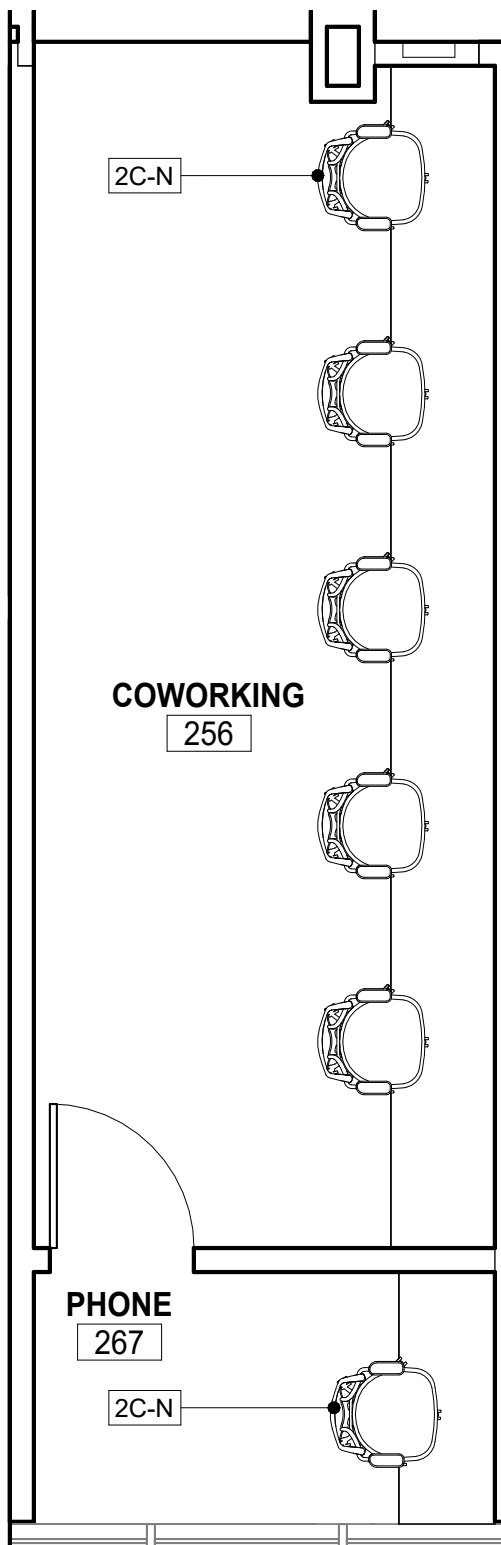

10 256 & 267- COWORKING
1/4" = 1'-0"

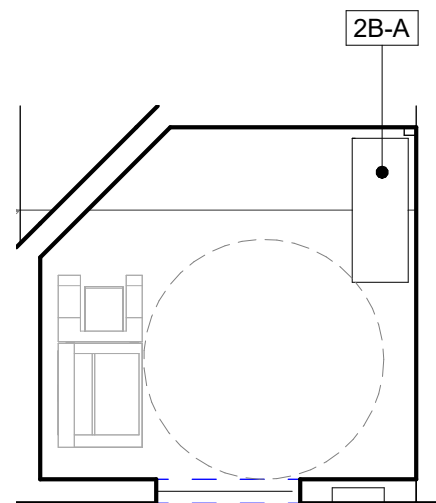

11 235 - COPY
1/4" = 1'-0"

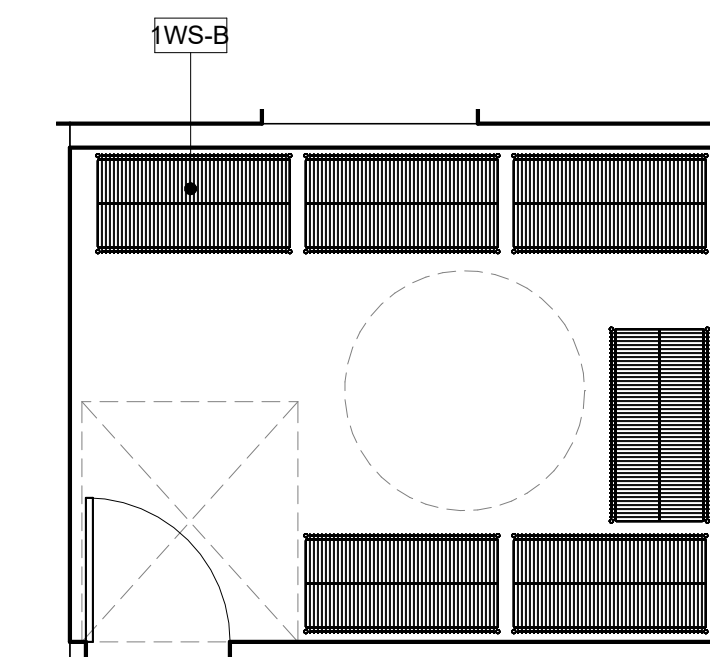

12 245-PREV/ ED STORAGE
1/4" = 1'-0"

PH

PAUL HALAJIAN
ARCHITECTS

389 Clovis Ave, Suite 200
Clovis, CA 93612-1185
T: 559.297.7900 F: 559.297.7950
www.halajianarch.com

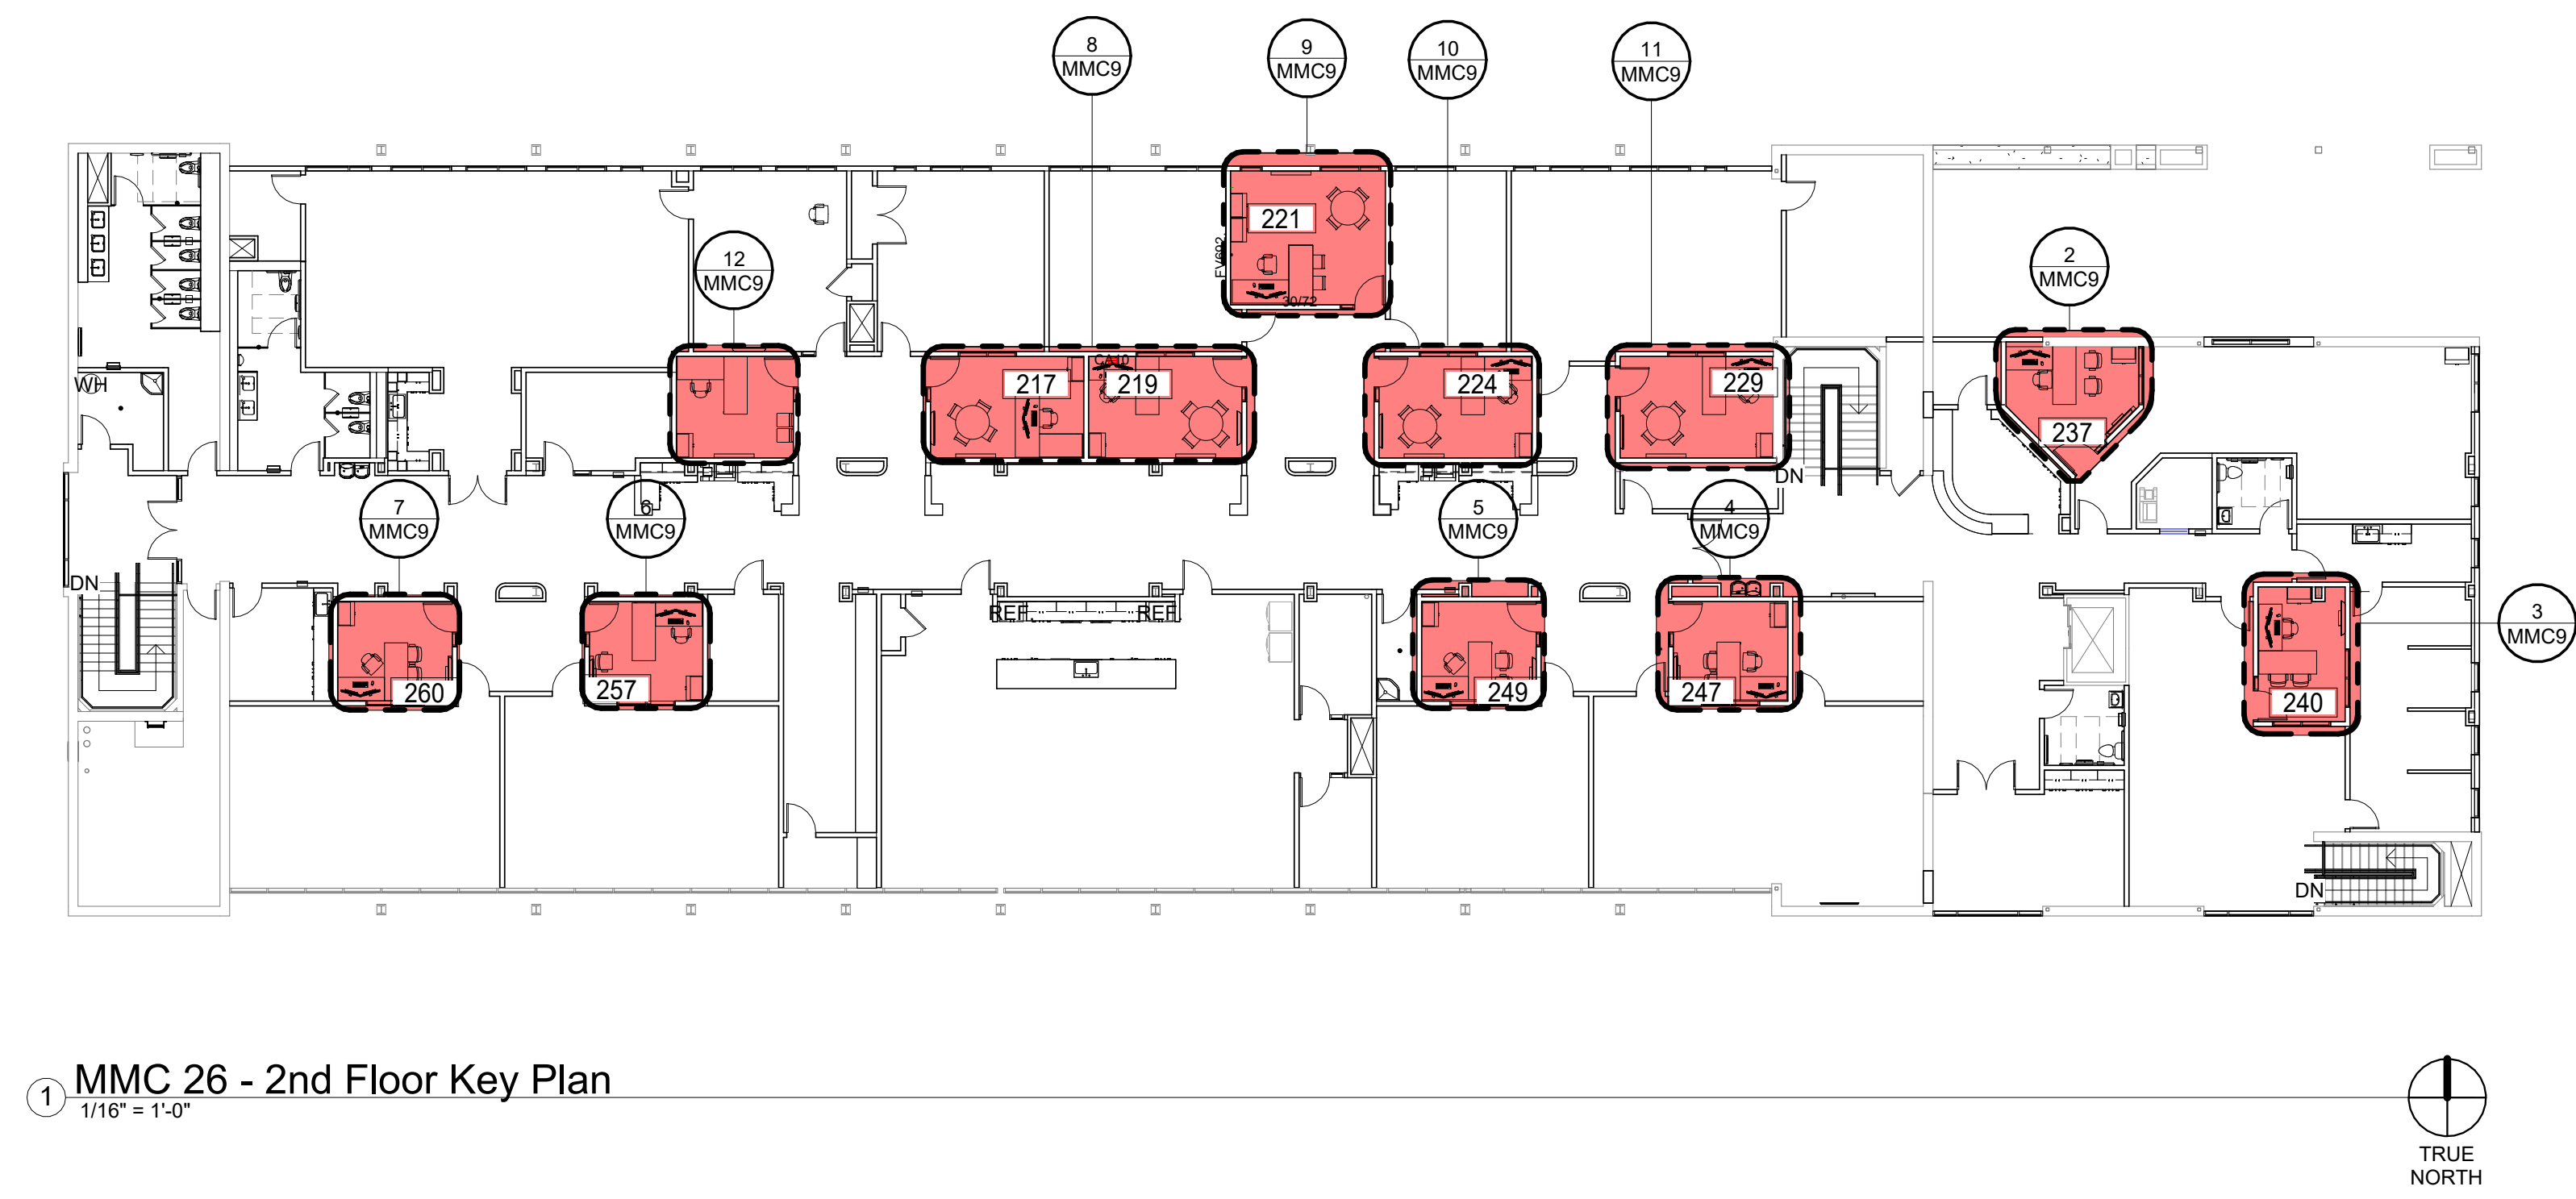


PAUL HALAJIAN ARCHITECTS expressly reserves its copyright and other property rights specifically related to the contents of these plans. This document and the ideas and designs incorporated herein, as an instrument of professional service rendered by PAUL HALAJIAN ARCHITECTS, shall be the sole property of PAUL HALAJIAN ARCHITECTS and shall not be used in whole or in part for any other project without prior written authorization from PAUL HALAJIAN ARCHITECTS.

PROJECT:
MARJAREE MASON CENTER
COMMUNITY RESOURCE CENTER TI
255 WEST BULLARD AVE, FRESNO, CA 93704
2F-OPEN OFFICES (COMMUNITY RESOURCE TEAM, HOUSING TEAM, FIANCE TEAM, PREV/ ED STORAGE, DEV/COMM TEAM, AND OPERATIONS TEAM)
SHEET: ED STORAGE/DEV/COMM TEAM, AND OPERATIONS TEAM









DRAWING SET INFORMATION:	
03.12.24	BID SET
REVISIONS:	

PROJECT NUMBER:
2023-15
SHEET NUMBER:
MMC8




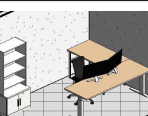1 MMC 26 - 2nd Floor Key Plan
1/16" = 1'-0"


FURNITURE SCHEDULE

IMAGE	TYPE MARK	COUNT	CATEGORY	DESCRIPTION
	2C-K	13	<varies>	<varies>
	2C-S	3	CHAIR	CLUB LOUNGE CHAIR
	2CW-A	13	STORAGE	TALL STORAGE - CREDENZA + TOWER
	2D-A	10	DESK	L-SHAPE DESK W/ MOBILE PEDESTAL
	2D-A.1	1	DESK	L-SHAPE DESK W/ MOBILE PEDESTAL
	2D-B	1	DESK	L-SHAPE DESK W/ MOBILE PEDESTAL
	2F-A	3	FILE	PEDESTAL FILE
	2T-E	5	DESK	HEIGHT ADJUSTABLE 90 DEGREE CUBICLE

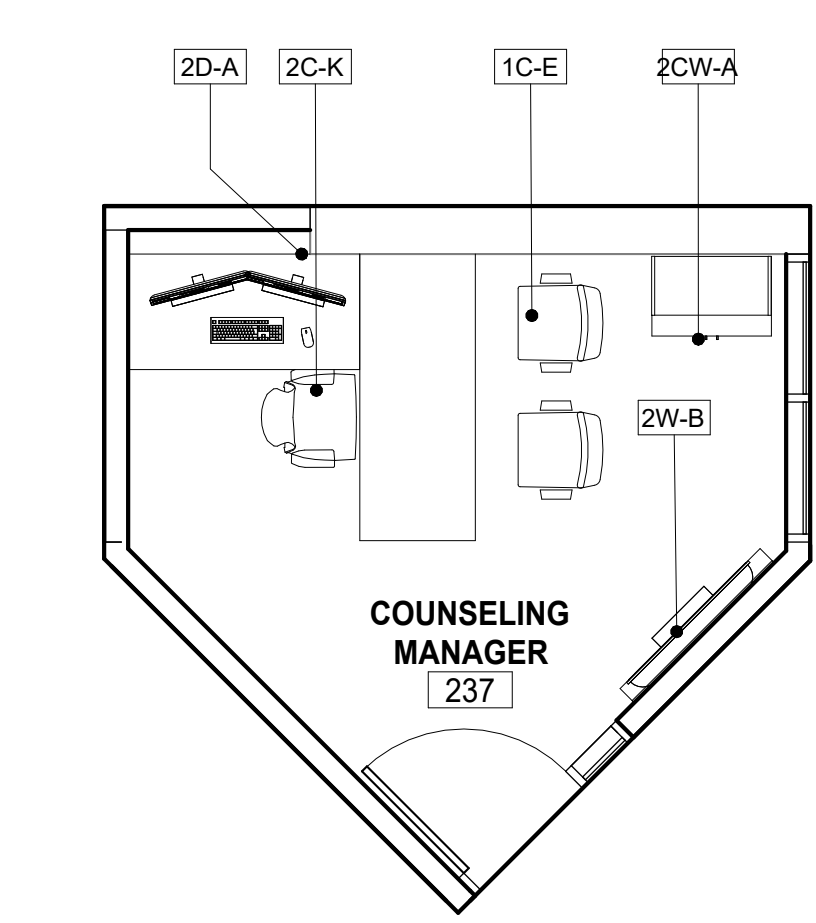
Grand total: 66




2 237 - COUNSELING MANAGER
1/4" = 1'-0"

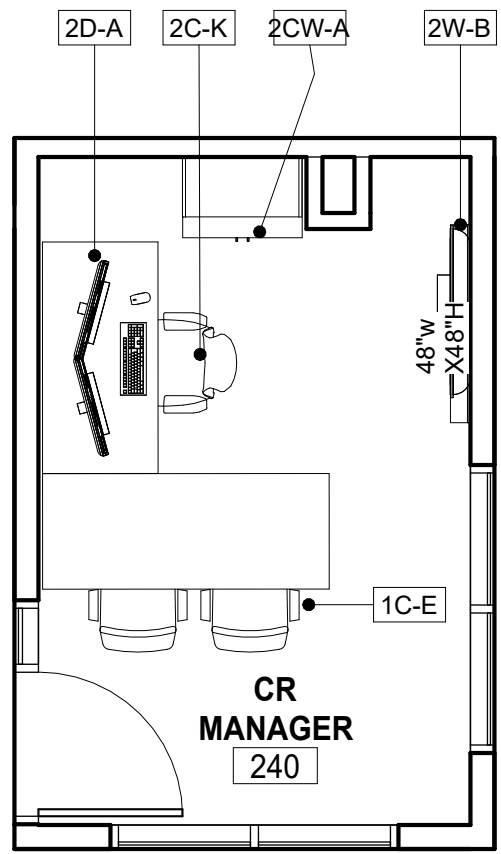


3 240 - CR MANAGER
1/4" = 1'-0"

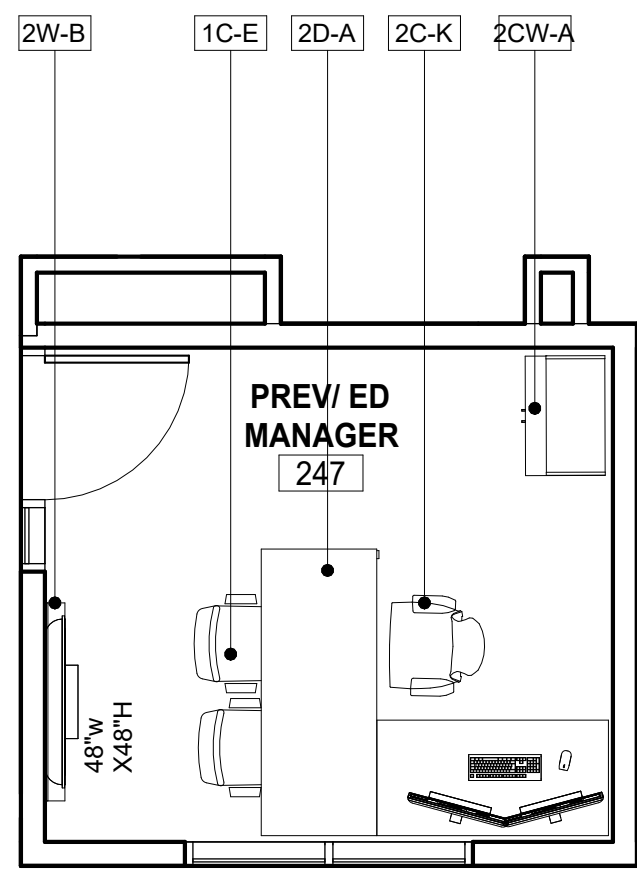

4 247 - PREV / ED MANAGER
1/4" = 1'-0"

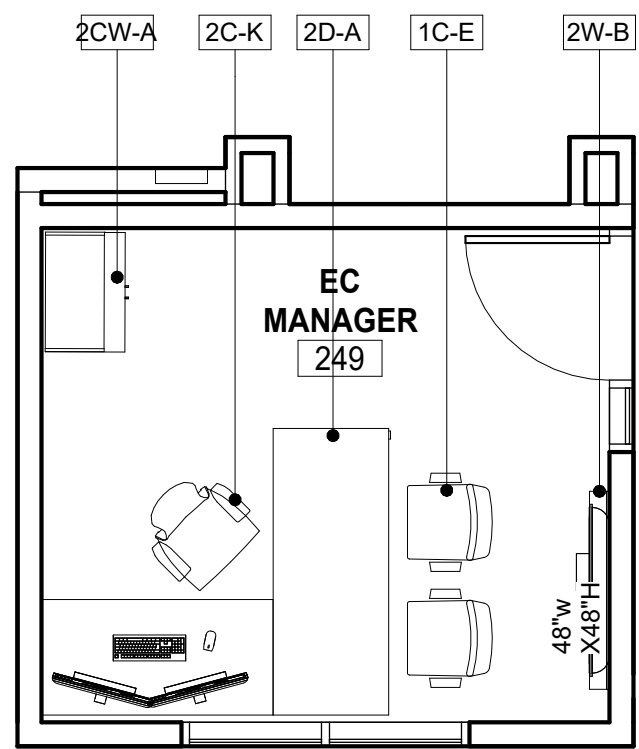


5 249 - EC MANAGER
1/4" = 1'-0"

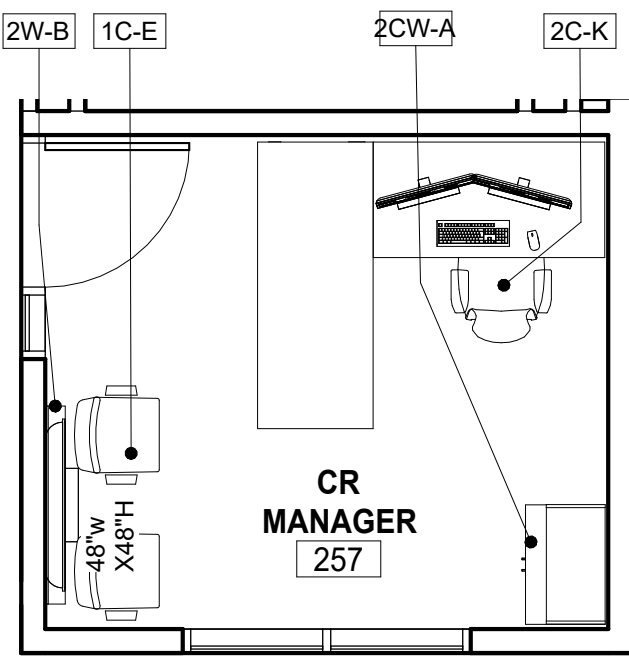


6 257 - CR MANAGER
1/4" = 1'-0"



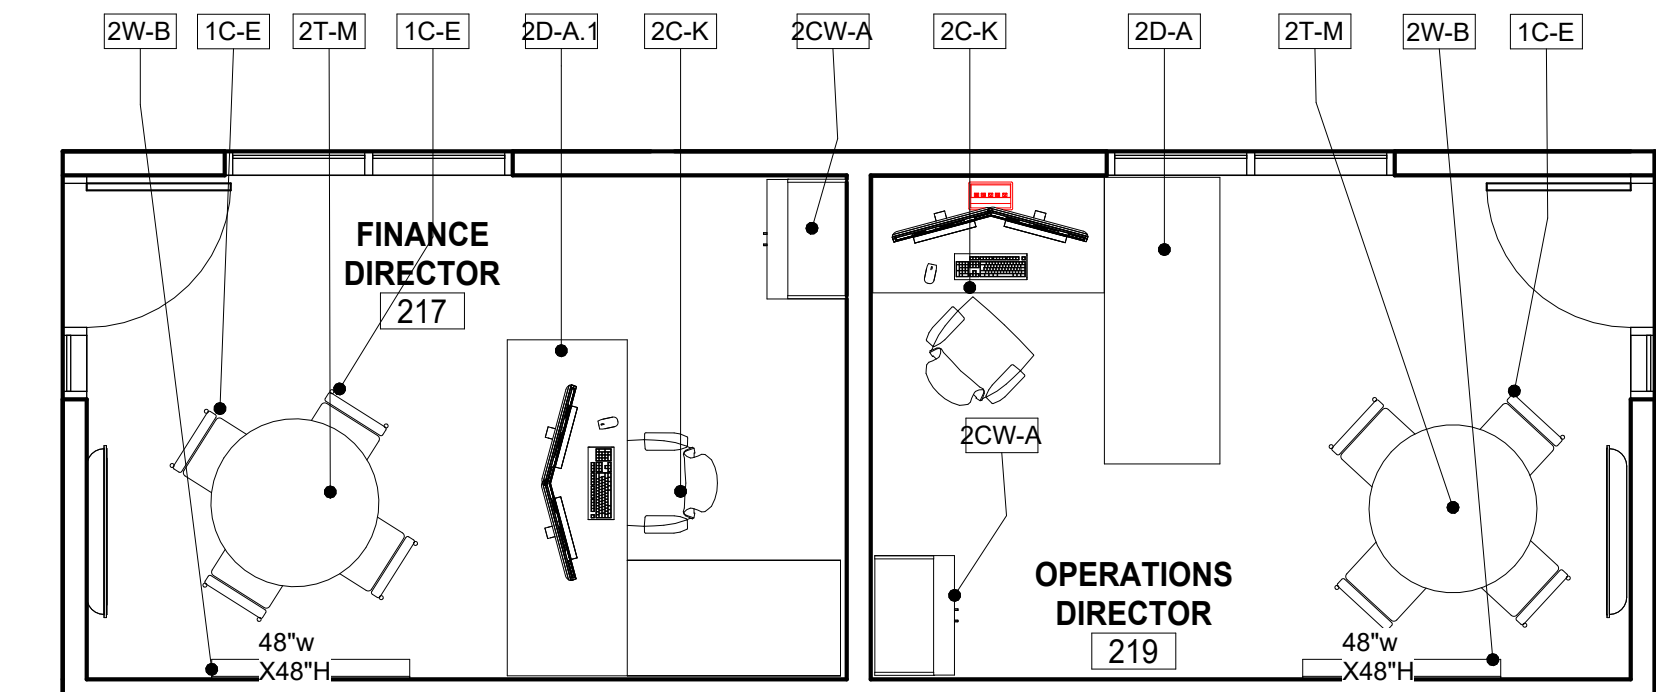
7 260 - HOUSING MANAGER
1/4" = 1'-0"



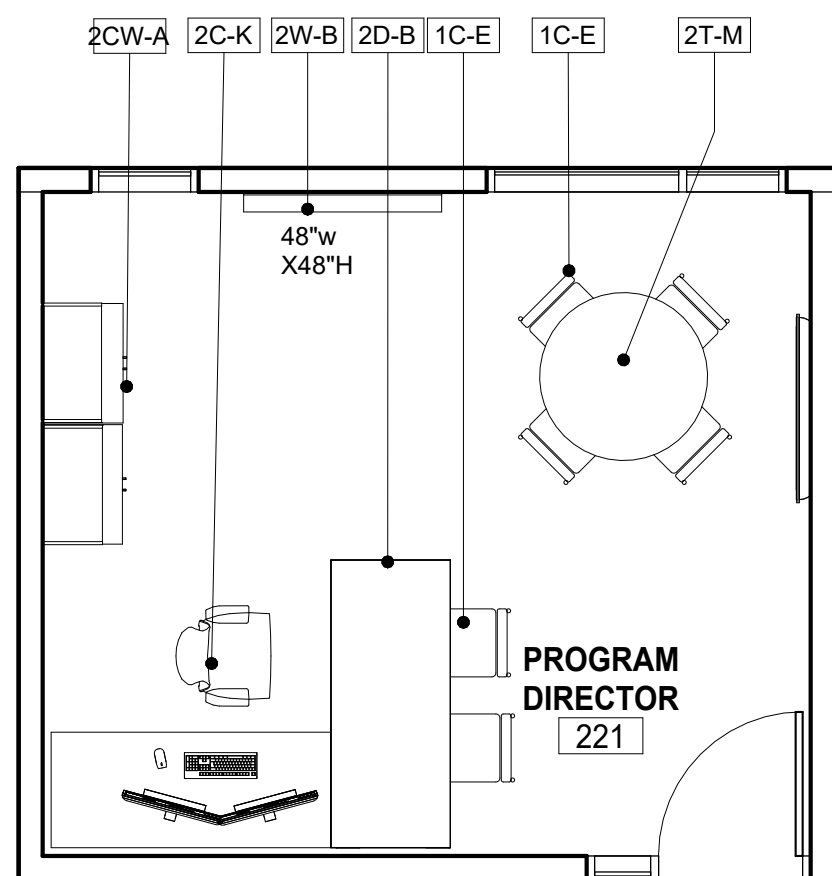
8 217 & 219 - FINANCE DIRECTOR & OPERATIONS DIRECTOR
1/4" = 1'-0"




9 221 - PROGRAM DIRECTOR
1/4" = 1'-0"

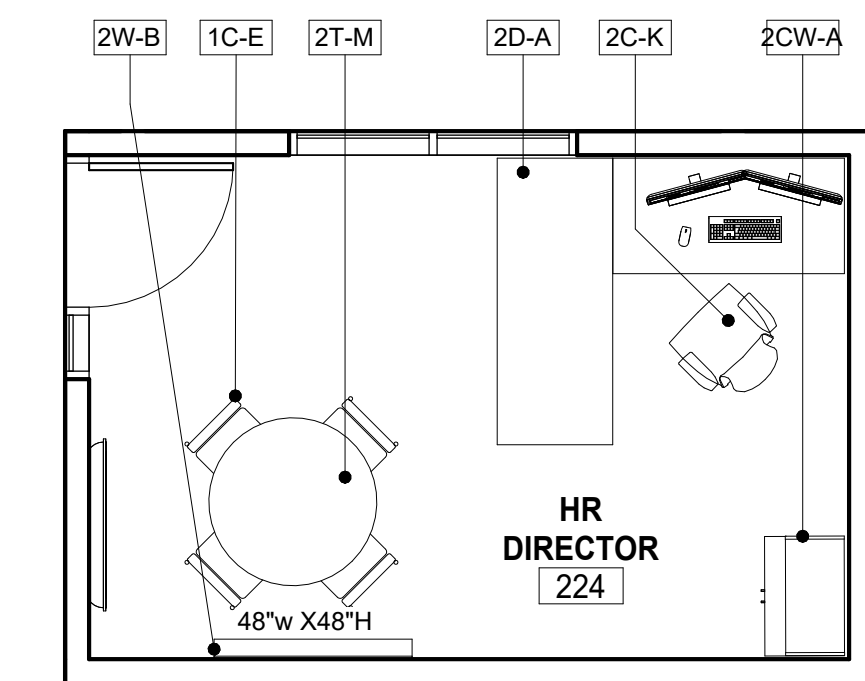

10 224 - HR DIRECTOR
1/4" = 1'-0"

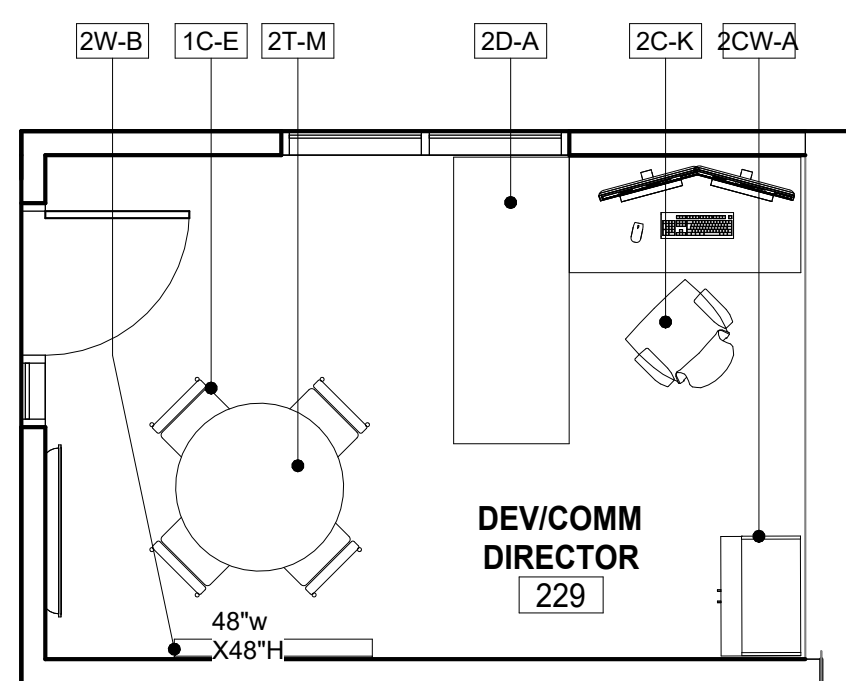


11 229 - DEV/COMM DIRECTOR
1/4" = 1'-0"

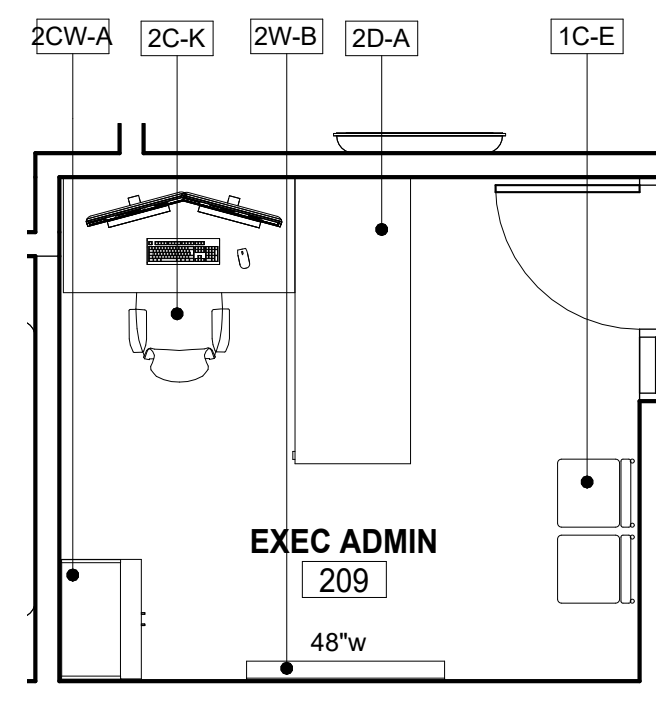

12 257 - CR MANAGER1
1/4" = 1'-0"

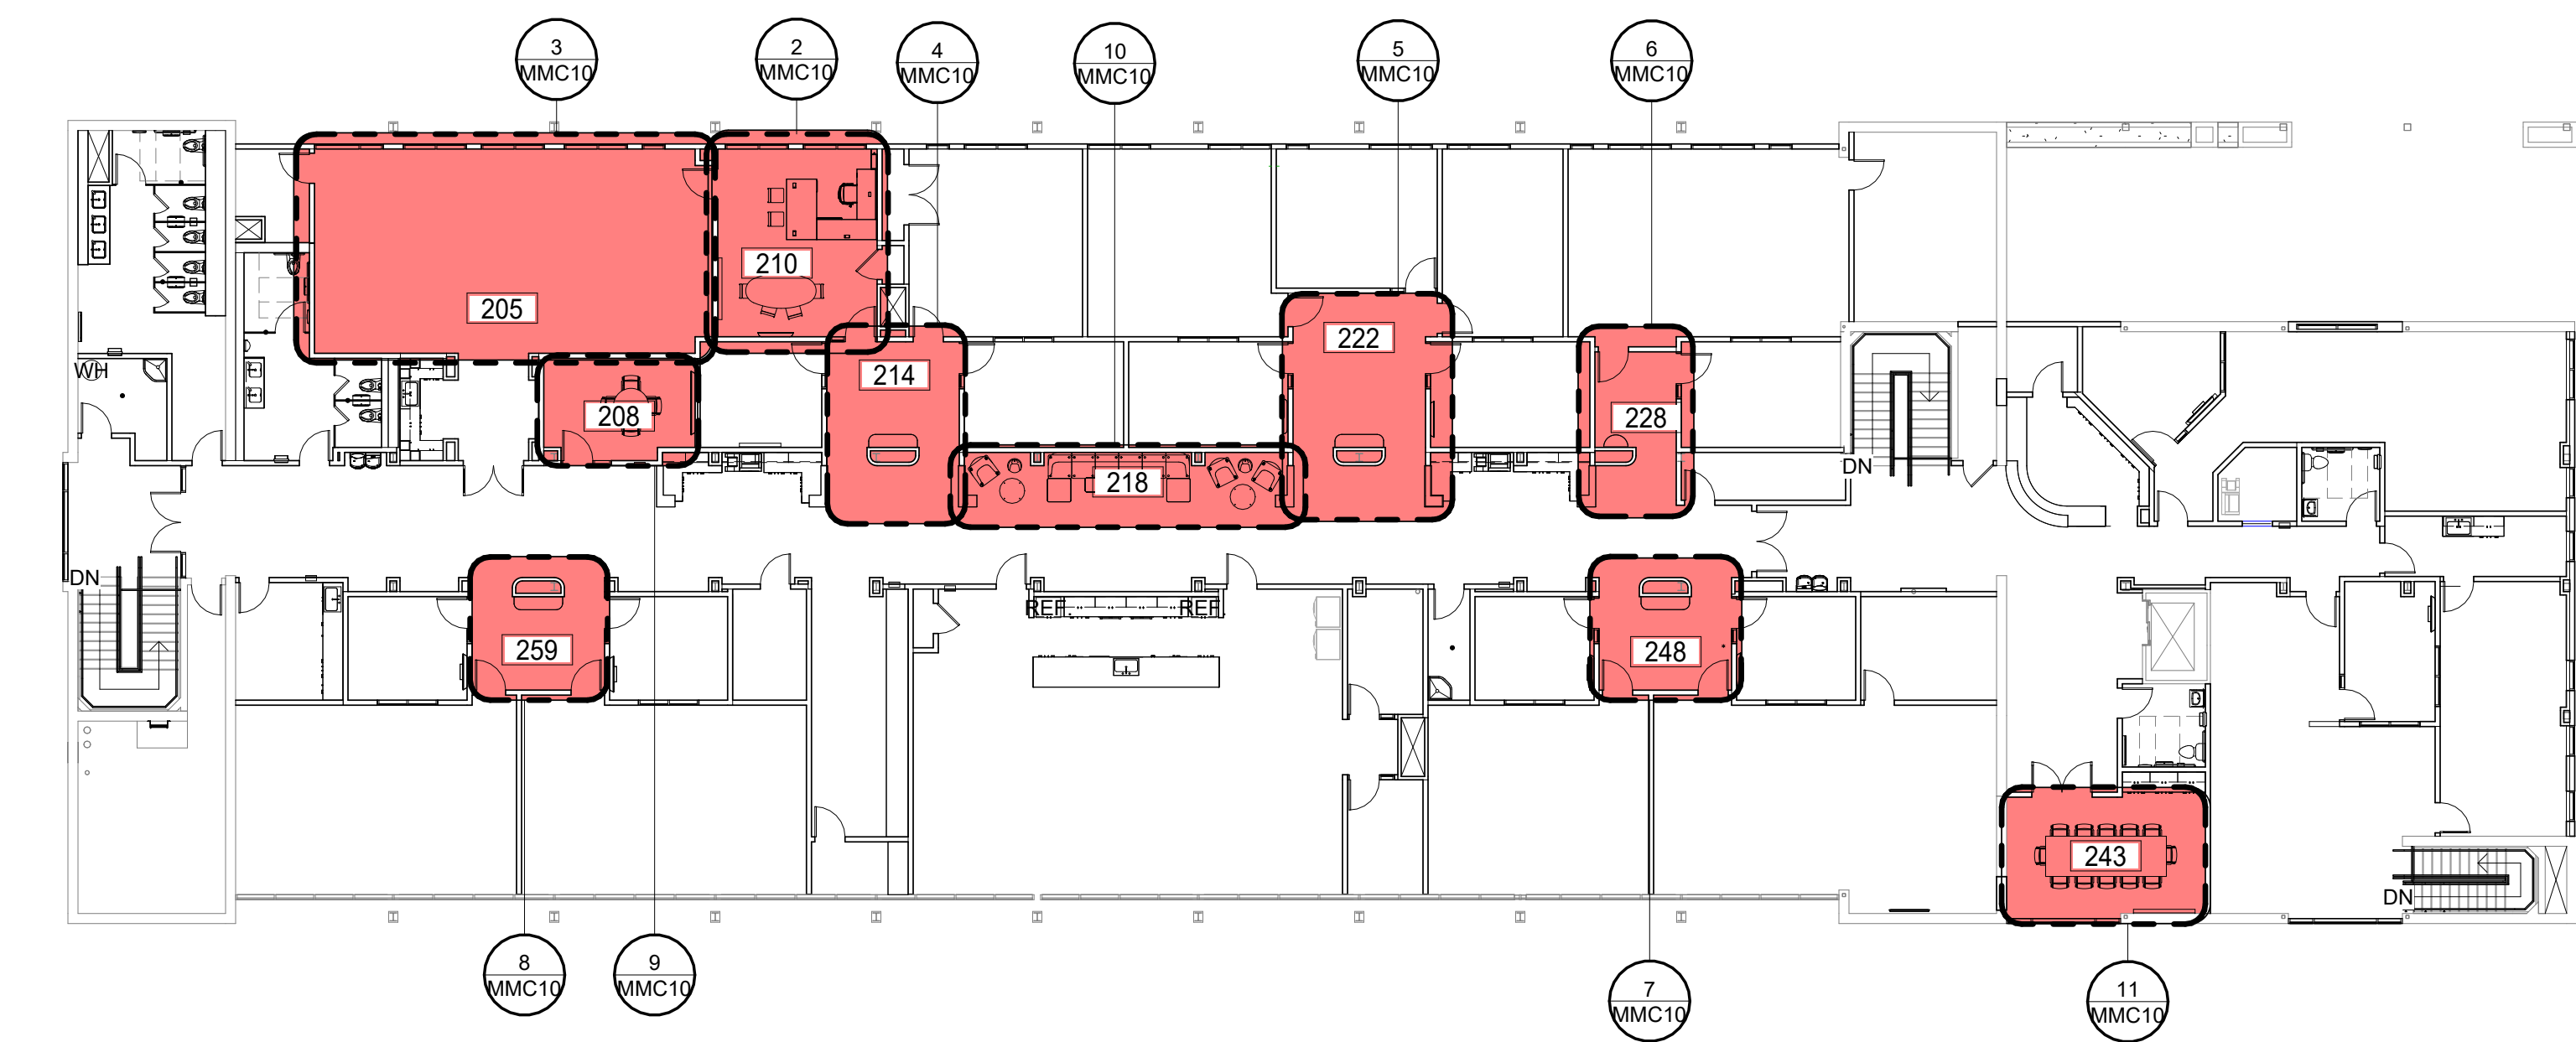
2ND FLOOR -MANAGER OFFICES AND DIRECTOR OFFICES




1 MMC 28 - 2nd Floor Key Plan
1/16" = 1'-0"

IMAGE	TYPE MARK	COUNT	CATEGORY	DESCRIPTION
	2B-C	4	TABLE	CONSOLE TABLE
	2C-K	38	CHAIR	CONFERENCE CHAIR - MID BACK
	2C-L	16	CHAIR	EXECUTIVE OFFICE CHAIR, LEATHER
	2C-R	4	CHAIR	SECTIONAL ARMLESS COUCH
	2C-S	3	CHAIR	CLUB LOUNGE CHAIR
	2CW-A	2	STORAGE	TALL STORAGE - CREDENZA + TOWER
	2D-A	2	DESK	L-SHAPE DESK W/ MOBILE PEDESTAL
	2D-A.1	1	DESK	L-SHAPE DESK W/ MOBILE PEDESTAL
	2D-C	1	DESK	U-SHAPE DESK
	2T-B.2	1	TABLE	96" X 36" RECTANGLE TABLE WITH LAMINATE TOP AND PVC EDGE BINDING WITH 4 LEGS
	2T-C	1	TABLE	CONFERENCE TABLE W/BOAT TOP + POWER/DATA
	2T-E	2	DESK	HEIGHT ADJUSTABLE 90 DEGREE CUBICLE
	2T-M	2	TABLE	42"DIA. CONFERENCE TABLE
	2T-P	2	TABLE	RECHARGE LAPTOP TABLE
	2T-R	2	TABLE	WORK TABLE
	2T-T	1	SIDE TABLE	CURVED SIDE TABLE
	2T-V	1	TABLE	26' CONFERENCE TABLE
	2W-B	7	EQUIPMENT	GLASS MARKERBOARD
	IT-P	2	TABLE	SIDE/ROUND OCCASIONAL TABLE

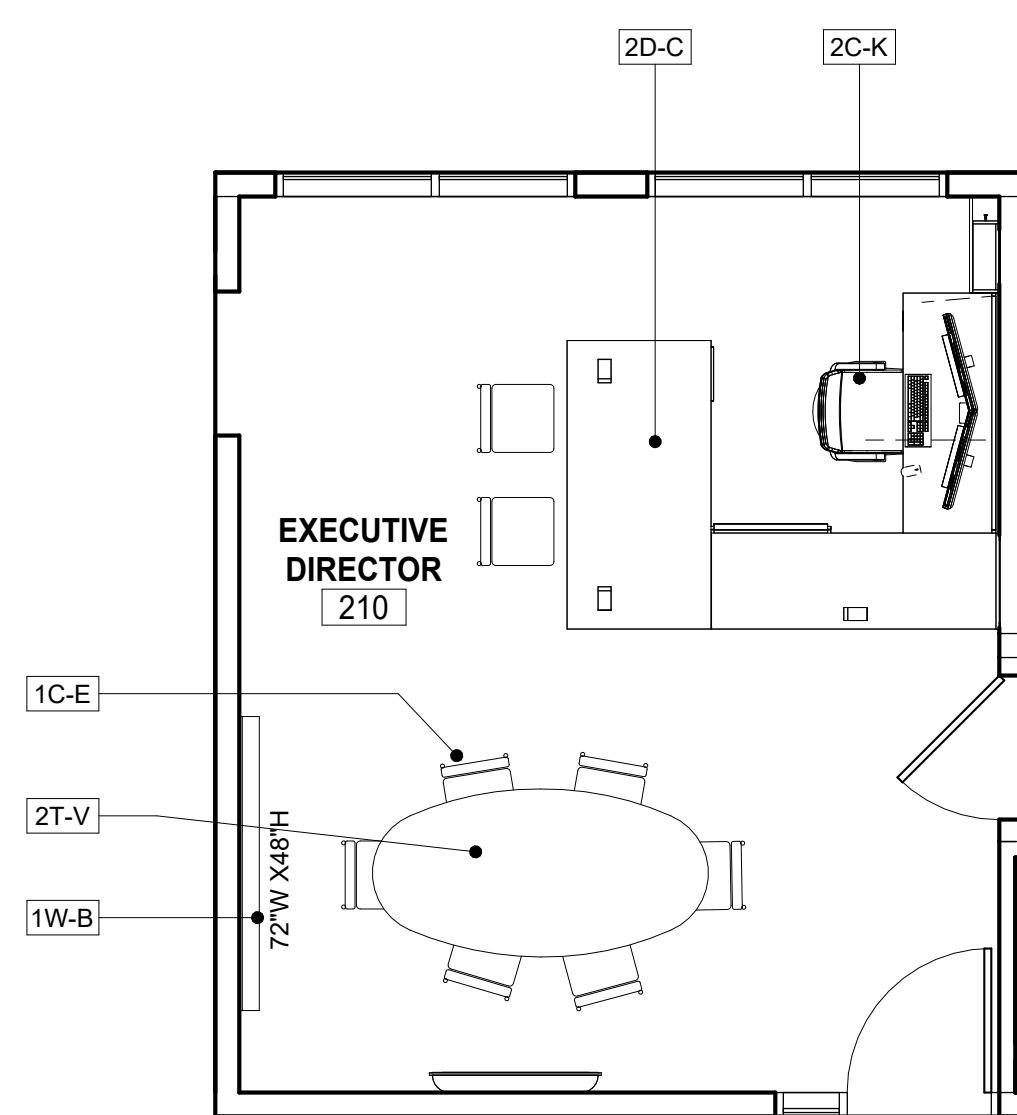
Grand total: 92




2 210 - EXECUTIVE DIRECTOR
1/4" = 1'-0"

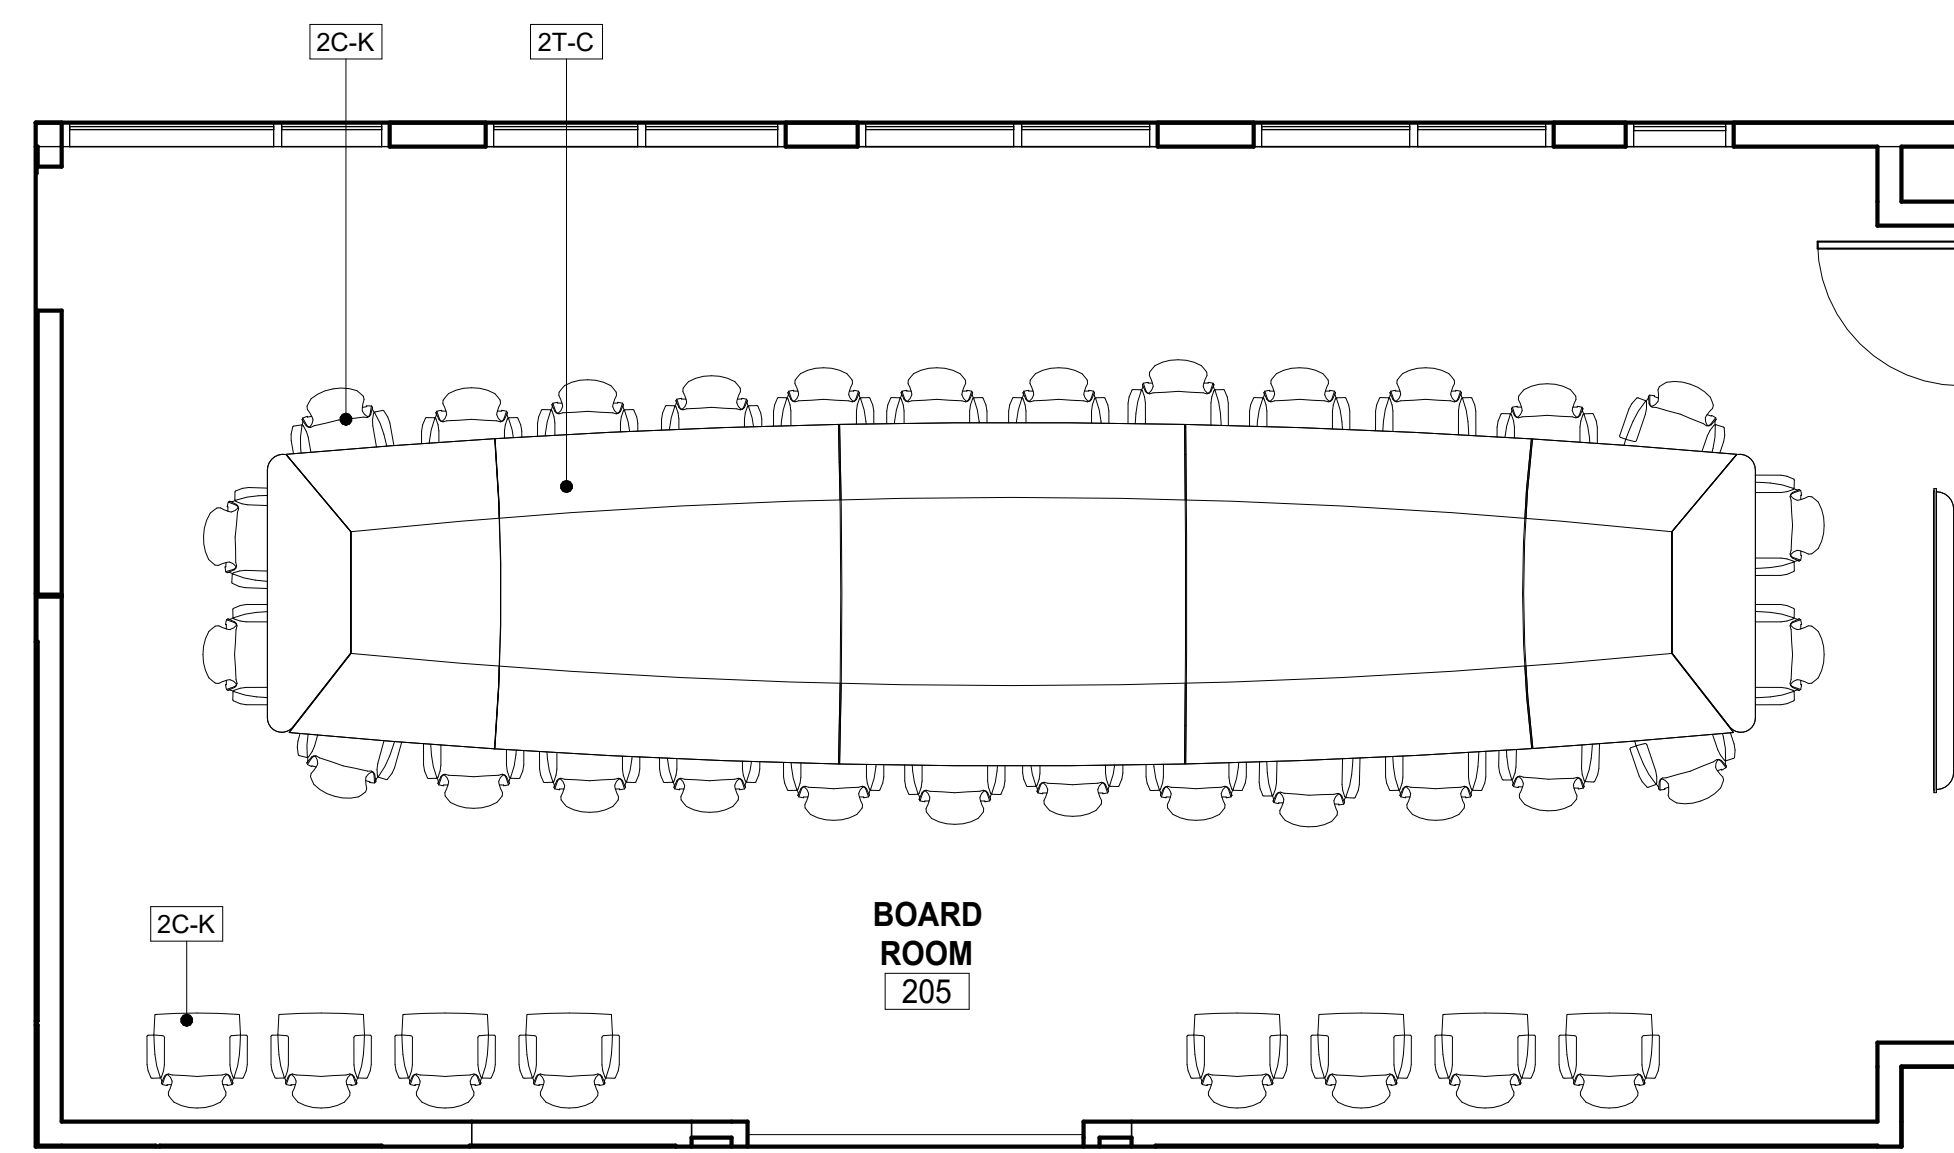


3 205 - BOARD ROOM
1/4" = 1'-0"

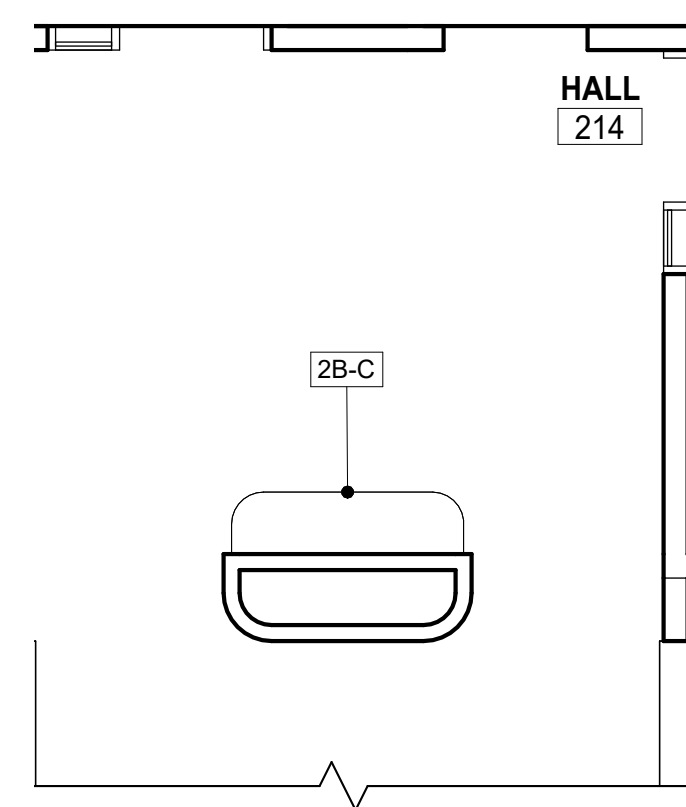


4 214 - HALL
1/4" = 1'-0"

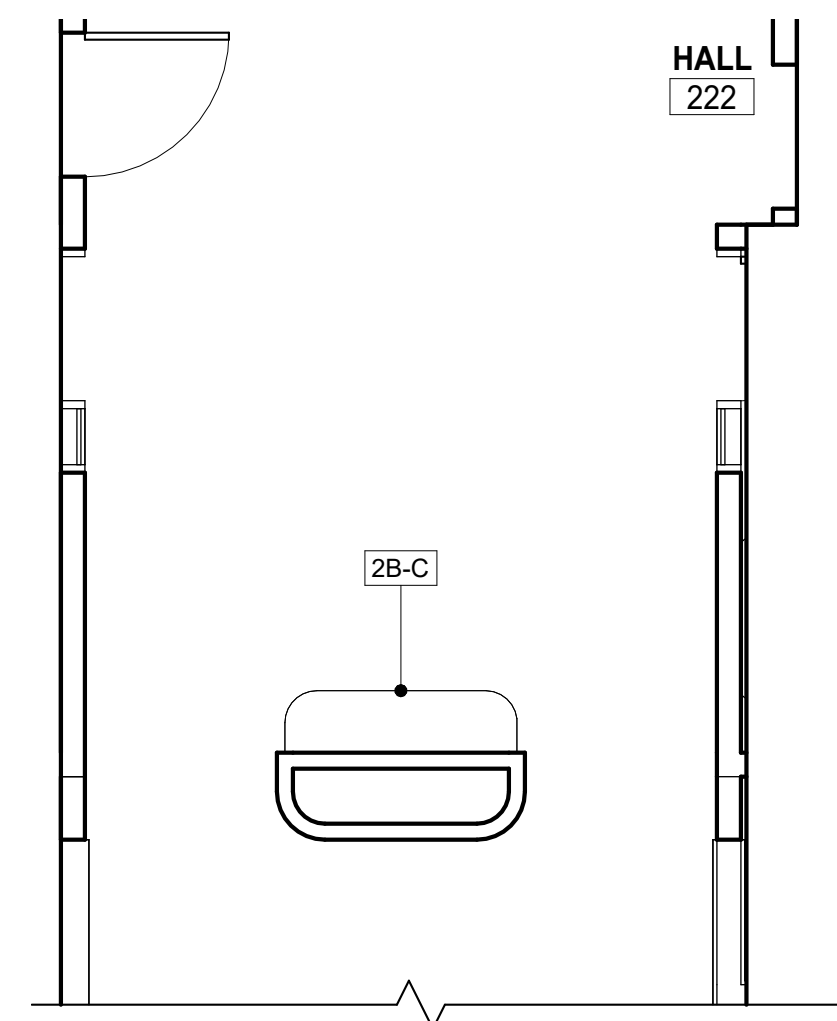


5 222 - HALL
1/4" = 1'-0"

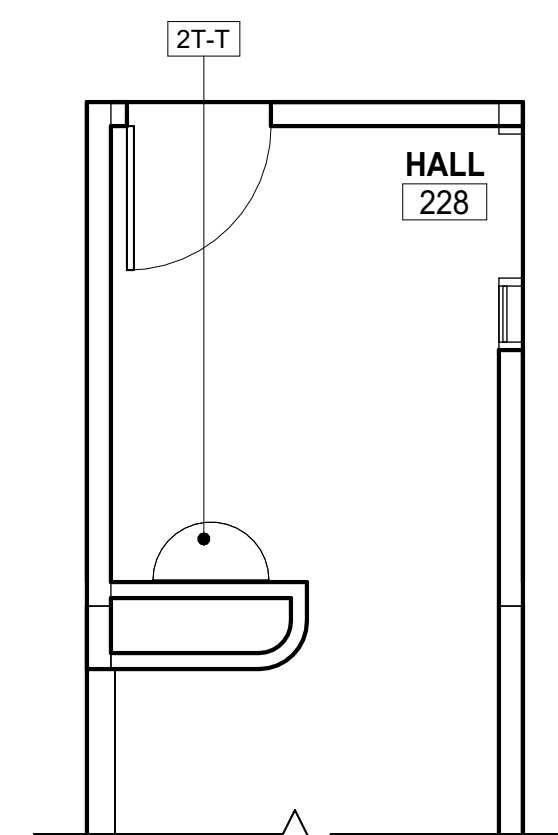


6 228 - HALL
1/4" = 1'-0"

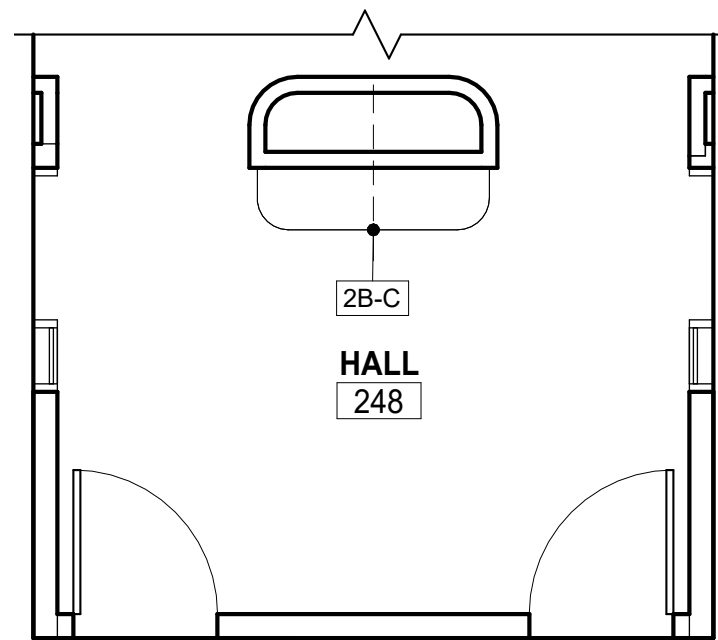


7 248 - HALL
1/4" = 1'-0"

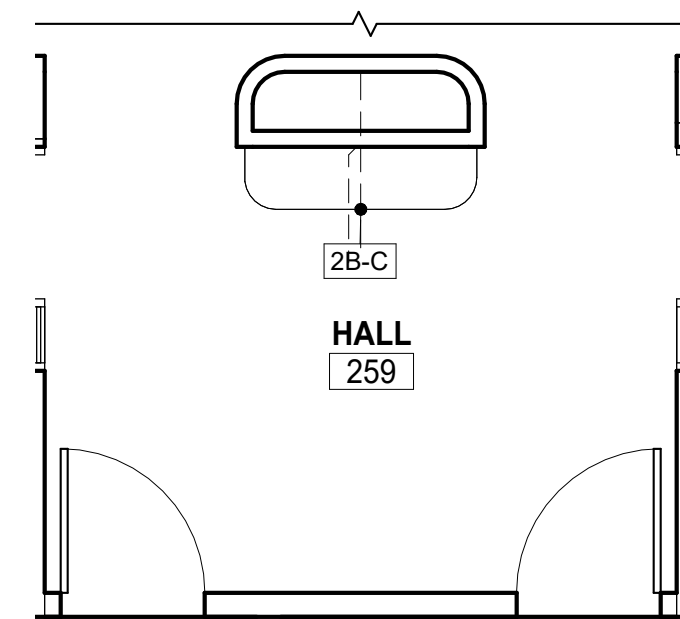


8 259 - HALL
1/4" = 1'-0"

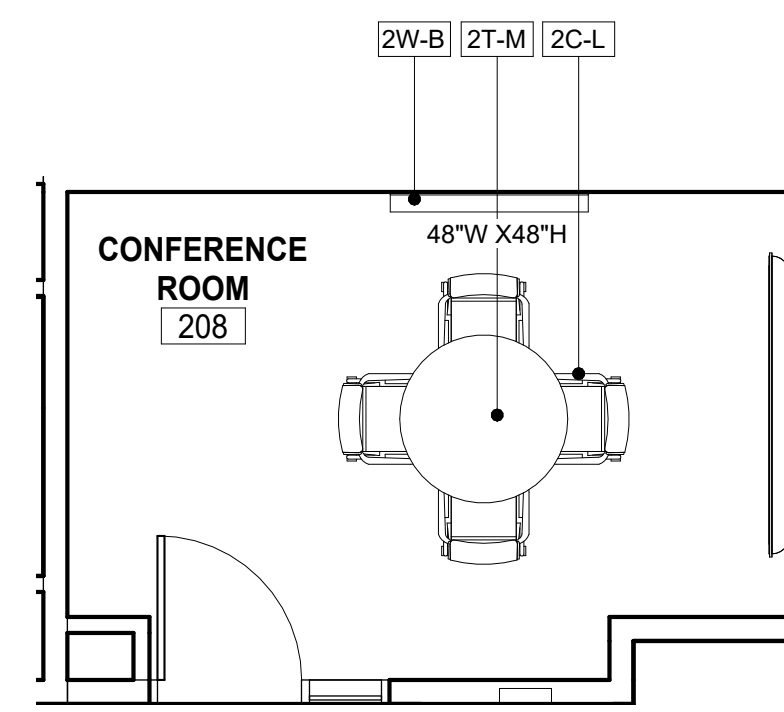

9 208 - CONFERENCE ROOM
1/4" = 1'-0"

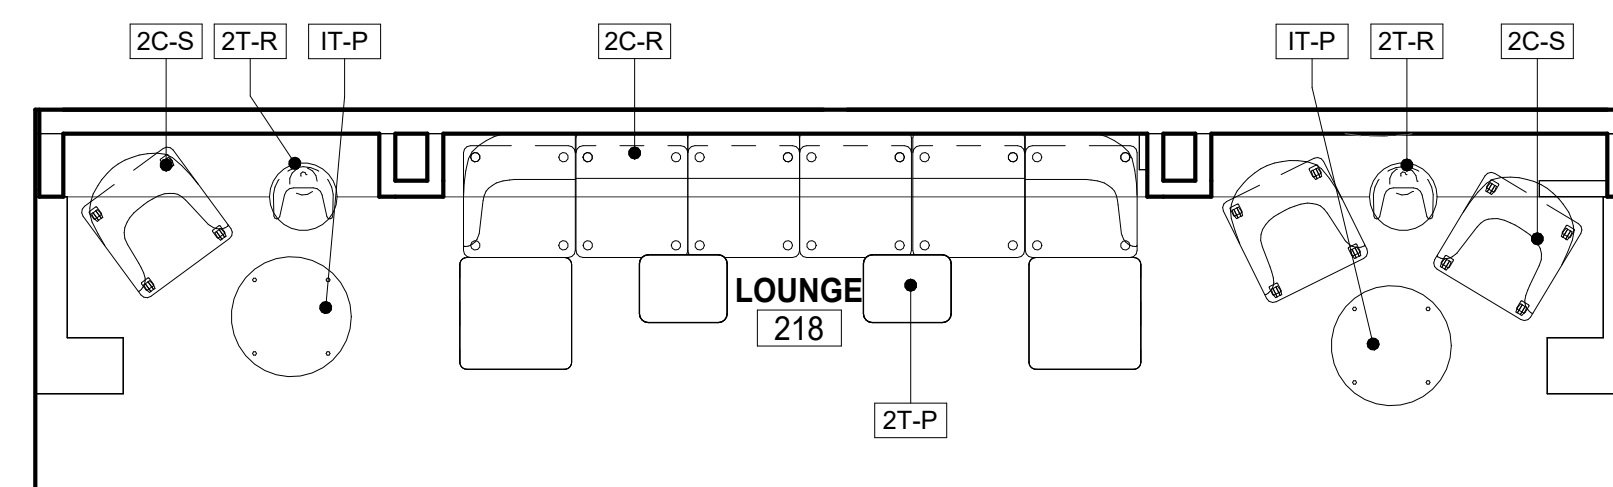

10 218 - HALL LOUNGE
1/4" = 1'-0"

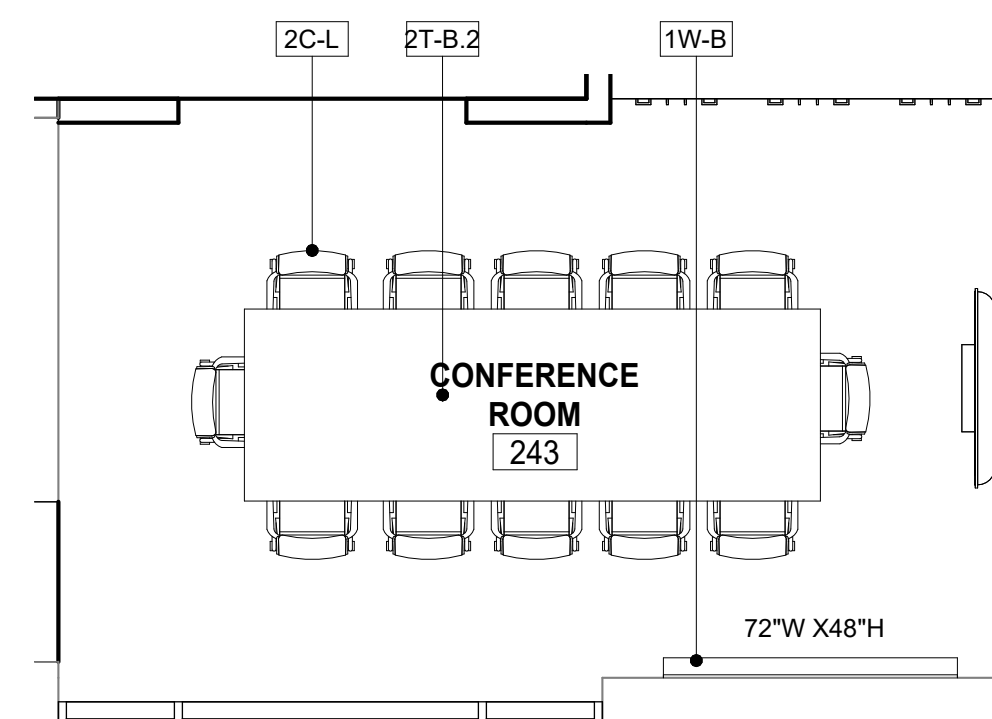


11 243 - CONFERENCE ROOM
1/4" = 1'-0"

PH

PAUL HALAJIAN
ARCHITECTS

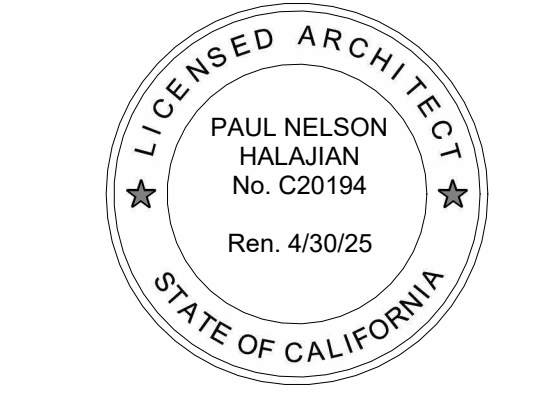389 Clovis Ave, Suite 200
Clovis, CA 93612-1185
T: 559.297.7900 F: 559.297.7950
www.halajianarch.com



PAUL HALAJIAN ARCHITECTS respectfully reserves its copyright and other property rights specifically related to the contents of these plans. These documents and the ideas and designs incorporated herein, as an instrument of professional service rendered by PAUL HALAJIAN ARCHITECTS, shall not be used in whole or in part for any other project without prior written authorization from PAUL HALAJIAN ARCHITECTS.

PROJECT:
MARJAREE MASON CENTER
COMMUNITY RESOURCE CENTER TI
255 WEST BULLARD AVE, FRESNO, CA 93704
SHEET: 2F-EXECUTIVE DIRECTOR OFFICE, CONFERENCE ROOM, AND BOARD ROOM

DRAWING SET INFORMATION:

03.12.24 BID SET

REVISIONS:

PROJECT NUMBER:

2023-15

SHEET NUMBER:

MMC10