
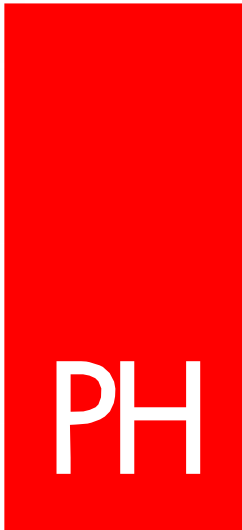



The Isnardi Foundation Community Resource Center of the Marjaree Mason Center

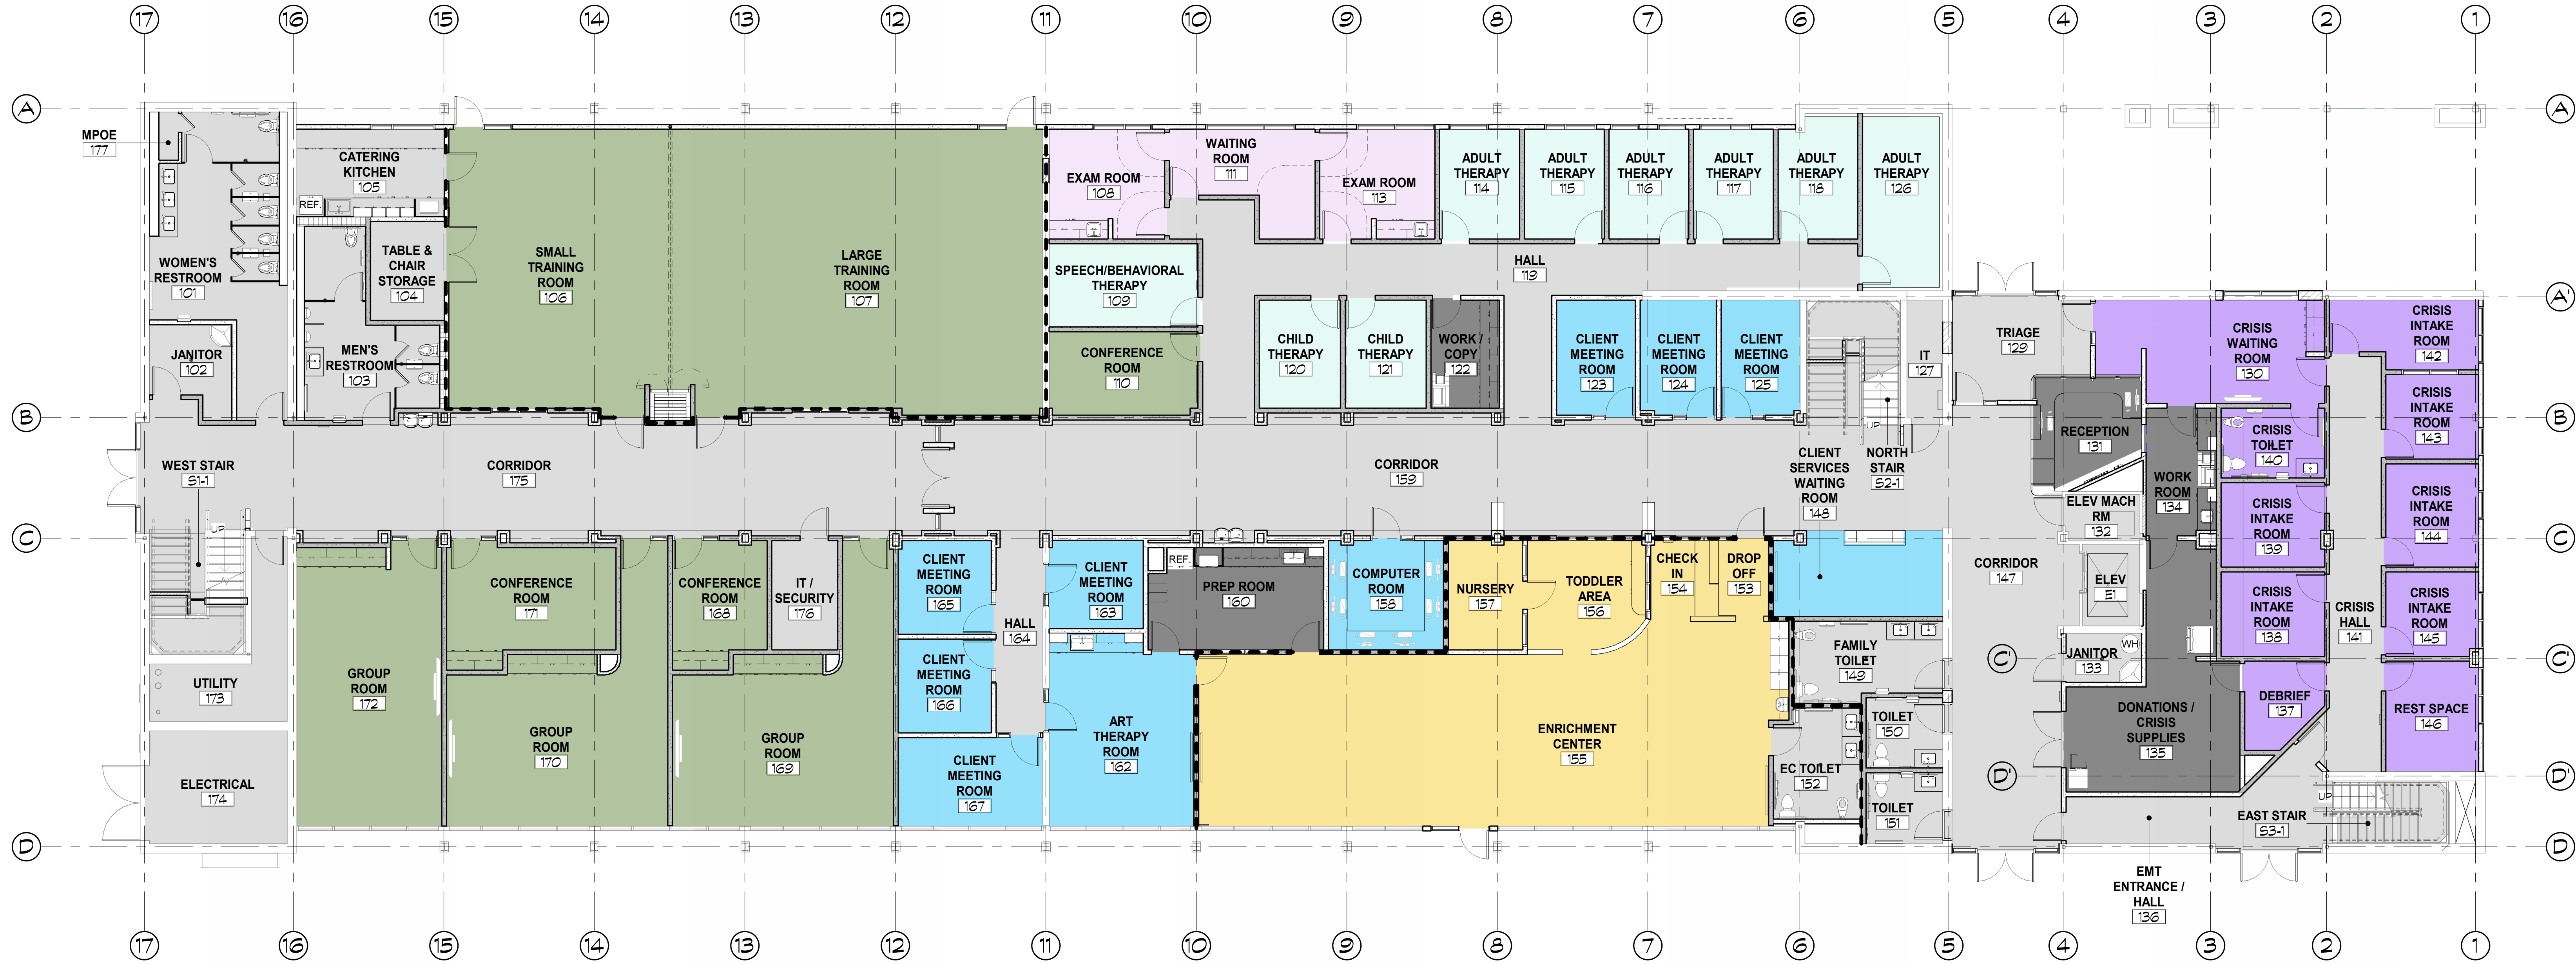

**PAUL HALAJIAN
ARCHITECTS**
389 Clovis Ave, Suite 100
Clovis, CA 93612-1185
T: 559.297.7900 F: 559.297.7950
www.halajianarch.com


FIRST FLOOR PLAN

MARJAREE MASON CENTER
COMMUNITY RESOURCE CENTER TI

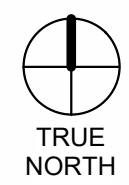

TRUE NORTH

The Isnardi Foundation Community Resource Center of the Marjaree Mason Center

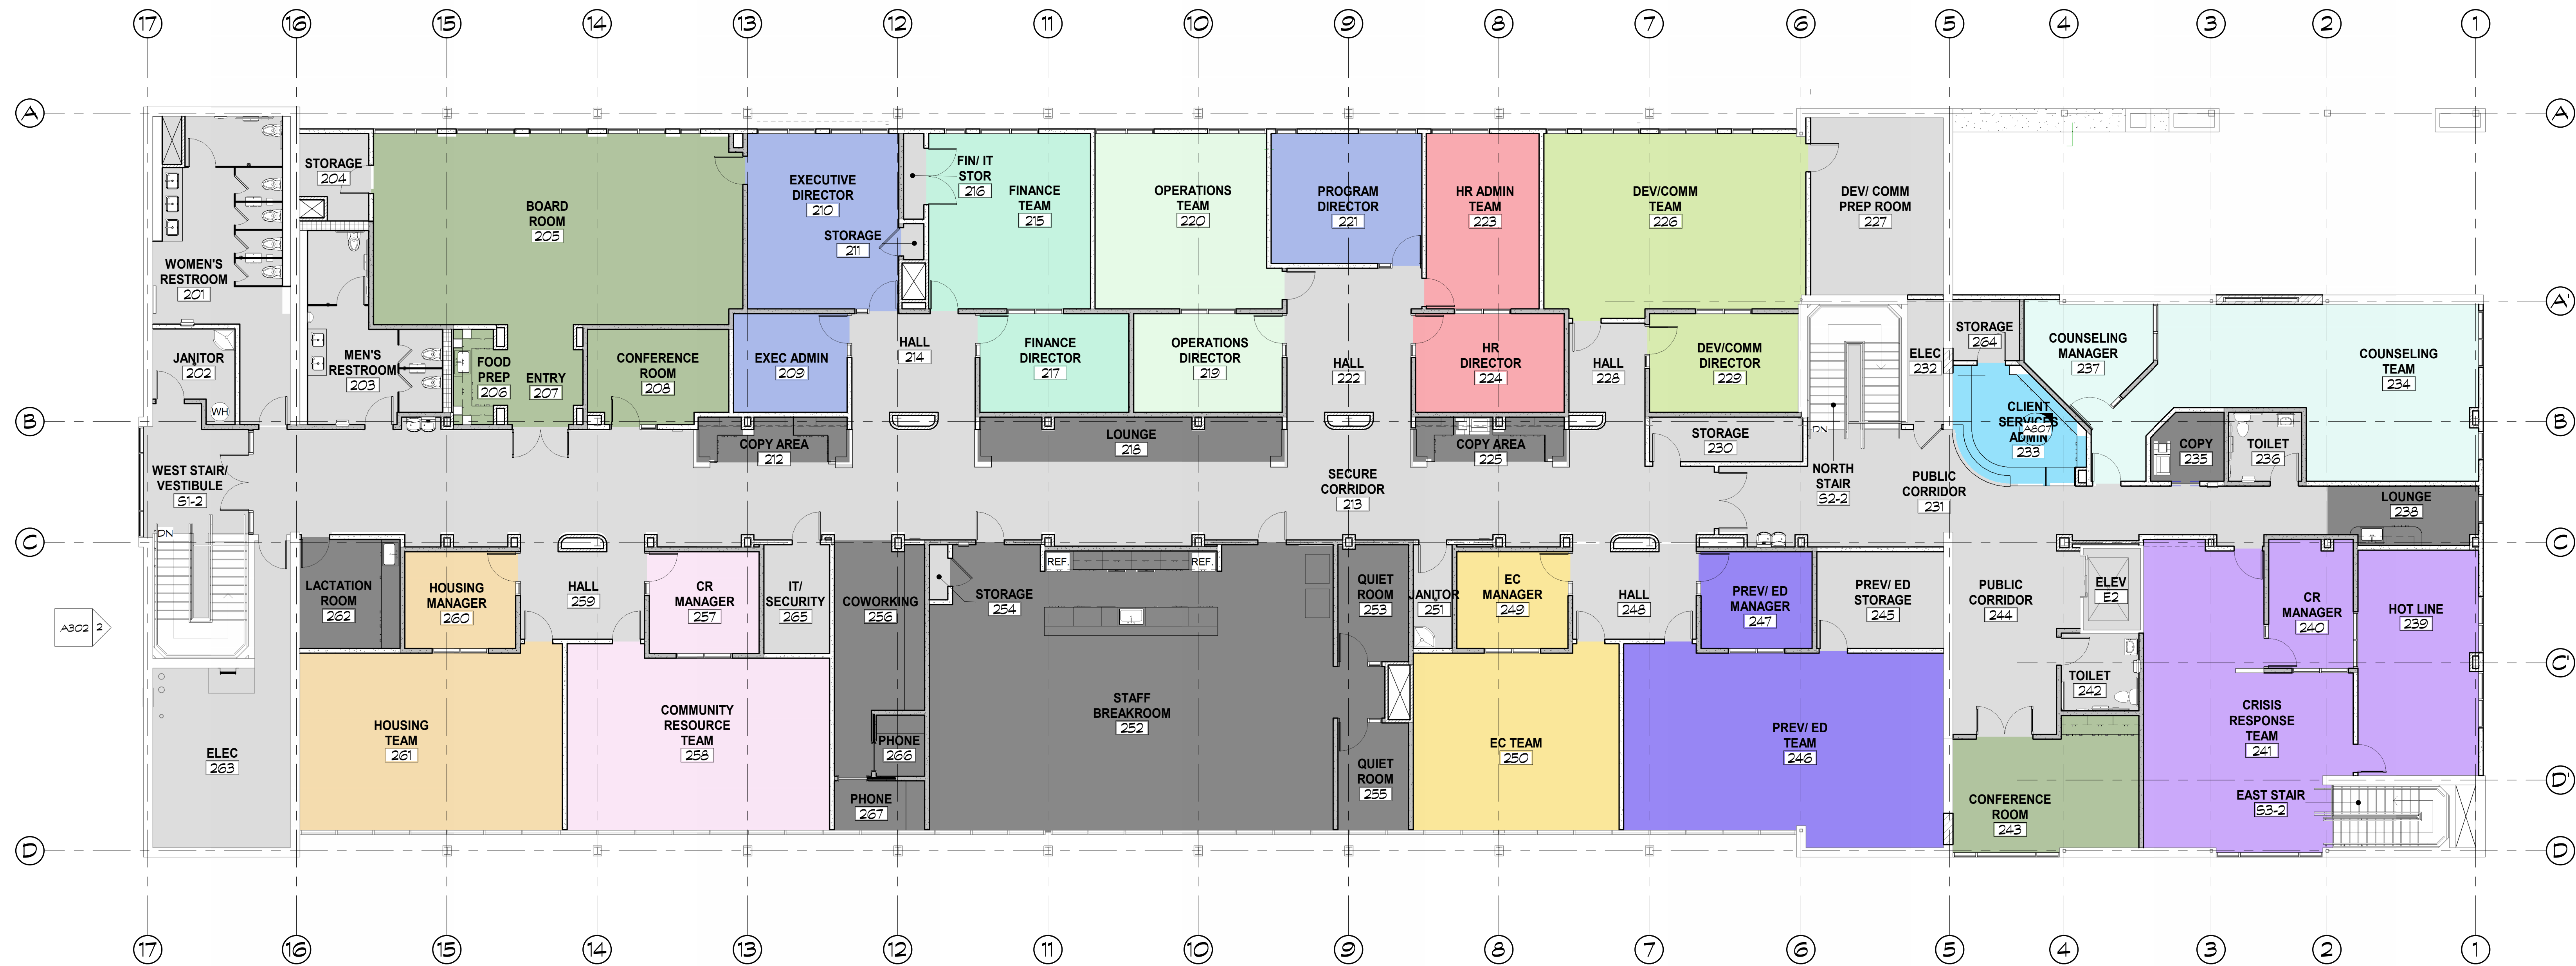

SECOND FLOOR PLAN

MARJAREE MASON CENTER COMMUNITY RESOURCE CENTER TI



**PAUL HALAJIAN
ARCHITECTS**
389 Clovis Ave, Suite 100
Clovis, CA 93612-1185
T: 559.297.7900 F: 559.297.7950
www.halajianarch.com

