


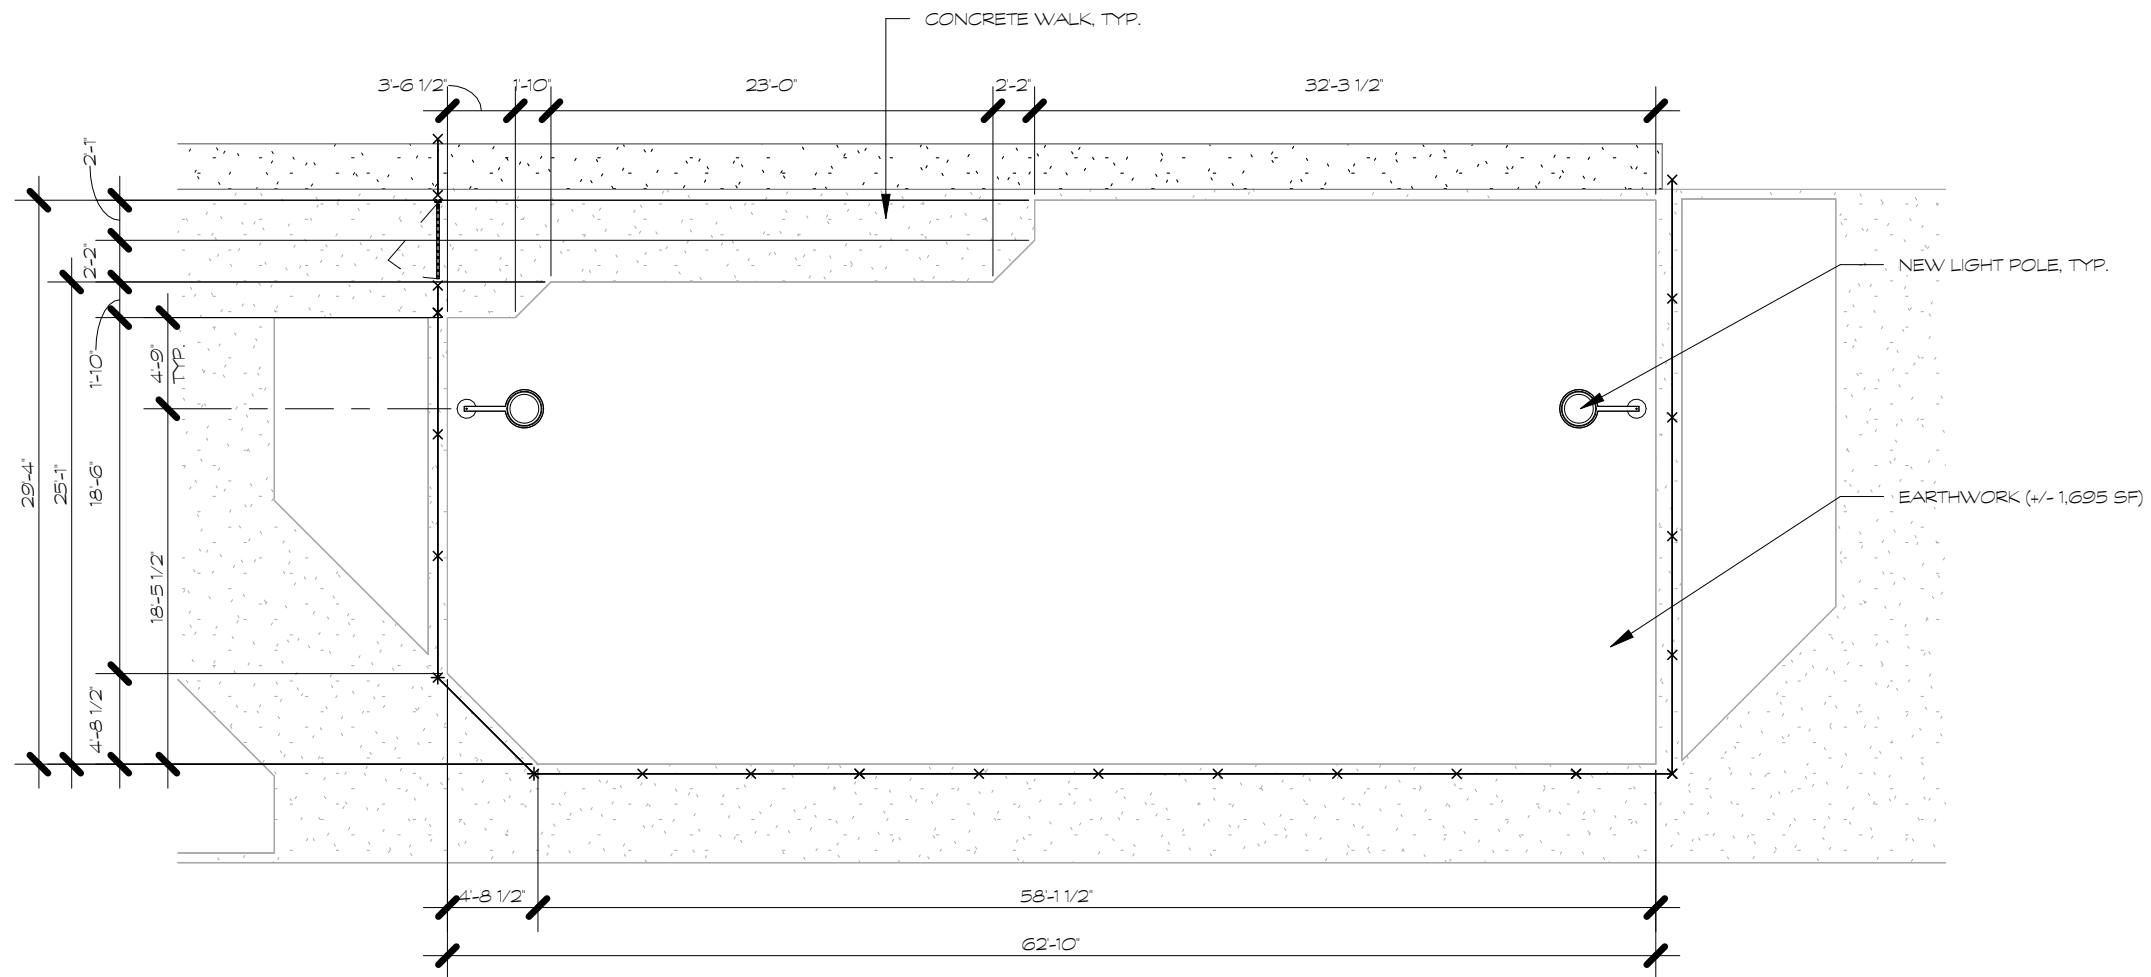

① SOUTH PLAY STRUCTURE  
1" = 10'-0"



PAUL HALAJIAN  
ARCHITECTS  
389 Clovis Ave, Suite 100  
Clovis, CA 93612-1185  
T: 559.297.7900 F: 559.297.7950  
www.halajianarch.com

# MARJAREE MASON CENTER COMMUNITY RESOURCE CENTER TI